
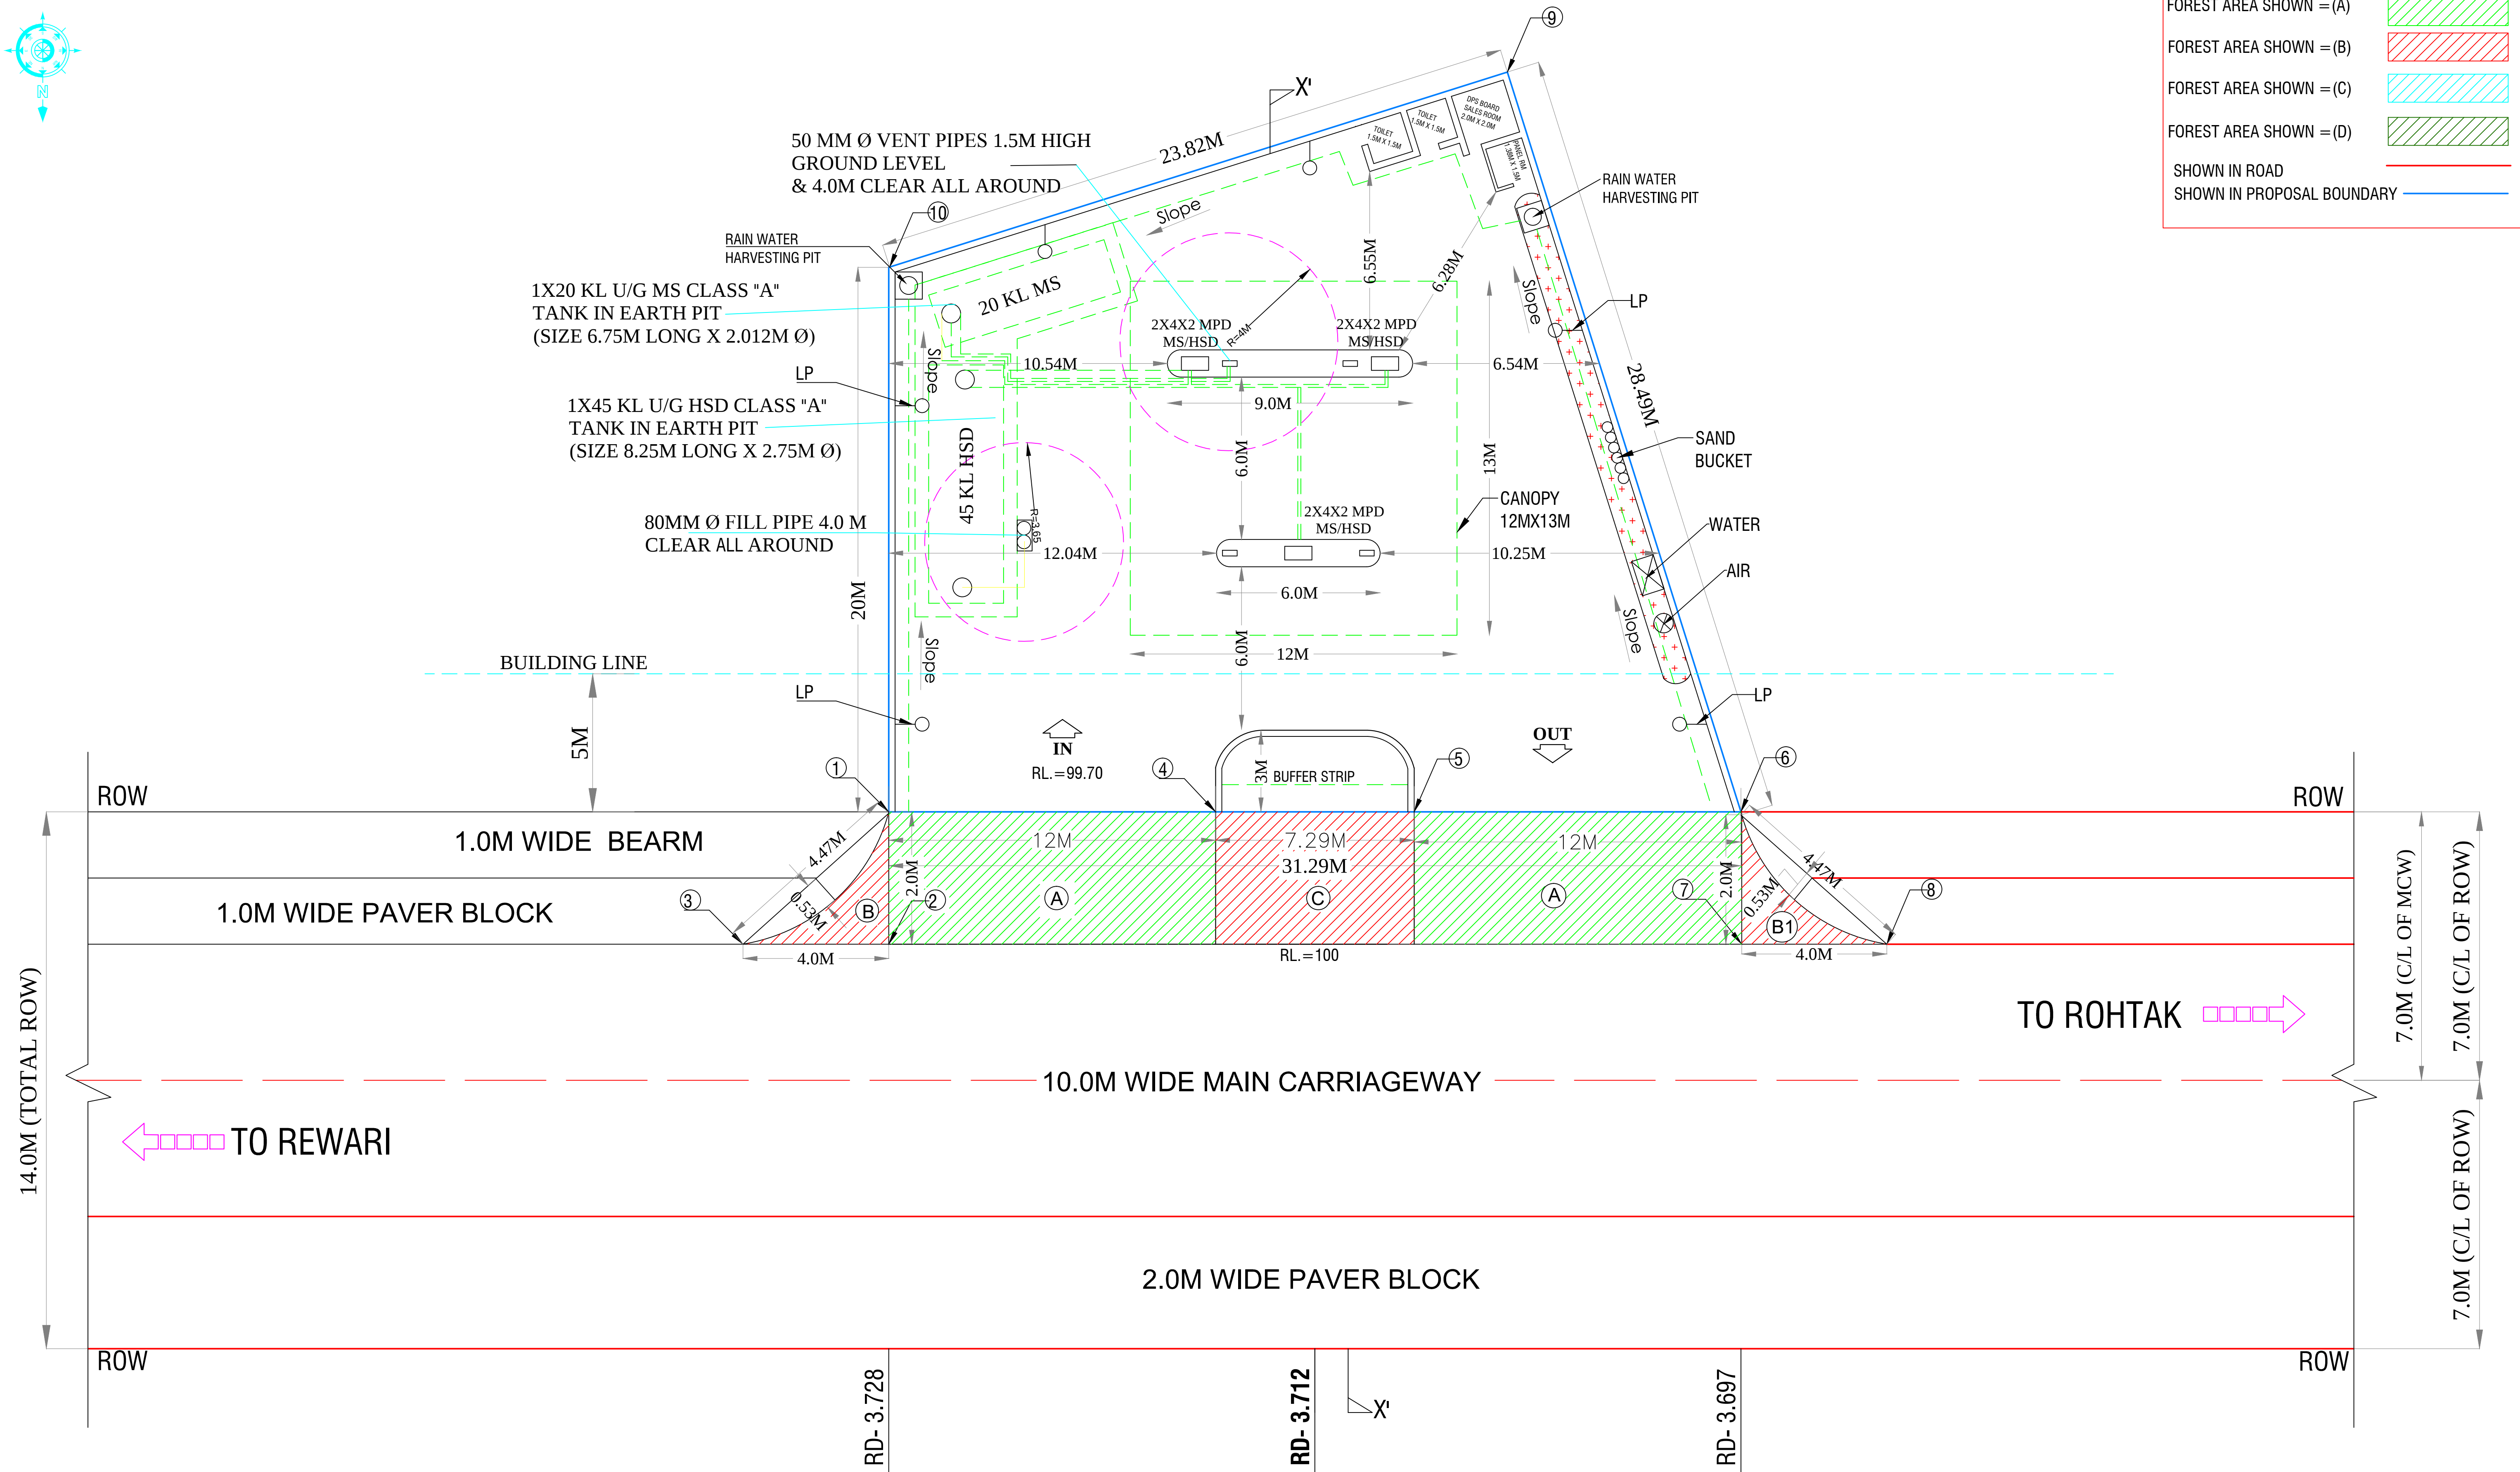


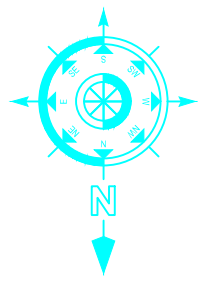

NOC CASE FOR PROPOSED FUEL STATION STATION OF
M/s BHARAT PETROLEUM CORPORATION LIMITED
ON JHAJJAR BYE- PASS ROAD AT KM. 3.712 (RHS)
IN JHAJJAR, TEHSIL- & DISTRICT- JHAJJAR (HR).

CALCULATED FOREST AREA
A= 2 X (12 X 2) = 48.0Sqmtr = 0.0048Hac.
B+B1= 2 (½ X 2 X 4-⅔ X 4.47 X 0.53)=4.842 Sqmtr = 0.0004842Hac.
C= (7.29 X 2.0)=14.58 Sqmtr = 0.001458Hac.
TOTAL AREA = A+B+C = 0.0006742Hac.
TOTAL AREA OF PLOT = 652.215 sqmt

LATITUDE & LONGITUDE

1.	28.595517, 76.687448	6.	28.595411, 76.657183
2.	28.595576, 76.657590	7.	28.595613, 76.657260
3.	28.595551, 76.657631	8.	28.595685, 76.657256
4.	28.595623, 76.657496	9.	28.595337, 76.657445
5.	28.595692, 76.657402	10.	

SIGN. OF APPROVAL

SIGN. OF APPLICANT