


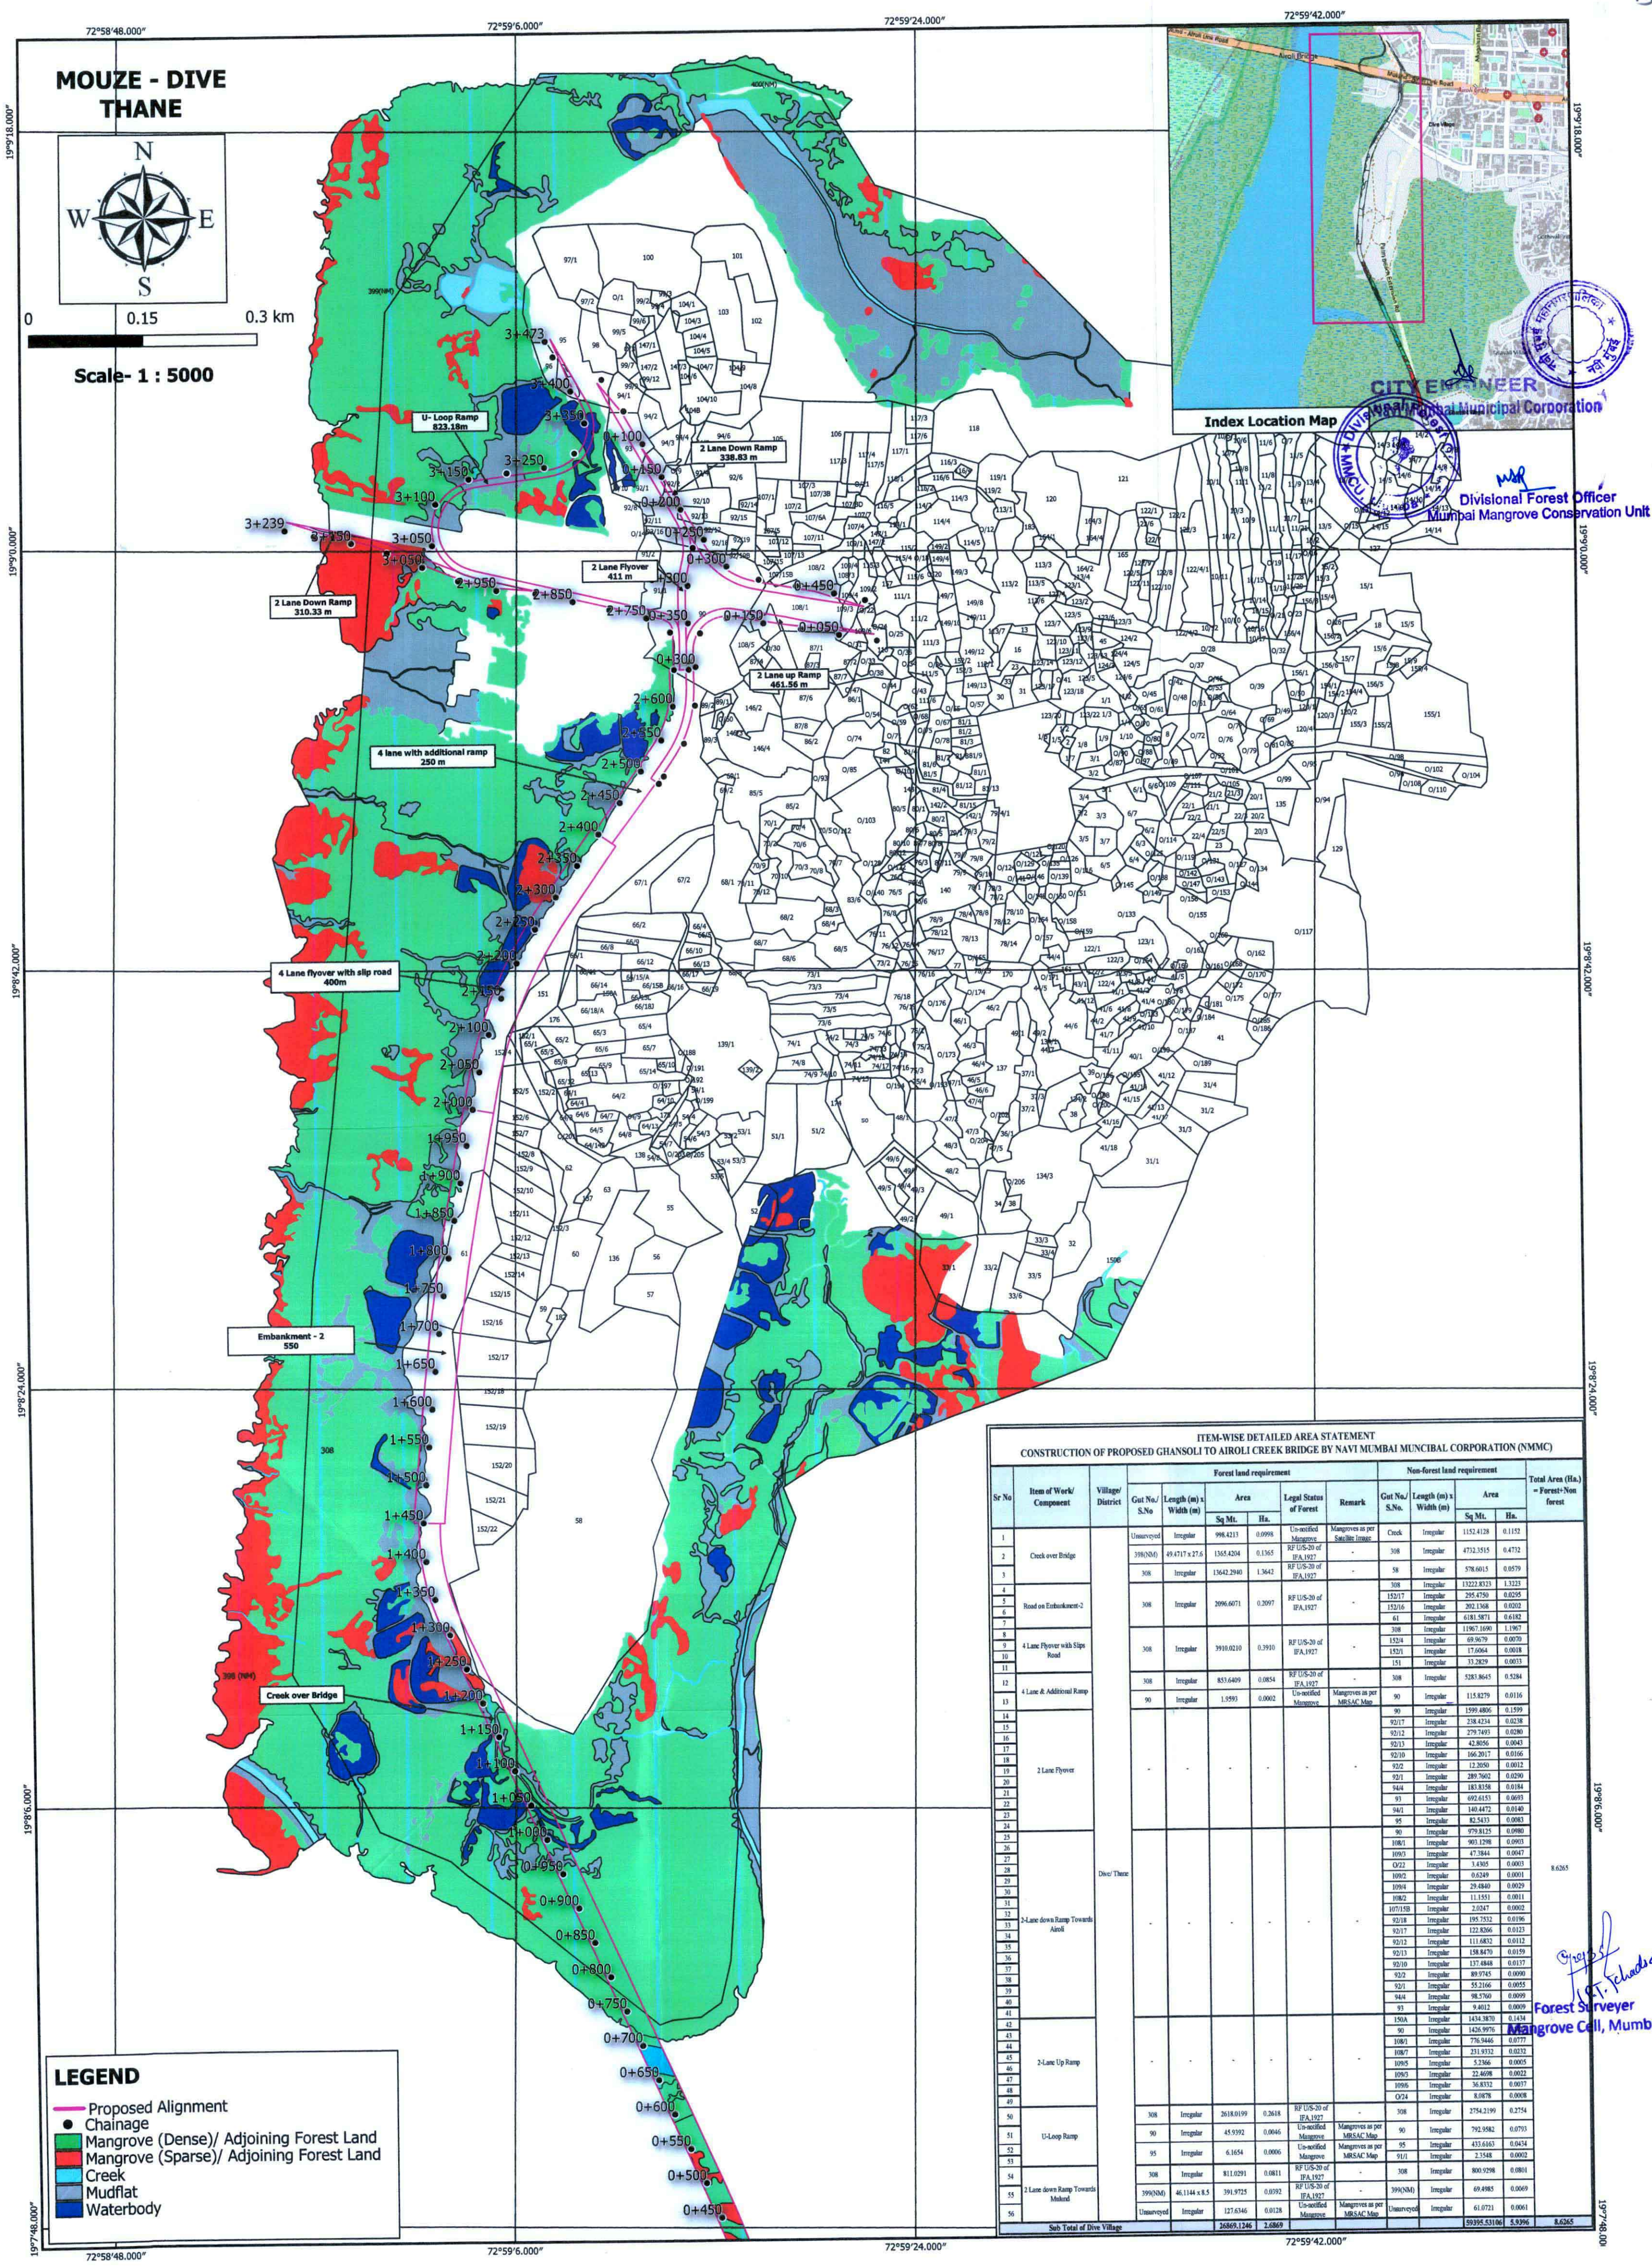

ITEM-WISE DETAILED AREA STATEMENT CONSTRUCTION OF PROPOSED GHANSOLI TO AIROLI CREEK BRIDGE BY NAVI MUMBAI MUNICIPAL CORPORATION (NMMC)												
Sr No	Item of Work/ Component	Village/ District	Forest land requirement					Non-forest land requirement				Total Area (Ha.) = Forest+Non forest
			Gut No./ S.No	Length (m) x Width (m)	Area	Legal Status of Forest	Remark	Gut No./ S.No.	Length (m) x Width (m)	Area		
										Sq Mt.	Ha.	
1	Creek over Bridge		Unsurveyed	Irregular	998.4213	0.0999	Un-surveyed Mangrove	Creek	Irregular	1152.4128	0.1152	
2			399(NM)	49.4717 x 27.6	1365.4204	0.1365	RF US-20 of IFA,1927	308	Irregular	4732.3515	0.4732	
3			308	Irregular	13642.2940	1.3642	RF US-20 of IFA,1927	58	Irregular	578.6015	0.0579	
4	Road on Embankment-2		308	Irregular	2096.6071	0.2097	RF US-20 of IFA,1927	308	Irregular	13222.8323	1.3223	
5							152/17	Irregular	295.4750	0.0295		
6							152/16	Irregular	202.1368	0.0202		
7	4 Lane Flyover with Slip Road							61	Irregular	6181.5871	0.6182	
8							308	Irregular	1967.1690	0.1967		
9							152/18	Irregular	69.9679	0.0070		
10					152/1	Irregular	17.6604	0.0018				
11					151	Irregular	33.2829	0.0033				
12	4 Lane + Additional Ramp		308	Irregular	853.6409	0.0854	RF US-20 of IFA,1927	308		Irregular	5283.8645	0.5284
13			90	Irregular	1.5993	0.0002	Un-surveyed Mangrove	90	Irregular	115.8279	0.0116	
14							90	Irregular	1599.4806	0.1599		
15	2 Lane Flyover							92/17	Irregular	238.4234	0.0238	
16							92/12	Irregular	279.7493	0.0280		
17							92/13	Irregular	42.8056	0.0043		
18								92/10	Irregular	166.2017	0.0166	
19							92/2	Irregular	12.2050	0.0012		
20							92/1	Irregular	289.7602	0.0290		
21								94/4	Irregular	183.8158	0.0184	
22							91	Irregular	692.6153	0.0693		
23							94/1	Irregular	140.4472	0.0140		
24								95	Irregular	82.5433	0.0083	
25							90	Irregular	979.8125	0.0980		
26							108/1	Irregular	903.1298	0.0903		
27		Dive/ Thane						109/3	Irregular	47.3844	0.0047	
28							Q/22	Irregular	3.4305	0.0003		
29							109/2	Irregular	0.6249	0.0001		
30								109/4	Irregular	29.4840	0.0029	
31							108/2	Irregular	11.1551	0.0011		
32							107/15B	Irregular	2.0247	0.0002		
33	2-Lane down Ramp Towards Airoli							92/18	Irregular	195.7532	0.0196	
34							92/17	Irregular	122.8266	0.0123		
35							92/12	Irregular	111.6832	0.0112		
36								92/13	Irregular	158.8470	0.0159	
37							92/10	Irregular	137.4848	0.0137		
38							92/2	Irregular	89.9745	0.0090		
39								92/1	Irregular	55.2166	0.0055	
40							94/4	Irregular	98.7509	0.0099		
41							93	Irregular	9.4012	0.0009		
42								150A	Irregular	1434.3870	0.1434	
43							90	Irregular	1426.9976	0.1427		
44							108/1	Irregular	736.9446	0.0737		
45	2-Lane Up Ramp							108/7	Irregular	231.9332	0.0232	
46							109/5	Irregular	5.2366	0.0005		
47							109/3	Irregular	22.4698	0.0022		
48								109/2	Irregular	36.8332	0.0037	
49							Q/24	Irregular	8.0878	0.0008		
50							308	Irregular	2754.2199	0.2754		
51	U-Loop Ramp		308	Irregular	2618.0199	0.2618	RF US-20 of IFA,1927	308	Irregular	2754.2199	0.2754	
52			90	Irregular	45.9392	0.0046	Un-surveyed Mangrove	90	Irregular	792.9882	0.0793	
53			95	Irregular	6.1654	0.0006	Un-surveyed Mangrove	95	Irregular	433.6163	0.0434	
54								91/1	Irregular	2.3548	0.0002	
55							308	Irregular	800.9298	0.0801		
56							399(NM)	Irregular	69.4985	0.0069		
57	2 Lane down Ramp Towards Mulsand		399(NM)	46.1144 x 8.5	391.9725	0.0392	RF US-20 of IFA,1927	399(NM)	Irregular	61.0721	0.0061	
58							Un-surveyed Mangrove	Unsurveyed	Irregular	61.0721	0.0061	
59							Unsurveyed	Irregular	59395.53106	5.9396		
Sub Total of Dive Village					36869.1246	2.6869			59395.53106	5.9396	8.6265	

CITY ENGINEER
MUMBAI MUNICIPAL CORPORATION
Divisional Forest Officer
Mumbai Mangrove Conservation Unit

Forest Surveyer
Mangrove Cell, Mumbai