

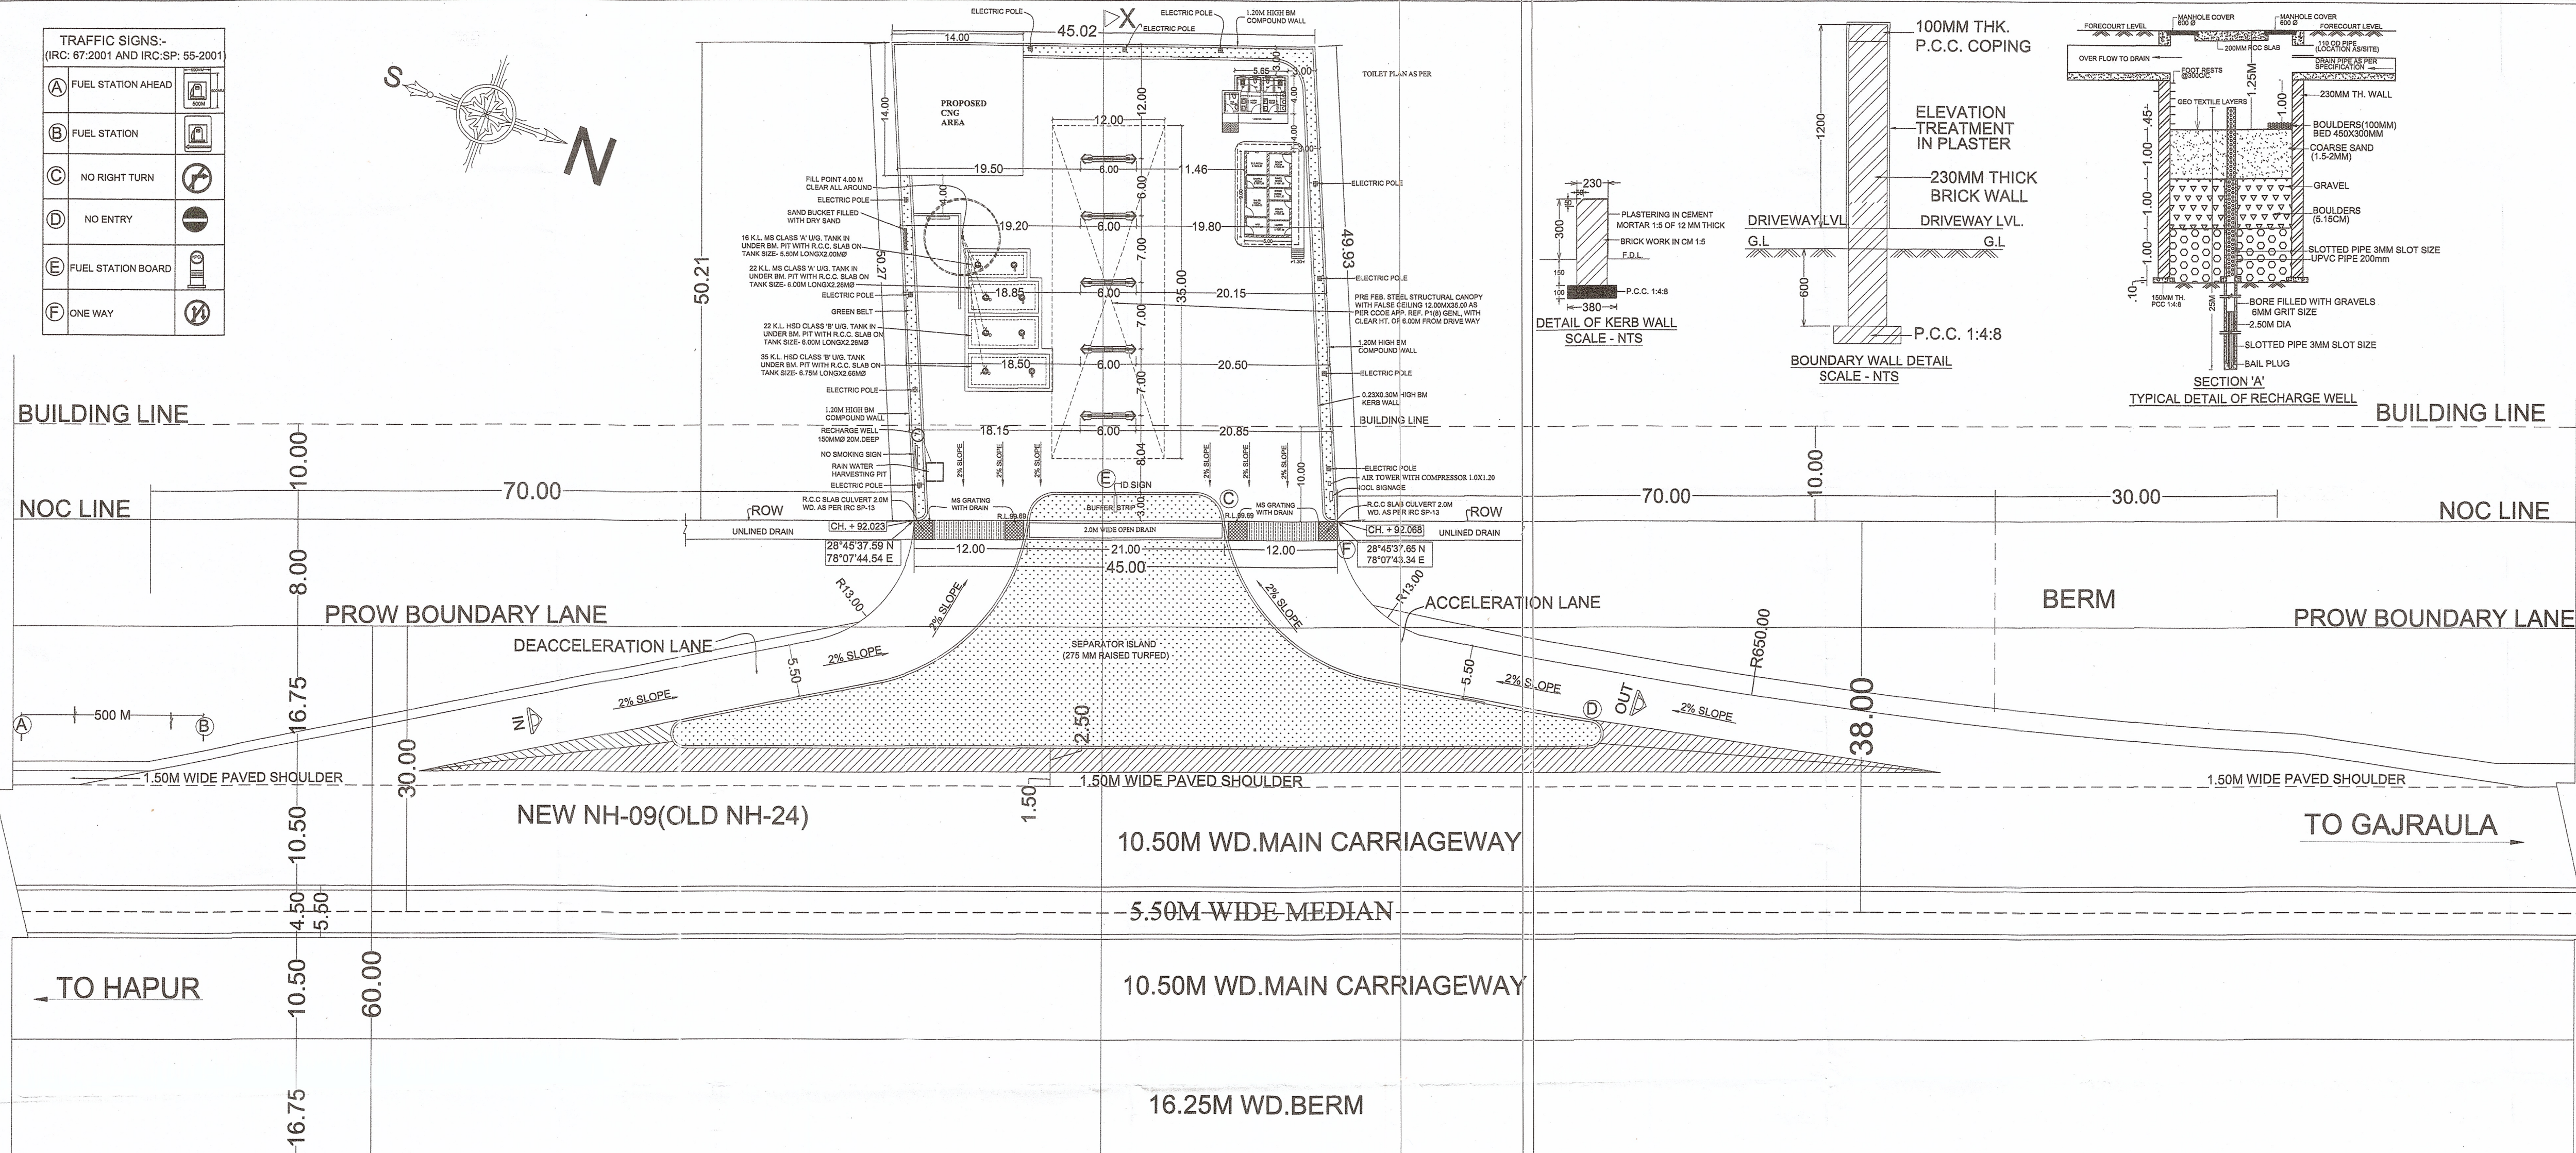



TRAFFIC SIGNS:- (IRC: 67:2001 AND IRC:SP: 55-2001)	
(A) FUEL STATION AHEAD	
(B) FUEL STATION	
(C) NO RIGHT TURN	
(D) NO ENTRY	
(E) FUEL STATION BOARD	
(F) ONE WAY	

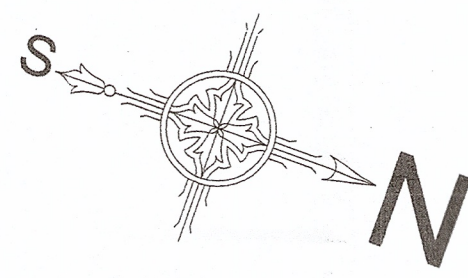


LAYOUT PLAN
SCALE - NTS

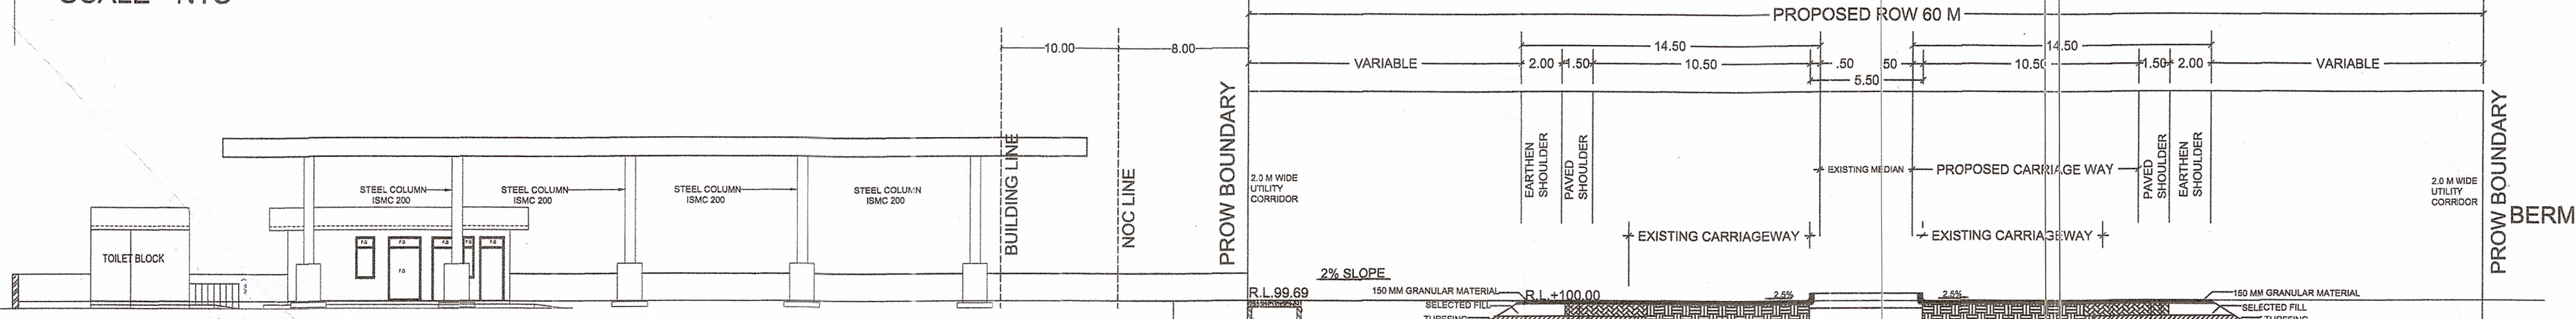


SECTIONAL ELEVATION WITH RESPECT TO NEW NH-09(OLD NH-24) (SECTION AT X - X)
SCALE:- NTS

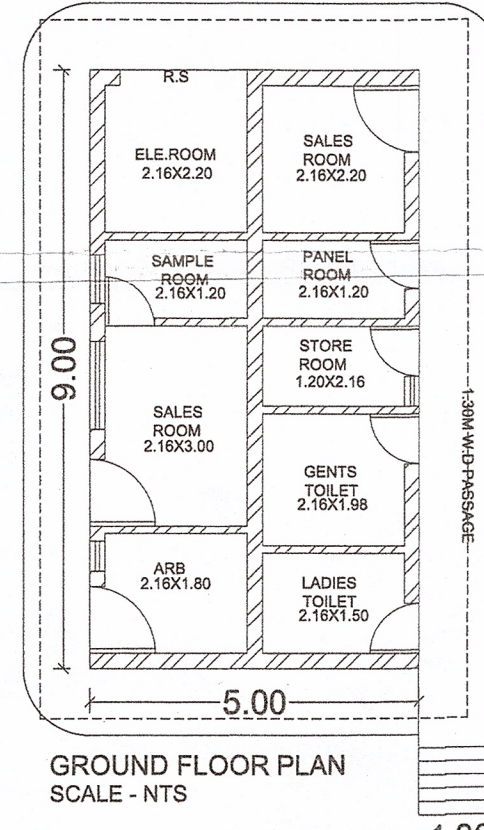


GROUND FLOOR PLAN
SCALE - NTS

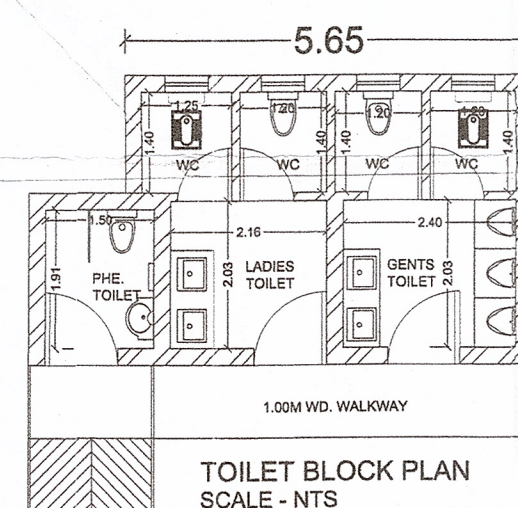


TOILET BLOCK PLAN
SCALE - NTS

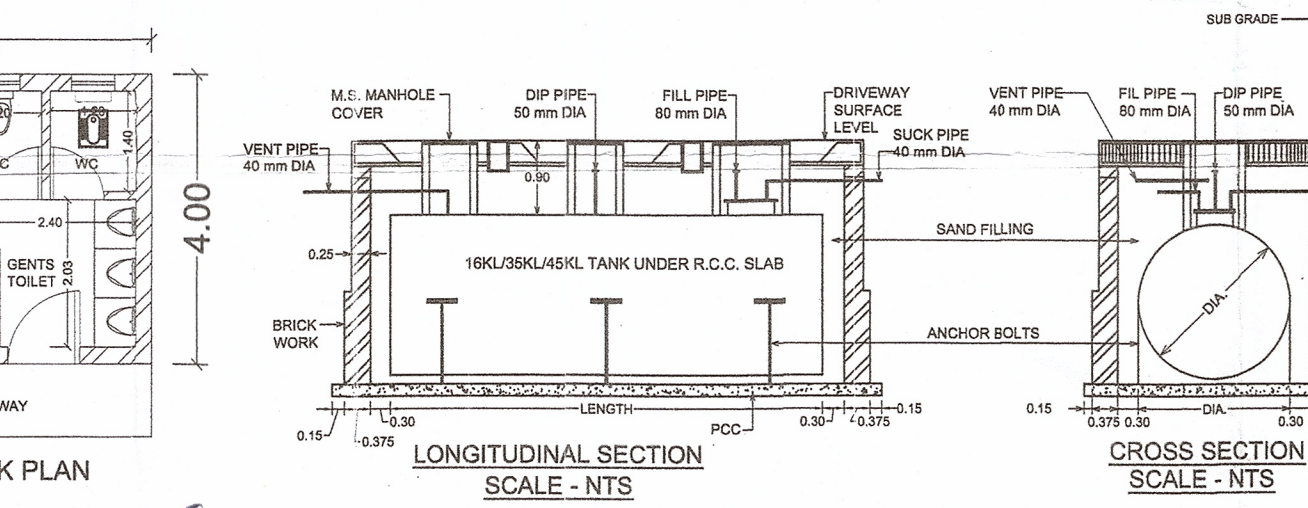


LONGITUDINAL SECTION
SCALE - NTS

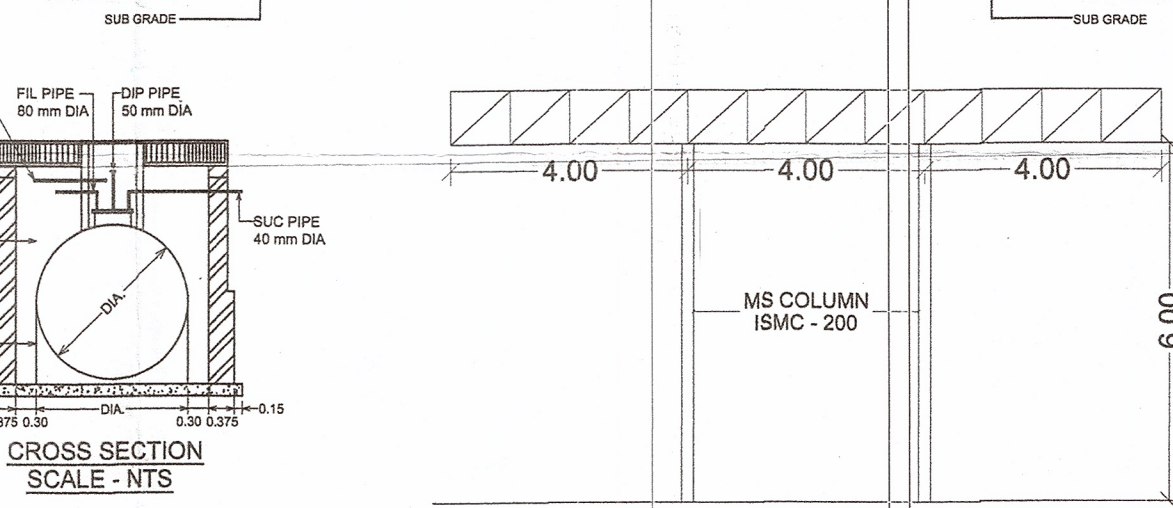


CROSS SECTION
SCALE - NTS

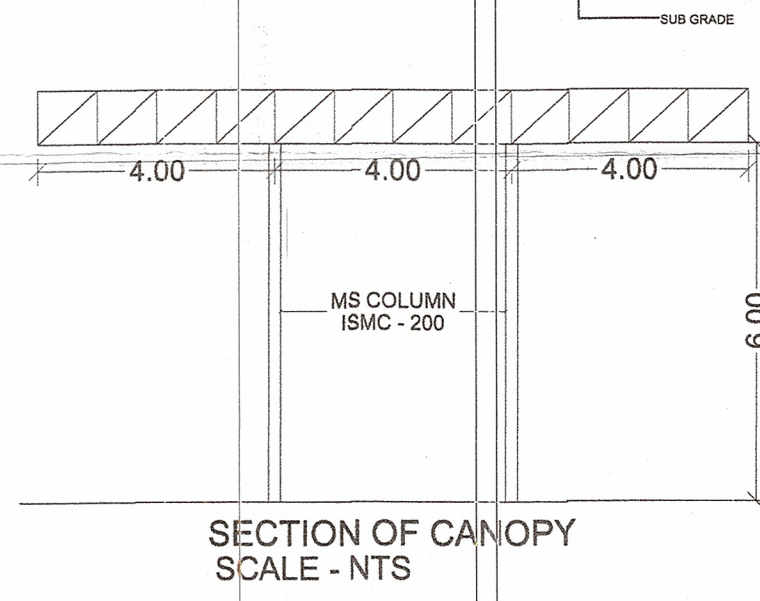


SECTION OF CANOPY
SCALE - NTS

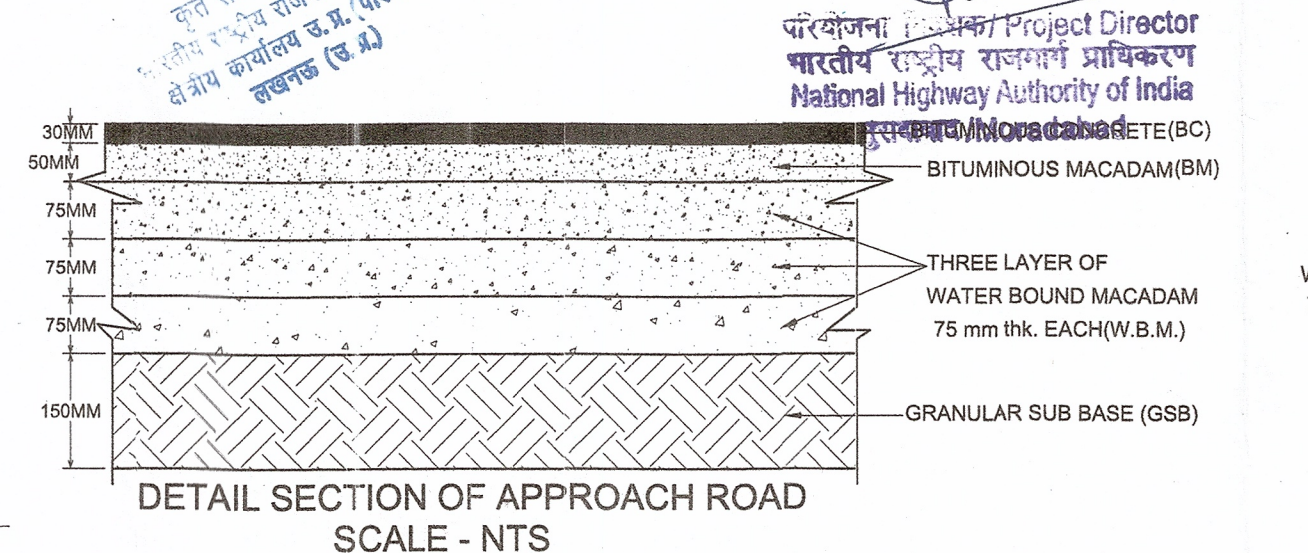


DETAIL SECTION OF APPROACH ROAD
SCALE - NTS

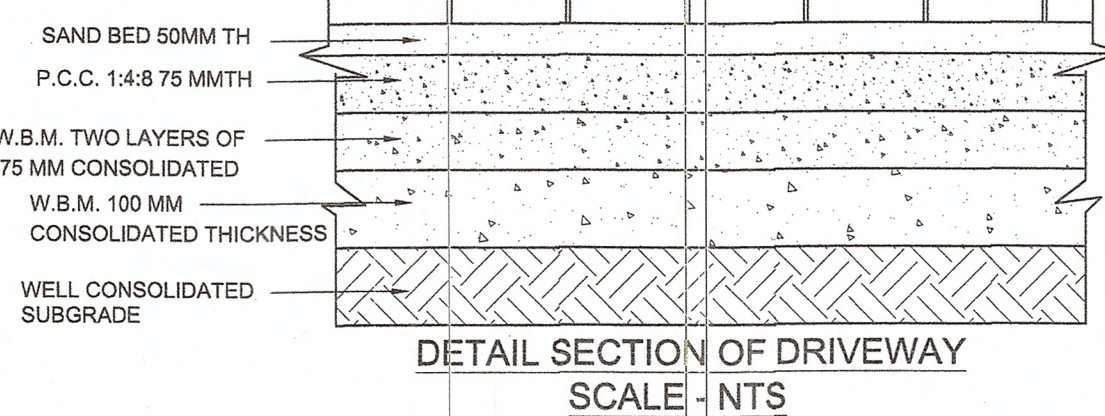

DETAIL SECTION OF DRIVEWAY
SCALE - NTS

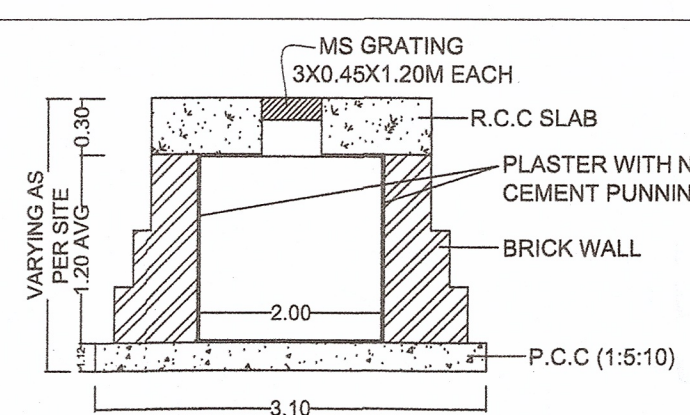

DETAILS OF R.C.C. SLAB CULVERT
IN FRONT OF APPROACHES AS PER IRC SP-13
SCALE - N.T.S.

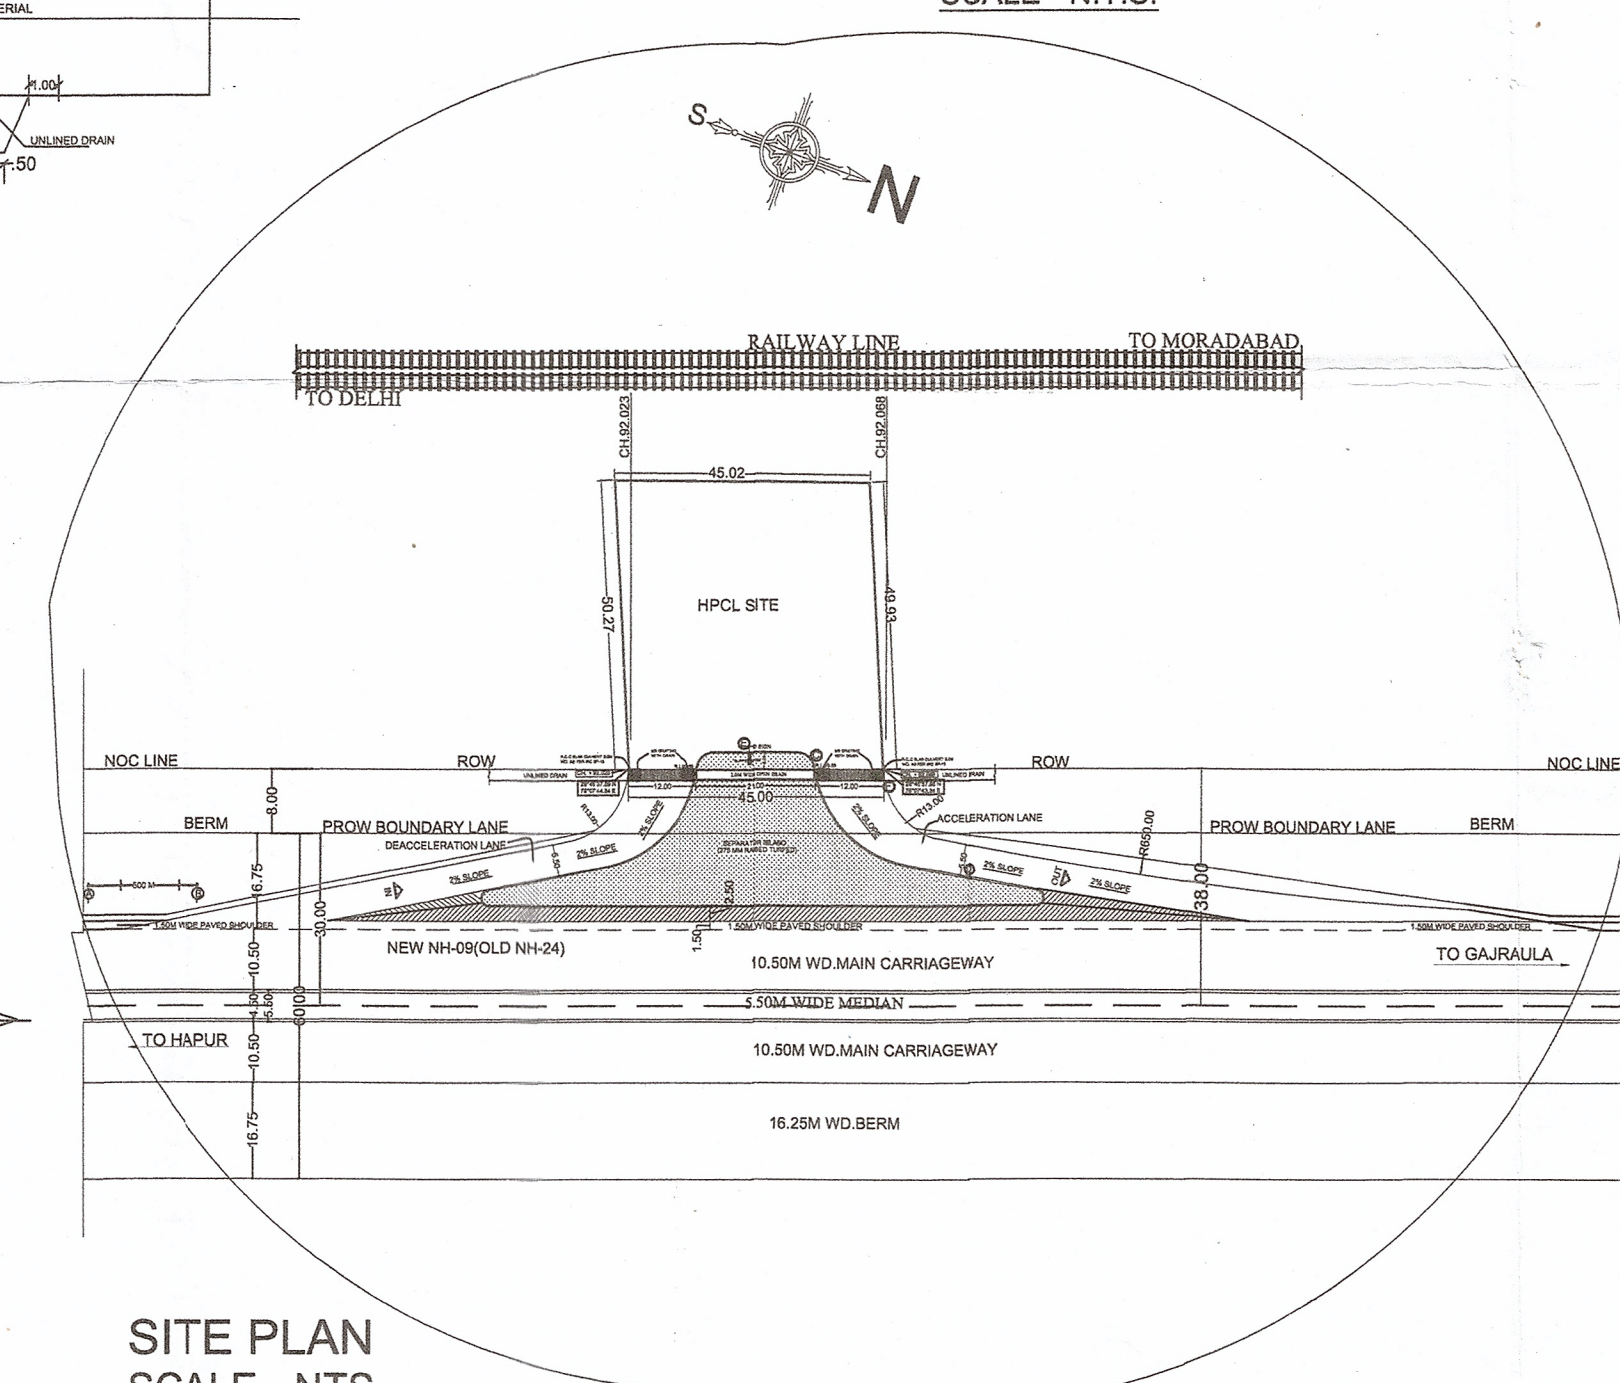

SITE PLAN
SCALE - NTS

NOTES:-

- THE VENT PIPES OF THE TANKS ARE 4 MTS ABOVE THE GROUND AND THEIR ENDS ARE COVERED BY 2 LAYERS OF BRASS WIRE GAUGE 11 MESH PER MINER CENTIMETER.
- FILL POINTS OF TANKS ARE PROVIDED WITH CAM LOCK COUPLINGS AND ARE PROVIDED WITH AIR TIGHT THREADED BRASS CAPS.
- ALL ELECTRICAL FITTINGS PROVIDED ARE FLAME PROOF CONFORMING TO IS 2148.
- ALL THE DOORS AND WINDOWS OF THE BUILDINGS ARE PROVIDED TO OPEN OUTWARDS.
- DIP PIPE OF THE TANKS ARE PROVIDED WITH CAP ASSEMBLY.
- NO SEWER OR SURFACE DRAINS ARE WITHIN 8.0 MTS OF UNDER GROUND TANKS AND DUE.
- THE PREMISES TO BE USED ONLY FOR STORAGE OF PETROLEUM PRODUCTS.
- TANKS ARE PAINTED WITH 2 COATS OF BITUMINOUS PAINT OVER 2 COATS OF RED OXIDE PRIMER TO PROTECT CORROSION.
- FABRICATION DESIGN OF U/G STORAGE TANKS ARE CONFORMING TO IS:10867(1998) AS PER C.C.O.E. NAGPUR APPROVAL REF. P-6(3)51 DT 04/05/2008.
- SAND BUCKETS AND FIRE EXTINGUISHERS ARE PROVIDED AS PER PETROLEUM NORMS.
- TANK TESTING HAS BEEN DONE BY PROVIDING CONTROLLED PRESSURE OF 0.38 KG/CM² FOR 2 HOURS.
- DIP RODS PROVIDED ARE 3280 MM LONG.
- THICKNESS OF SHELL AND END PLATES OF THE 20 KL TANKS ARE [SHELL - 6MM] [ENDS - 8MM].
- TANKS CONFORMS TO CLAUSE 124.125 & 131 OF THE PETROLEUM RULE-2002.
- ALL LIGHT POLES FITTED AS PER APPROVAL OF CCE NAGPUR VIDE LETTER NO. PL-10(MB) DATED 28.11.2003 ADEQUATE ARRANGEMENTS HAVE BEEN MADE FOR PROPER LIGHT AT THE PREMISES.
- NATURAL DOWN SLOPE FROM EDGE OF THE METALLED ROAD TO CULVERT ON APPROACHES ARE MAINTAINED FOR FREE FLOW OF WATER TOWARDS DRAINS.
- SITE MEETS APPLICABLE IRC 2008 NORMS WITH LATEST AMENDMENTS.
- THE PROPOSED SITE IS FREE FROM ANY TYPE OF LITIGATION AND NO COURT CASE IS PENDING IN ANY COURT OF LAW.
- NO HIGH TENSION LINE PASSES THROUGH THE PREMISES.
- TANKS ARE FED BY TANK LORRY ONLY.
- ALL ELETRIC FITTINGS OF E/O DISPENSING UNITS CONFORMS TO IS:2148.
- THE CONSTRUCTION OF RETAIL OUTLET AS PER IRC RECOMMENDATIONS.

NATIONAL HIGHWAYS NOTES:-


- DRAWING PREPARED AS PER MORTH GUIDELINES (LETTER NO. RWNH-33023/1999-DO-II DATED 17-10-2003), & 24.07.2013
- ALL PAVEMENT MARKINGS SHOULD BE AS PER IRC:35-1997
- ACCESS ROAD SHOULD HAVE MIN. PAVEMENT COMPOSITION OF 150MM GSB WBM CR I, II, III OF 75MM EACH 50MM BM & 25MM SDC.
- ALL TRAFFIC SIGNS SHOULD BE AS PER IRC: 67-2001 AIRC SP:55-2001 IN CASE OF A FUEL STATION LOCATED ON THE OTHER SIDE OF TRAVEL DIRECTION THE USER SHOULD BE INFORMED OF THE LOCATION OF THE FUEL STATION IN HISHER DIRECTION OF TRAVEL THROUGH INFORMATION SIGN AS AT 'X' OF THE TABLE OF THIS DRAWING.
- THE LENGTH OF SEPARATOR ISLAND SHALL BE DETERMINED AS PER SITE CONDITION ITS MIN. WIDTH SHOULD BE 3.0M.
- CULVERTS TO BE PROVIDED IN THE LINE OF STORM WATER DRAIN ON ENTRY & EXIT APPROACHES TO CATER TO THE EXPECTED DISCHARGE.

SITE INFORMATION

KHASRA NO.	1643 5,
VILLAGE	BAGARPUR
TEHSIL	GARHMUKTESHWAR
POST OFFICE	GARHMUKTESHWAR
RAILWAY STATION	BRIJGHAT
DISTRICT	HAPUR
STATE	UTTAR PRADESH
BETWEEN KM STONE NO.	92 & 93
ROAD NAME/NO.	NEW NH-09(OLD NH-24)
R/O AREA	2251.72 SQM.
SALES BUILDING AREA	45.00 SQM.
TOILET BLOCK AREA	22.60 SQM.

CHECKED BY:- CONSULTANT

APPROVED BY:-

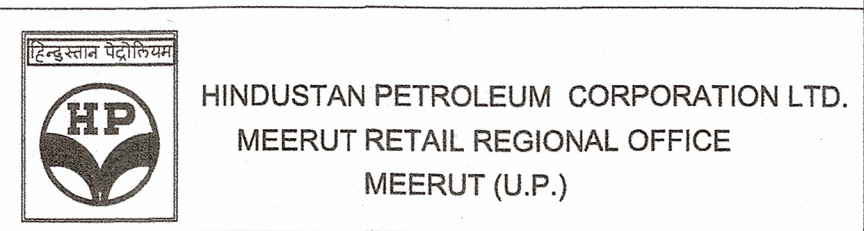

SUBJECT LAYOUT PLAN & GENERAL DETAILS

LOCATION TEMPORARY ACCESS PERMISSION FOR PROPOSED PETROL PUMP SITE FOR HINDUSTAN PETROLEUM CORP. LTD. ON NEW NH-09 (OLD NH-24) BETWEEN KM STONE 92 & 93, AT CHAINAGE +92.023 LHS, AT KHASRA NO. 1643 5, VILL.-BAGARPUR, TEH.-GARHMUKTESHWAR, DISTT.-HAPUR, UTTAR PRADESH

CONSULTANT

