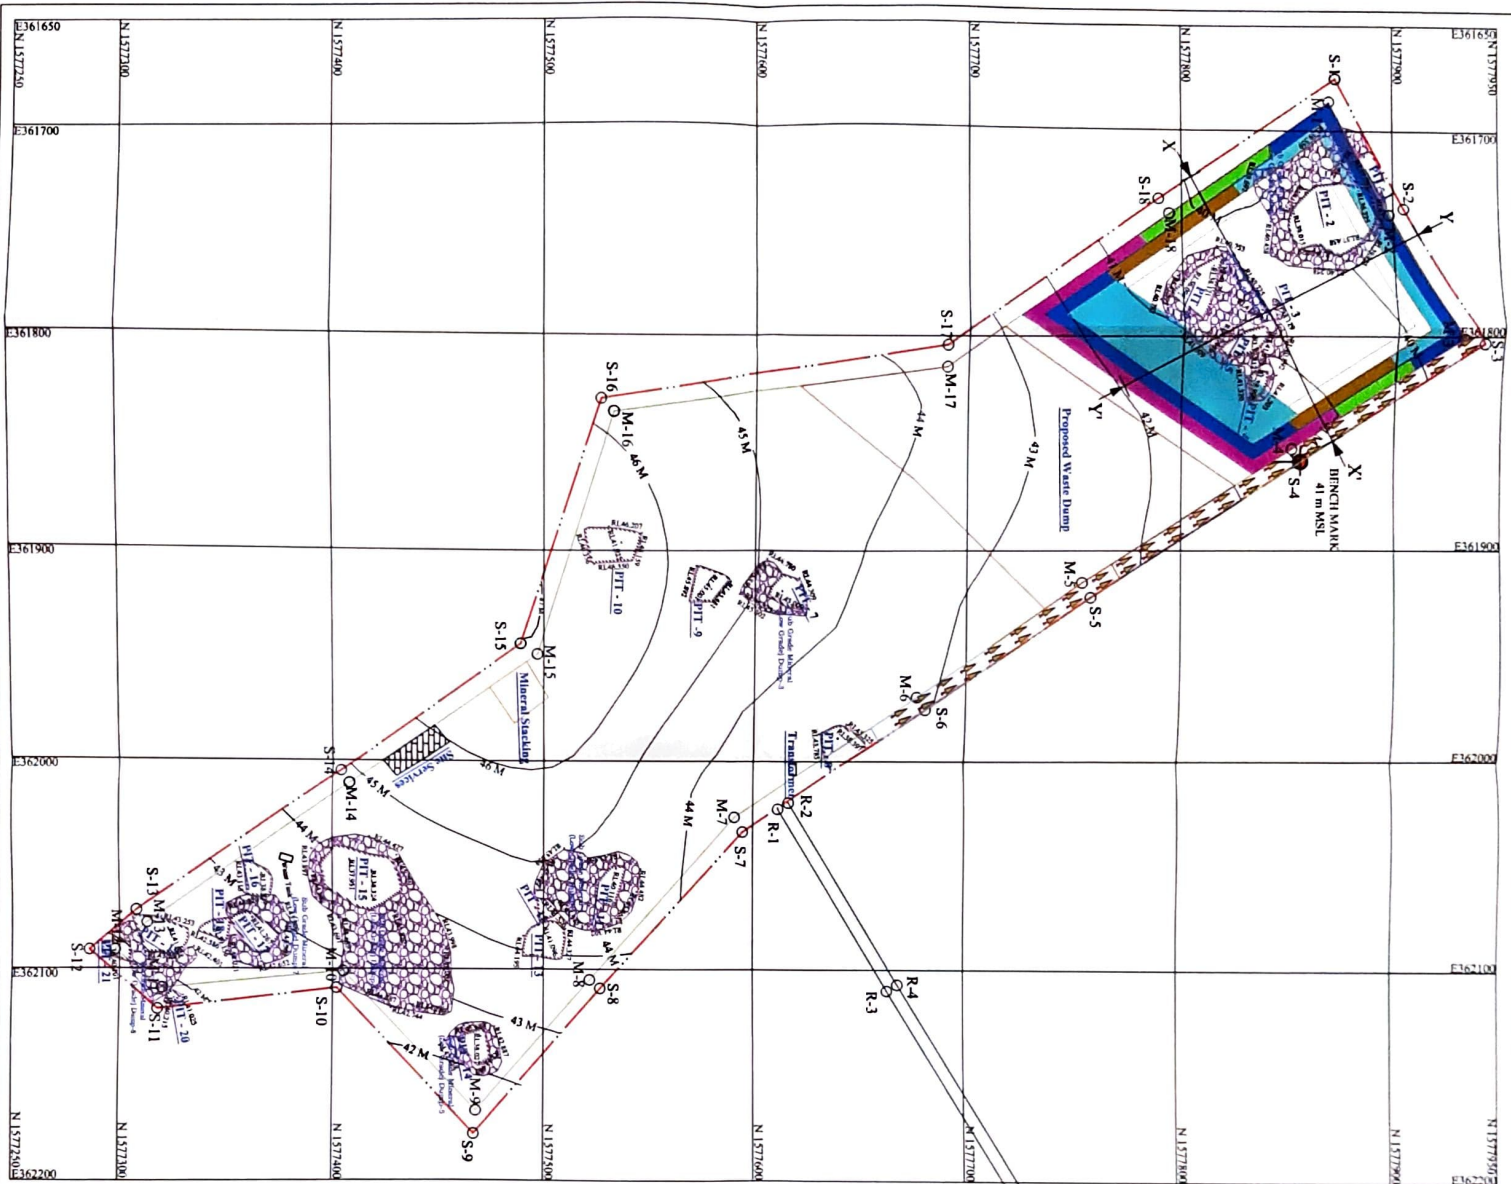


GPS Co-ordinates of Mining Area		
S.NO	Point Name	Latitude Longitude
1	S-1	14.26913019 79.71768945
2	S-2	14.26942789 79.71826183
3	S-3	14.26974959 79.71887808
4	S-4	14.26899273 79.71934878
5	S-5	14.26810843 79.7199832
6	S-6	14.26741459 79.72048126
7	S-7	14.26663948 79.72102963
8	S-8	14.26603441 79.72174109
9	S-9	14.26549018 79.72231794
10	S-10	14.26489275 79.72173726
11	S-11	14.26412527 79.72181771
12	S-12	14.26385056 79.72157381
13	S-13	14.26404542 79.72140261
14	S-14	14.26491049 79.72077096
15	S-15	14.26567908 79.72020605
16	S-16	14.26600911 79.71913235
17	S-17	14.26748259 79.71889263
18	S-18	14.26838004 79.71823665

INDEX

- Boundary Line
- 7.5 M Buffer Line (Safety Zone)
- Pits
- Spot Levels
- Sub Grade Mineral (Low Grade) Dumps
- Contour Lines
- Bench Mark 41 m MSL
- Section Line
- Proposed Waste Dump
- Proposed Mineral Stacking
- Site Services

GPS Co-ordinates of Road Area

S.NO	Point Name	Latitude	Longitude
1	R-1	14.26679039	79.72093019
2	R-2	14.26683422	79.72089917
3	R-3	14.26726676	79.72173654
4	R-4	14.26731233	79.72170659
5	R-5	14.26782118	79.7226716
6	R-6	14.26786301	79.72263596
7	R-7	14.26842114	79.72368381
8	R-8	14.26846297	79.72364924
9	R-9	14.26899742	79.72469936
10	R-10	14.26903102	79.72460942
11	R-11	14.26965440	79.72616752
12	R-12	14.26970424	79.72618902

MINING PLAN FOR MICA, QUARTZ & FELDSPAR OVER AN EXTENT OF 10.73 HECTARES INCLUDING SAFETY BUFFER ZONE AND ROAD AREA IN SY. NO. 466 OF TURINERAY, TURINERAY RE OF SYDAPURAM, SPK, NELLORE DIST, ANDHRA PRADESH.

APPLICANT: MS MICA ZONE

MC PARTNER: SRI G. KRISHNAM RAJU

SCALE: 1 : 3000 (1 CM = 20 M)

MINING PLAN & SECTIONS

INTERVAL: 1M

For Deputy District Officer

The plan is drawn to scale and the dimensions are correct.

For Deputy District Officer

Application for Mining

(Signature)

(Signature)