


"Improvements of 1)Uyyalamadugu to Thippapuram road from km 0/0-3/0 2)Thaliperudam to Rallapuram Road from km 0/0-2/0  
3)Rallapuram to Battigudem road from km 0/0-3/0 4)Thippapuram to Battigudem Road from km 0/0-4/0 5)Errampadu to  
Battigudem Road from km 0/0-3/0 in Cherla Mandal of Bhadradi Kothagudem District"

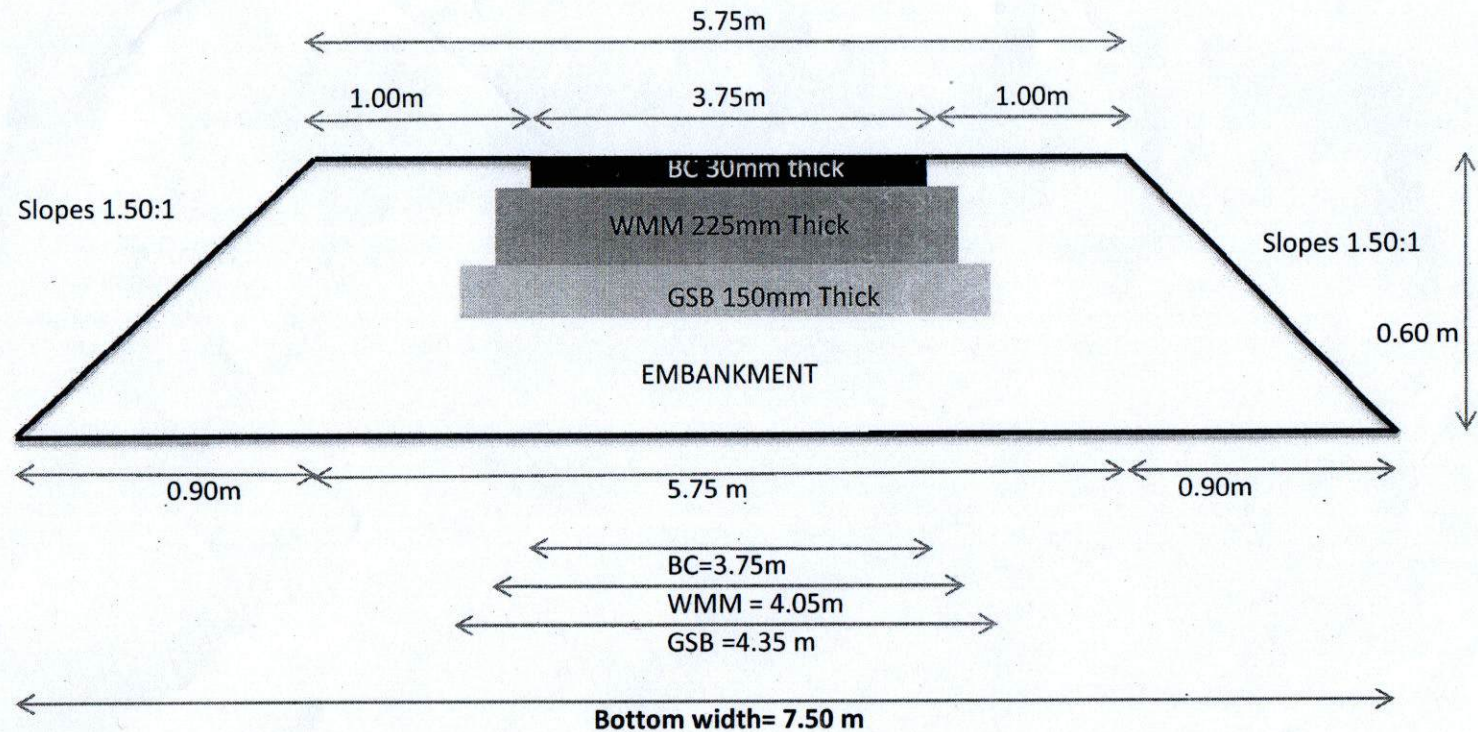


PROPOSED TYPICAL CROSS SECTION FOR SINGLE LANE BT ROAD

Assistant Executive Engineer  
(R&B) Section, Bhadrachalam

Deputy Executive Engineer  
(R&B) Sub Division, Bhadrachalam



Name of Wor:- Construction of BT Road from Bathinapally to Chennapuram road from km 0/0-10/3045 in Cherla Mandal of Bhadradri Kothagudem District

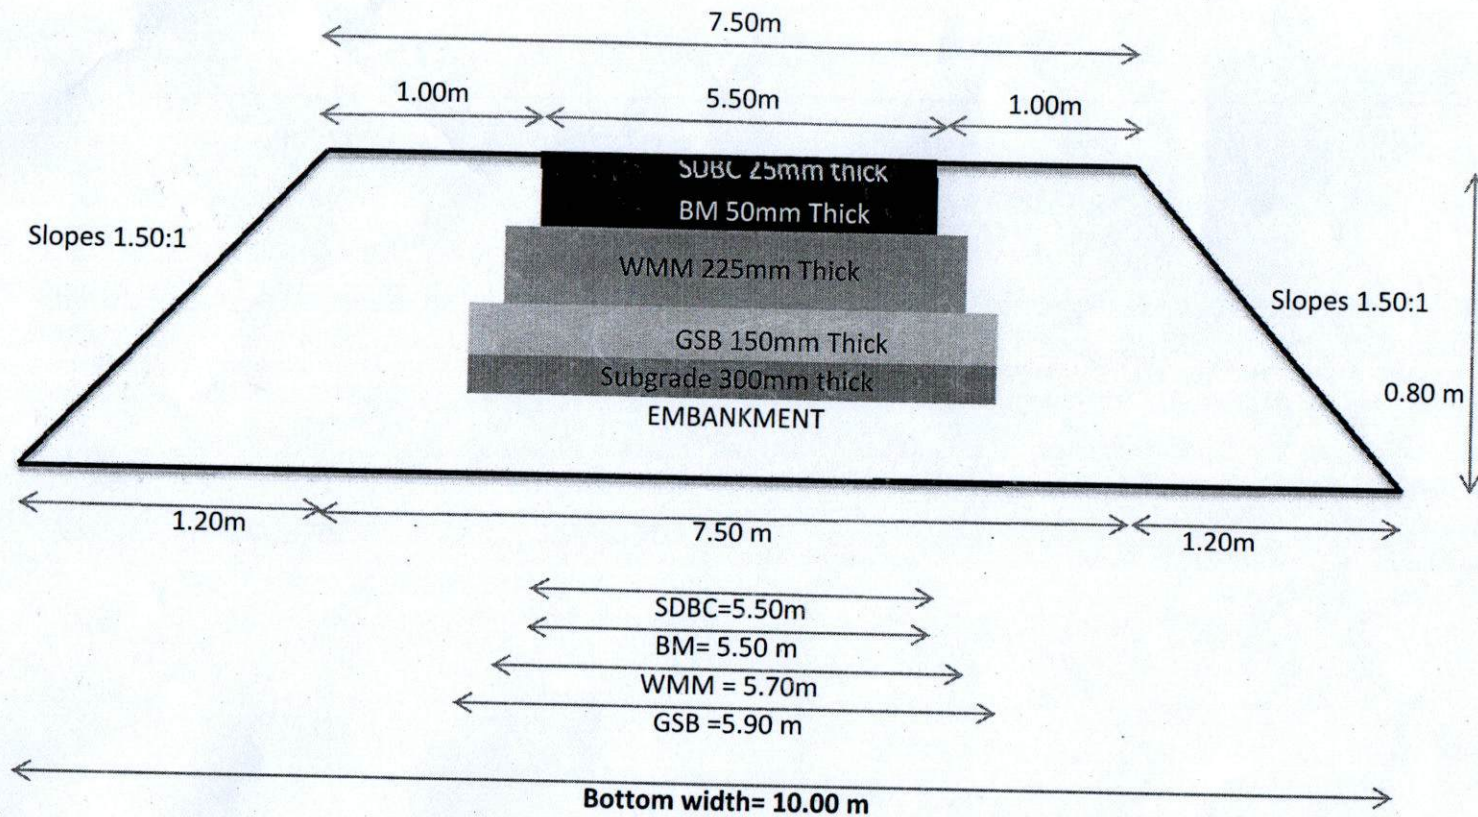


*[Signature]*  
Assistant Executive Engineer  
(R&B) Section, Bhadrachalam

*[Signature]*  
Deputy Executive Engineer  
(R&B) Sub Division, Bhadrachalam

PROPOSED TYPICAL CROSS SECTION FOR INTERMEDIATE LANE BT ROAD



**Name of Work:- Construction of Single lane BT Road from Thippapuram to Chennapuram road from km 0/0-8/0 in  
Cherla Mandal of Bhadradi Kothagudem District**

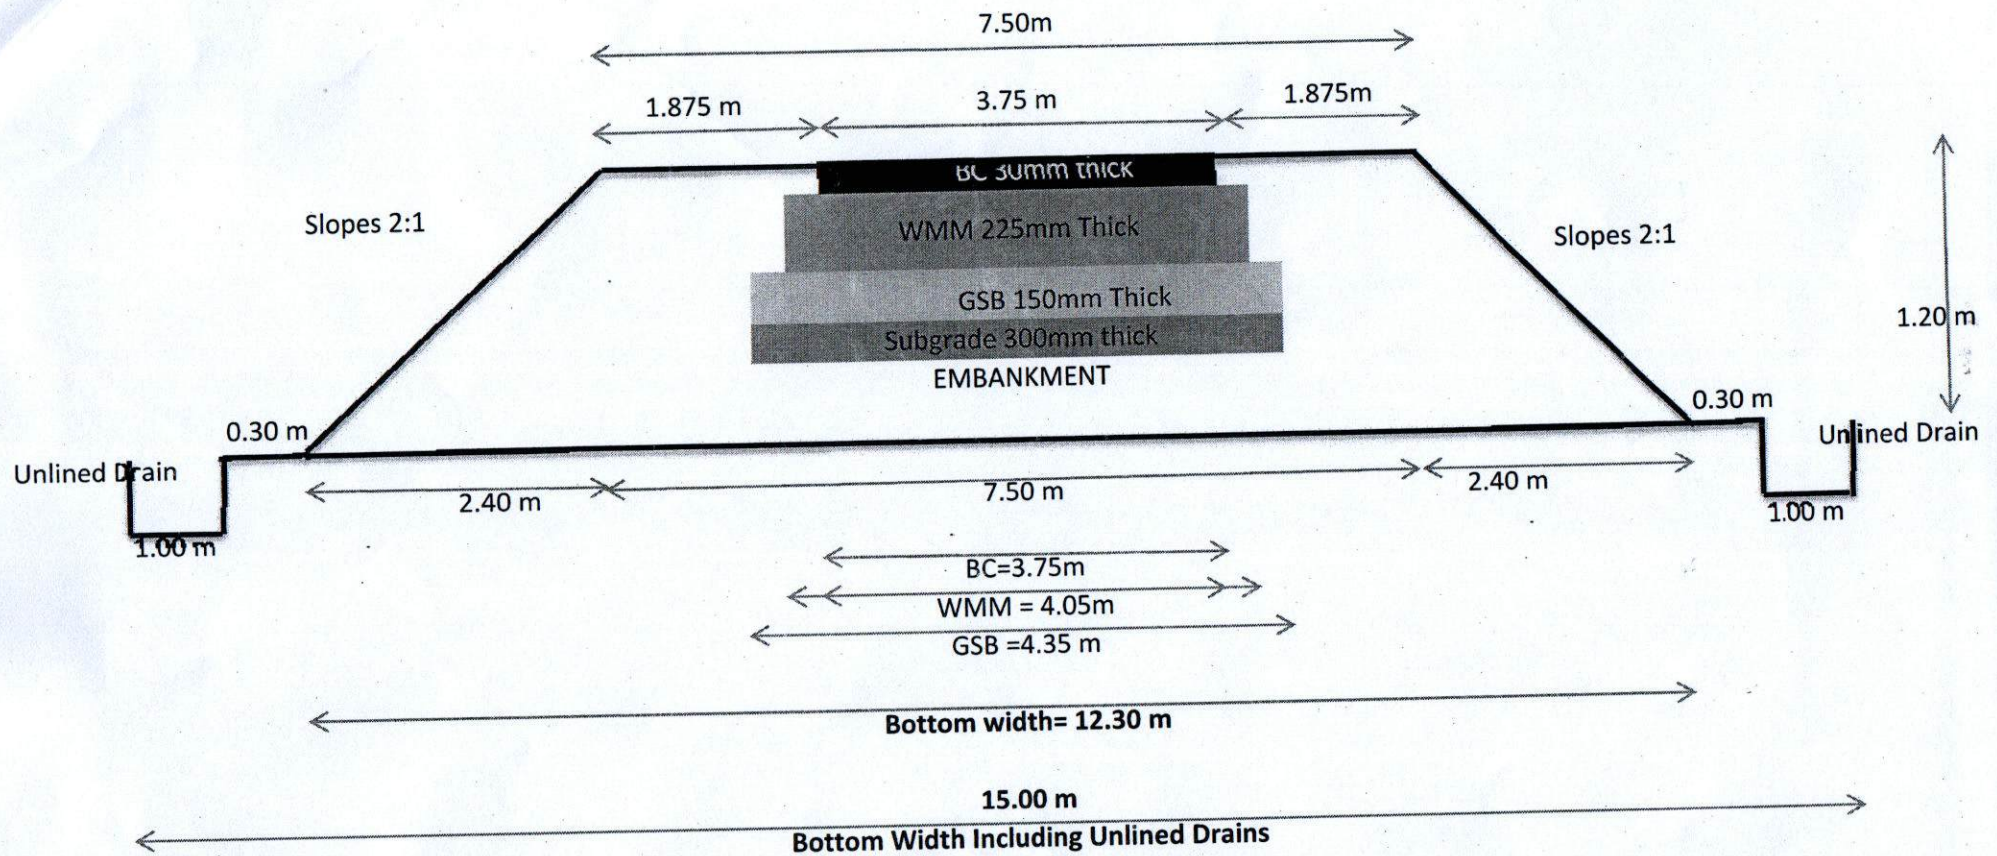

*[Signature]*  
Assistant Executive Engineer  
(R&B) Section, Bhadrachalam

*[Signature]*  
Deputy Executive Engineer  
(R&B) Sub Division, Bhadrachalam