

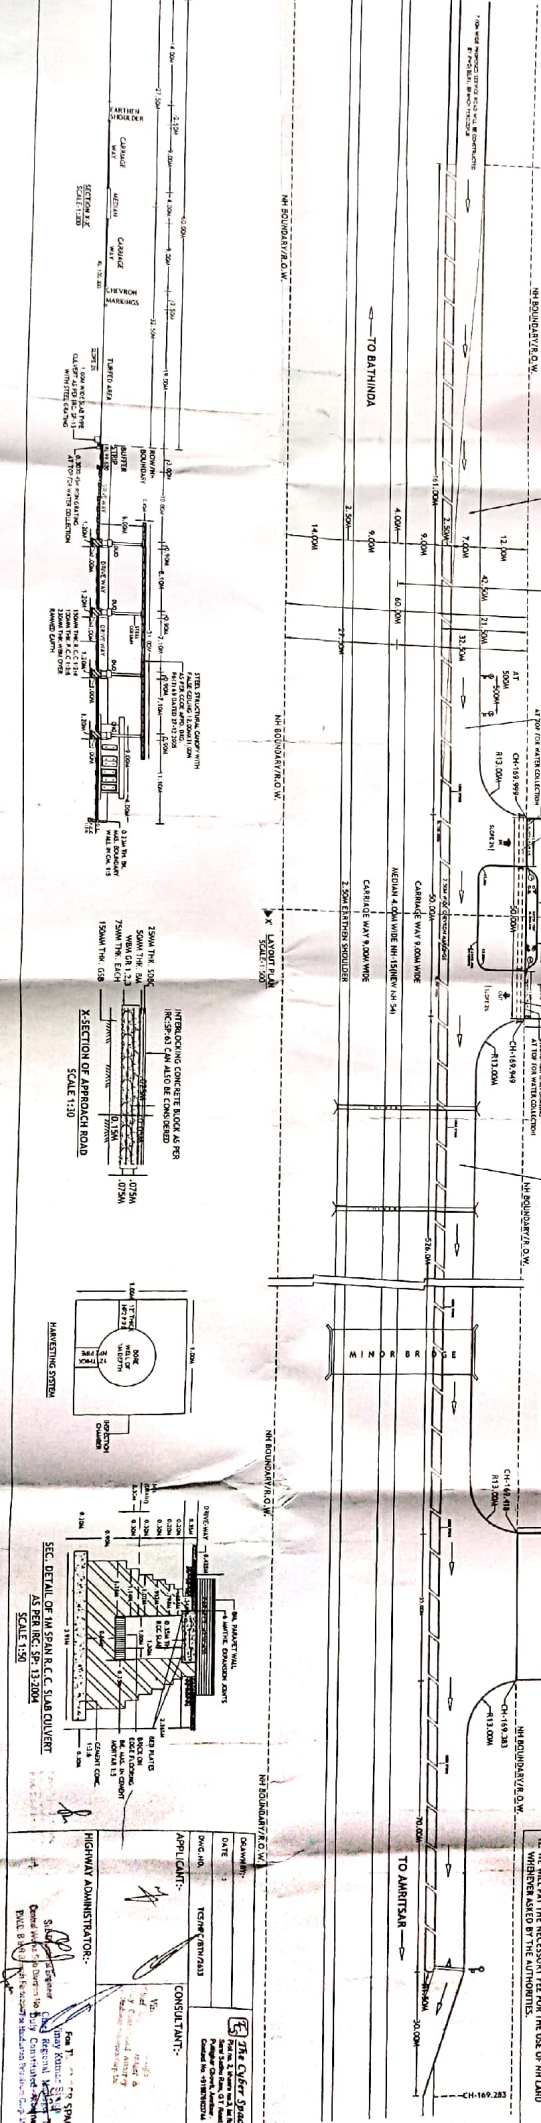
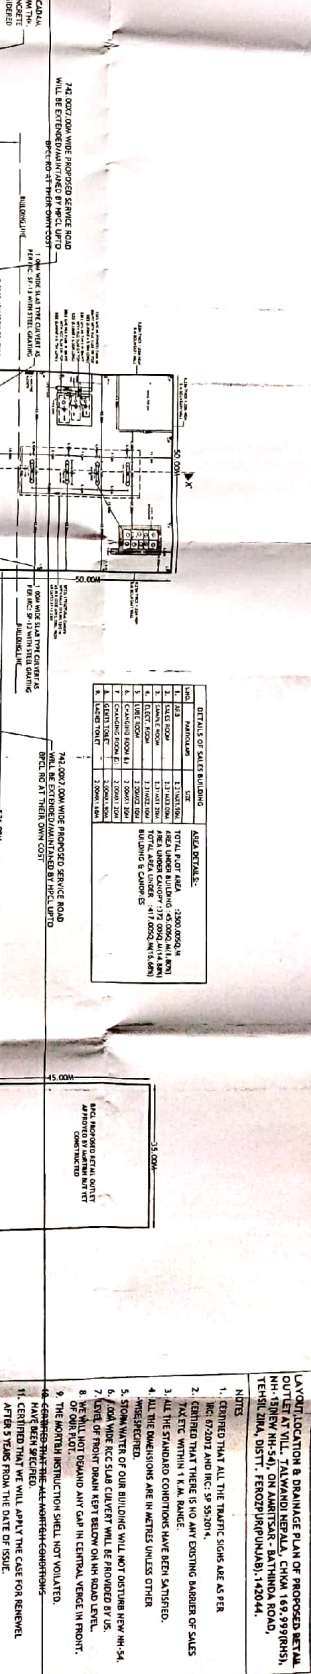
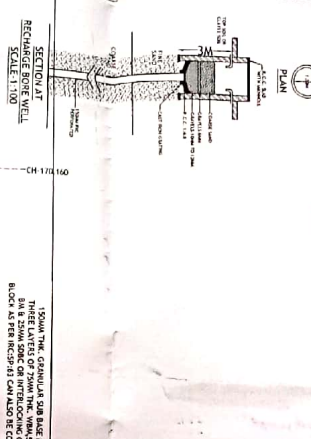
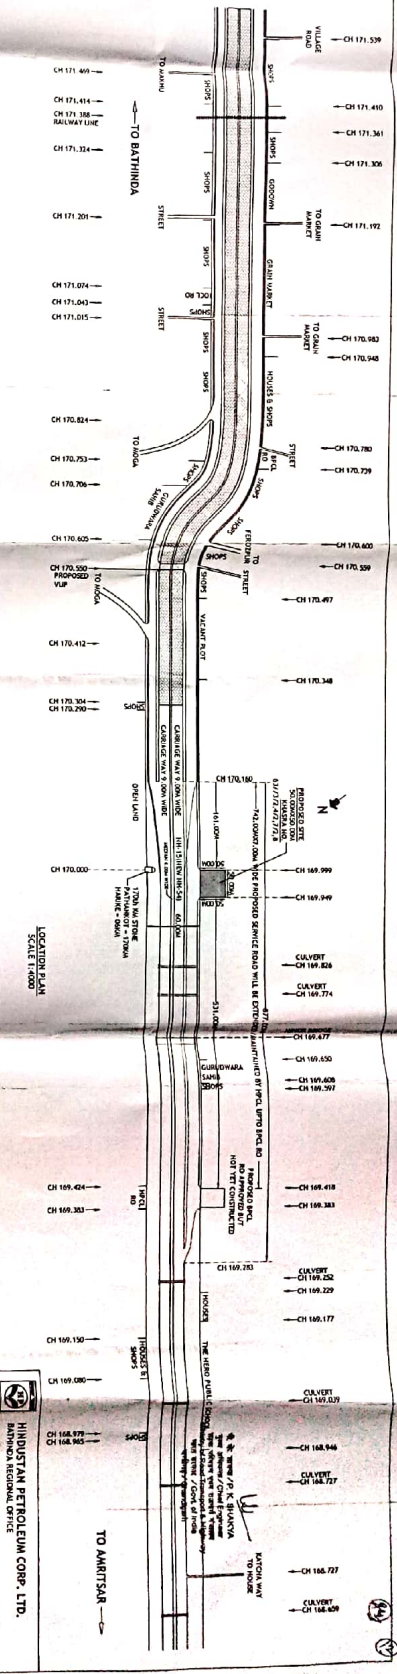
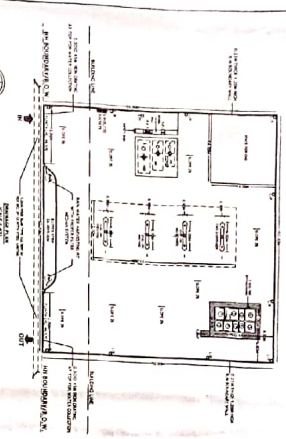
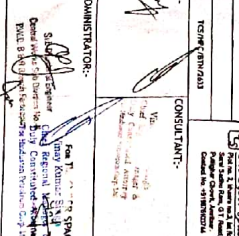


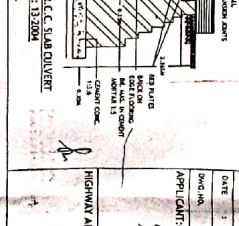



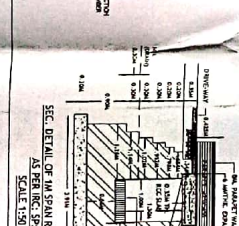

HINDUSTAN PETROLEUM CORP. LTD.


- NOTES
1. CERTIFIED THAT ALL THE TRAFFIC SIGNS ARE AS PER INC. 02/2012 AND INC. SP. 55/2011.
 2. CERTIFIED THAT THERE IS NO EXISTING BARRIER OF SALES WITHIN 1 K.M. BOUND.
 3. ALL THE EXISTING CONDITIONS HAVE BEEN SATISFIED.






