


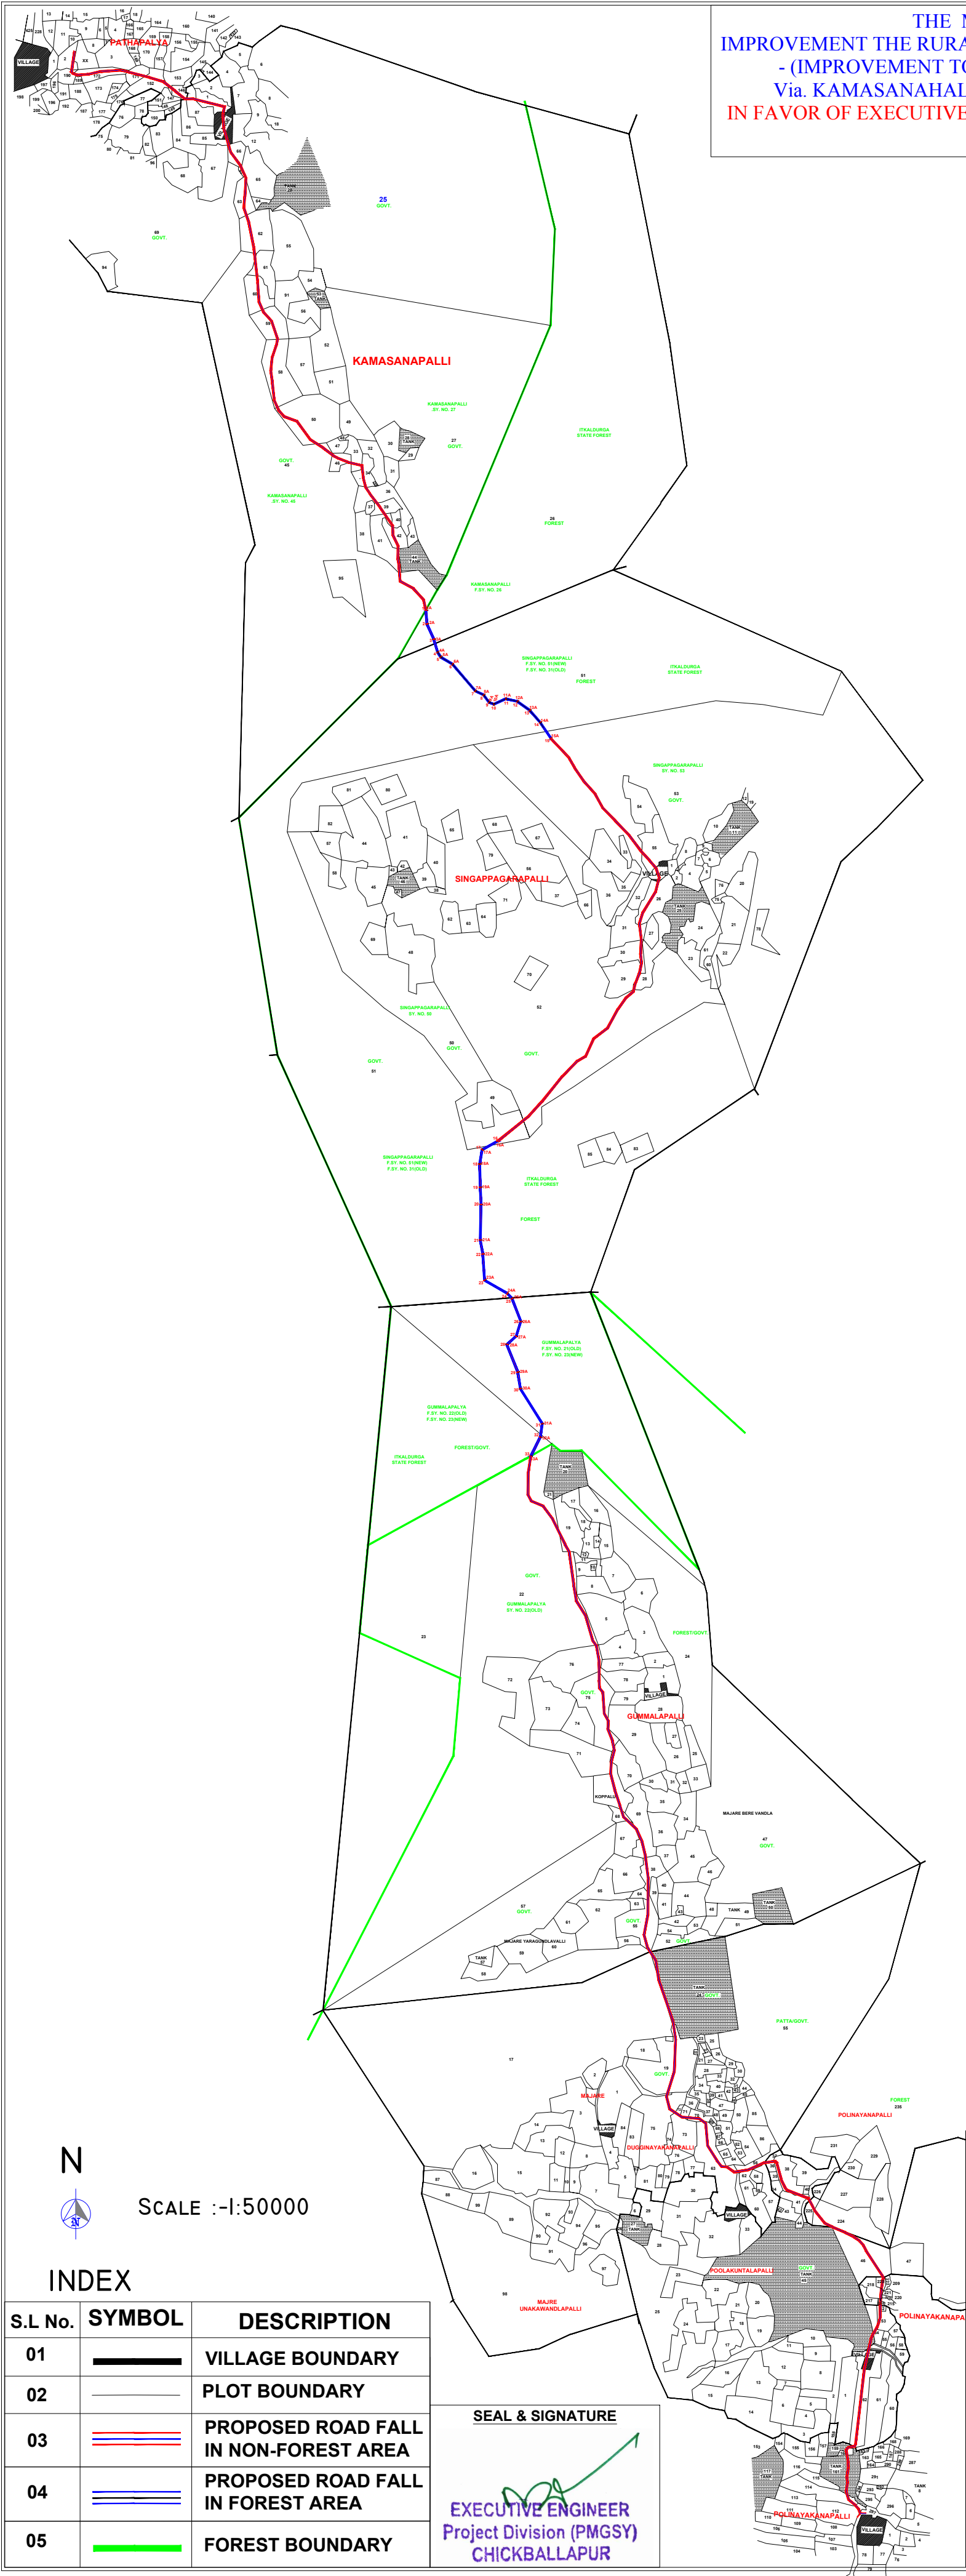

AREA DETAILS OF THE NON- FOREST & FOREST LAND REQUIRED FOR IMPROVEMENT OF RURAL ROAD IN THE SCHEME OF PRADHAN MANTRI GRAM SADAK YOJANA (PMGSY). (IMPROVEMENT TO THE ROAD CONNECTING FROM PATHAPALYA TO POLANAYAKANAPALLI Via. KAMASANAHALLI, PEDDANAGURLU IN BAGEPALLI TALUK, CHIKKABALLAPURA DITRICT,) - IN FAVOR OF EXECUTIVE ENGINEER (EE), KARNATAKA RURAL ROAD DEVELOPMENT AGENCY (KRRDA), CHIKKABALLAPURA - 562 101.								
SL. NO.	DESCRIPTION	EXTENT IN Ha.	SY. NO.	VILLAGE	HOBLI	TALUK	DISTRICT	
1	NON-FOREST LAND REQUIRED FOR CONSTRUCTION OF ROAD	0.0865	2	PATAPALYA	PATAPALYA	BAGEPALLI	CHIKKABALLAPURA	
2		0.0219	190					
3		0.0865	189					
4		0.2594	172					
5		0.0846	171					
6		0.1093	152					
7		0.0304	153					
8		0.0865	146					
9		0.0456	87	KAMASANAHALLI	PATAPALYA	BAGEPALLI	CHIKKABALLAPURA	
10		0.1634	1					
11		0.1302	VILLAGE					
12		0.0171	85					
13		0.1245	66					
14		0.0589	65					
15		0.1720	63					
16		0.1843	62					
17		0.3610	45					
18		0.0798	61					
19		0.1625	60					
20		0.1596	59					
21		0.3278	58					
22		0.2622	50					
23		0.0884	46					
24		0.0513	33					
25		0.1036	34					
26		0.0912	36					
27		0.0637	39					
28		0.0608	41					
29		0.0143	40					
30		0.1064	42					
31		0.1121	41	SINGAPPAGARAPALLI	PATAPALYA	BAGEPALLI	CHIKKABALLAPURA	
32		0.6964	53					
33		0.0979	55					
34		0.0703	VILLAGE					
35		0.2252	26					
36		0.0703	31					
37		0.1245	30					
38		0.0646	29					
39		0.0352	28					
40		0.7980	52					
41		0.1539	53					
42		0.8484	22	GUMMALAPALLI	MITTEMARI	BAGEPALLI	CHIKKABALLAPURA	
43		0.1007	19					
44		0.1216	76					
45		0.3496	75					
46		0.0238	29					
47		0.0713	70					
48		0.0513	71					
49		0.1786	VILLAGE					
50		0.0675	68					
51		0.0399	67					
52		0.1530	69					
53		0.1672	38					
54		0.0314	64					
55		0.2499	55					
56		0.3582	24	DUGGINAYAKANA PALLI	MITTEMARI	BAGEPALLI	CHIKKABALLAPURA	
57		0.3354	19					
58		0.1026	75					
59		0.0428	73					
60		0.0247	71					
61		0.0760	70					
62		0.3211	63					
63		0.0323	56					
64		0.0219	62					
65		0.0846	56	POOLAKUNT LAPALLI	MITTEMARI	BAGEPALLI	CHIKKABALLAPURA	
66		0.1273	36					
67		0.2119	38					
68		0.0589	41					
69		0.0542	225	POLINAYAKANAPALLI	MITTEMARI	BAGEPALLI	CHIKKABALLAPURA	
70		0.1102	224	POLINAYAKANAPALLI				
71		0.3439	46	POOLIKAKUNT LAPALLI	MITTEMARI	BAGEPALLI	CHIKKABALLAPURA	
72		0.0627	223					
73		0.0494	218	POLINAYAKANAPALLI		BAGEPALLI	CHIKKABALLAPURA	
74		0.0095	215					
75		0.0219	216					
76		0.0266	52					
77		0.0665	53	POOLIKAKUNT LAPALLI	MITTEMARI	BAGEPALLI	CHIKKABALLAPURA	
78		0.0447	54					
79		0.0770	45					
80		0.0960	VILLAGE					
81		0.3715	62	POLINAYAKANAPALLI	MITTEMARI	BAGEPALLI	CHIKKABALLAPURA	
82		0.0304	159					
83		0.0352	160					
84		0.1862	161					
85		0.0665	114					
86		0.0428	112					
TOTAL IN Ha		11.9871						

AREA DETAILS OF THE FOREST LAND DIVERSION IN F.Sy. NO.26 OF KAMASANAPALLI VILLAGE, F.Sy. No.31 (OLD) 51 (NEW) ,F.Sy. NO.50 & F.Sy. NO.51 OF SINGAPPAGARAPALLI VILLAGE, PATAPALYA HOBLI & F.Sy. No. 21 (OLD) 23 (NEW) GUMMALAPALLI VILLAGE, MITTEMARI HOBLI, BAGEPALLI TALUK & RANGE, CHIKKABALLAPURA DISTRICT & DIVISION. FOR IMPROVEMENT OF RURAL ROAD IN THE SCHEME OF PRADHAN MANTRI GRAM SADAK YOJANA (PMGSY). (IMPROVEMENT TO THE ROAD CONNECTING FROM PATHAPALYA TO POLANAYAKANAHALLI Via. KAMASANAHALLI, PEDDANAGURLU IN BAGEPALLI TALUK, CHIKKABALLAPURA DITRICT,) - IN FAVOR OF EXECUTIVE ENGINEER (EE), KARNATAKA RURAL ROAD DEVELOPMENT AGENCY (KRRDA), CHIKKABALLAPURA - 562 101.								
SL. NO.	DESCRIPTION	SIZE (L X W) IN MTRS	EXTENT IN Ha.	F. SY. NO.	VILLAGE	HOBLI	TALUK	DISTRICT
1	PROPOSED ROAD TO BE IMPROVEMENT (MUD ROAD TO TOR ROAD) AREA FALL IN FOREST LAND	48.0 M X 9.50 M	0.0456	26	KAMASANAPALLI	PATAPALYA	BAGEPALLI	CHIKKABALLAPURA
2		709.0 M X 9.50 M	0.6736	51 (NEW) 31 (OLD)	SINGAPPAGARAPALLI	PATAPALYA	BAGEPALLI	CHIKKABALLAPURA
3		238.50 M X 9.50 M	0.2266	53 (NEW)	SINGAPPAGARAPALLI	PATAPALYA	BAGEPALLI	CHIKKABALLAPURA
4		46.00 M X 9.50 M	0.0437	50	SINGAPPAGARAPALLI	PATAPALYA	BAGEPALLI	CHIKKABALLAPURA
5		748.20 M X 9.50 M	0.7108	51 (NEW)	SINGAPPAGARAPALLI	PATAPALYA	BAGEPALLI	CHIKKABALLAPURA
6		679.00 M X 9.50 M	0.6451	21 (OLD) 23 (NEW)	GUMMALAPALLI	MITTEMARI	BAGEPALLI	CHIKKABALLAPURA
7		94.00 M X 9.50 M	0.0893	22 (OLD) 23 (NEW)	GUMMALAPALLI	MITTEMARI	BAGEPALLI	CHIKKABALLAPURA
GRAND TOTAL IN Ha			2.4346					