


LAYOUT PLAN WITH AREA CALCULATION

Diversion of 0.1774 hectare Forest Land for Construction of Approach Road for Proposed Hindustan Petroleum Corporation Ltd. Retail Outlet on Bikaner - Lunkaransar Road NH-62 Between KM Stone No. 38-39 (Chainage: 38/159 to 38/204) LHS in Khasra No. 428/120, At Village-Kisturiya, Tehsil-Lunkaransar, District-Bikaner, Rajasthan
 Proposal No. : FP/RJ/ROAD /41810/2019 (Applied Area : 0.1774 hectare)

FOREST AREA OF DECELERATION LANE		
AREA BLOCK NO.	AREA CALCULATION	AREA
Ⓐ	$(41.55 \times 07.75) / 2$	161.01 sqm
Ⓑ	39.6×07.75	306.90 sqm
Ⓒ	$(12.83 \times 07.75) / 2$	49.72 sqm
Ⓓ	12.83×3.62	46.44 sqm
	TOTAL AREA (sqm)	564.07 sqm
	TOTAL AREA (Ha.)	0.0564 hectare

FOREST AREA OF ACCELERATION LANE		
AREA BLOCK NO.	AREA CALCULATION	AREA
Ⓔ	$(3.95 \times 4.15) / 2$	8.20 sqm
Ⓕ	8.05×4.15	33.41 sqm
Ⓖ	$(7.45 \times 4.15) / 2$	15.46 sqm
Ⓗ	15.50×7.75	120.13 sqm
Ⓘ	57.52×7.75	445.78 sqm
Ⓙ	$(42.09 \times 7.75) / 2$	163.10 sqm
	TOTAL AREA (sqm)	786.07 sqm
	TOTAL AREA (Ha.)	0.0786 hectare

FOREST AREA OF FRONT SIDE ROAD		
AREA BLOCK NO.	AREA CALCULATION	AREA
Ⓚ	$(65.86 \times 5.76) / 2$	189.68 sqm
Ⓛ	50.90×2.50	127.25 sqm
Ⓜ	$(37.24 \times 5.76) / 2$	107.25 sqm
TOTAL AREA (sqm)		424.18 sqm
TOTAL AREA (Ha.)		0.0424 hectare
TOTAL FOREST AREA		
TOTAL AREA OF DECELERATION LANE		0.0564 hectare
TOTAL AREA OF ACCELERATION LANE		0.0786 hectare
TOTAL AREA OF FRONT SIDE ROAD		0.0424 hectare
TOTAL FOREST AREA		0.1774 hectare

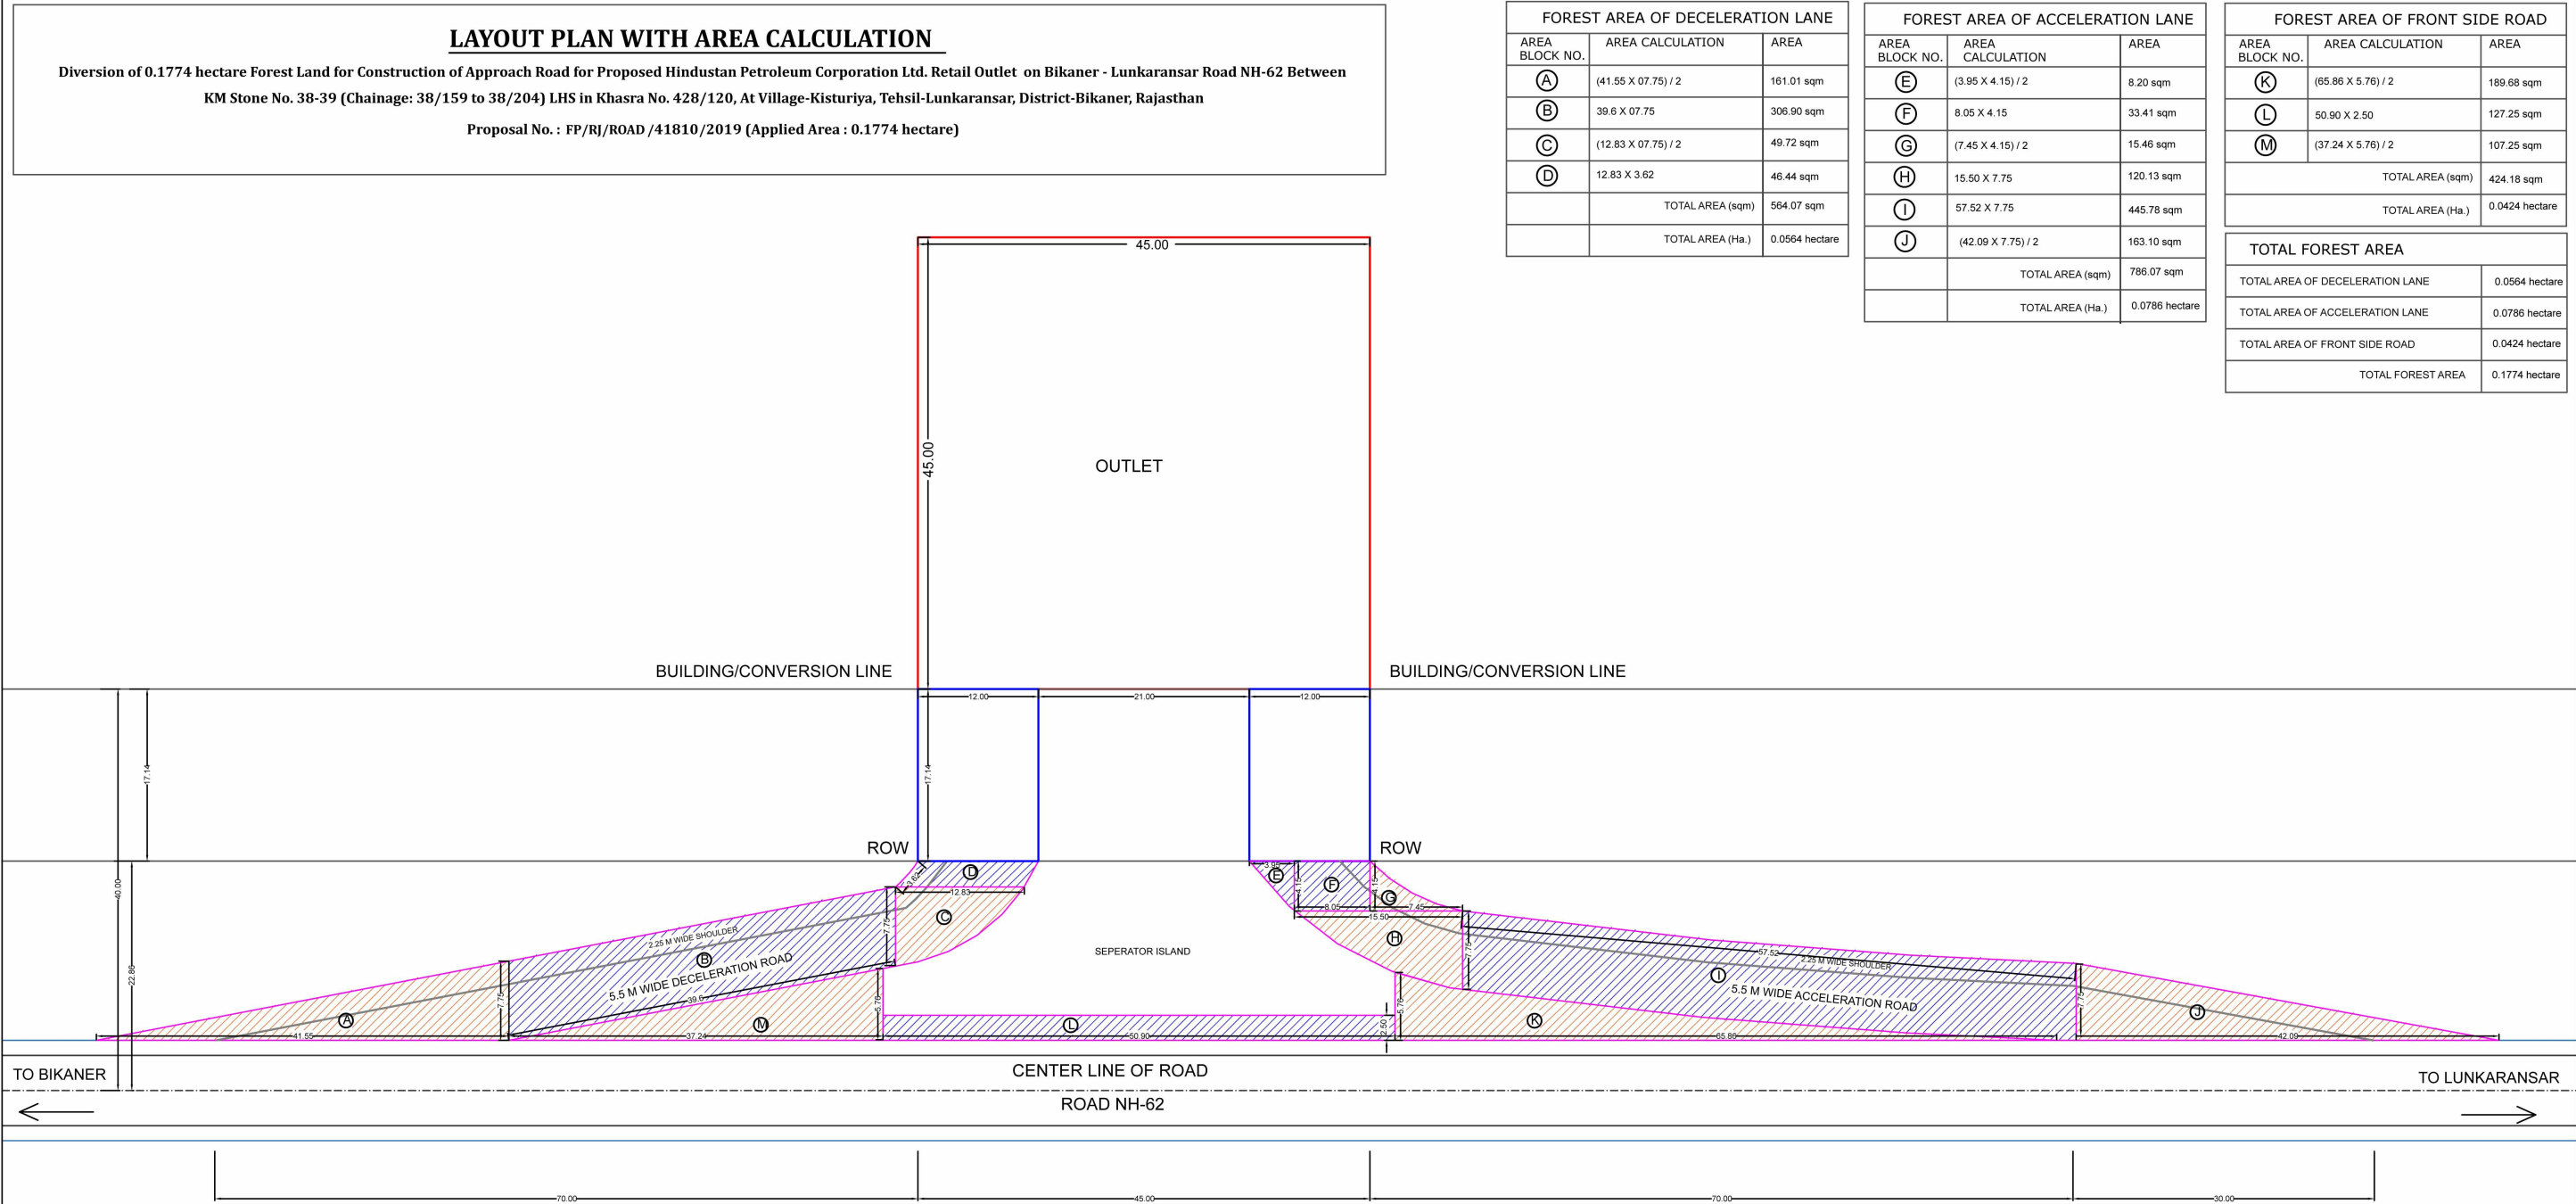

Duly Constituted Attorney
 For Hindustan Petroleum Corporation Ltd.
 Krishan Lal
 Dy. General Manager-Retail