


**NAME OF WORK : RE DIVERSION AND CHANGE IN LAND USE OF 7.53 HA FOREST
LAND FOR 220 KV TRANSMISSION LINE WORK OF UPPER BHADRA PROJECT,
PACKAGE-1 FROM DIVERTED FOREST LAND OF UPPER TUNGA PROJECT**

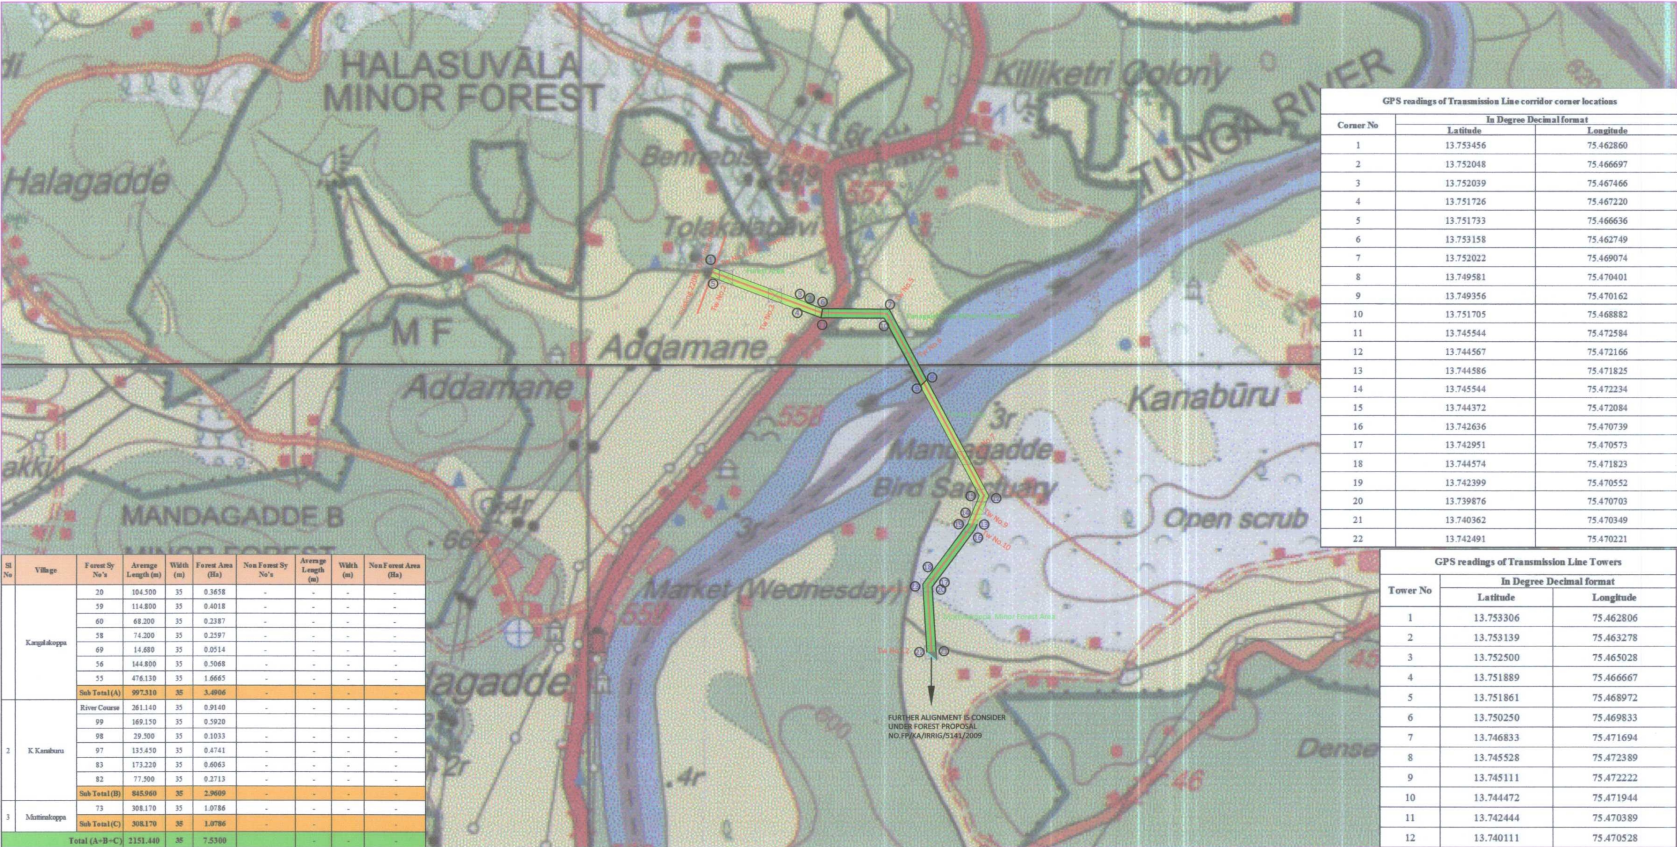

GPS readings of Transmission Line corridor corner locations		
Corner No	In Degree Decimal format	
	Latitude	Longitude
1	13.753456	75.462860
2	13.752048	75.466697
3	13.752039	75.467466
4	13.751726	75.467220
5	13.751733	75.466636
6	13.753158	75.462749
7	13.752022	75.469074
8	13.749581	75.470401
9	13.749356	75.470162
10	13.751705	75.468882
11	13.745544	75.472584
12	13.744567	75.472166
13	13.744586	75.471825
14	13.745544	75.472234
15	13.744372	75.472084
16	13.742636	75.470739
17	13.742951	75.470573
18	13.744574	75.471823
19	13.742399	75.470552
20	13.739876	75.470703
21	13.740362	75.470349
22	13.742491	75.470221

GPS readings of Transmission Line Towers		
Tower No	In Degree Decimal format	
	Latitude	Longitude
1	13.753306	75.462806
2	13.753139	75.463278
3	13.752500	75.465028
4	13.751889	75.466667
5	13.751861	75.468972
6	13.750250	75.469833
7	13.746833	75.471694
8	13.745528	75.472389
9	13.745111	75.472222
10	13.744472	75.471944
11	13.742444	75.470389
12	13.740111	75.470528

No	Village	Forest By No's	Average Length (m)	Width (m)	Forest Area (Ha)	New Forest By No's	Average Length (m)	Width (m)	New Forest Area (Ha)
1	Kargalagippe	20	104.500	35	0.3658	-	-	-	-
		59	114.890	35	0.4018	-	-	-	-
		60	48.200	35	0.2287	-	-	-	-
		78	74.200	35	0.2297	-	-	-	-
		69	14.680	35	0.0514	-	-	-	-
		54	144.880	35	0.5068	-	-	-	-
		55	476.130	35	1.6665	-	-	-	-
		Sub Total (A)	997.310	35	3.4904	-	-	-	-
		River Course	261.140	35	0.9140	-	-	-	-
		99	169.170	35	0.5920	-	-	-	-
2	K. Kamburu	98	39.300	35	0.1353	-	-	-	-
		97	135.630	35	0.4742	-	-	-	-
		83	173.220	35	0.6063	-	-	-	-
		82	77.300	35	0.2713	-	-	-	-
		Sub Total (B)	545.660	35	2.0669	-	-	-	-
3	Mutanlagippe	73	308.170	35	1.0786	-	-	-	-
		Sub Total (C)	308.170	35	1.0786	-	-	-	-
		Total (A+B+C)	2151.440	35	7.5300	-	-	-	-

Forest Land	
Minor Forest Land	
GPS COORDINATES REFERENCE NOTATIONS OF TRANSMISSION CORRIDOR BOUNDARY CORNER	①
TOPOMAP NOS.	480/5, 6, 9, 10

Scale 1:50000

Jala
Executive Engineer,
V.J.N.L., No.2, U.B.P. Division,
B.R. Project-577 115

CLIENT	VISVESVARAYYA JALA NIGAM LIMITED
TITLE	RE DIVERSION AND CHANGE IN LAND USE OF 4.15 HA FOREST LAND FOR 220 KV TRANSMISSION LINE WORK OF UPPER BHADRA PROJECT, PACKAGE-1 FROM DIVERTED FOREST LAND OF UPPER TUNGA PROJECT
SUBMITTED BY	EXECUTIVE ENGINEER, VJNL, UBP DIVISION-2, B R PROJECT
SURVEYORS	M/s.VINAYAKA SURVEYORS, HIRIYUR