


**GEO REFERENCE OF SURVEY SITE OF PROPOSED CONVEYOR ALIGNMENT FOR LAKHPAT CEMENT WORKS
IN VILLAGES MALDO, MUDHVAY, KAPURASI & KORİYANI, TALUKA LAKHPAT : DISTRICT KUTCH (GUJARAT)**

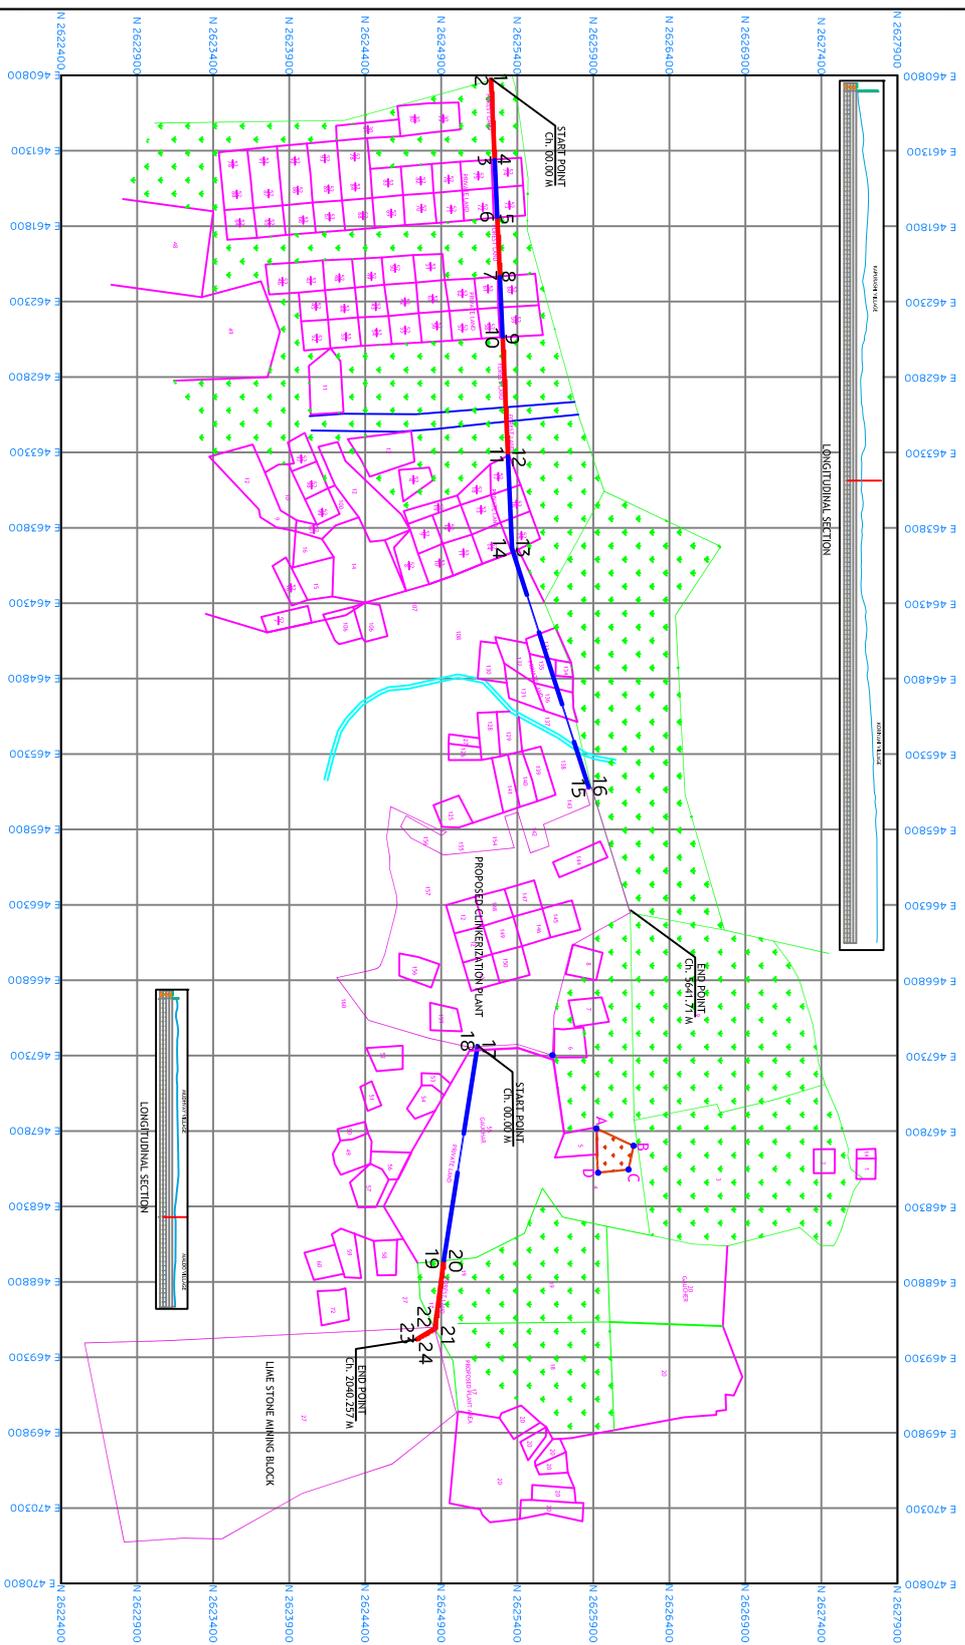

SURVEY POINTS OF CONVEYOR ALIGNMENT

PT NO	NORTHING	EASTING
1	2625233.171	460821.870
2	2625221.183	460822.402
3	2625244.968	461358.494
4	2625256.956	461357.962
5	2625274.007	461742.258
6	2625262.018	461742.790
7	2625279.327	462132.913
8	2625291.315	462132.381
9	2625309.196	462535.388
10	2625297.208	462535.920
11	2625332.090	463322.143
12	2625344.079	463321.611
13	2625371.390	463937.176
14	2625359.472	463939.301
15	2625865.845	465527.877
16	2625877.244	465524.124
17	2625145.353	467232.874
18	2625133.497	467231.016
19	2624909.668	468659.896
20	2624921.548	468661.600
21	2624862.703	469112.837
22	2624851.555	469105.531
23	2624732.437	469176.965
24	2624738.609	469187.257

SURVEY POINTS OF CA LAND

SP NO.	NORTHING	EASTING
A	467782.944	2625920.05
B	467897.261	2626164.755
C	468055.092	2626131.751
D	468076.201	2625931.411

S.R.NO.	SYMBOL	DESCRIPTION	S.R.NO.	SYMBOL	DESCRIPTION
1		PROPOSED MUDHVAY MINING BLOCK	5		PROPOSED BELT CONVEYOR FROM FOREST LAND (2MT WIDTH)
2		NON FOREST LAND	6		PROPOSED BELT CONVEYOR FROM NON FOREST LAND
3		CA LAND	7		PROPOSED PLANT ON NON FOREST LAND
4		VILLAGE BOUNDARY	8		EXISTING CANAL

**SEEKING FOREST
DIVERSION AREA = 2,6564 Ha.**

DRAWING TITLE :- DGR'S SURVEY MAP
PROJECT NAME:- LAKHPAT CEMENT WORKS
Prepared by: ASHAR GEO SERVICES
Scale: 1 : 50,000
Date: 05/09/2017
Adani Adani Cementation Limited