


THE MAP SHOWING PROPOSED DOWNHILL CONVEYOR SYSTEM & SERVICE ROAD FROM B.KUMARAGOUDA MINES, ML No-2516, TO DHARMAPURA PROPOSED RAILWAY SIDING, OVER AN EXTENT OF 19.206 Ha. IN S.M. FOREST BLOCK , SANDUR SOUTH RANGE, SANDUR TALUK, BALLARI DISTRICT.

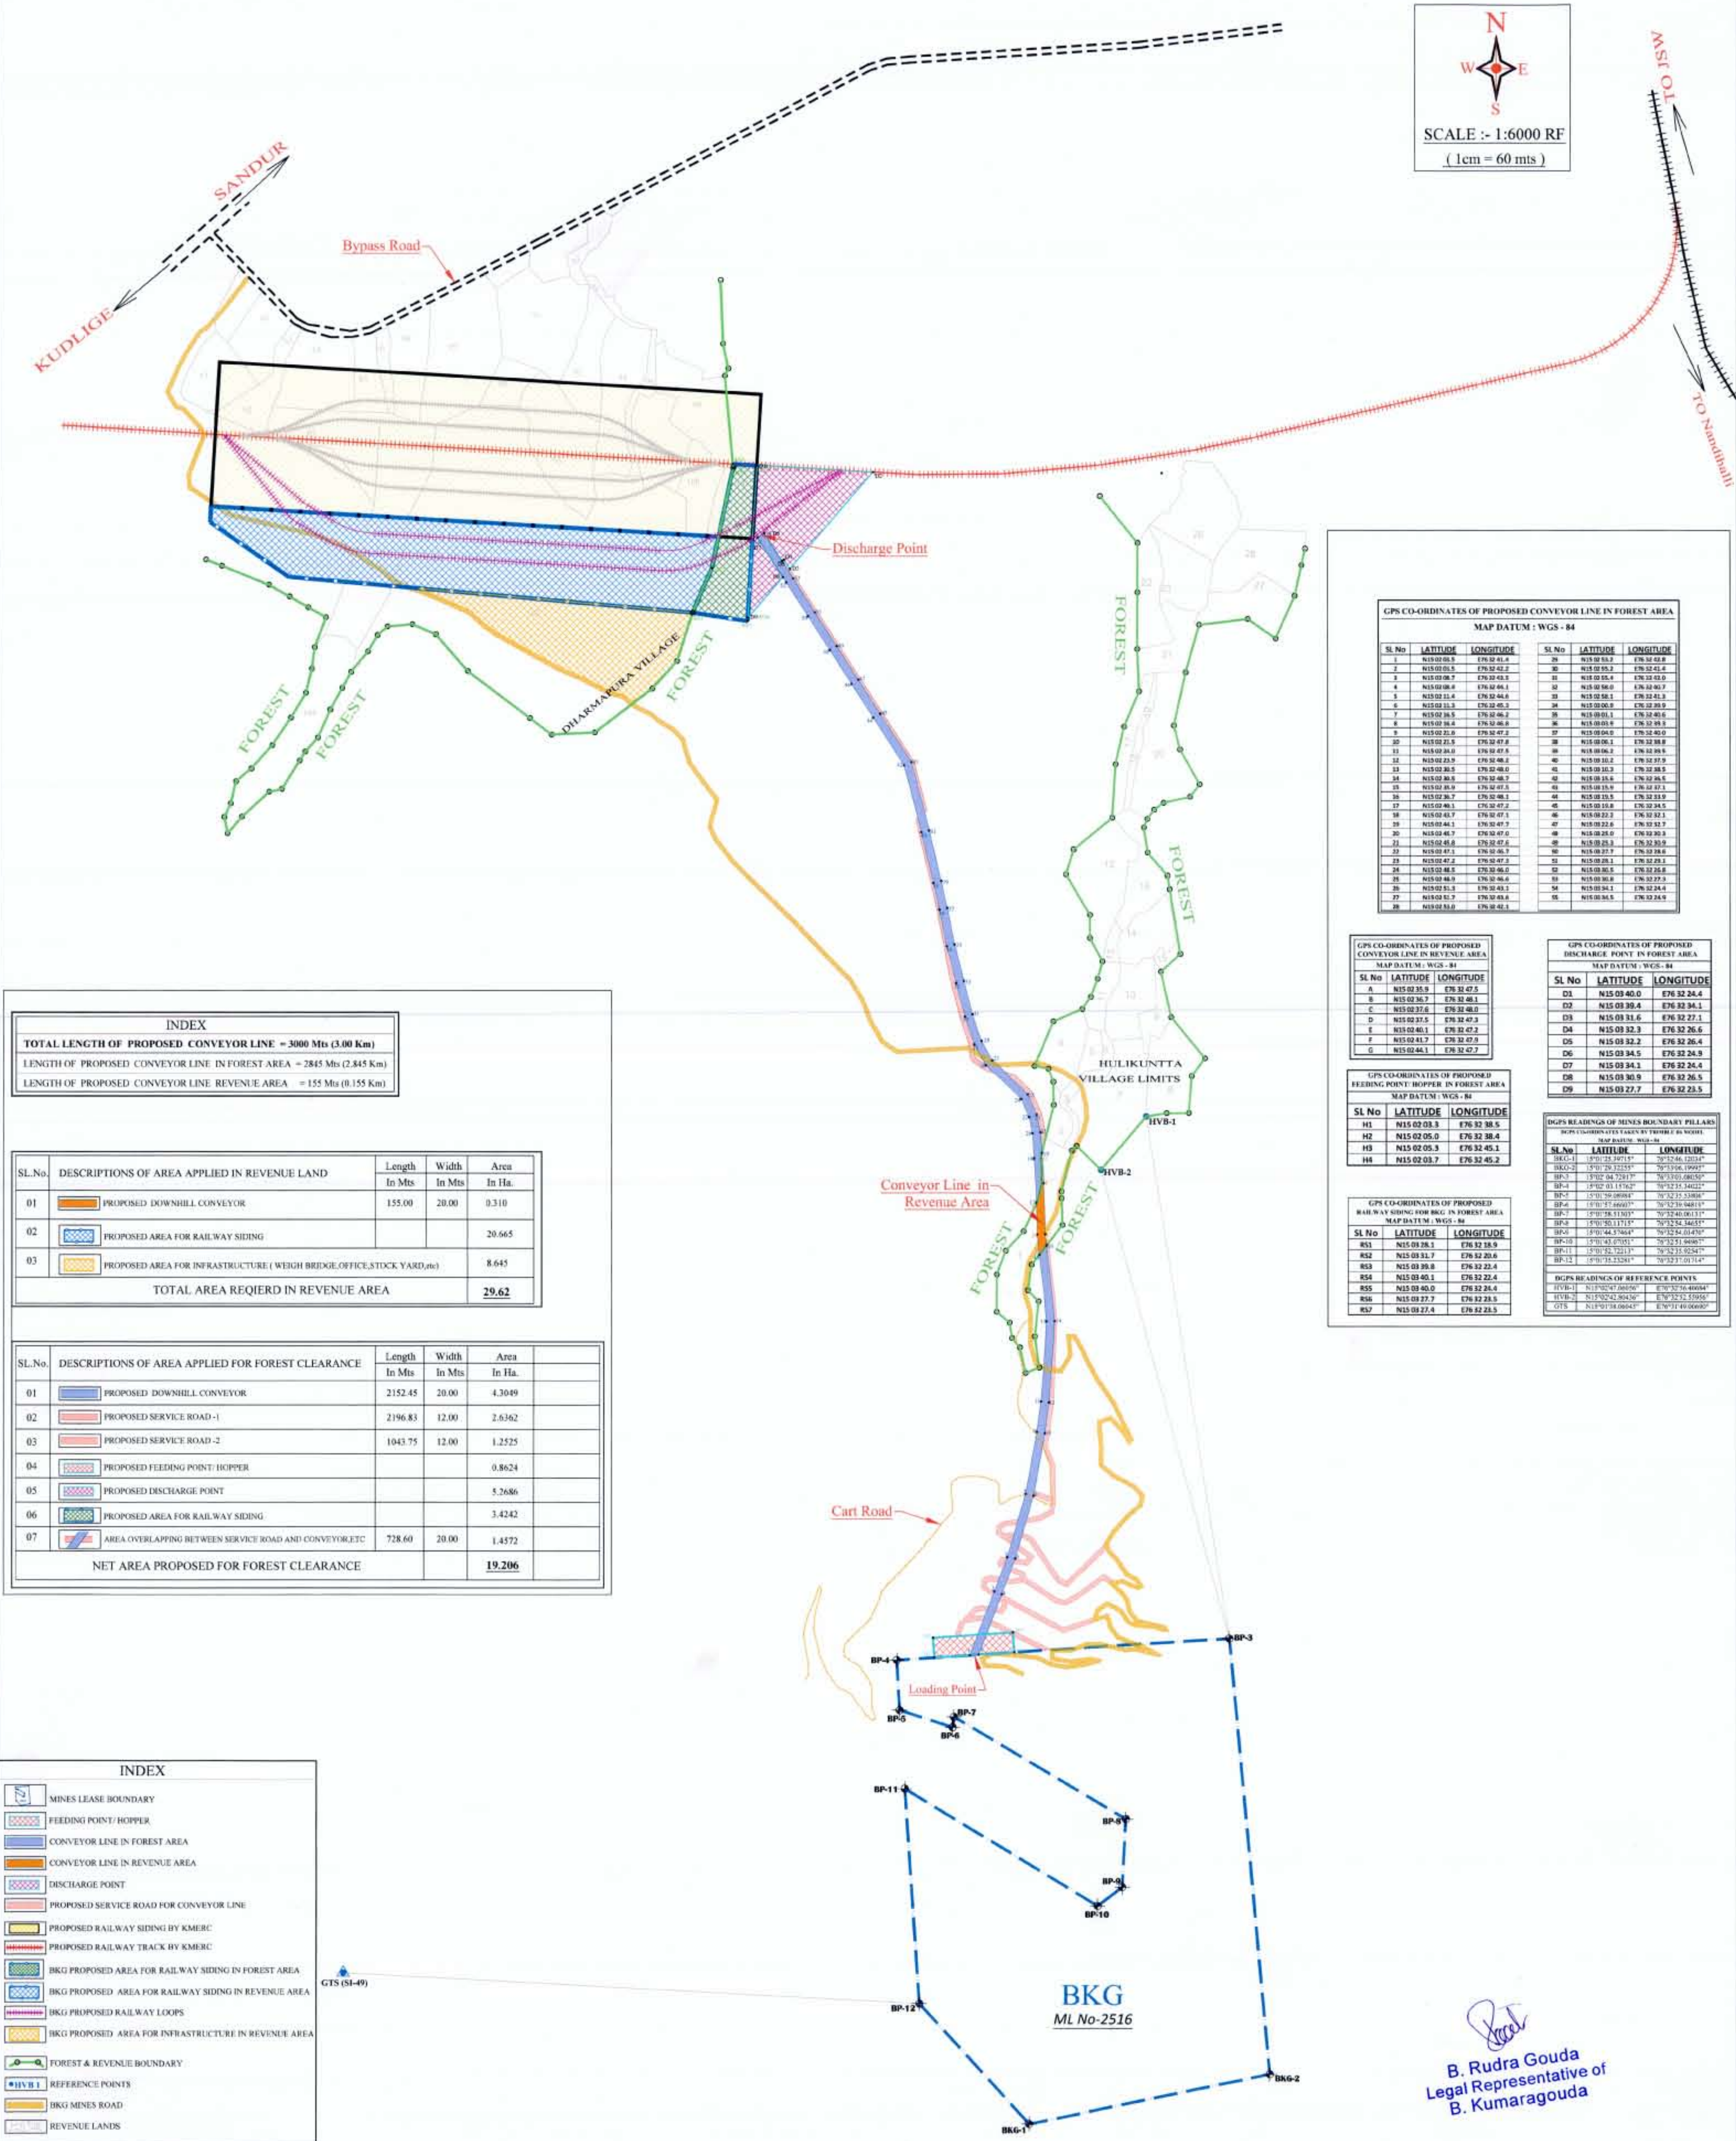

B. Rudra Gouda
Legal Representative of
B. Kumaragouda