
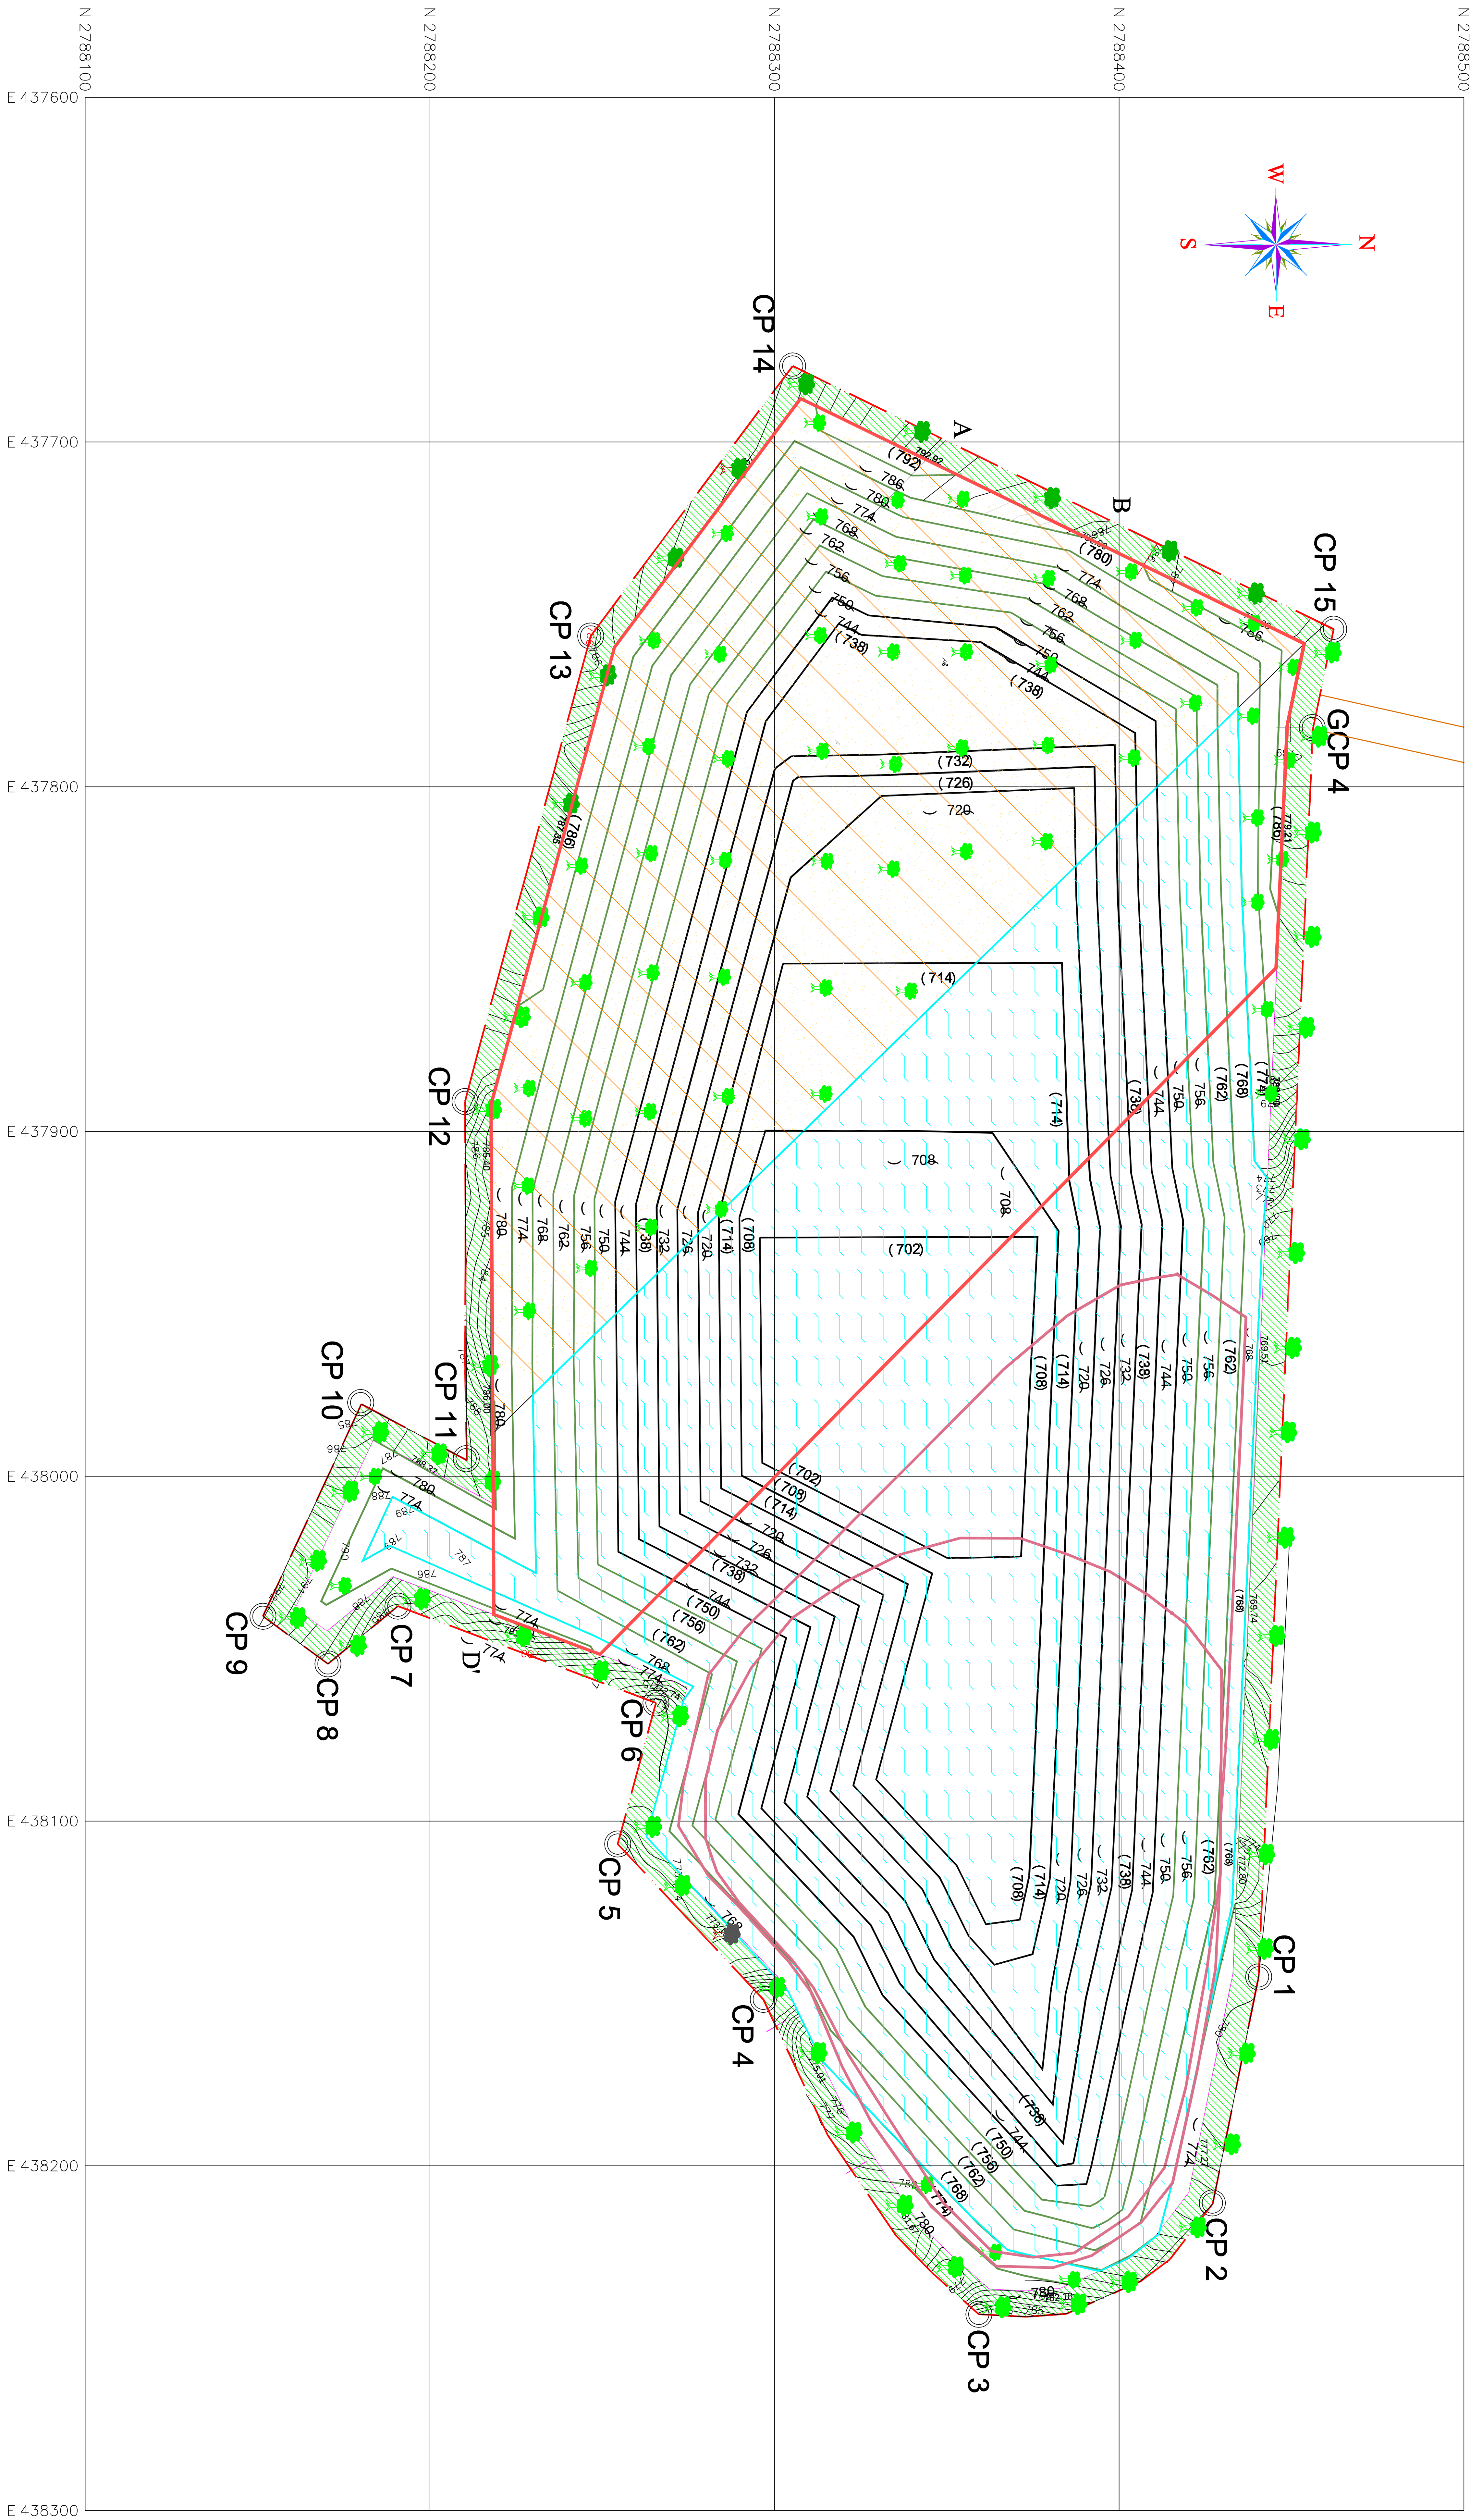


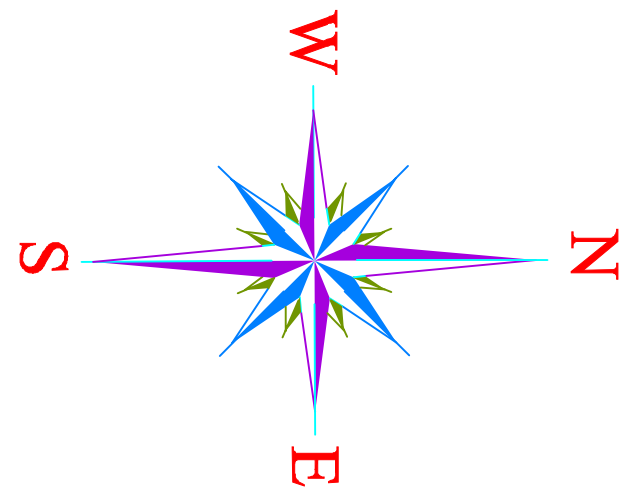

INDEX

	Block Boundary
	7.5 mt Safety Zone
	Countour
	Boundary Pillar Location
	Quarry at the end of plan period
	Dump at the end of plan period
	Soil cover at ultimate stage
	Quarry at Ultimate stage
	Plantation at ultimate stage
	Backfilled at ultimate stage
	Water lagoon at ultimate stage

Scale : 1 : 4000

LANDUSE PLAN

MADAN PYRDA (BLOCK-2) LIMESTONE DEPOSIT
CHIEHRUPHI VILLAGE
IN EAST JAINTIA HILLS DIST.,MEGHALAYA
AREA - 10.71 Ha

APPLICANT - GREEN VALLIEY INDUSTRIES LIMITED