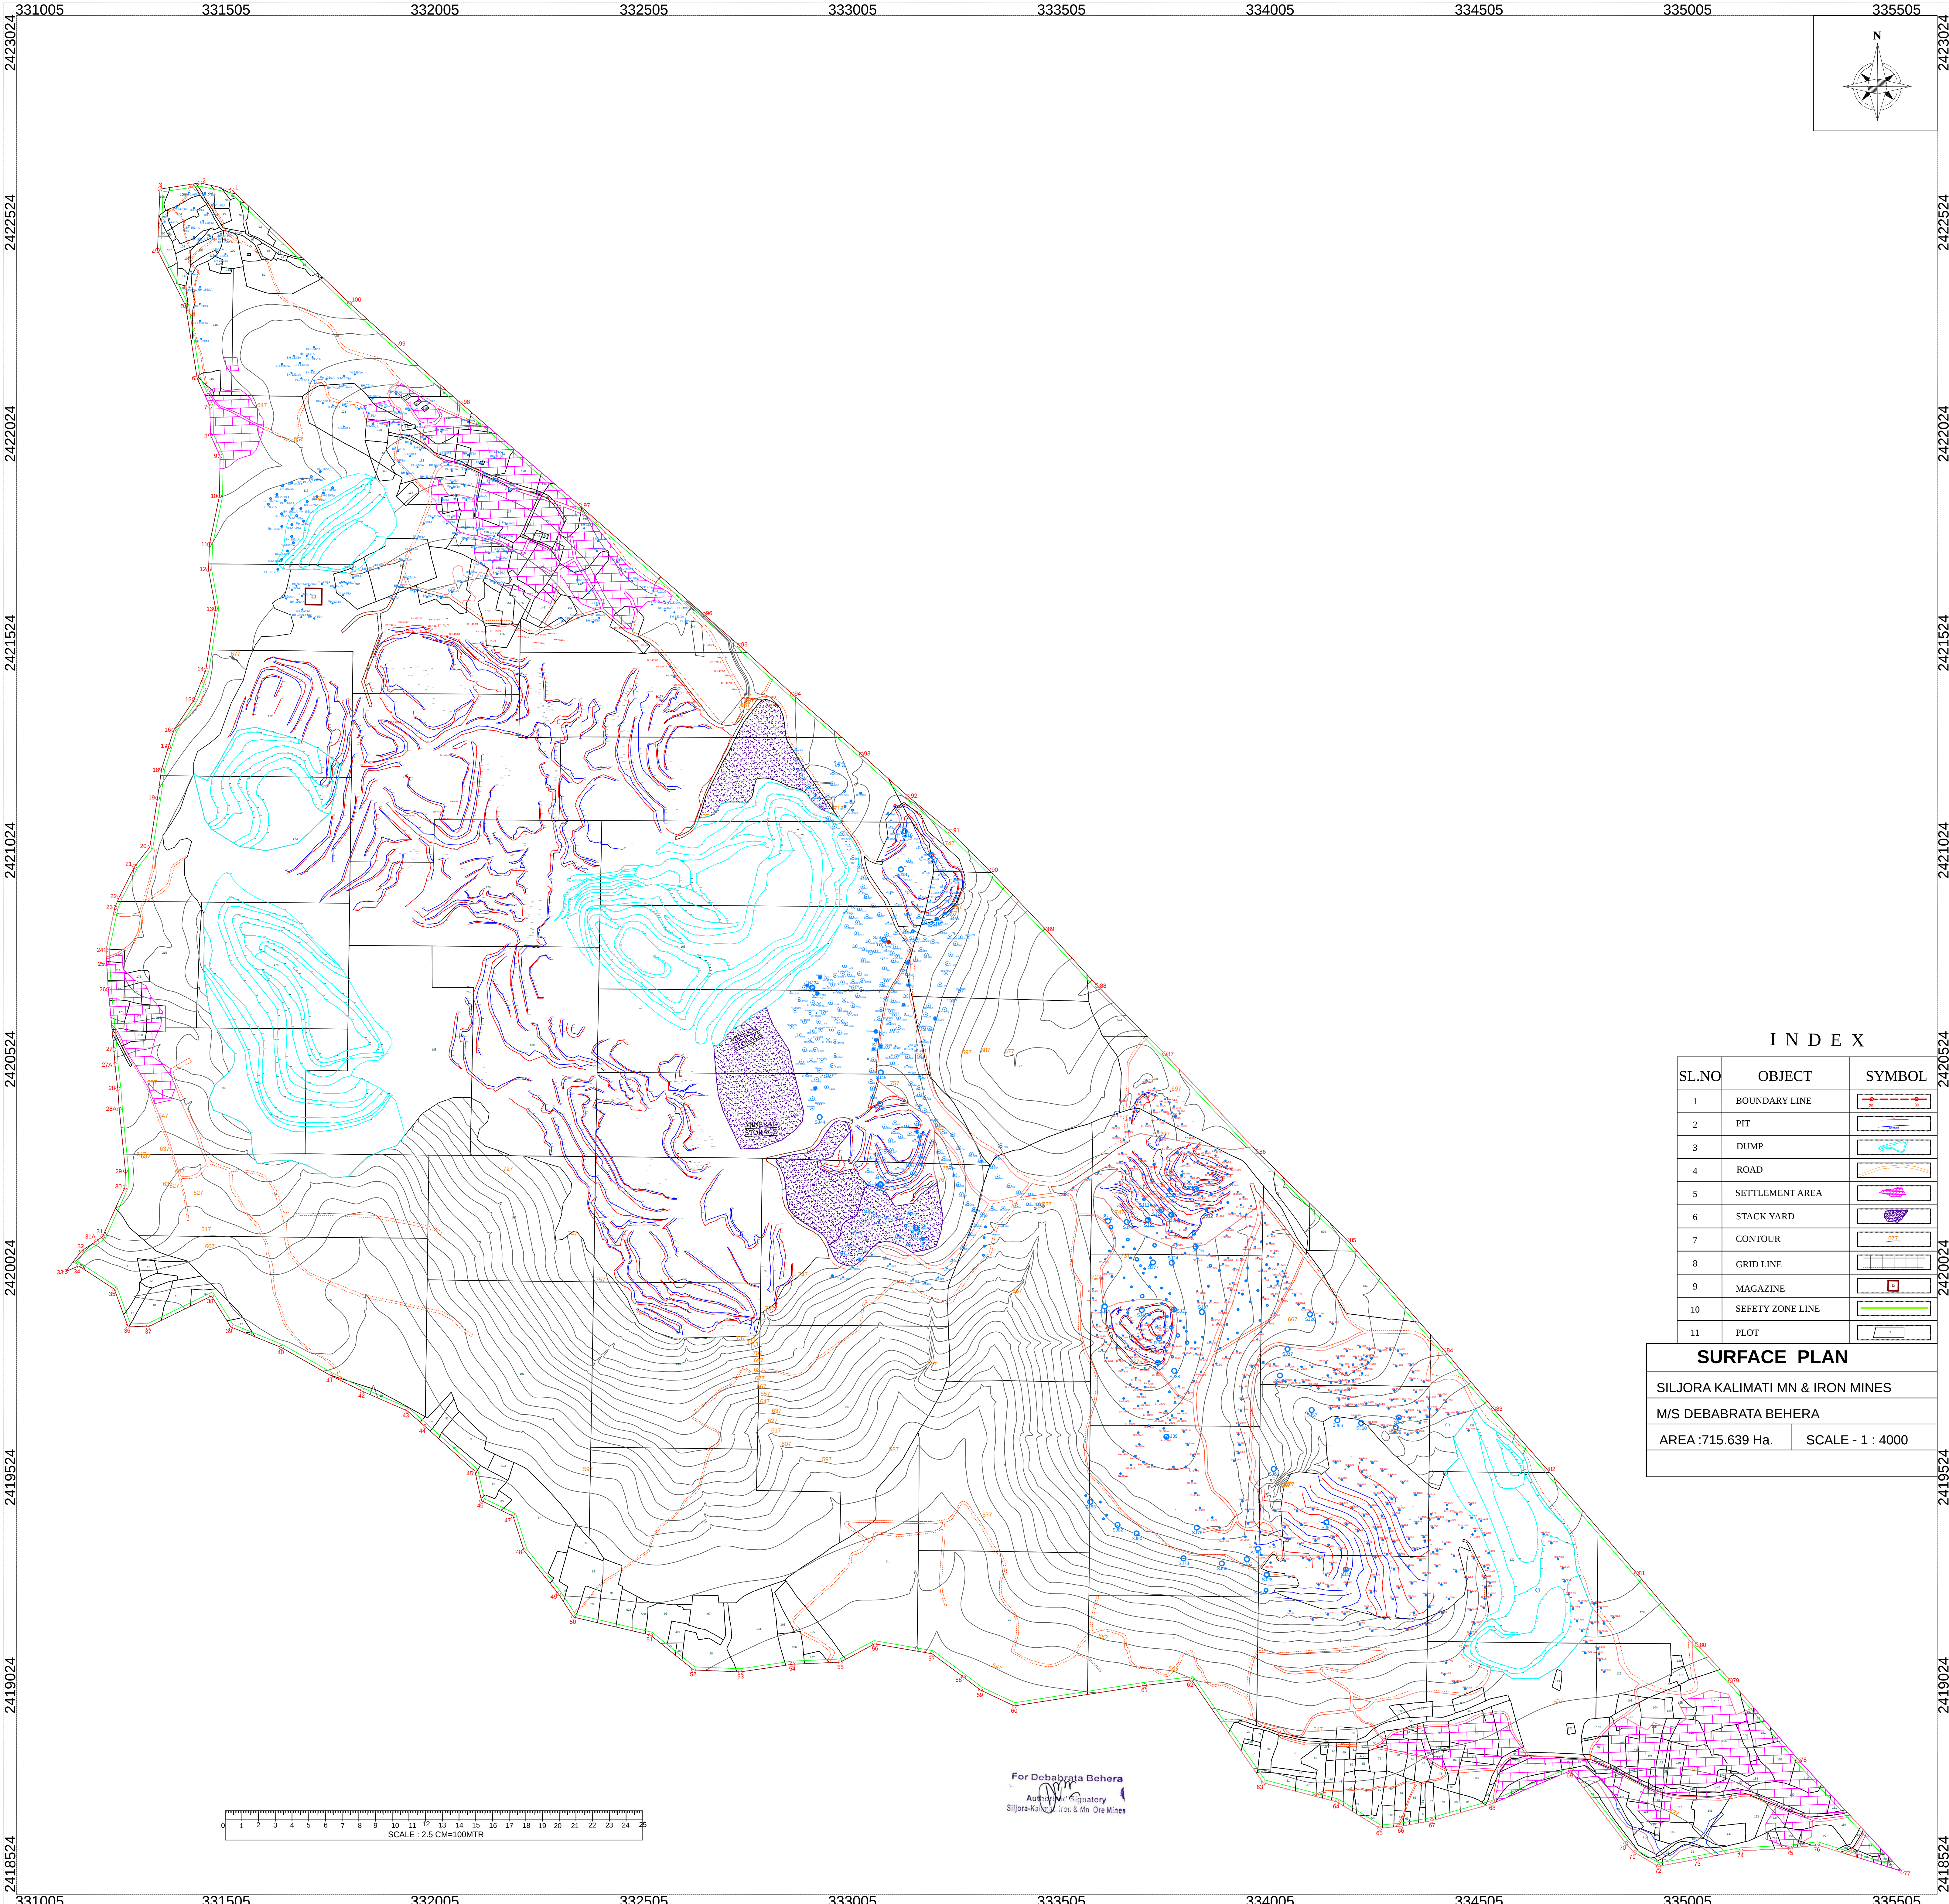


I N D E X

SL.NO	OBJECT	SYMBOL
1	BOUNDARY LINE	
2	PIT	
3	DUMP	
4	ROAD	
5	SETTLEMENT AREA	
6	STACK YARD	
7	CONTOUR	
8	GRID LINE	
9	MAGAZINE	
10	SEFETY ZONE LINE	
11	PLOT	

SURFACE PLAN

SILJORA KALIMATI MN & IRON MINES

M/S DEBABRATA BEHERA

AREA :715.639 Ha. SCALE - 1 : 4000

For Debabrata Behera
Author & Proprietary
Siljora-Kalimati Mn & Iron Mines

