

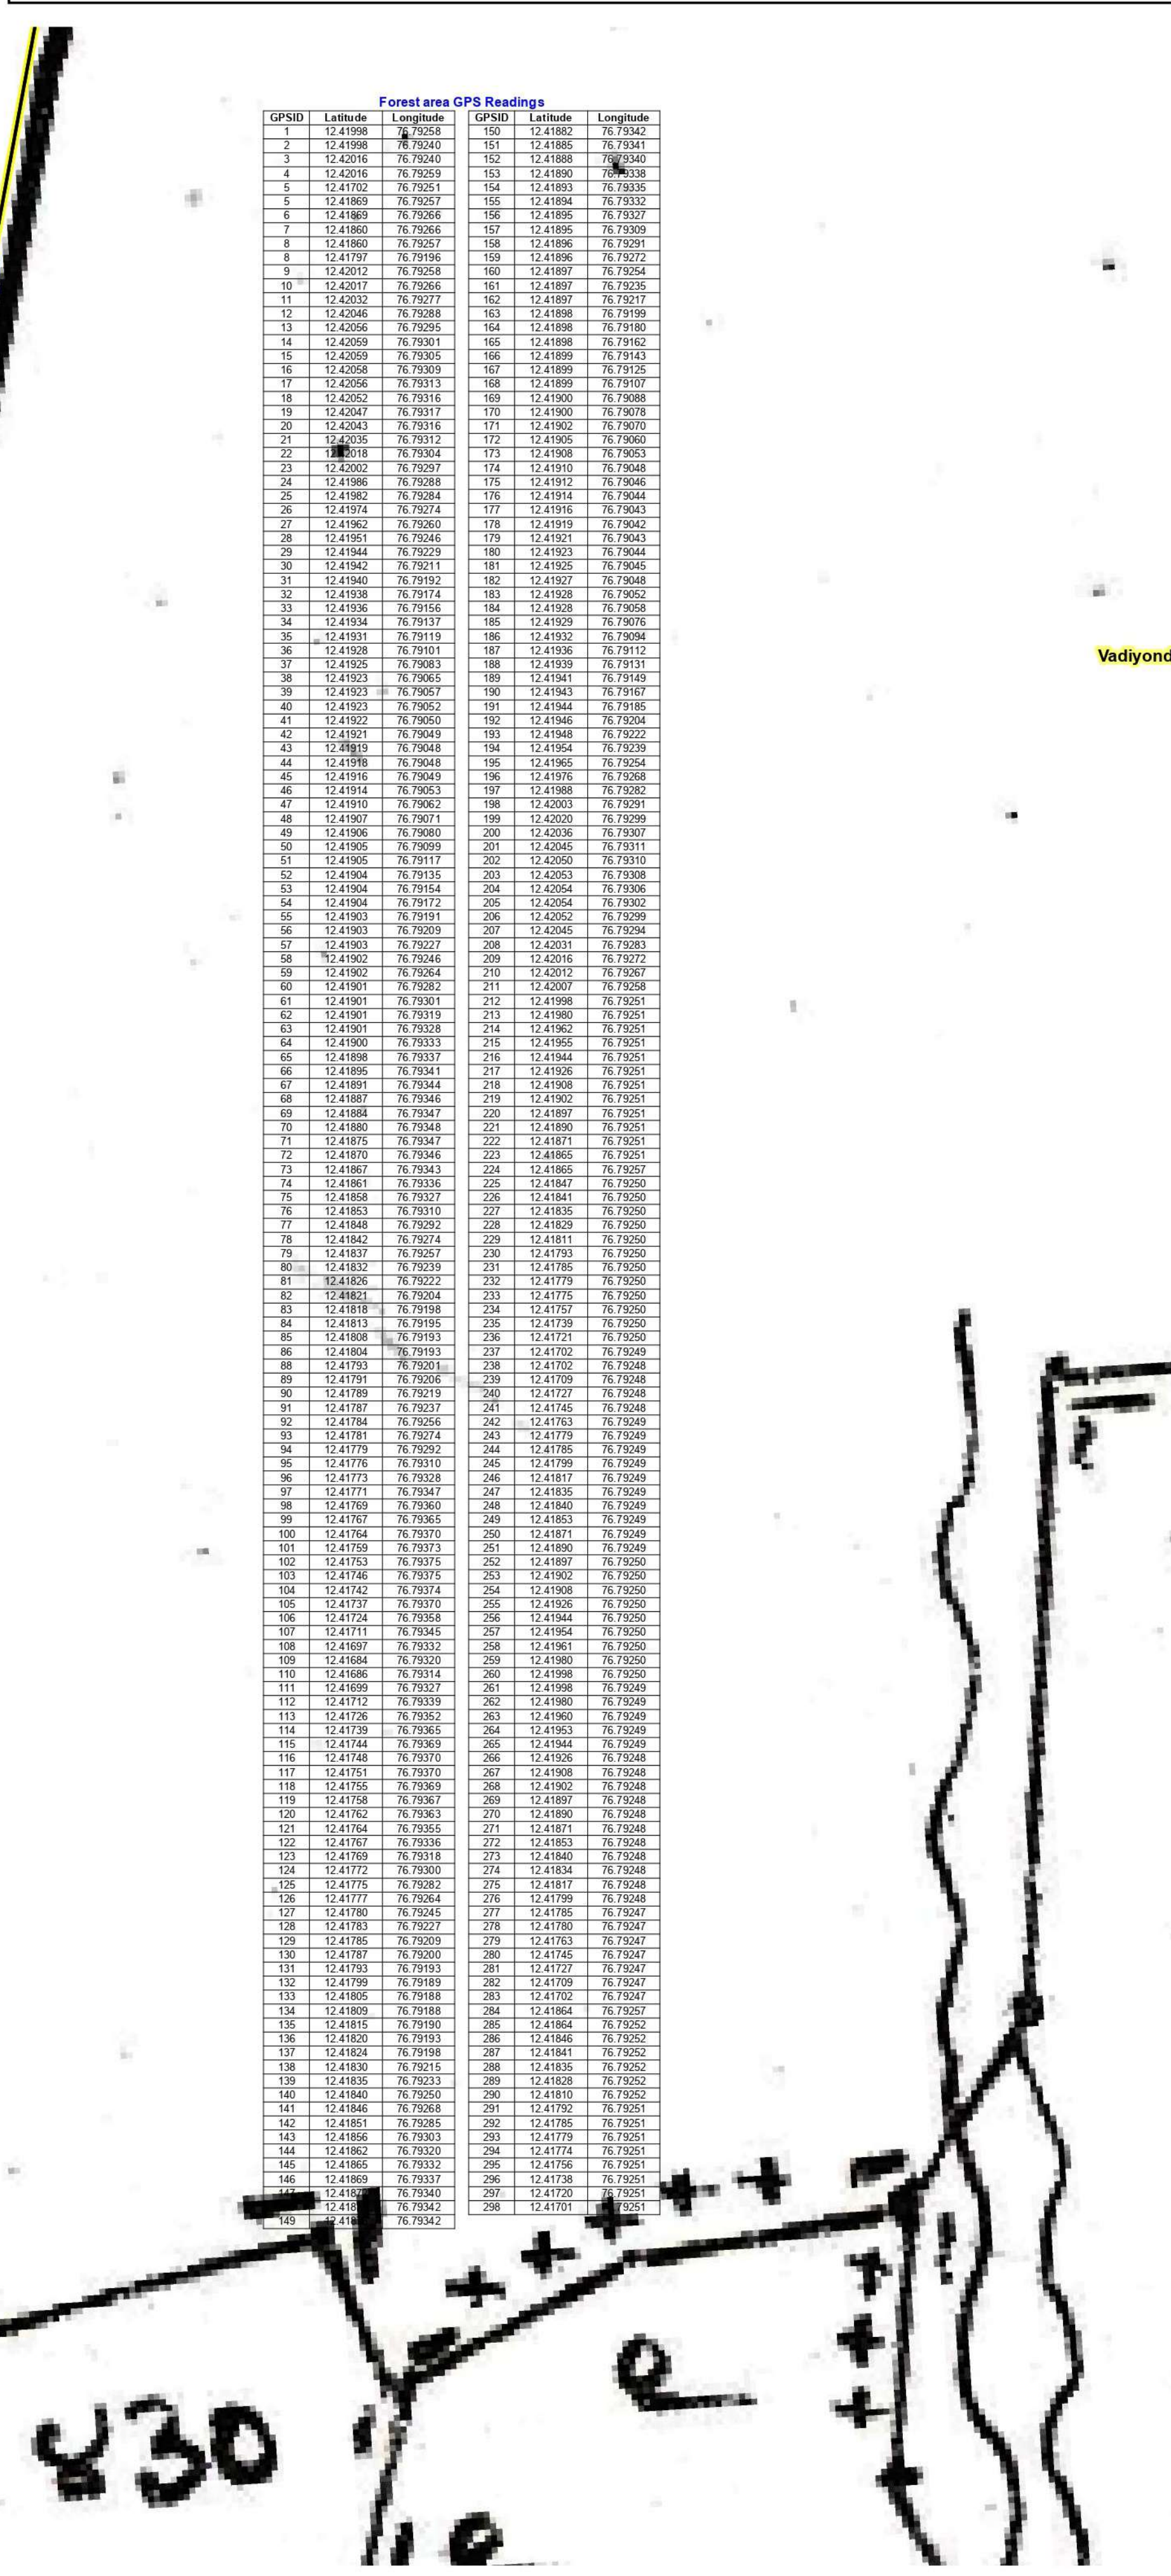


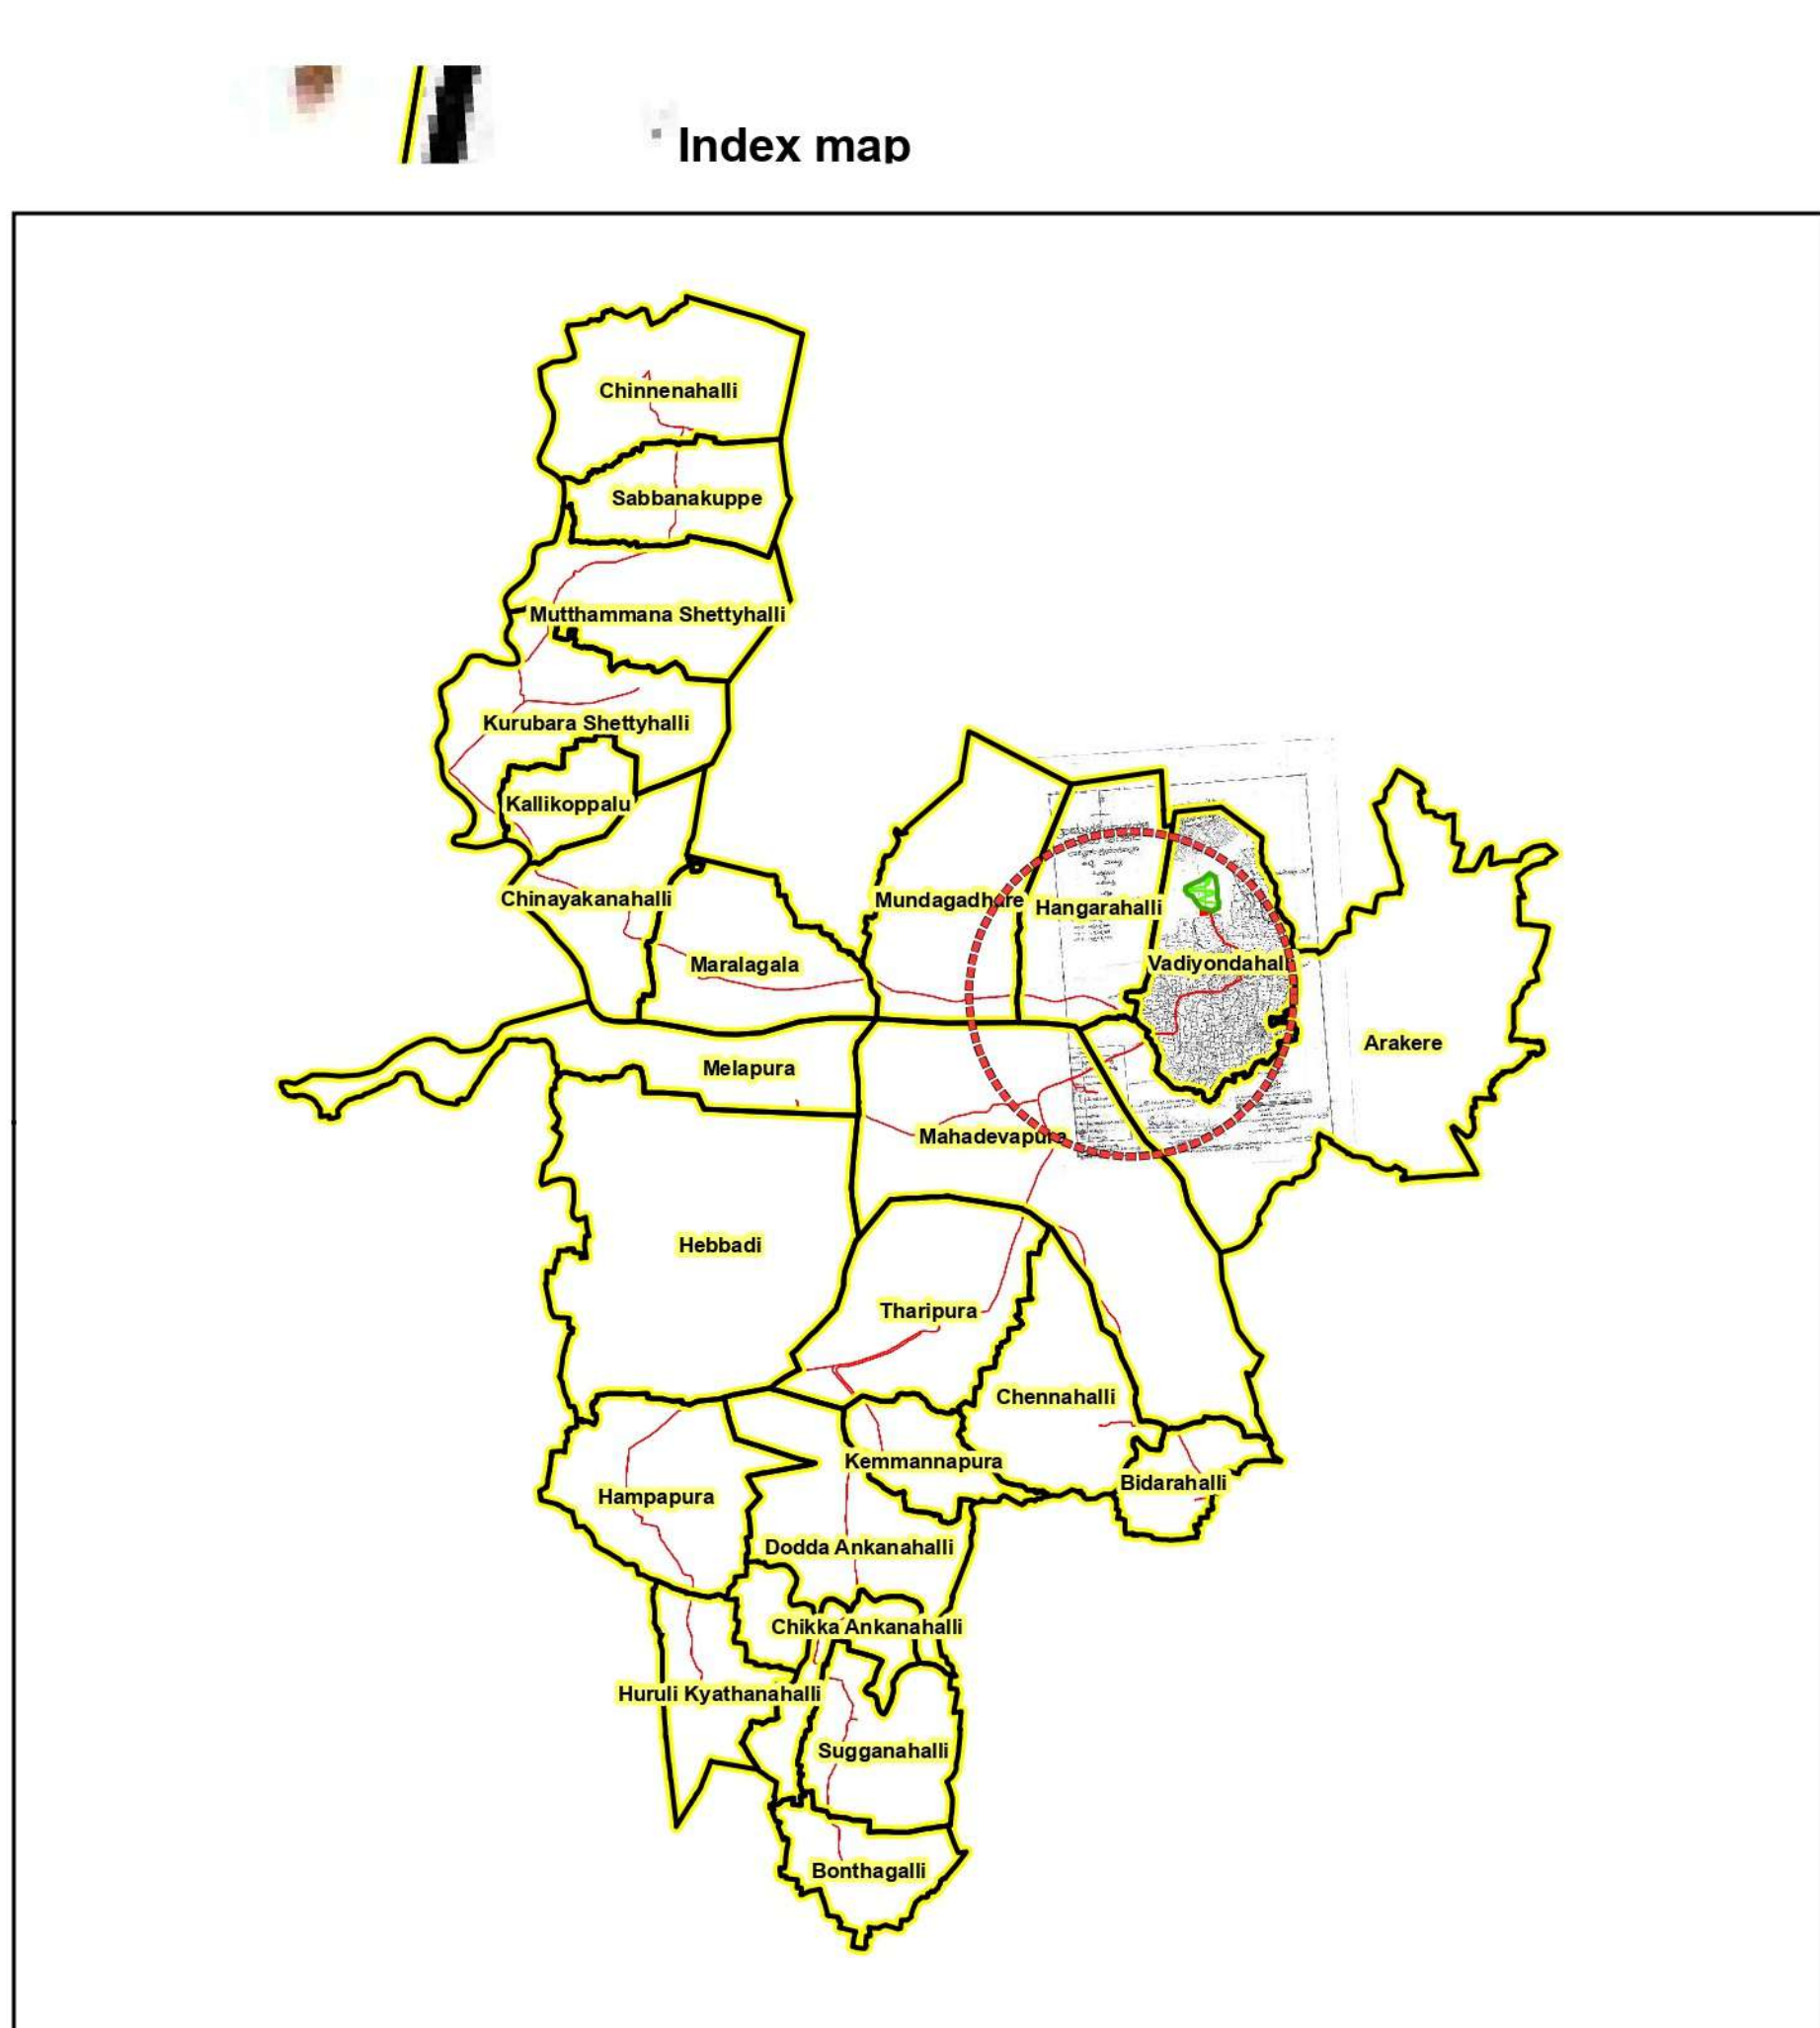

Forest area GPS Readings

GPS No	Latitude	Longitude	GPS No	Latitude	Longitude

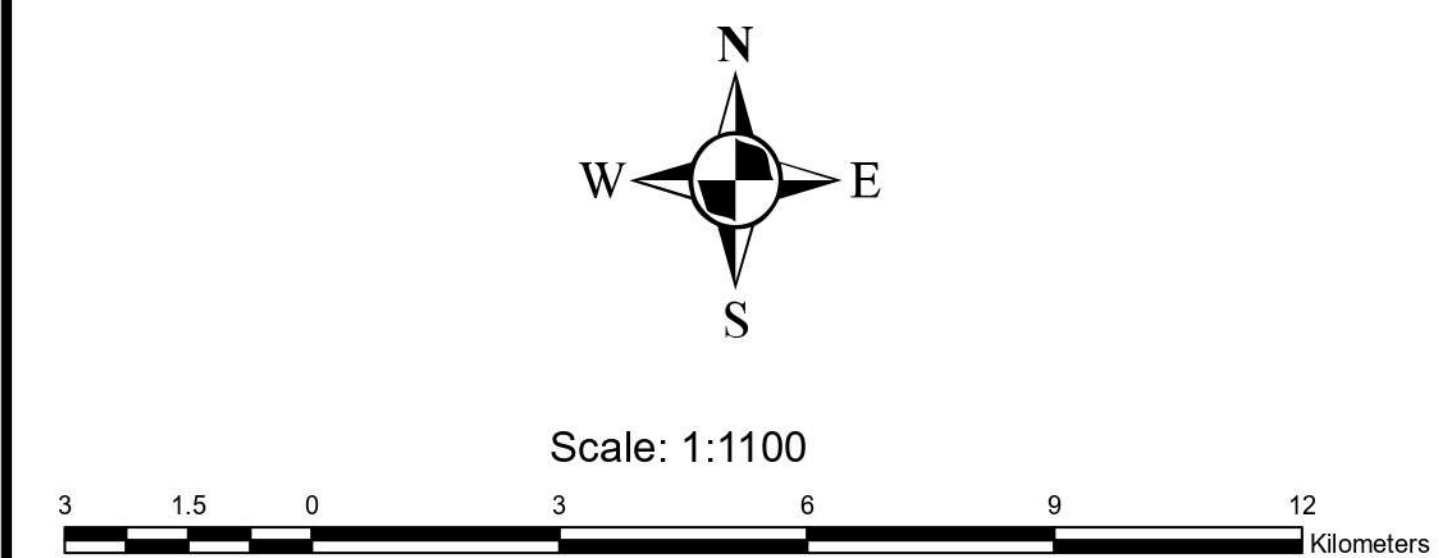

Project Name: Providing Water supply to Mahadevapura, Chikkanakanahalli, K Shettihalli & Other 16 villages of Srirangapatna Taluk Mandya District.


Description: Georeferenced map of Proposed Mahadevapura & Other 16 Villages Water Supply Network on Cadastral maps

Taluk : Srirangapatna
District : Mandya

Georeferenced Cadastral map Zoomed

Summary of Forest and Non Forest Area

Sl No	Component	Area in Ha		Total
		Forest area	Non Forest area	
1	Jack Well		0.002	0.002
2	Raw water Rising main		0.085	0.085
3	WTP		0.592	0.592
4	MBT	0.040		0.040
5	ZBT	0.010		0.010
6	Pure Water Rising Main and Gravity main	0.084	0.912	0.996
7	Approach road Carriage Way	0.520	0.009	0.529
8	Approach road Shoulder	0.130	0.002	0.132
9	Approach road Drain	0.130	0.002	0.132
Total		0.914	1.604	2.518

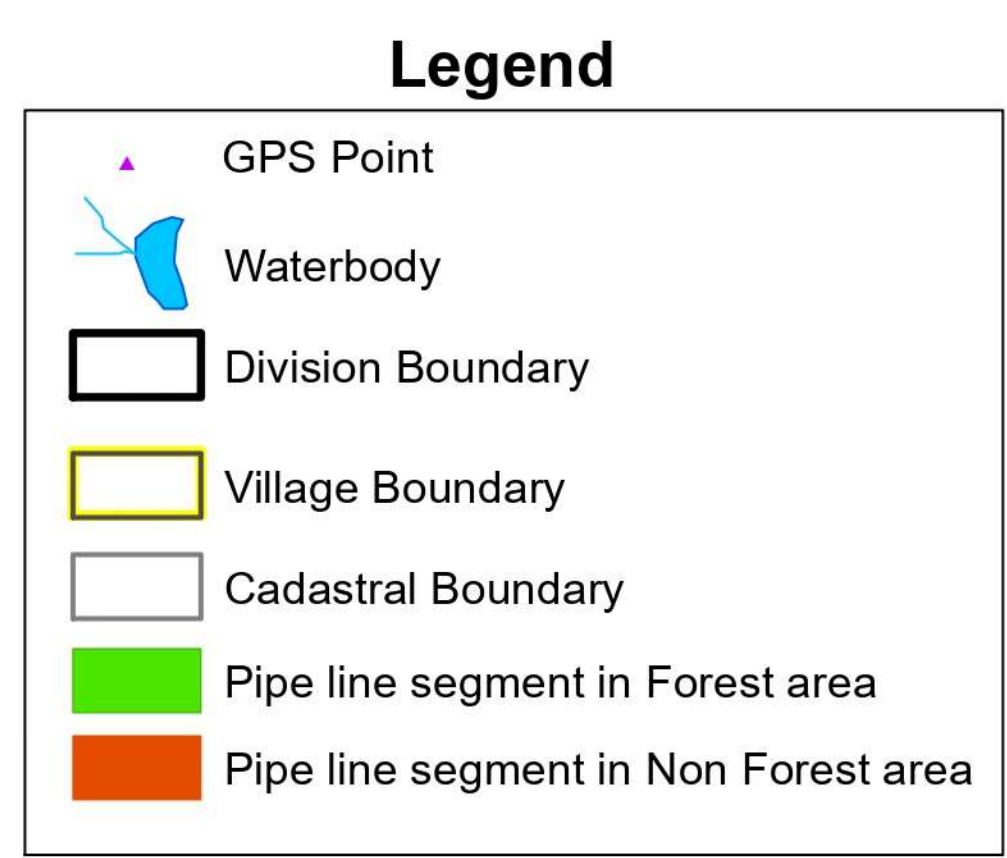

Submitted by:




[Signature]

ಸಹಾಯಕ ಕಾರ್ಯಪಾಲಕ ಇಂಜಿನಿಯರ್
ಗ್ರಾಮೀಣ ಕುಡಿಯುವ ನೀರು ಮತ್ತು ನೈರ್ಮಲ್ಯ
ಉಪ-ವಿಭಾಗ, ಶ್ರೀರಂಗಪಟ್ಟಣ

[Signature]

Executive Engineer
R.D.W. & S.Division,
Mandya-571 401.

Enlarged portion of Components in Forest area

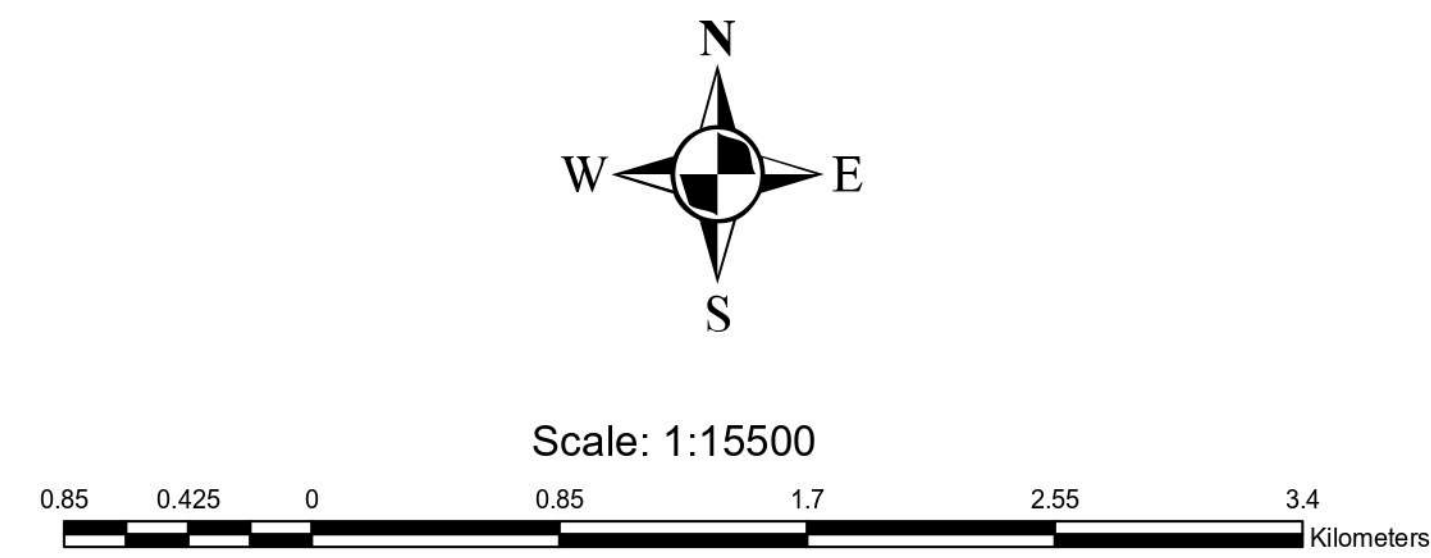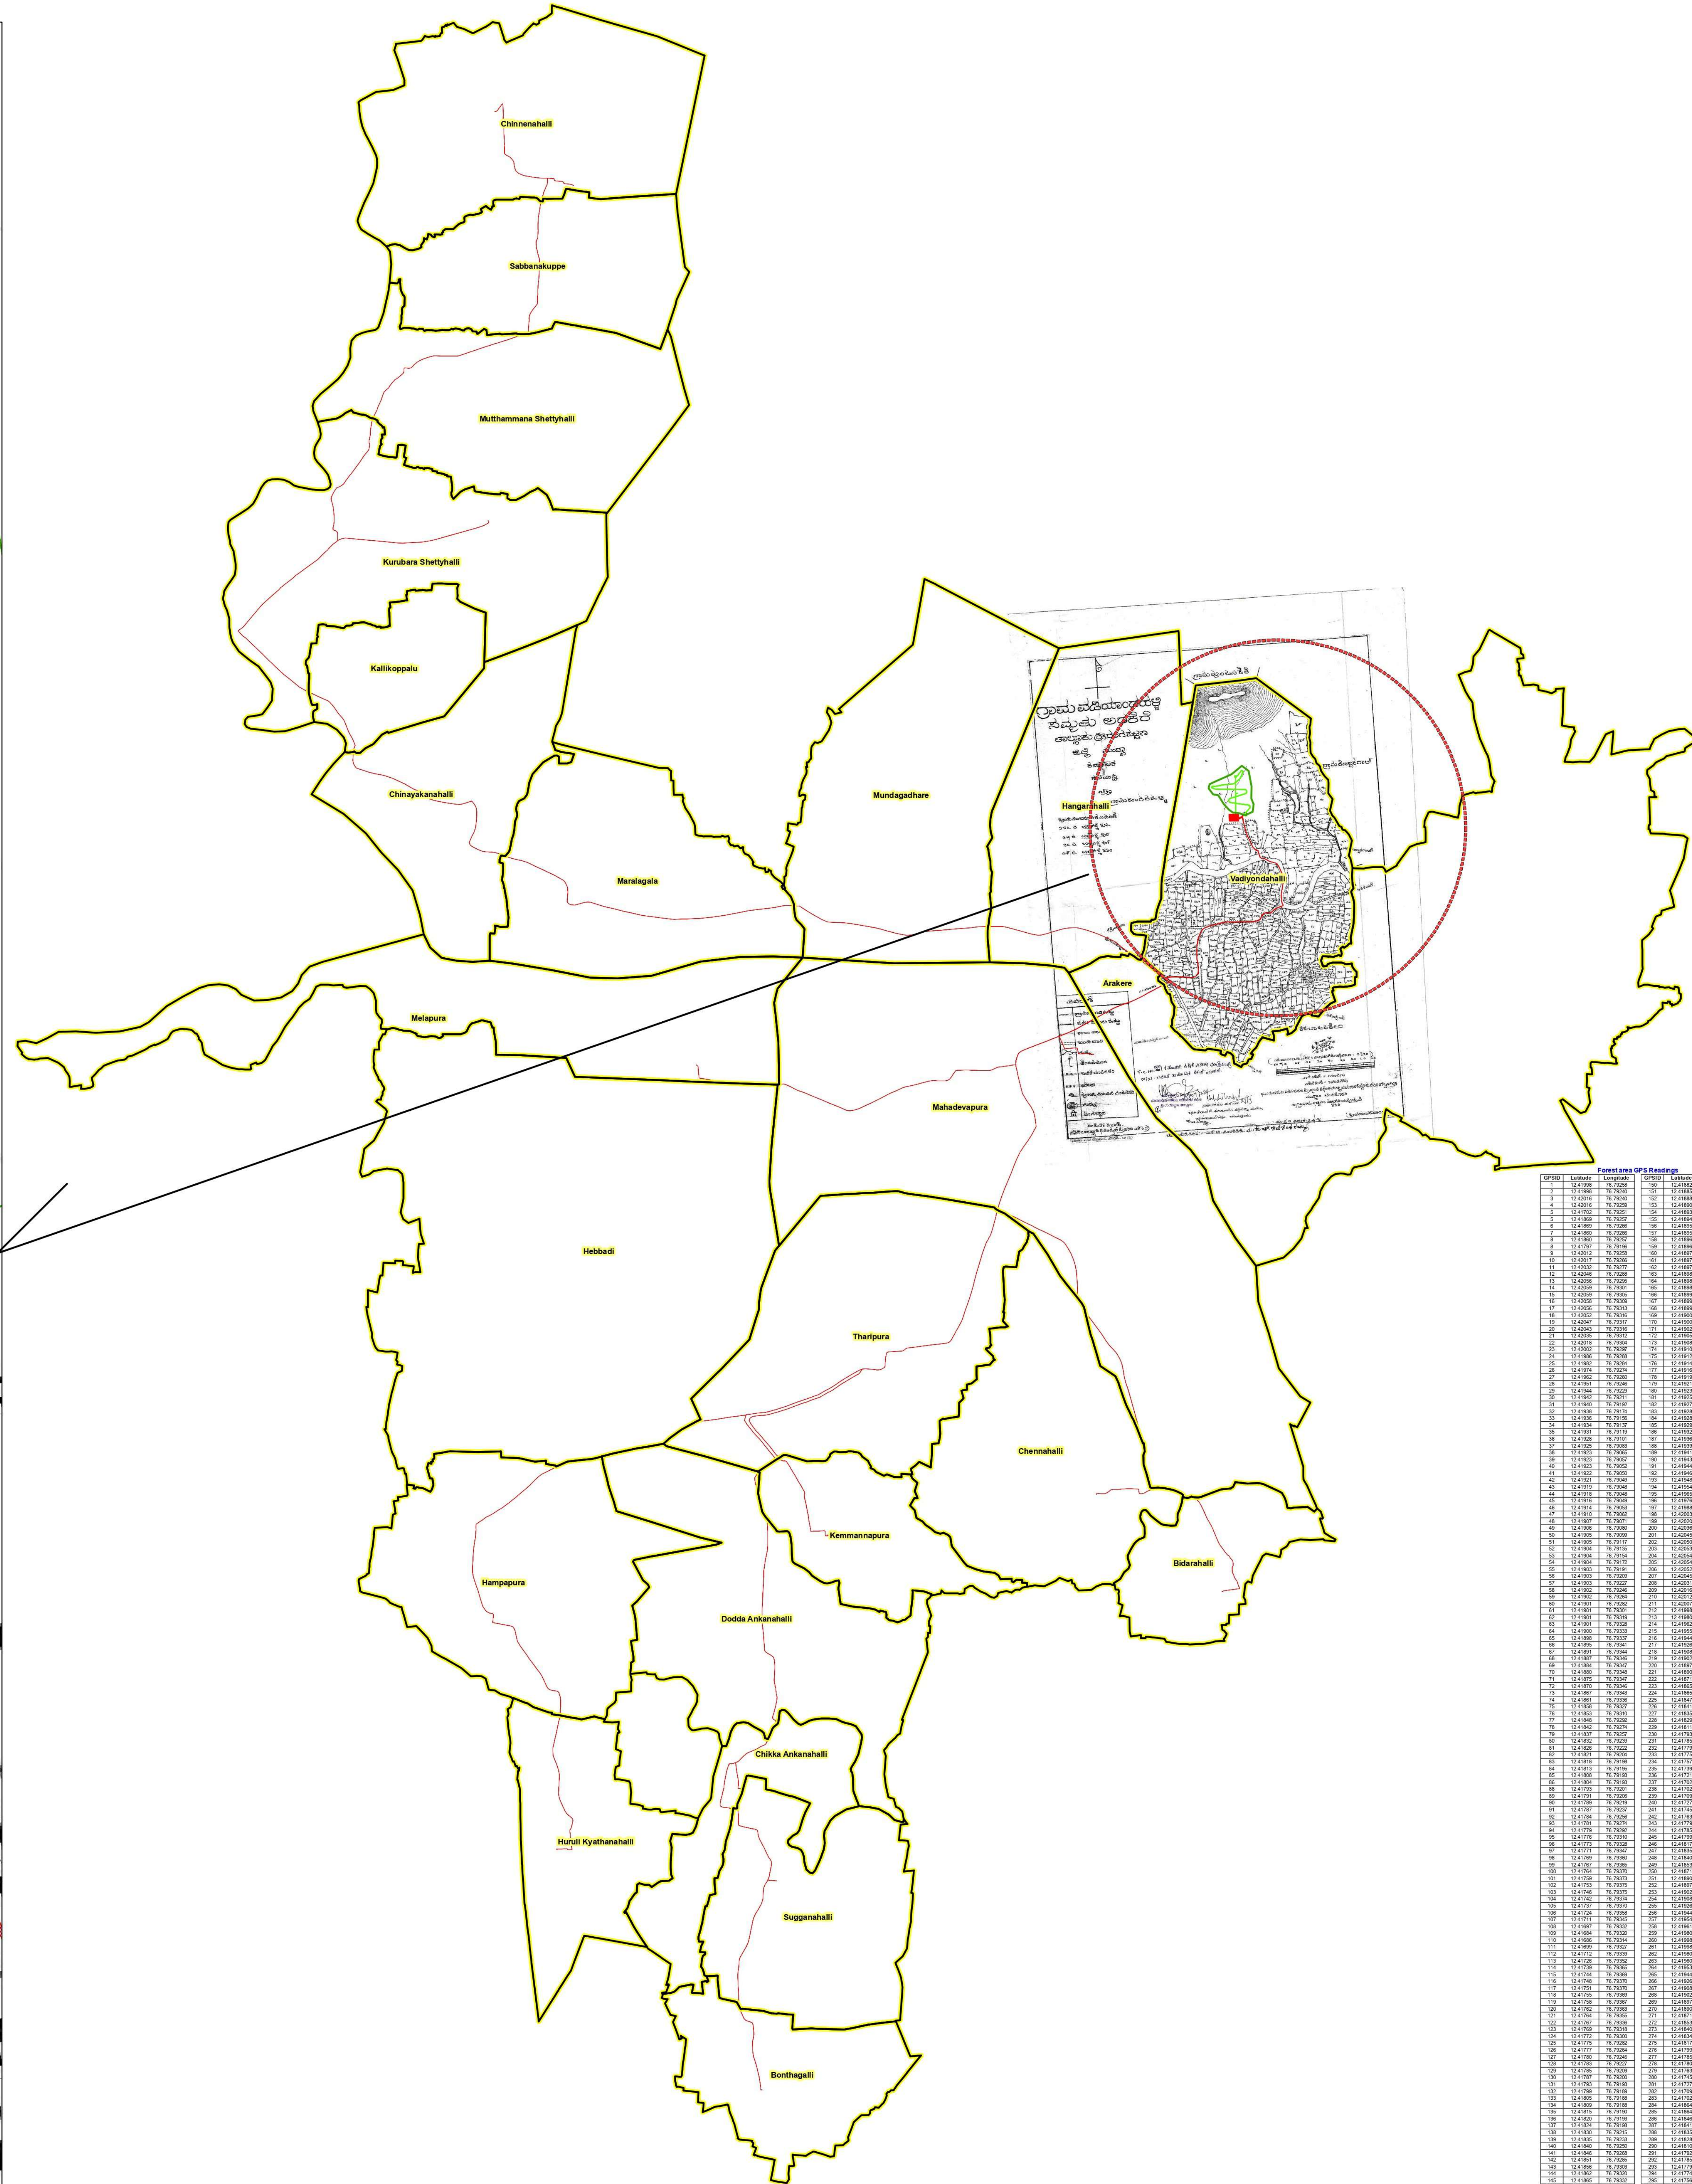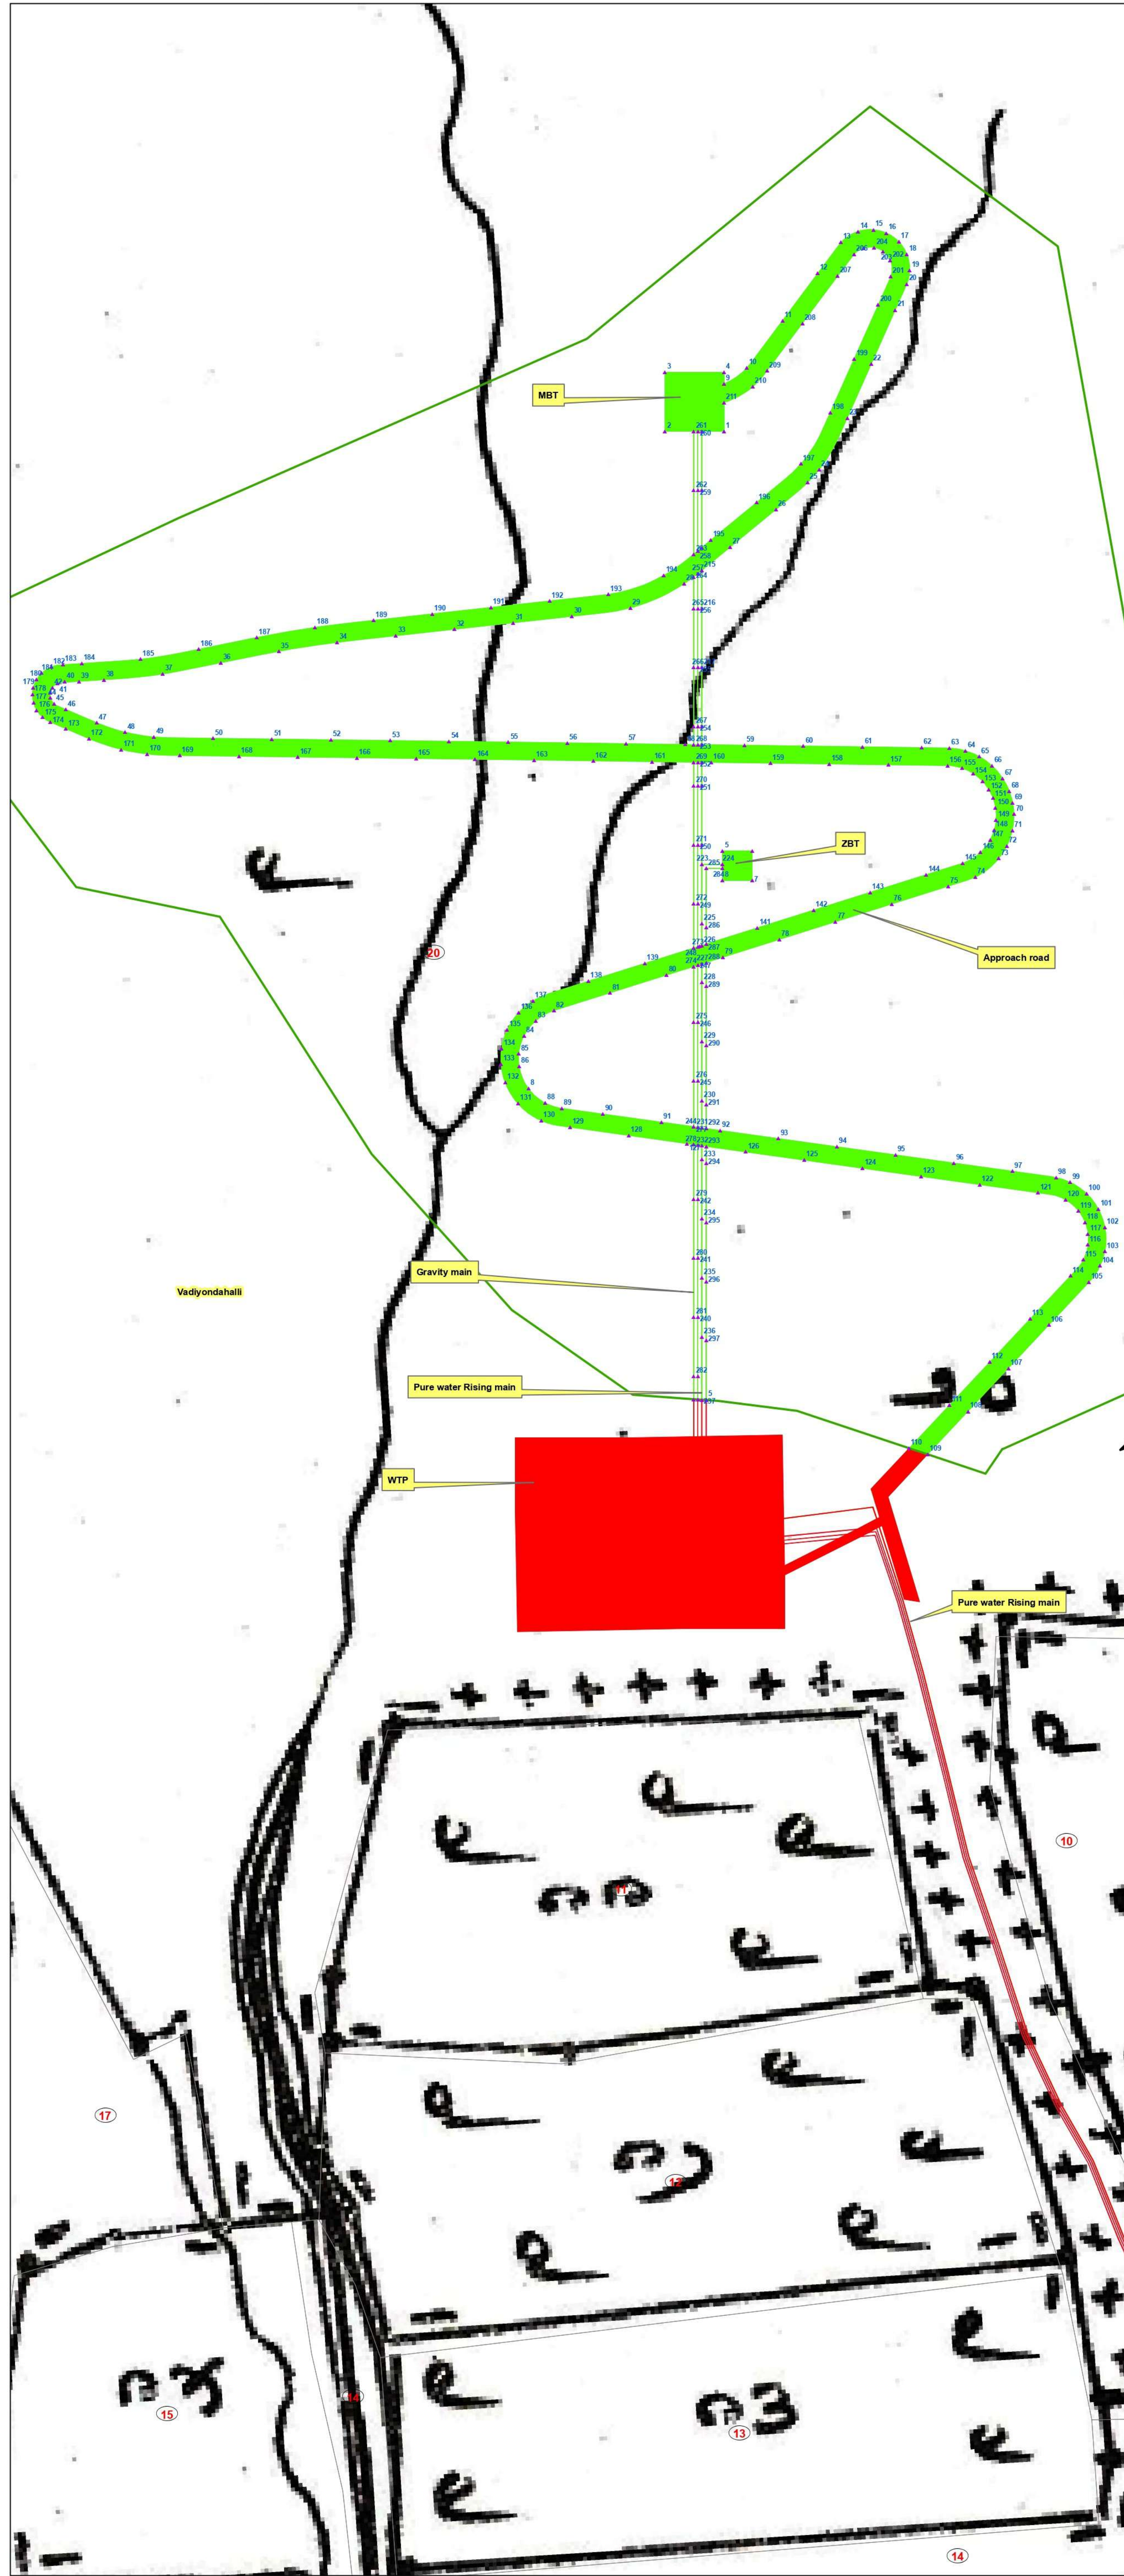

Project Name: Providing Water supply to Mahadevapura, Chikkanakanahalli, K Shettihalli & Other 16 villages of Srirangapatna Taluk Mandya District.


Description: Georeferenced map of Proposed Mahadevapura & Other 16 Villages Water Supply Network on Cadastral maps

Taluk : Srirangapatna
District : Mandya

Georeferenced Cadastral map

Summary of Forest and Non Forest Area			
Sl No	Component	Area in Ha	
		Forest area	Non Forest area
1	Jack Well		0.002
2	Raw water Rising main		0.085
3	WTP		0.592
4	MBT	0.040	
5	ZBT	0.010	
6	Pure Water Rising Main and Gravity main	0.084	0.912
7	Approach road Carriage Way	0.520	0.009
8	Approach road Shoulder	0.130	0.002
9	Approach road Drain	0.130	0.002
Total		0.914	1.604

Legend

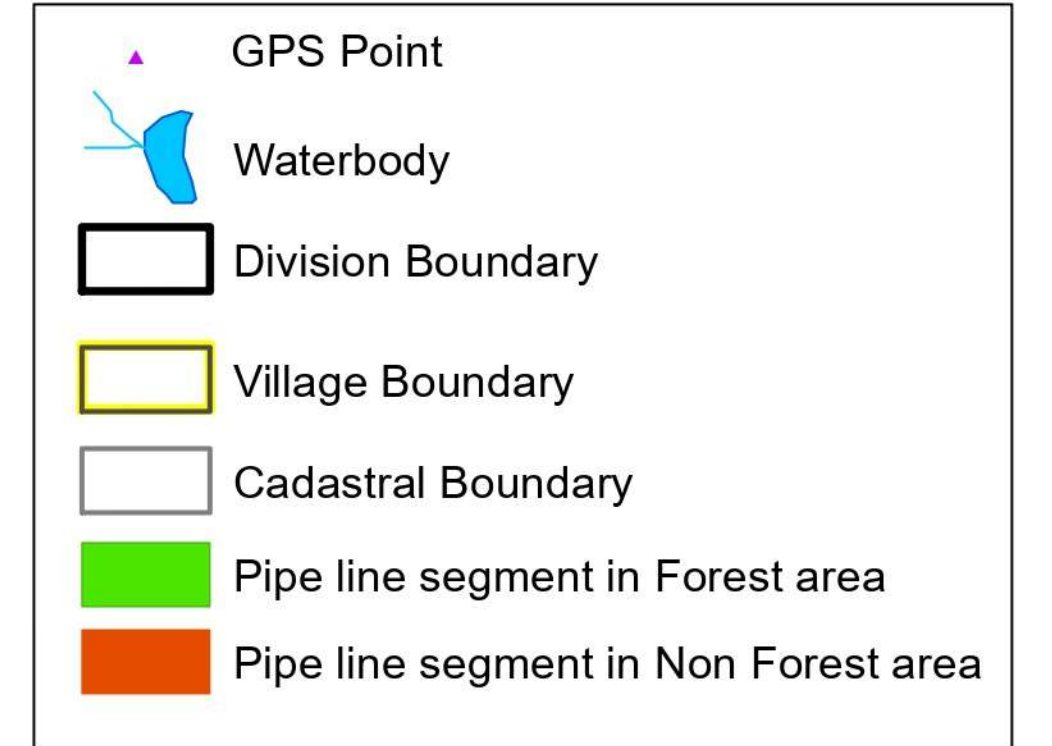

Forest area GPS Readings			



Submitted by:

[Signature]


ಸಹಾಯಕ ಕಾರ್ಯಪಾಲಕ ಇಂಜಿನಿಯರ್ :
ಗ್ರಾಮೀಣ ಕುಡಿಯುವ ನೀರು ಮತ್ತು ನೈರ್ಮಲ್ಯ
ಉಪ-ವಿಭಾಗ, ಶ್ರೀರಂಗಪಟ್ಟಣ

[Signature]
Executive Engineer
R.D.W. & S.Division,
Mandya-571 401.

Enlarged portion of Components in Forest area

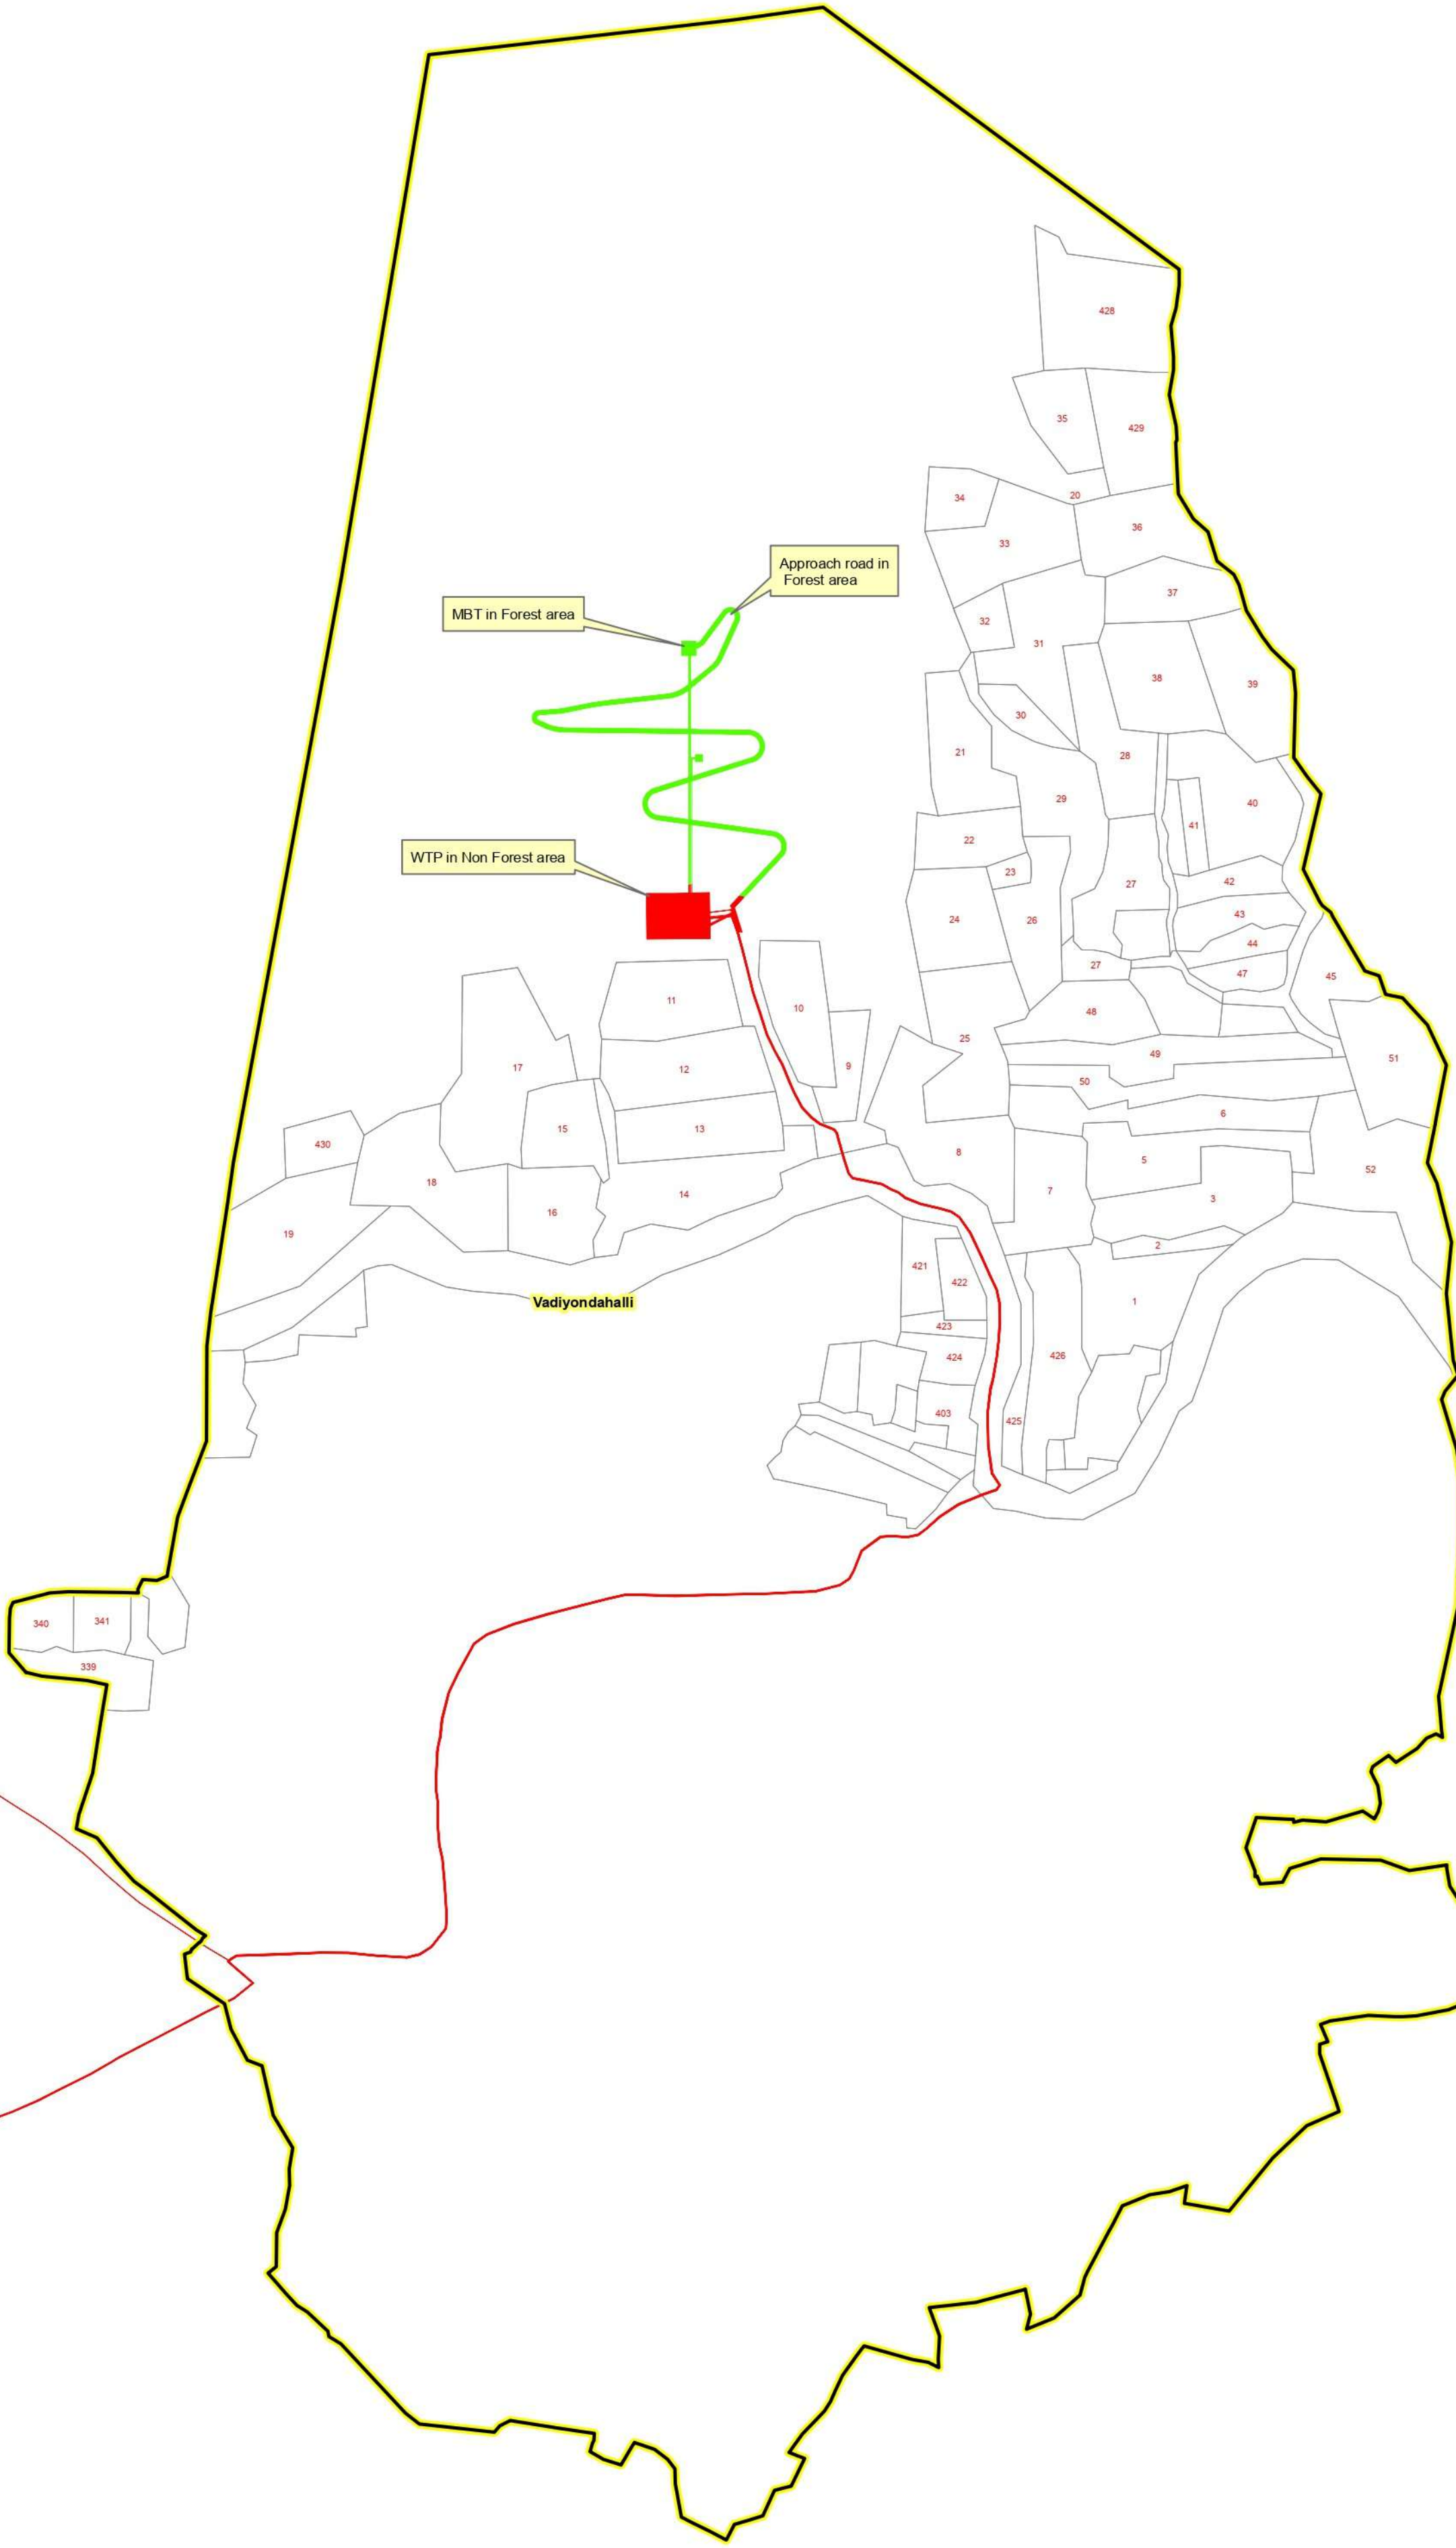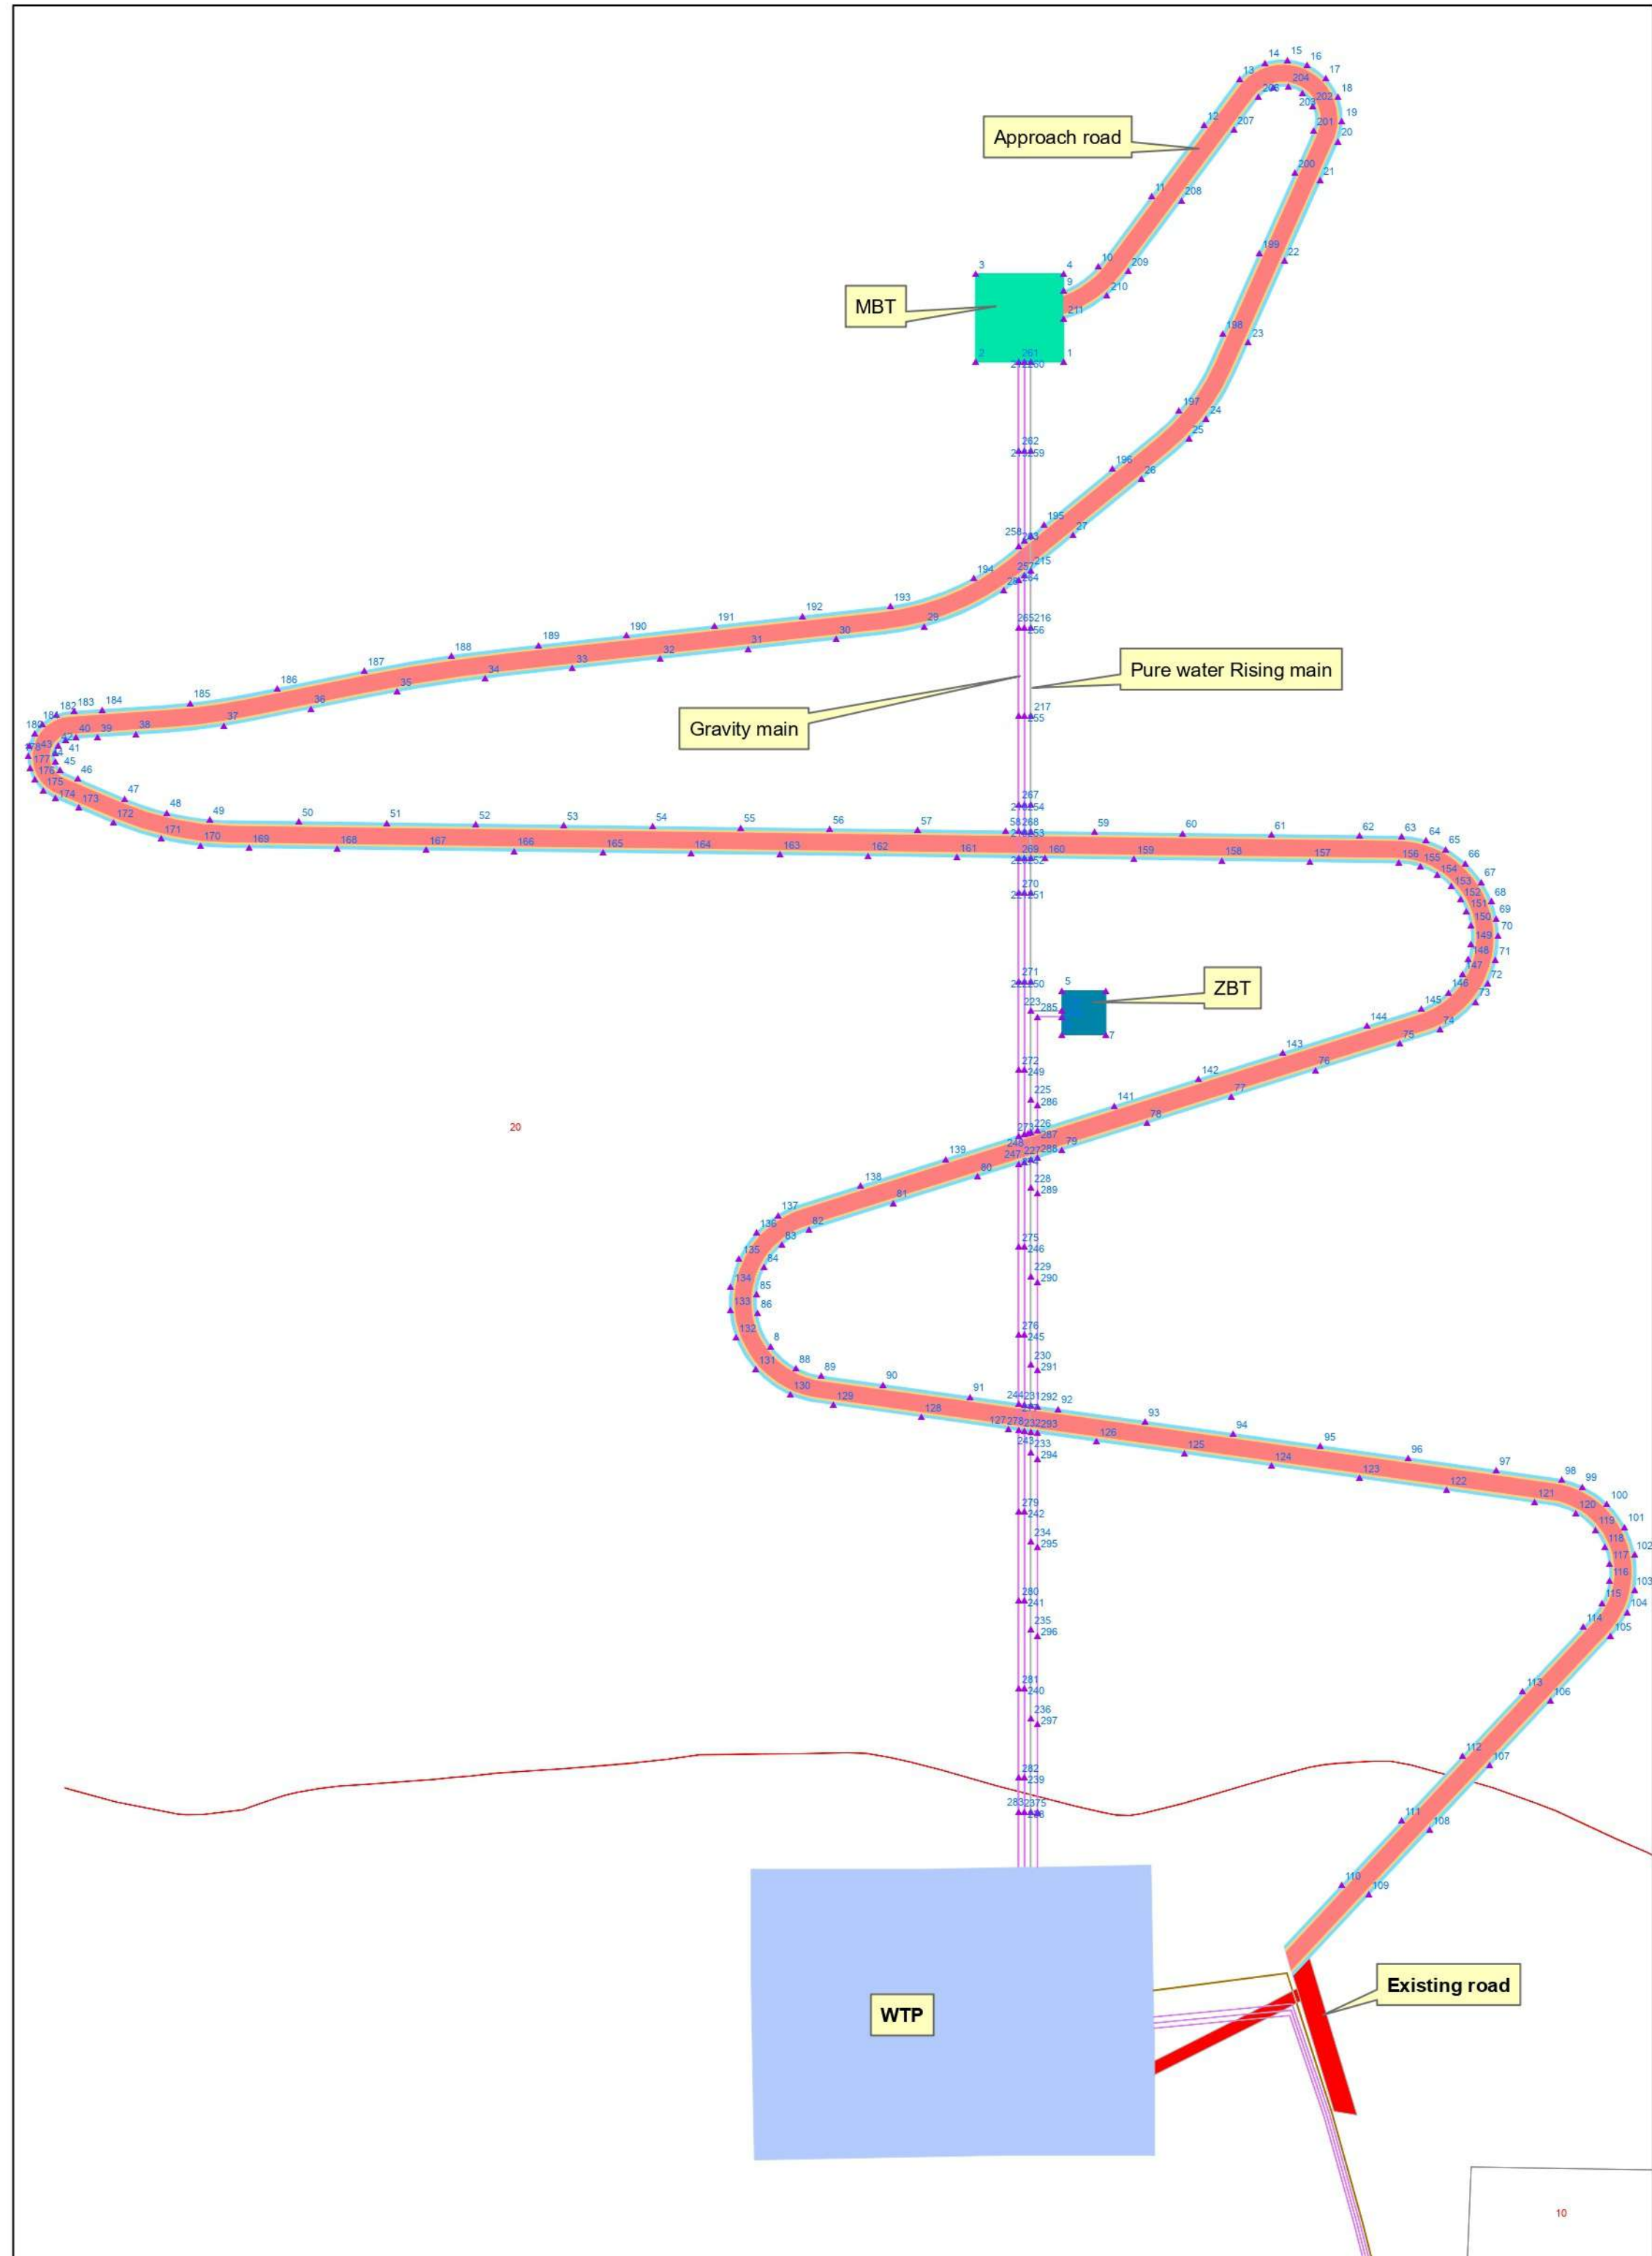

Forest area GPS Readings			
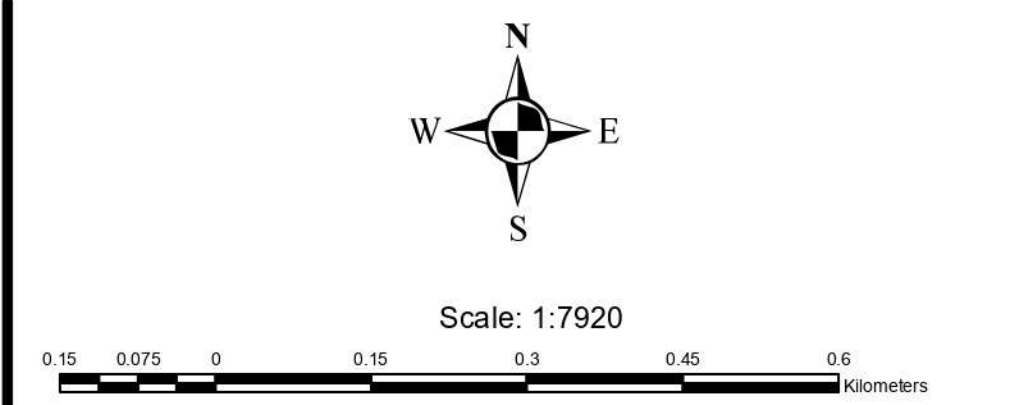

Project Name: Providing Water supply to Mahadevapura, Chikkanakanahalli, K Shethihalli & Other 16 villages of Srirangapatna Taluk Mandya District.

Description: Georeferenced map of Proposed Mahadevapura & Other 16 Villages Water Supply Network on Cadastral maps

Taluk : Srirangapatna
District : Mandya

Vadiyandahalli Digital map

Summary of Forest and Non Forest Area				
Sl No	Component	Area in Ha		
		Forest area	Non Forest area	Total
1	Jack Well		0.002	0.002
2	Raw water Rising main		0.085	0.085
3	WTP		0.592	0.592
4	MBT	0.040		0.040
5	ZBT	0.010		0.010
6	Pure Water Rising Main and Gravity main	0.084	0.912	0.996
7	Approach road Carriage Way	0.520	0.009	0.529
8	Approach road Shoulder	0.130	0.002	0.132
9	Approach road Drain	0.130	0.002	0.132
Total		0.914	1.404	2.318

Legend

- GPS Point
- Waterbody
- Division Boundary
- Village Boundary
- Cadastral Boundary
- Pipe line segment in Forest area
- Pipe line segment in Non Forest area

Component

- Approach road Carriage Way
- Approach road Shoulder
- Approach road Drain
- Existing road
- Jack Well
- Raw water Rising main
- WTP
- Pure water Rising main
- MBT
- ZBT
- Gravity main


Submitted by:

[Signature]

ಸಹಾಯಕ ಕಾರ್ಯಪಾಲಕ ಇಂಜಿನಿಯರ್ :
ಗ್ರಾಮೀಣ ಕುಡಿಯುವ ನೀರು ಮತ್ತು ಸೈರ್ಮಲ್ಯ
ಉಪ-ವಿಭಾಗ, ಶ್ರೀರಂಗಪಟ್ಟಣ

[Signature]

Executive Engineer
R.D.W. & S.Division.
Mandya-571 401.

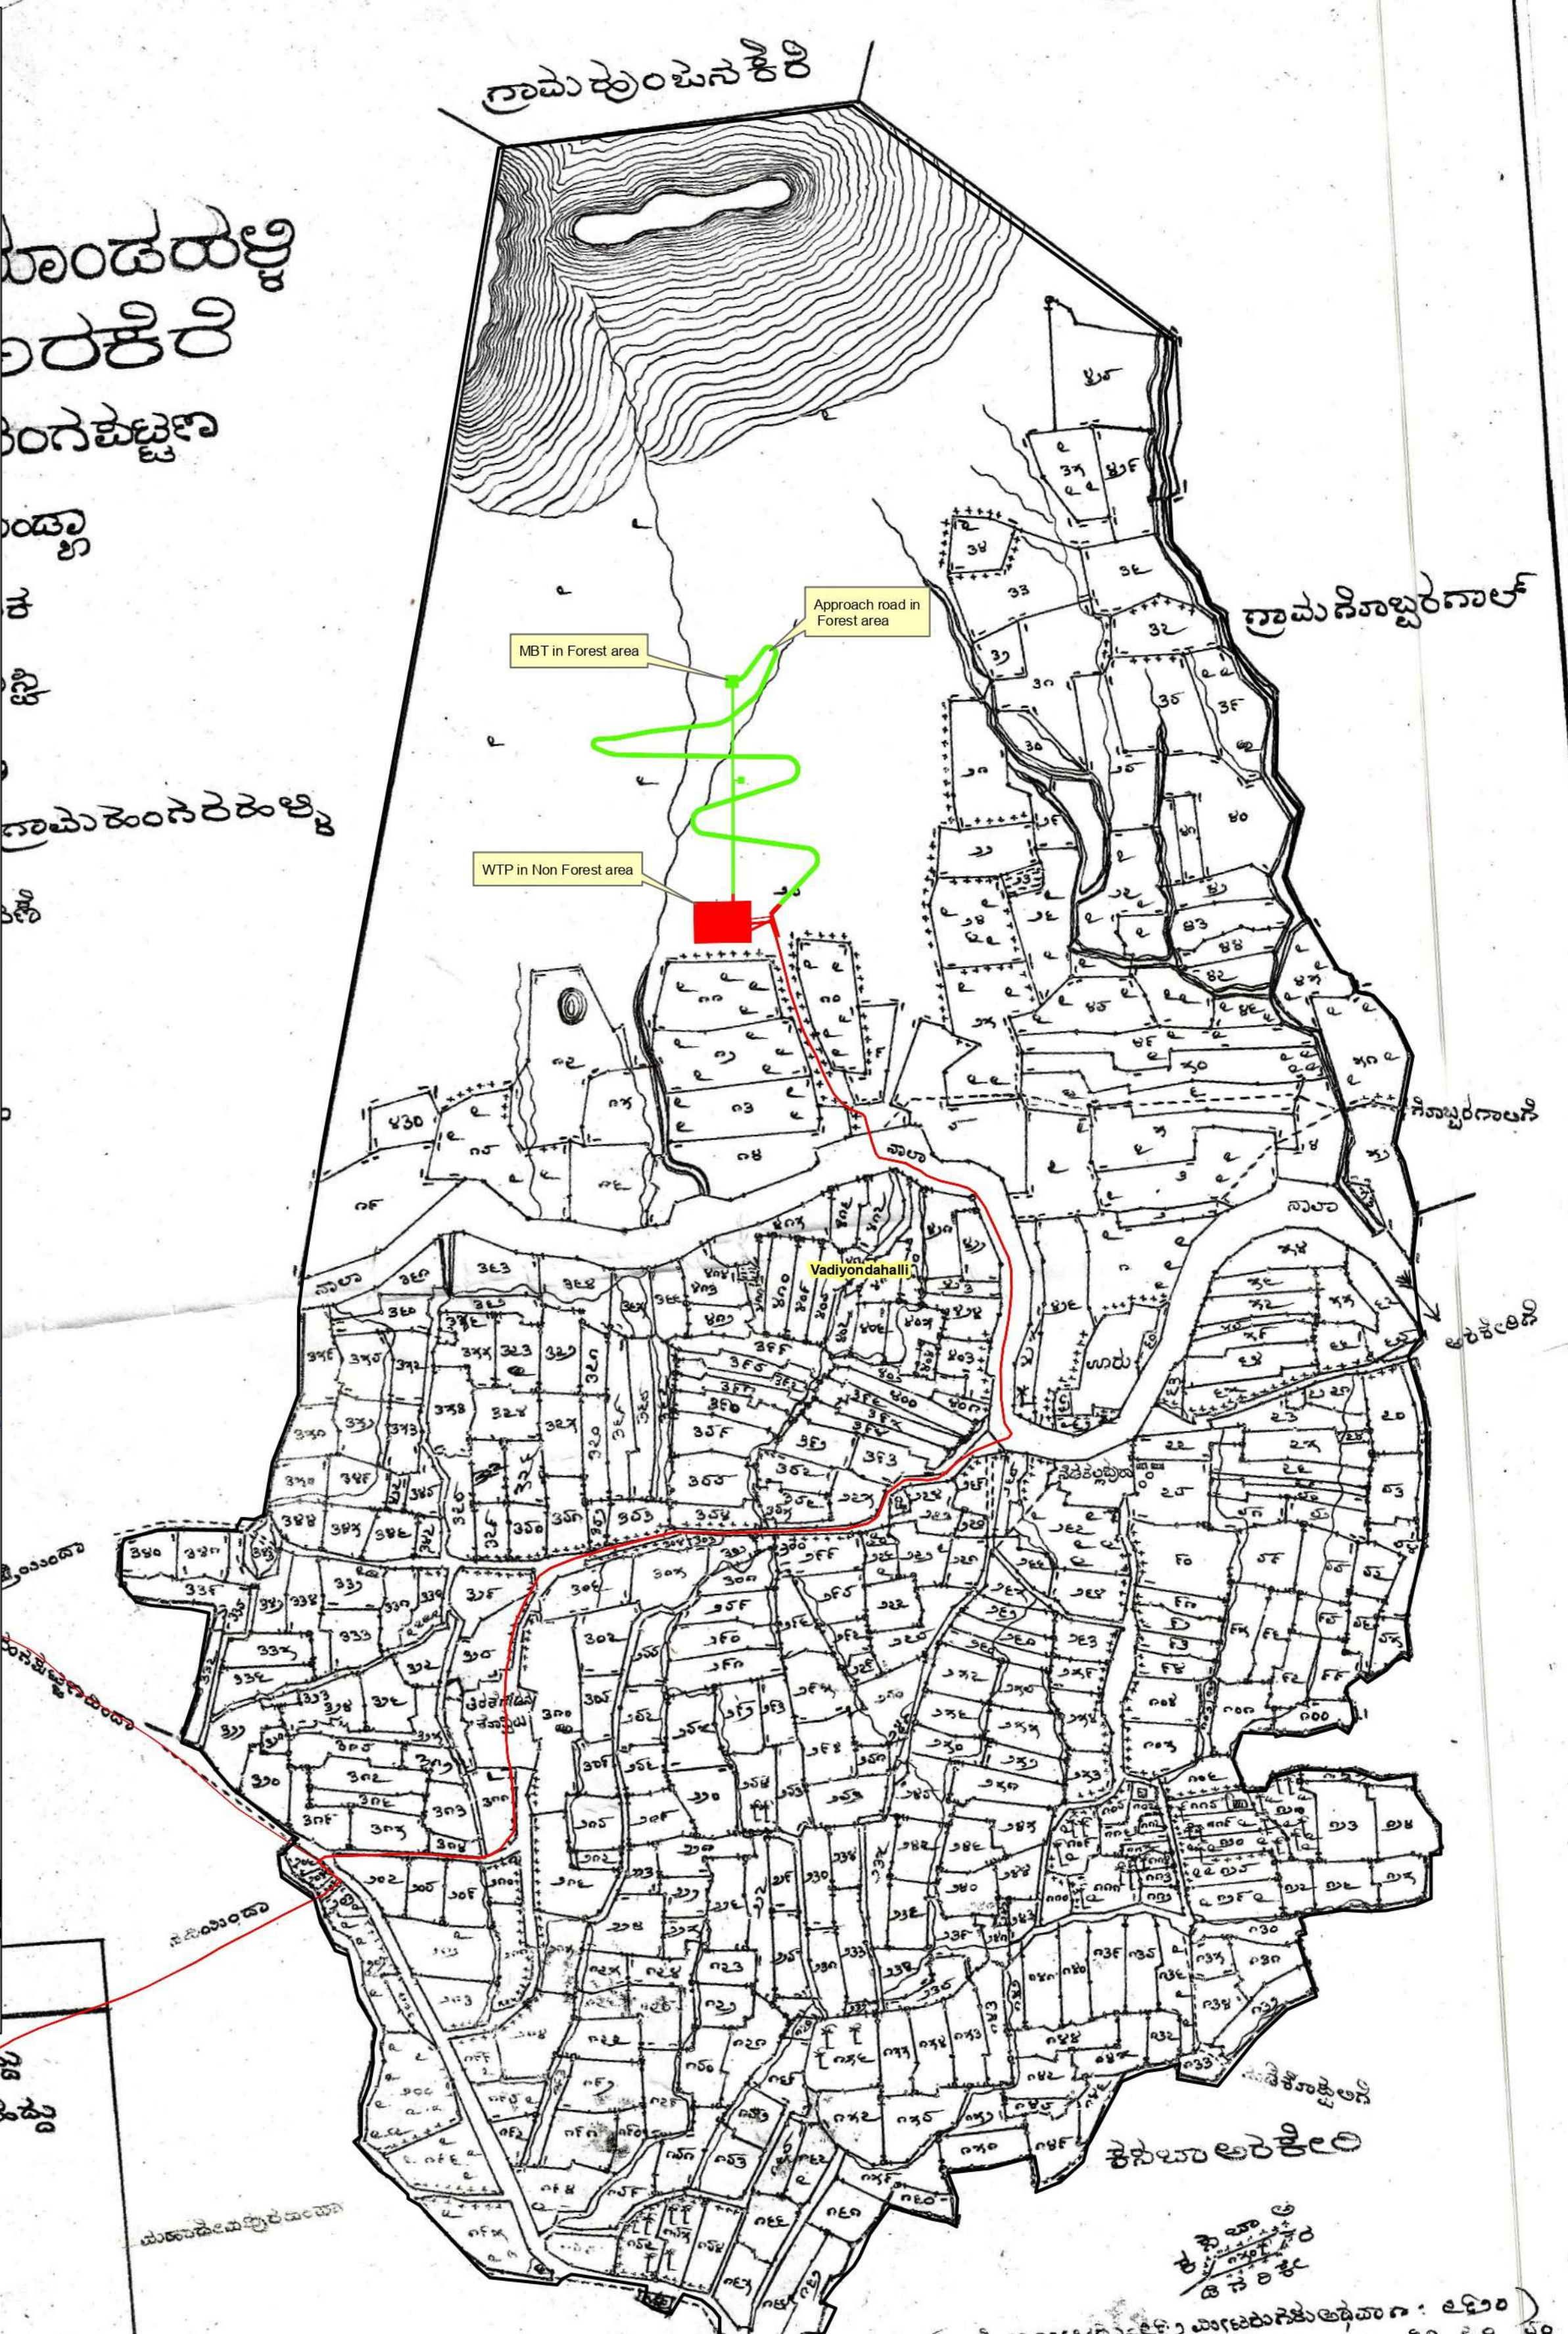

Sl No	Component	Area in Ha		
		Forest area	Non Forest area	Total
1	Jack Well		0.002	0.002
2	Raw water Rising main		0.005	0.005
3	WTP		0.592	0.592
4	MBT	0.040		0.040
5	ZST	0.010		0.010
6	Pure Water Rising Main and Gravity main	0.094	0.912	0.996
7	Approach road Carriage Way	0.520	0.009	0.529
8	Approach road Shoulder	0.130	0.002	0.132
9	Approach road Drain	0.130	0.002	0.132
	Total	0.914	1.004	2.518

- Legend**

 - GPS Point
 - Waterbody
 - Division Boundary
 - Village Boundary
 - Cadastral Boundary
 - Pipe line segment in Forest area
 - Pipe line segment in Non Forest area

Component

 - Approach road Carriage Way
 - Approach road Shoulder
 - Approach road Drain
 - Existing road
 - Jack Well
 - Raw water Rising main
 - WTP
 - Pure water Rising main
 - MBT
 - ZBT
 - Gravity main

Submitted by:






ಸಹಾಯಕ ಕಾರ್ಯಪಾಲಕ ಇಂಜಿನಿಯರ್
ಗ್ರಾಮೀಣ ಕುಡಿಯುವ ನೀರು ಮತ್ತು ನೈರ್ಮಲ್ಯ
ಉಪ-ವಿಭಾಗ, ಶ್ರೀರಂಗಪಟ್ಟಣ





Executive Engineer
R.D.W. & S.Division.
Mandya-571 401.

Index map

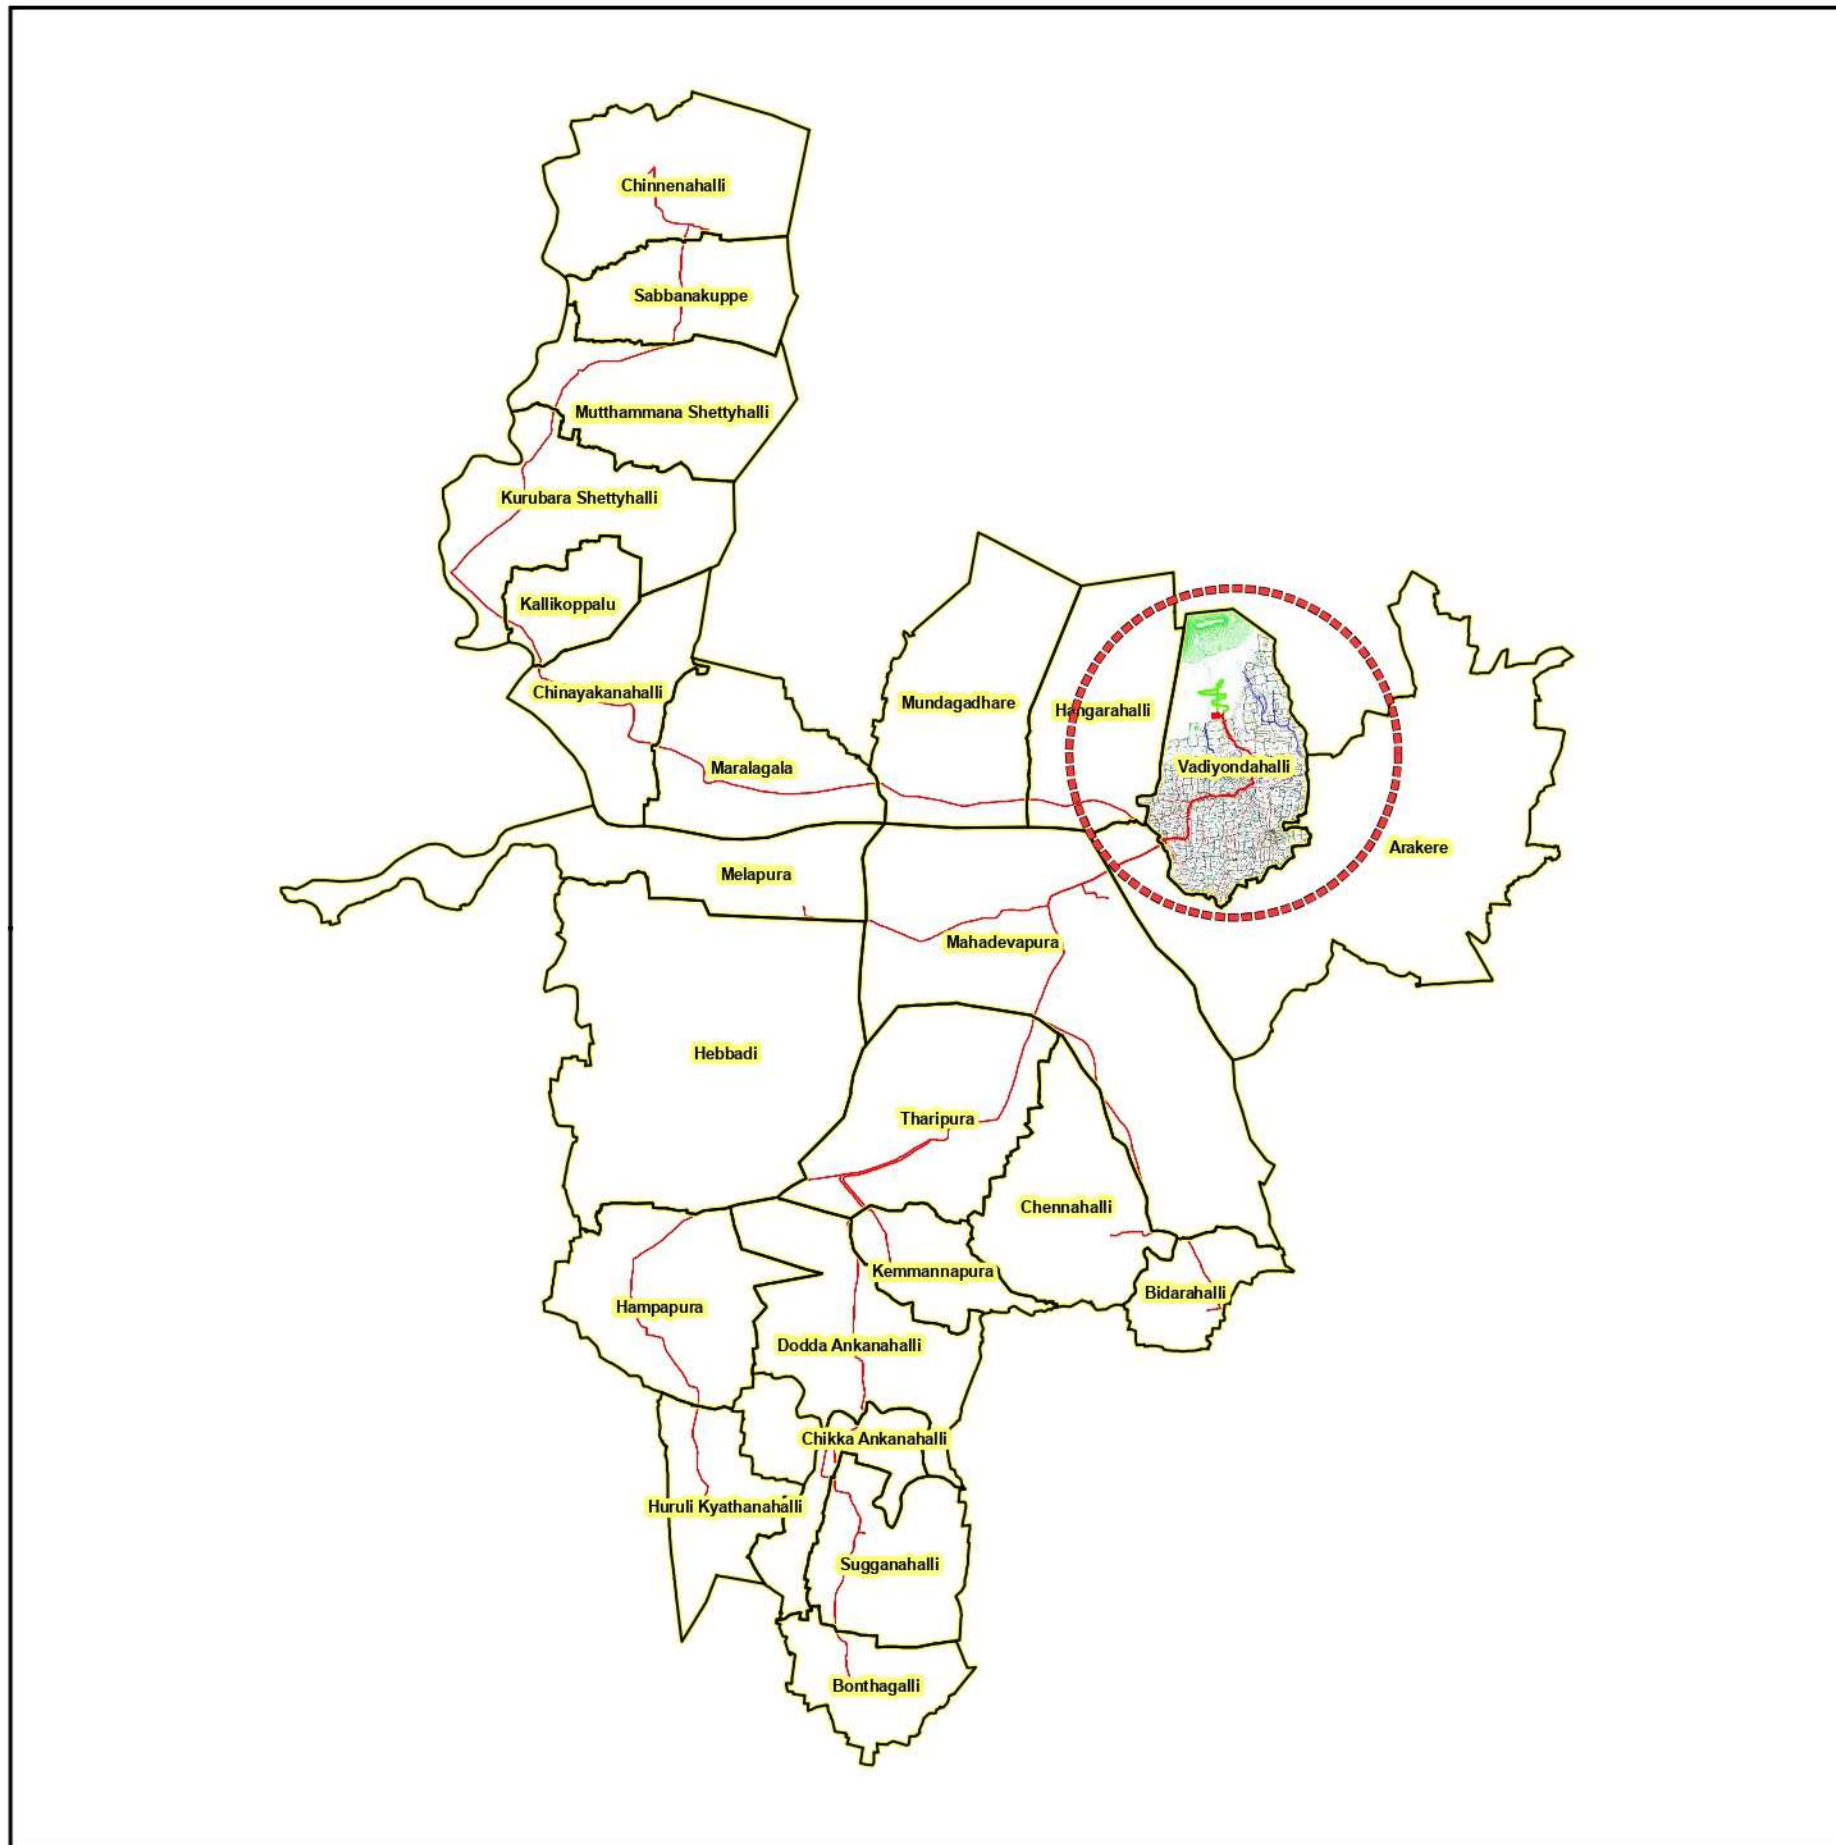

GPSID	Latitude	Longitude	GPSID	Latitude	Longitude
1	12.41988	76.79258	150	12.41882	76.79342
2	12.41988	76.79240	151	12.41885	76.79341
3	12.42016	76.79240	152	12.41888	76.79340
4	12.42016	76.79259	153	12.41890	76.79338
5	12.41702	76.79251	154	12.41893	76.79335
6	12.41889	76.79257	155	12.41894	76.79332
7	12.41889	76.79266	156	12.41895	76.79327
8	12.41889	76.79267	157	12.41895	76.79329
9	12.41707	76.79196	158	12.41896	76.79321
10	12.42012	76.79258	159	12.41897	76.79324
11	12.42012	76.79257	160	12.41897	76.79321
12	12.42012	76.79257	161	12.41898	76.79317
13	12.42016	76.79256	162	12.41898	76.79318
14	12.42016	76.79256	163	12.41898	76.79318
15	12.42059	76.79305	164	12.41899	76.79313
16	12.42059	76.79305	165	12.41899	76.79307
17	12.42059	76.79313	166	12.41899	76.79307
18	12.42059	76.79316	167	12.41899	76.79307
19	12.42047	76.79317	168	12.41900	76.79306
20	12.42043	76.79316	169	12.41902	76.79307
21	12.42016	76.79317	170	12.41902	76.79307
22	12.42016	76.79304	171	12.41908	76.79303
23	12.42002	76.79297	172	12.41910	76.79304
24	12.41986	76.79288	173	12.41912	76.79304
25	12.41982	76.79284	174	12.41914	76.79304
26	12.41974	76.79274	175	12.41916	76.79303
27	12.41962	76.79265	176	12.41919	76.79302
28	12.41951	76.79248	177	12.41921	76.79303
29	12.41944	76.79229	178	12.41923	76.79304
30	12.41942	76.79211	179	12.41925	76.79304
31	12.41930	76.79192	180	12.41927	76.79304
32	12.41938	76.79174	181	12.41928	76.79302
33	12.41938	76.79156	182	12.41928	76.79304
34	12.41934	76.79137	183	12.41929	76.79306
35	12.41931	76.79119	184	12.41932	76.79304
36	12.41928	76.79101	185	12.41936	76.79312
37	12.41925	76.79083	186	12.41939	76.79311
38	12.41923	76.79065	187	12.41941	76.79310
39	12.41923	76.79057	188	12.41943	76.79307
40	12.41923	76.79050	189	12.41944	76.79305
41	12.41923	76.79050	190	12.41946	76.79304
42	12.41921	76.79049	191	12.41948	76.79302
43	12.41920	76.79048	192	12.41950	76.79300
44	12.41918	76.79048	193	12.41952	76.79298
45	12.41916	76.79047	194	12.41953	76.79298
46	12.41914	76.79043	195	12.41954	76.79297
47	12.41913	76.79042	196	12.41955	76.79297
48	12.41907	76.79031	197	12.41956	76.79294
49	12.41906	76.79030	198	12.41956	76.79292
50	12.41905	76.79028	199	12.41957	76.79290
51	12.41905	76.79117	200	12.42036	76.79297
52	12.41904	76.79115	201	12.42035	76.79311
53	12.41904	76.79154	202	12.42053	76.79308
54	12.41904	76.79174	203	12.42054	76.79308
55	12.41903	76.79191	204	12.42052	76.79309
56	12.41903	76.79209	205	12.42045	76.79304
57	12.41903	76.79227	206	12.42031	76.79303
58	12.41902	76.79246	207	12.42016	76.79317
59	12.41902	76.79264	208	12.42012	76.79307
60	12.41901	76.79282	209	12.42007	76.79308
61	12.41901	76.79301	210	12.41998	76.79311
62	12.41901	76.79319	211	12.41980	76.79315
63	12.41901	76.79338	212	12.41962	76.79311
64	12.41900	76.79353	213	12.41950	76.79311
65	12.41898	76.79377	214	12.41944	76.79311
66	12.41895	76.79391	215	12.41936	76.79311
67	12.41891	76.79394	216	12.41928	76.79311
68	12.41887	76.79396	217	12.41920	76.79311
69	12.41884	76.79397	218	12.41912	76.79311
70	12.41880	76.79398	219	12.41902	76.79311
71	12.41875	76.79397	220	12.41897	76.79311
72	12.41870	76.79396	221	12.41890	76.79311
73	12.41867	76.79393	222	12.41887	76.79311
74	12.41861	76.79388	223	12.41885	76.79311
75	12.41858	76.79387	224	12.41884	76.79310

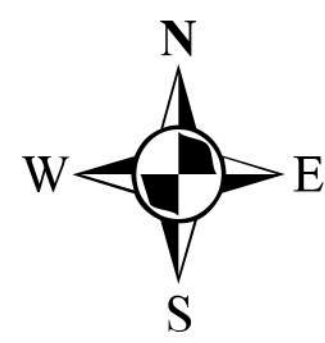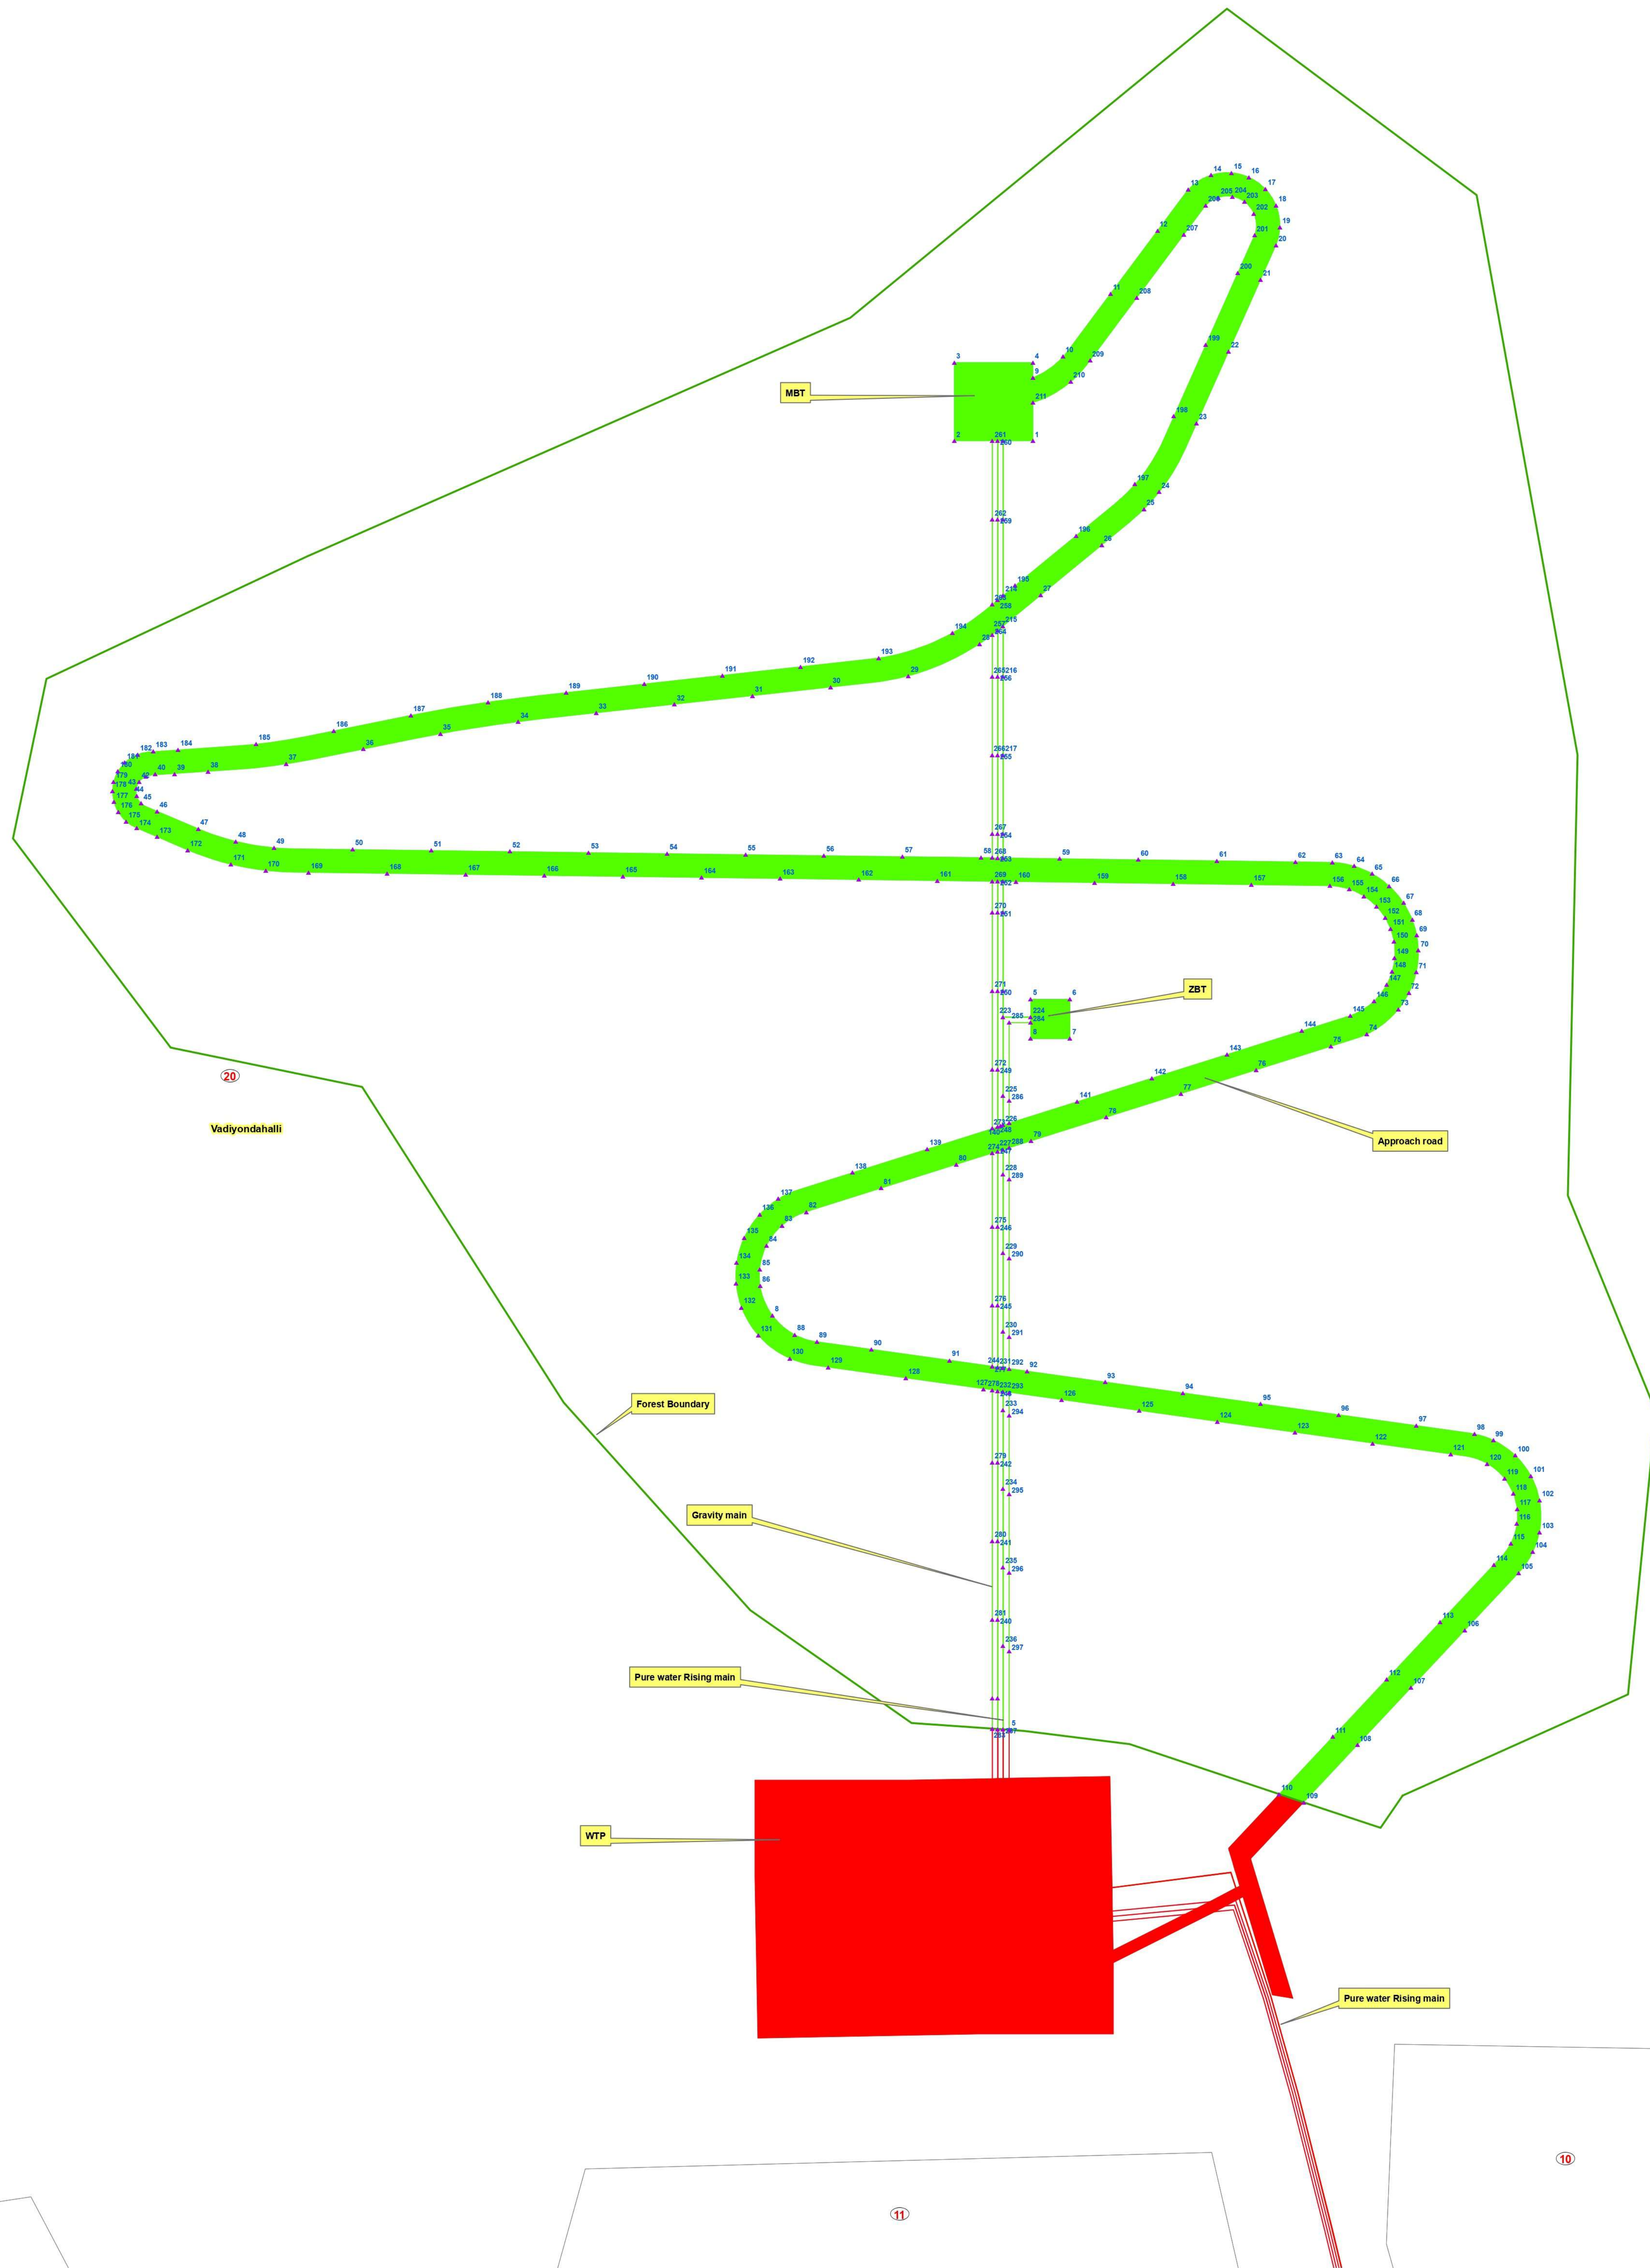

Scale: 1:750



Project Name: Providing Water supply to Mahadevapura, Chikkanakanahalli, K Shettihalli & Other 16 villages of Srirangapatna Taluk Mandya District.

Description: Georeferenced map of Proposed Mahadevapura & Other 16 Villages Water Supply Network on Cadastral maps

Taluk : Srirangapatna

District : Mandya

GPS Map

Sl No	Component	Area in Ha		
		Forest area	Non Forest area	Total
1	Jack Well		0.002	0.002
2	Raw water Rising main		0.085	0.085
3	WTP		0.592	0.592
4	MBT	0.040		0.040
5	ZBT	0.010		0.010
6	Pure Water Rising Main and Gravity main	0.084	0.912	0.996
7	Approach road Carriage Way	0.520	0.009	0.529
8	Approach road Shoulder	0.130	0.002	0.132
9	Approach road Drain	0.130	0.002	0.132
Total		0.914	1.604	2.518

Legend

- GPS Point
- Waterbody
- Division Boundary
- Village Boundary
- Cadastral Boundary
- Pipe line segment in Forest area
- Pipe line segment in Non Forest area

Submitted by: