


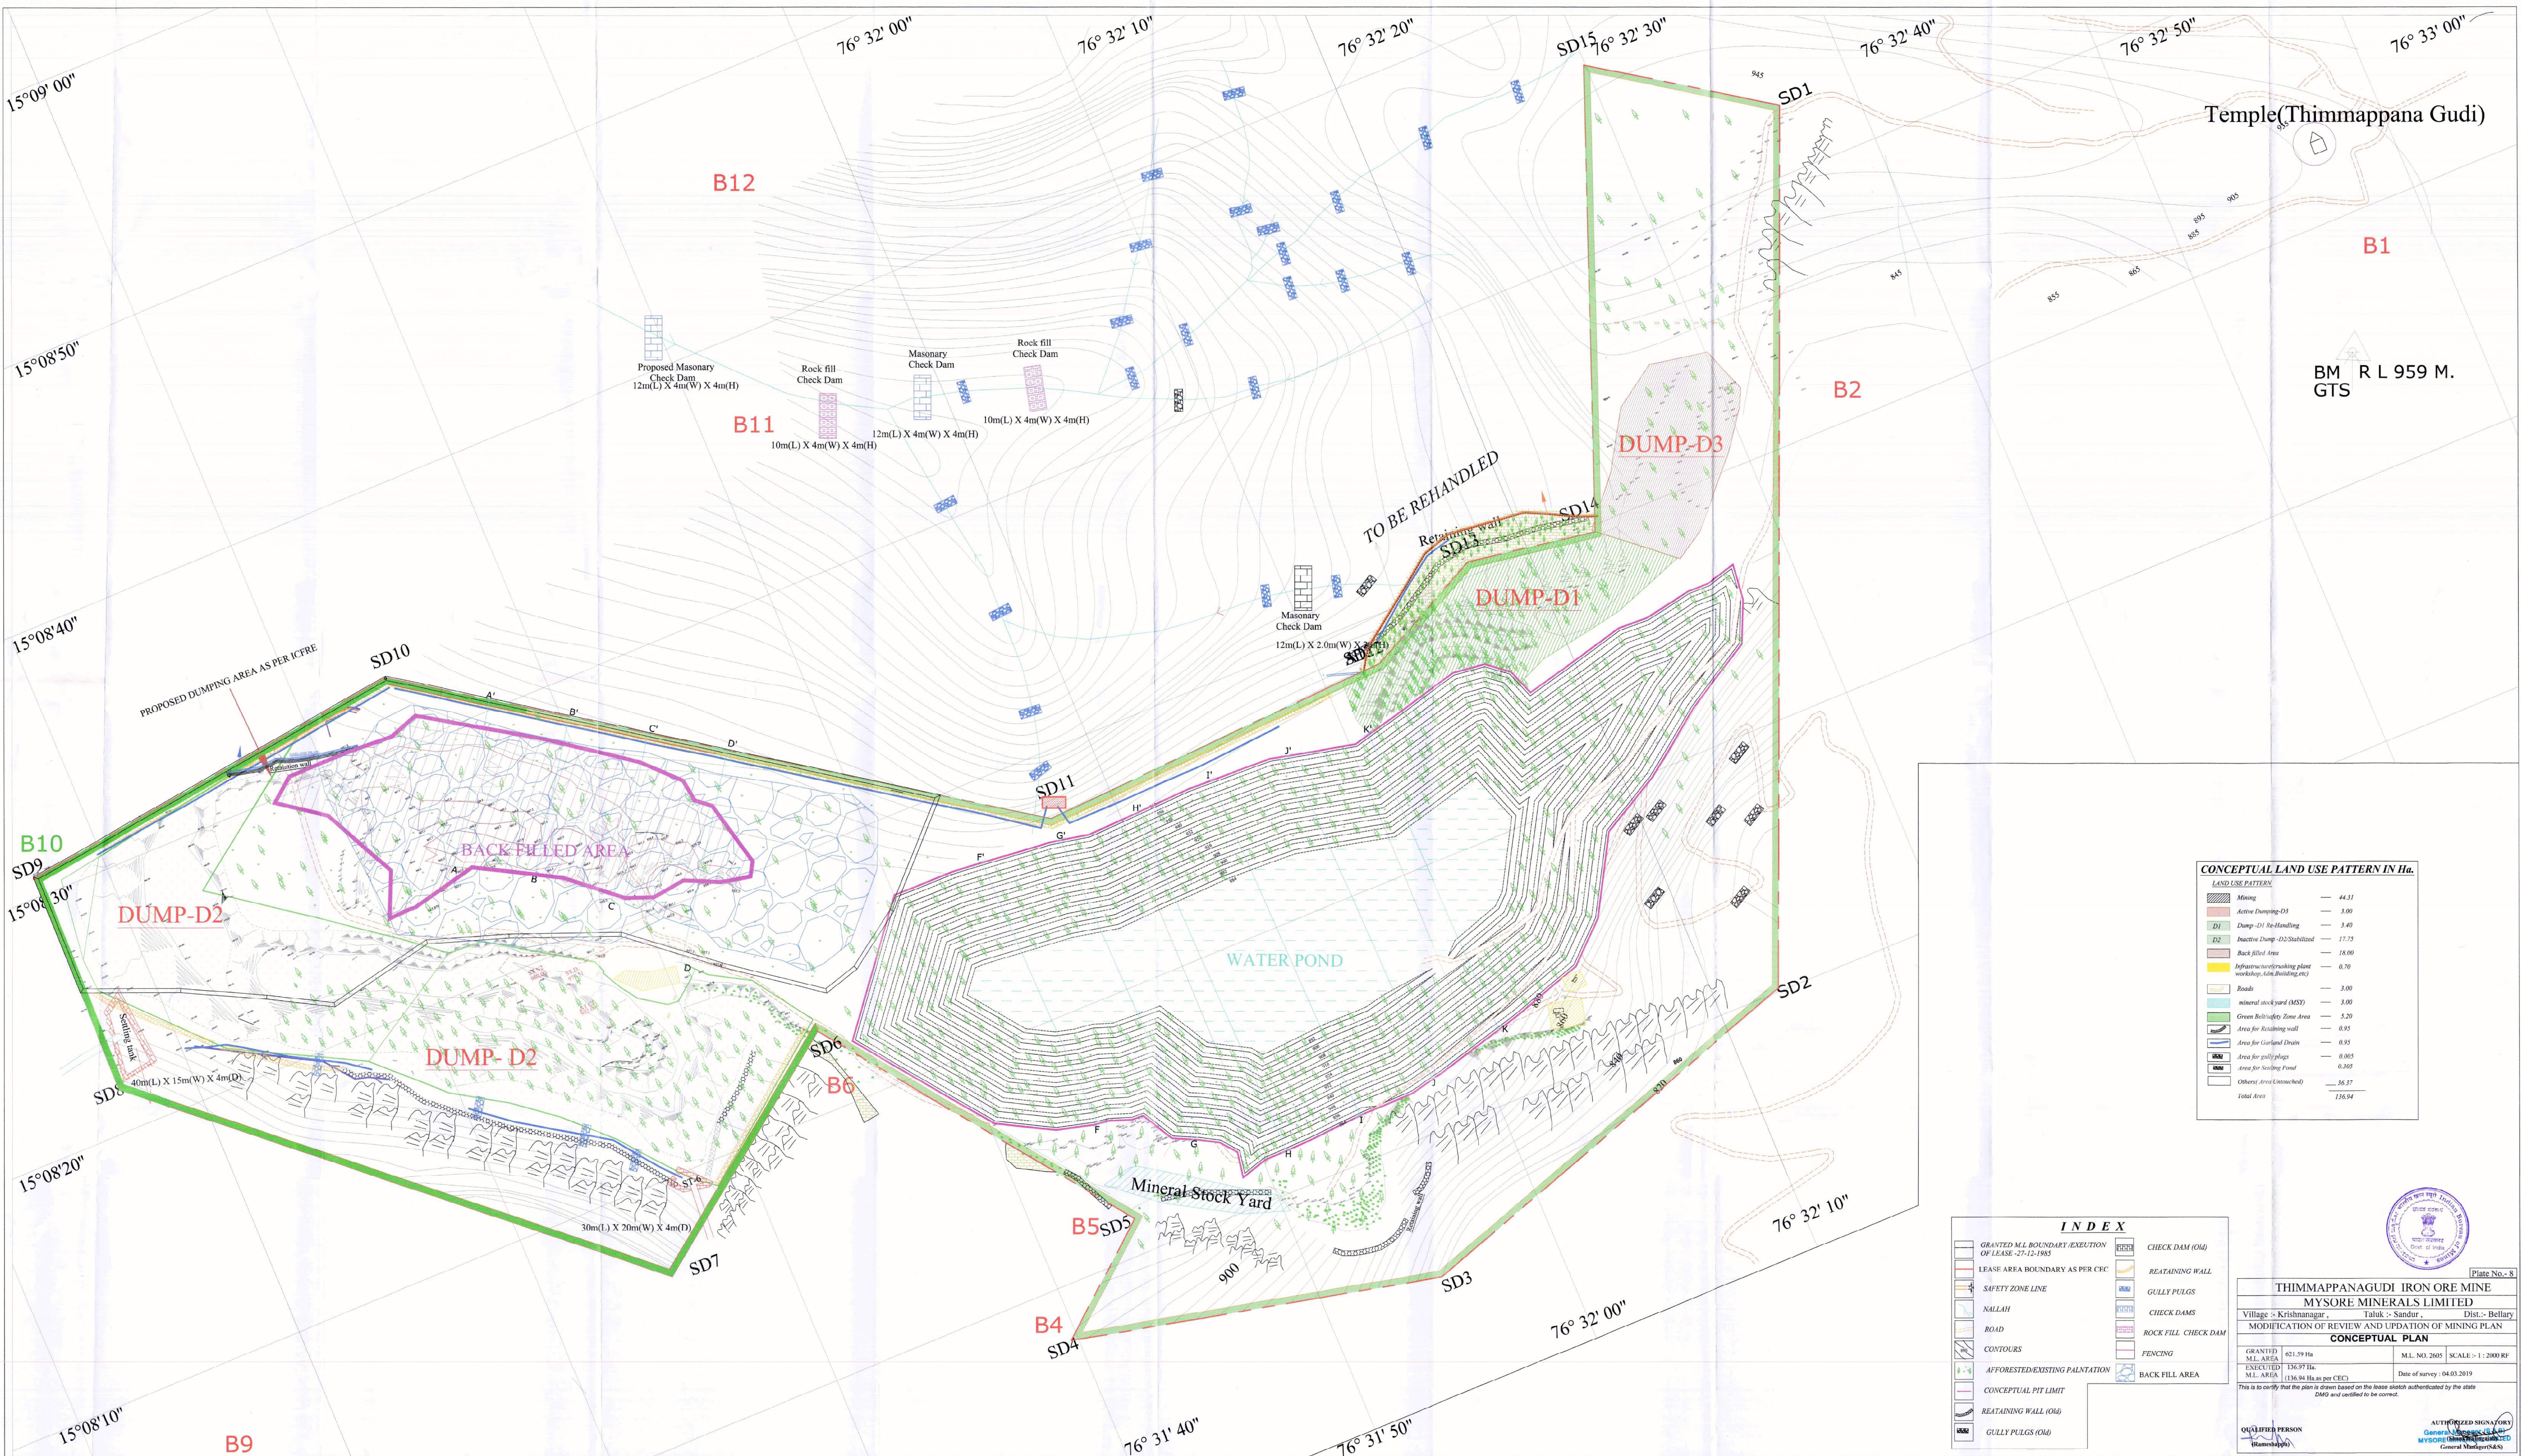

CONCEPTUAL LAND USE PATTERN IN Ha.

LAND USE PATTERN	
Mining	44.31
Active Dumping-D3	3.00
D1 Dump-D1 Re-Handling	3.40
D2 Inactive Dump-D2 Stabilized	17.75
Back filled Area	18.00
Infrastructure/retaining plant workshop (As Building area)	0.70
Roads	3.00
Mineral stock yard (MSY)	3.00
Green Belts/Safety Zone Area	5.20
Area for Retaining wall	0.95
Area for Gully Drains	0.95
Area for gully plugs	0.005
Area for Sealing Pond	0.365
Others/ Area (Unaffected)	36.37
Total Area	136.94

INDEX

GRANTED M.L. BOUNDARY (EXECUTION OF LEASE -27-12-1985)	CHECK DAM (Old)
LEASE AREA BOUNDARY AS PER CFC	RETAINING WALL
SAFETY ZONE LINE	GULLY PULGS
NALLAH	CHECK DAMS
ROAD	ROCK FILL CHECK DAM
CONTOURS	FENCING
AFFORESTED/EXISTING PALNTATION	BACK FILL AREA
CONCEPTUAL PIT LIMIT	
RETAINING WALL (Old)	
GULLY PULGS (Old)	



THIMMAPPAGUDI IRON ORE MINE
MYSORE MINERALS LIMITED
Village :- Krishnanagar , Taluk :- Sandur , Dist.:- Bellary
MODIFICATION OF REVIEW AND UPDATION OF MINING PLAN
CONCEPTUAL PLAN
GRANTED M.L. AREA 621.59 Ha M.L. NO. 2005 SCALE:- 1:2000 RF
EXECUTED 136.94 Ha. Date of survey : 04.03.2019
M.L. AREA (136.94 Ha.as per CFC)
This is to certify that the plan is drawn based on the base sketch authorized by the state DMG and certified to be correct.
QUALIFIER PERSON (Name) AUTHORIZED SIGNATORY General Manager (GMS) MYSORE MINERALS LIMITED General Manager (GMS)