

Map showing the DGPS Survey of Proposed Diversion of Forest Land for "Construction of Delivery Chamber, Pressure Main and Gravity Main pipe lines, over an extent of 4.665 Ha. in Comp. No: 182 and 183 of Katarukonda RF, Malyala Beat, Dhone Range, Kurnool Division, Kurnool Circle of Andhra Pradesh.




1:10000

Legend

DGPS_Points2

Survey_Area3

S.No	Easting	Northing	Elevation	Name	Latitude	Longitude
1	149174.333682	1708078.587982	431.266	R1	15.425735	77.731706
2	149182.421591	1708084.334783	431.406	L1	15.425788	77.731780
3	149273.873872	1707908.382540	435.466	R2	15.424212	77.732656
4	149283.791934	1707909.455862	435.471	L2	15.424223	77.732748
5	149300.485805	1707711.874294	466.959	R8	15.422442	77.732931
6	149310.645061	1707713.548881	469.235	L8	15.422458	77.733026
7	149327.685311	1707517.312308	449.220	R7	15.420689	77.733212
8	149337.173470	1707518.683937	450.520	L7	15.420703	77.733300
9	149355.901982	1707321.978894	474.793	R6	15.418930	77.733502
10	149365.049979	1707322.996204	476.303	L6	15.418941	77.733587
11	149382.537304	1707126.448451	494.573	R5	15.417169	77.733778
12	149391.712464	1707129.054751	495.890	L5	15.417194	77.733863
13	149409.081365	1706931.253135	504.941	R4	15.415411	77.734052
14	149419.155360	1706933.737635	504.387	L4	15.415435	77.734145
15	149420.670932	1706816.335966	550.916	R3	15.414375	77.734176
16	149440.116679	1706821.081711	551.823	L3	15.414421	77.734356
17	149314.142941	1706857.720905	521.143	B3	15.414734	77.733179
18	149315.841624	1706847.653199	520.748	B4	15.414643	77.733196
19	149480.652014	1706800.049074	546.047	10B	15.414236	77.734737
20	149155.248799	1706792.359252	493.917	V11	15.414122	77.731710
21	149160.447594	1706783.598385	492.848	V12	15.414044	77.731759
22	148981.128554	1706719.295714	465.081	V9	15.413439	77.730100
23	148985.555794	1706710.459166	465.499	V10	15.413360	77.730143
24	148821.379534	1706652.537210	461.119	V7	15.412814	77.728623
25	148826.253530	1706643.615646	461.100	V8	15.412735	77.728670
26	148656.782456	1706583.711171	457.705	V5	15.412171	77.727101
27	148660.433999	1706574.391026	457.532	V6	15.412087	77.727137
28	148477.532103	1706478.532350	450.667	21	15.411197	77.725448
29	148483.284551	1706470.536611	452.241	20	15.411125	77.725503
30	149482.286641	1706758.072514	541.631	10D	15.413858	77.734758
31	149538.736960	1706559.279152	470.905	A2	15.412071	77.735311
32	149548.500471	1706560.588055	470.504	A1	15.412084	77.735402
33	149568.019870	1706435.058988	465.588	19	15.410954	77.735601
34	149577.380393	1706432.393241	465.878	18	15.410931	77.735688
35	149503.172628	1706779.806335	541.302	10C	15.414057	77.734949
36	149628.387434	1706793.695457	519.904	A16	15.414199	77.736112
37	149625.464460	1706802.819761	522.554	A17	15.414281	77.736084
38	149743.416805	1706803.670962	484.018	16	15.414305	77.737181
39	149740.079299	1706813.619899	485.096	17	15.414394	77.737149
40	149935.987355	1706853.971231	478.899	14	15.414785	77.738966
41	149930.226896	1706862.177023	480.351	15	15.414859	77.738911
42	150121.768398	1706923.983422	471.837	8	15.415443	77.740684
43	150118.107632	1706933.123115	472.790	7	15.415525	77.740649
44	150234.708094	1707006.449499	468.753	A5	15.416202	77.741724
45	150234.454883	1707016.124088	468.351	A6	15.416290	77.741720
46	150344.207583	1707060.155721	458.960	6	15.416702	77.742735
47	150340.295932	1707069.547566	459.131	5	15.416786	77.742697
48	150457.175702	1707133.772345	454.680	left	15.417382	77.743776
49	150450.034884	1707140.005262	456.296	right	15.417437	77.743709
50	150577.673505	1707306.240437	447.418	2L	15.418955	77.744873
51	150574.684362	1707316.035366	447.533	2	15.419043	77.744844

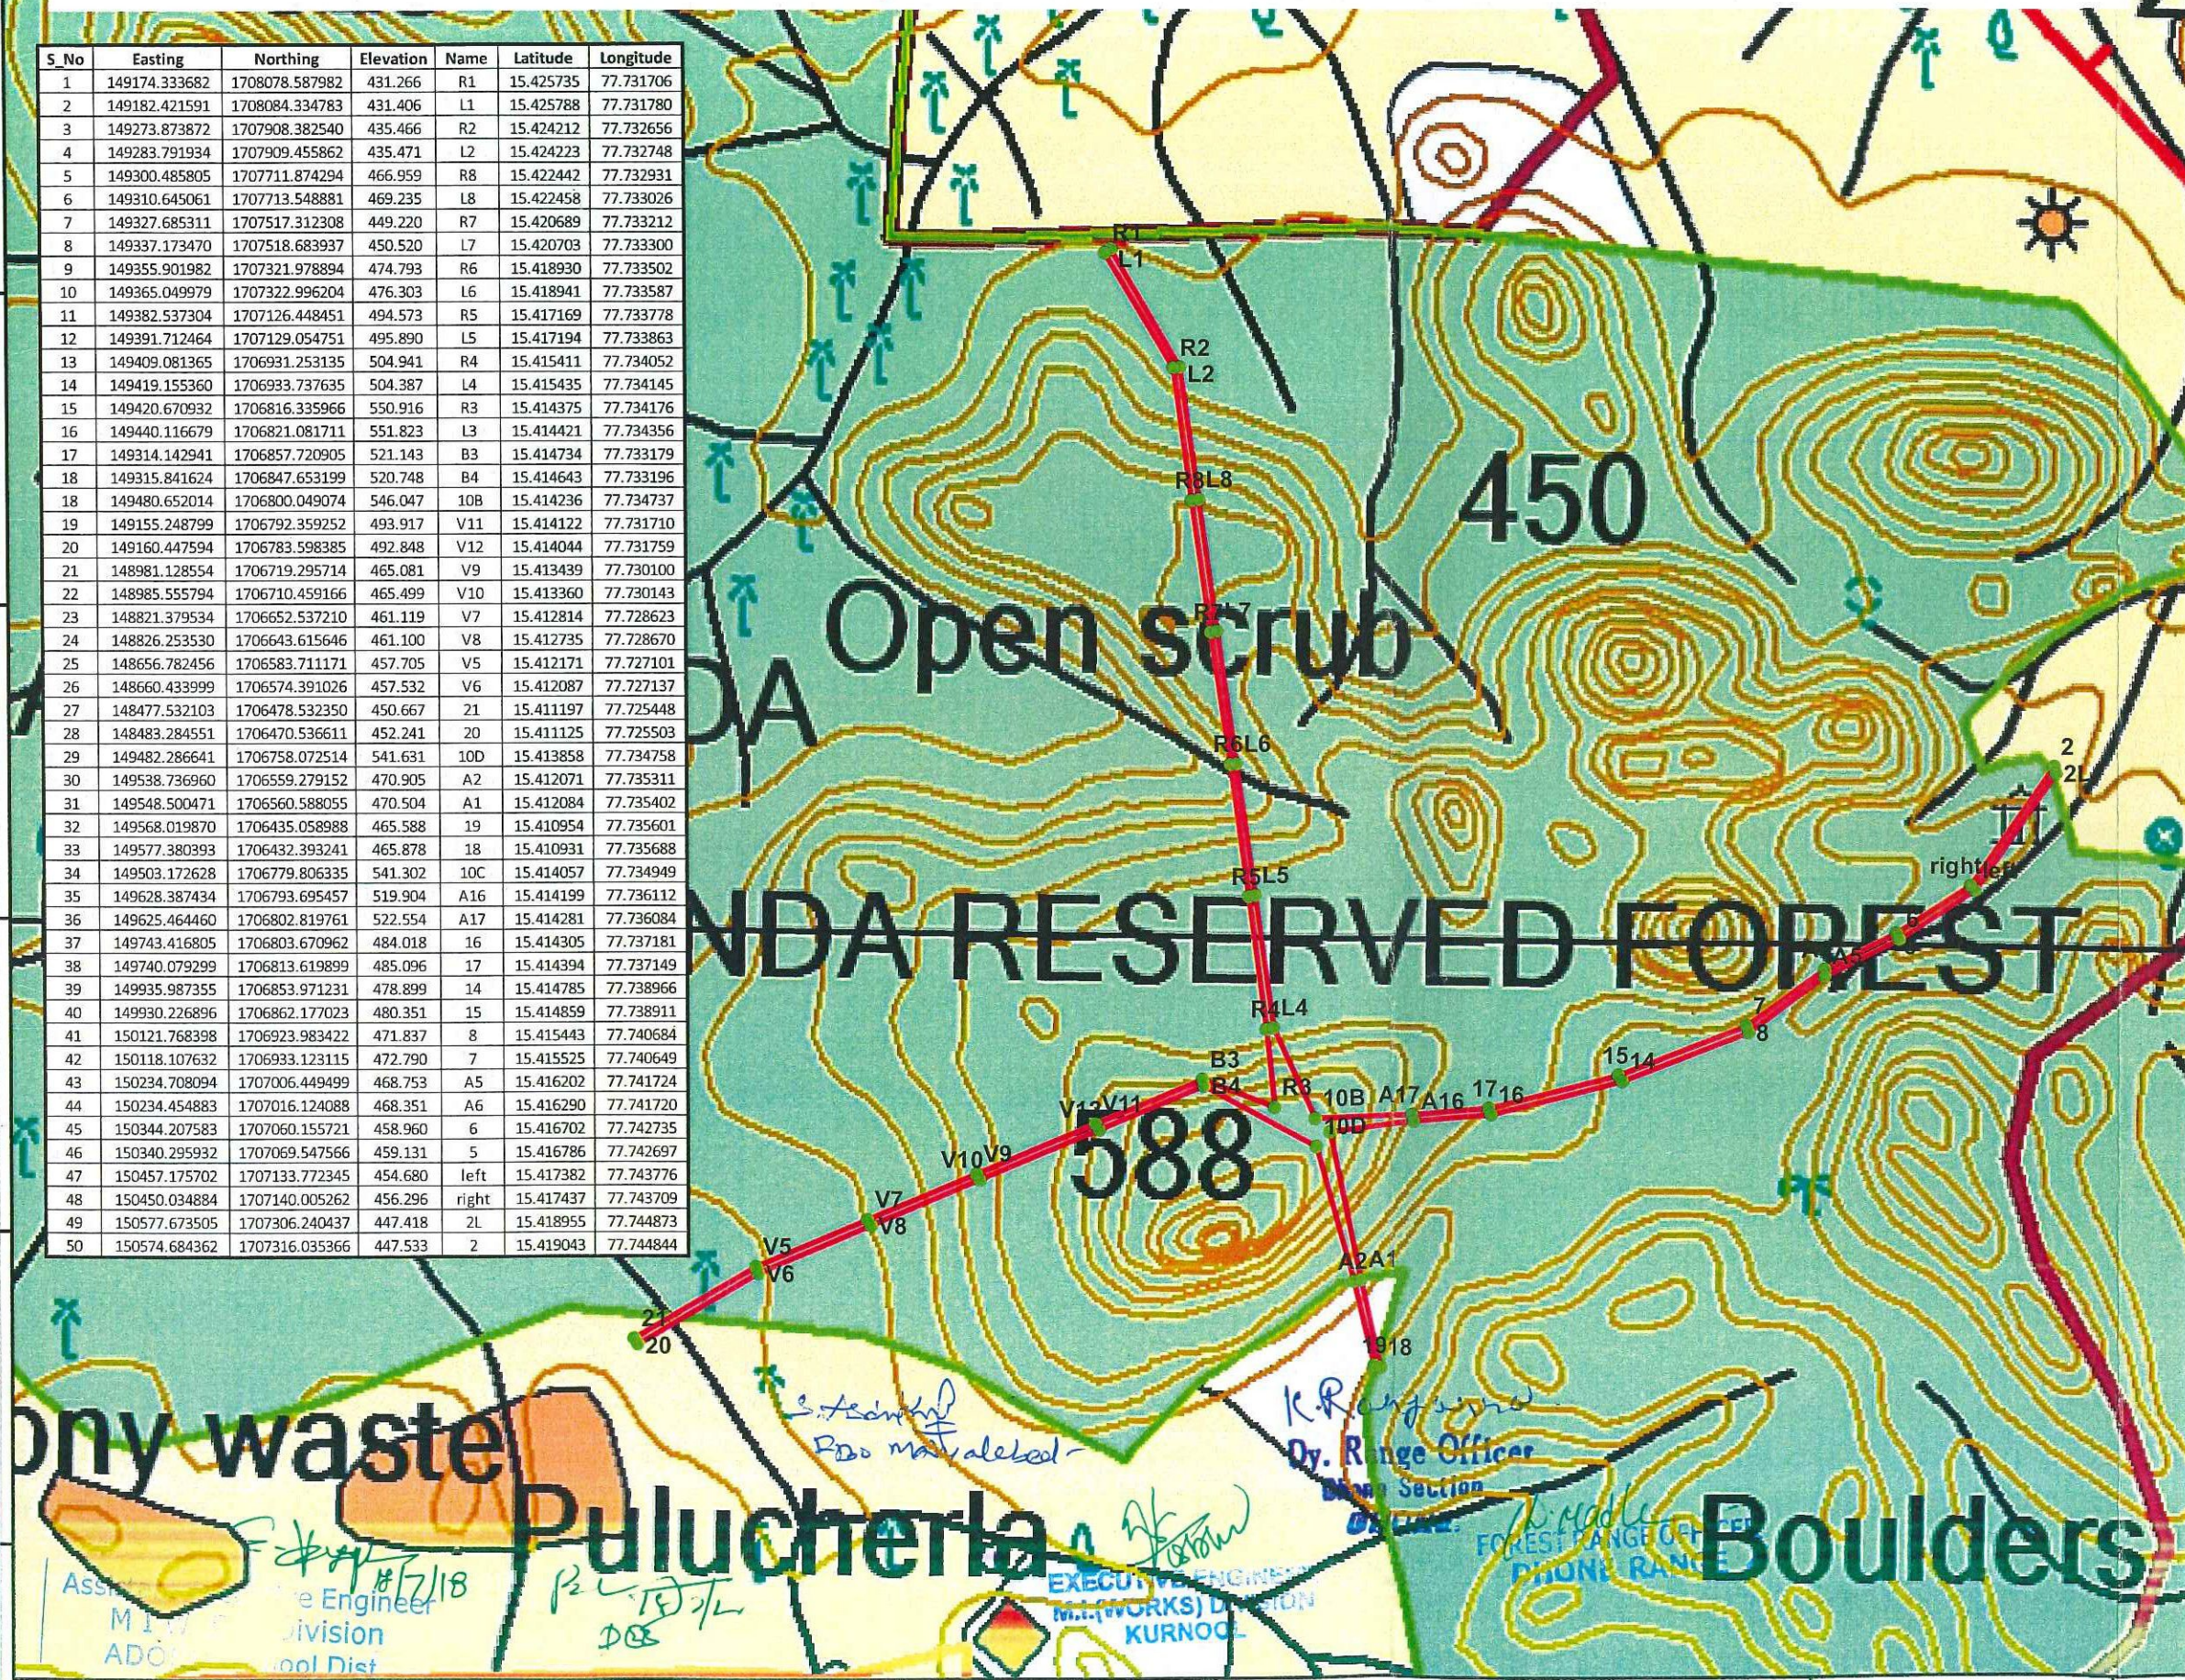

S.No	Description	Total Area
1	Area in Hectors	4.665 Ha
2	Area in Acres	11.528 Acres

Declaration

This is to certify that the Located Points of Proposed Diversion Land for Construction of Over head Tank, Pressure Main and Gravity Main pipe lines, were surveyed using Trimble R4 DGPS by survey team led by Shri S.G. Varma.



S.G. Varma
Project Coordinator

Survey & Map Prepared by



GSV GEO ENGINEERING TECHNOLOGIES
Tirupathi, Andhra Pradesh.
Ph: +91-9985825672

Survey & Map Prepared for

Executive Engineer,
Minor Irrigation Division,
Kurnool, 518004
Andhra Pradesh.

Divisional Forest Office
KURNOOL