

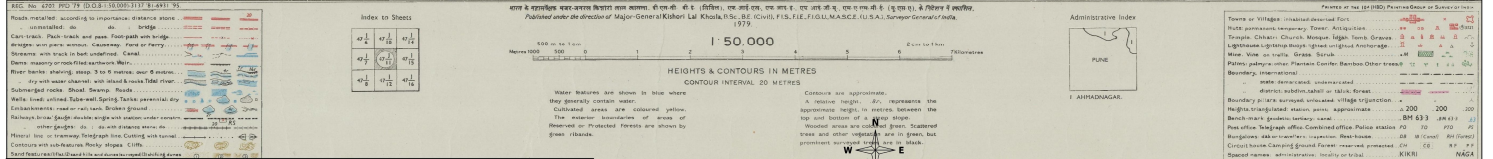


Project : Project : Proposal for Diversion of Forest Land for laying underground CNG Gas Pipeline from Daund-Kurkumbh-Gunjkheda Junction.

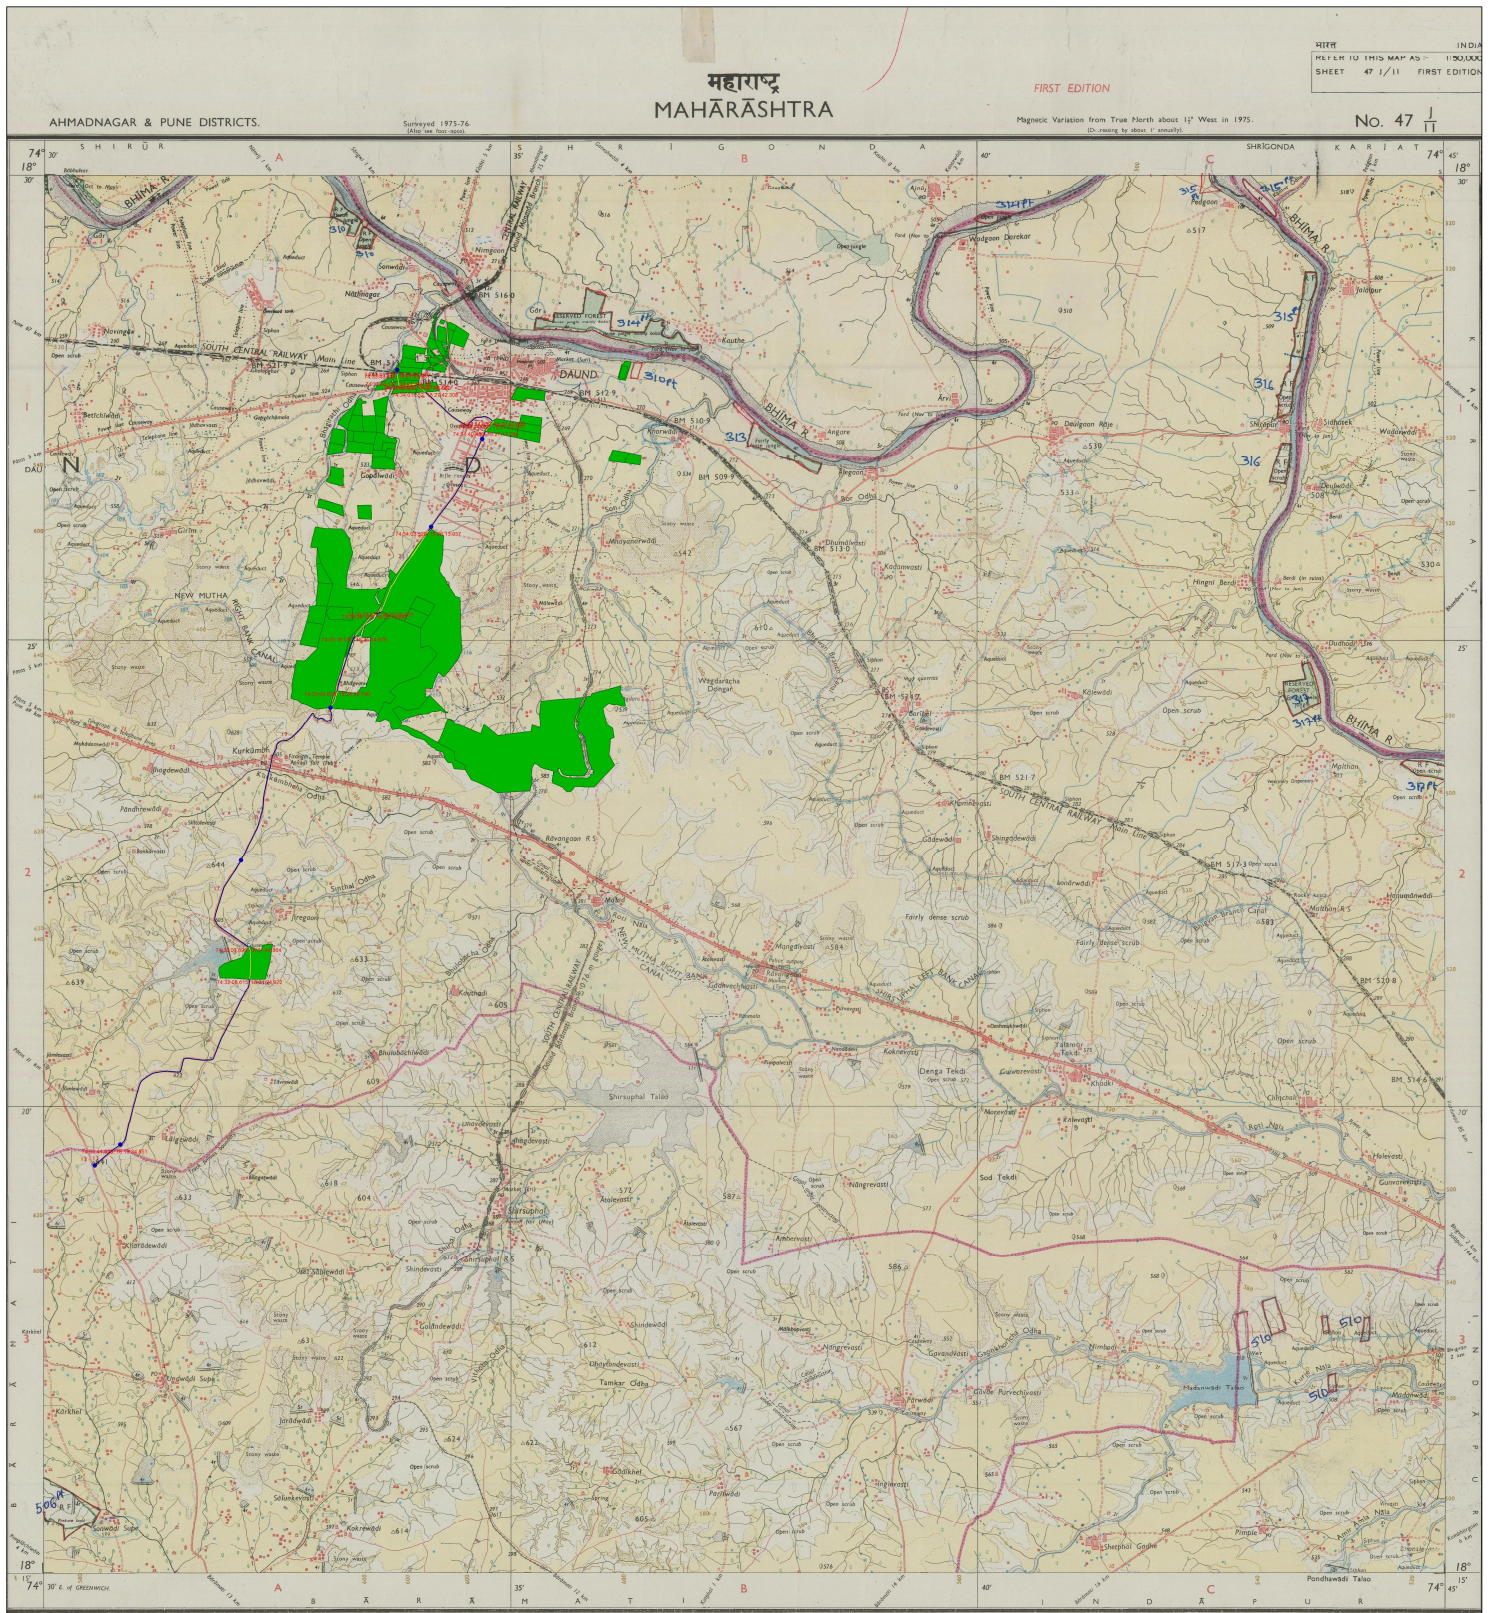

Forest Area							
Sr No	Range/ Village/ Taluka/ District	Forest Sur /Gat No	Coordinates		Area in Sq. Mt Length x Width	Area in Ha	Legal Status
			Start	End			
			Longitude, Latitude	Longitude, Latitude			
1	Daund/ Daund/ Pune	187	74-33-43.697, 18-27-56.328	74-33-43.578, 18-27-55.070	38.57 X 0.6	0.0023	RF
2		186	74-33-43.658, 18-27-53.931	74-33-44.177, 18-27-49.138	149.23 X 0.6	0.0940	RF
3		183	74-33-44.177, 18-27-49.138	74-33-55.860, 18-27-47.221	444.82 X 0.6	0.0267	RF
4		166	74-33-56.938, 18-27-46.562	74-34-01.552, 18-27-42.308	200.4 X 0.6	0.0120	RF
5	Daund/ Mergaoli/ Daund/ Daund/ Jinegaon/ Daund/ Pune	98	74-34-44.839, 18-27-23.855	74-34-44.000, 18-27-22.057	78.44 X 0.6	0.0047	RF
6		94	74-34-44.000, 18-27-22.057	74-34-40.416, 18-27-17.294	183.86 X 0.6	0.0110	RF
7		54	74-34-33.529, 18-26-13.037	74-33-33.272, 18-25-20.433	188.73 X 0.6	0.1130	RF
8		50	74-33-33.272, 18-25-20.433	74-33-16.077, 18-25-04.675	587.36 X 0.6	0.0352	RF
9	Daund/ Jinegaon/ Daund/ Pune	53	74-33-34.933, 18-24-29.746	74-33-00.620, 18-24-19.201	358.81 X 0.6	0.0215	RF
10		230	74-32-07.896, 18-21-44.864	74-32-08.615, 18-21-24.972	641.23 X 0.6	0.0385	RF
Total					4566.44 X 0.6	0.2740	RF

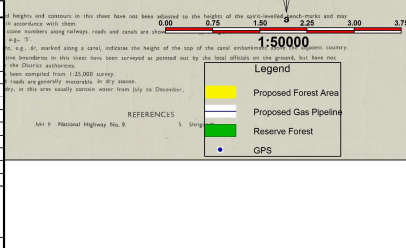

EnviroConcern
CONSULTANTS & TECHNOCRATS

40-103
THE JANG DISTRICT, YAMUNAGAR
PIN-731 108
JHARKHAND
+91-9424013977 email: info@enviroconcern.in
https://www.enviroconcern.in

Project : Project : Proposal for Diversion of Forest Land for laying underground CNG Gas Pipeline from Daund-Kurkumbh-Gunjkheda Junction.

User Agency: Torrent Gas Pvt. Ltd. Pune.

SCALE: 1:50,000 DATE: 18/08/2021