
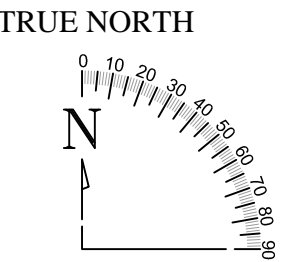


THIS DOCUMENT IS THE PROPERTY OF DESIGN GROUP PROJECT CONSULTANTS (P) LTD., ANY USE NOT AUTHORISED BY US, AND/OR COPYING, DUPLICATING, HAND OVER TO THIRD PARTIES EITHER IN FULL OR IN PART WITHOUT PERMISSION IS LIABLE TO CLAIMS.

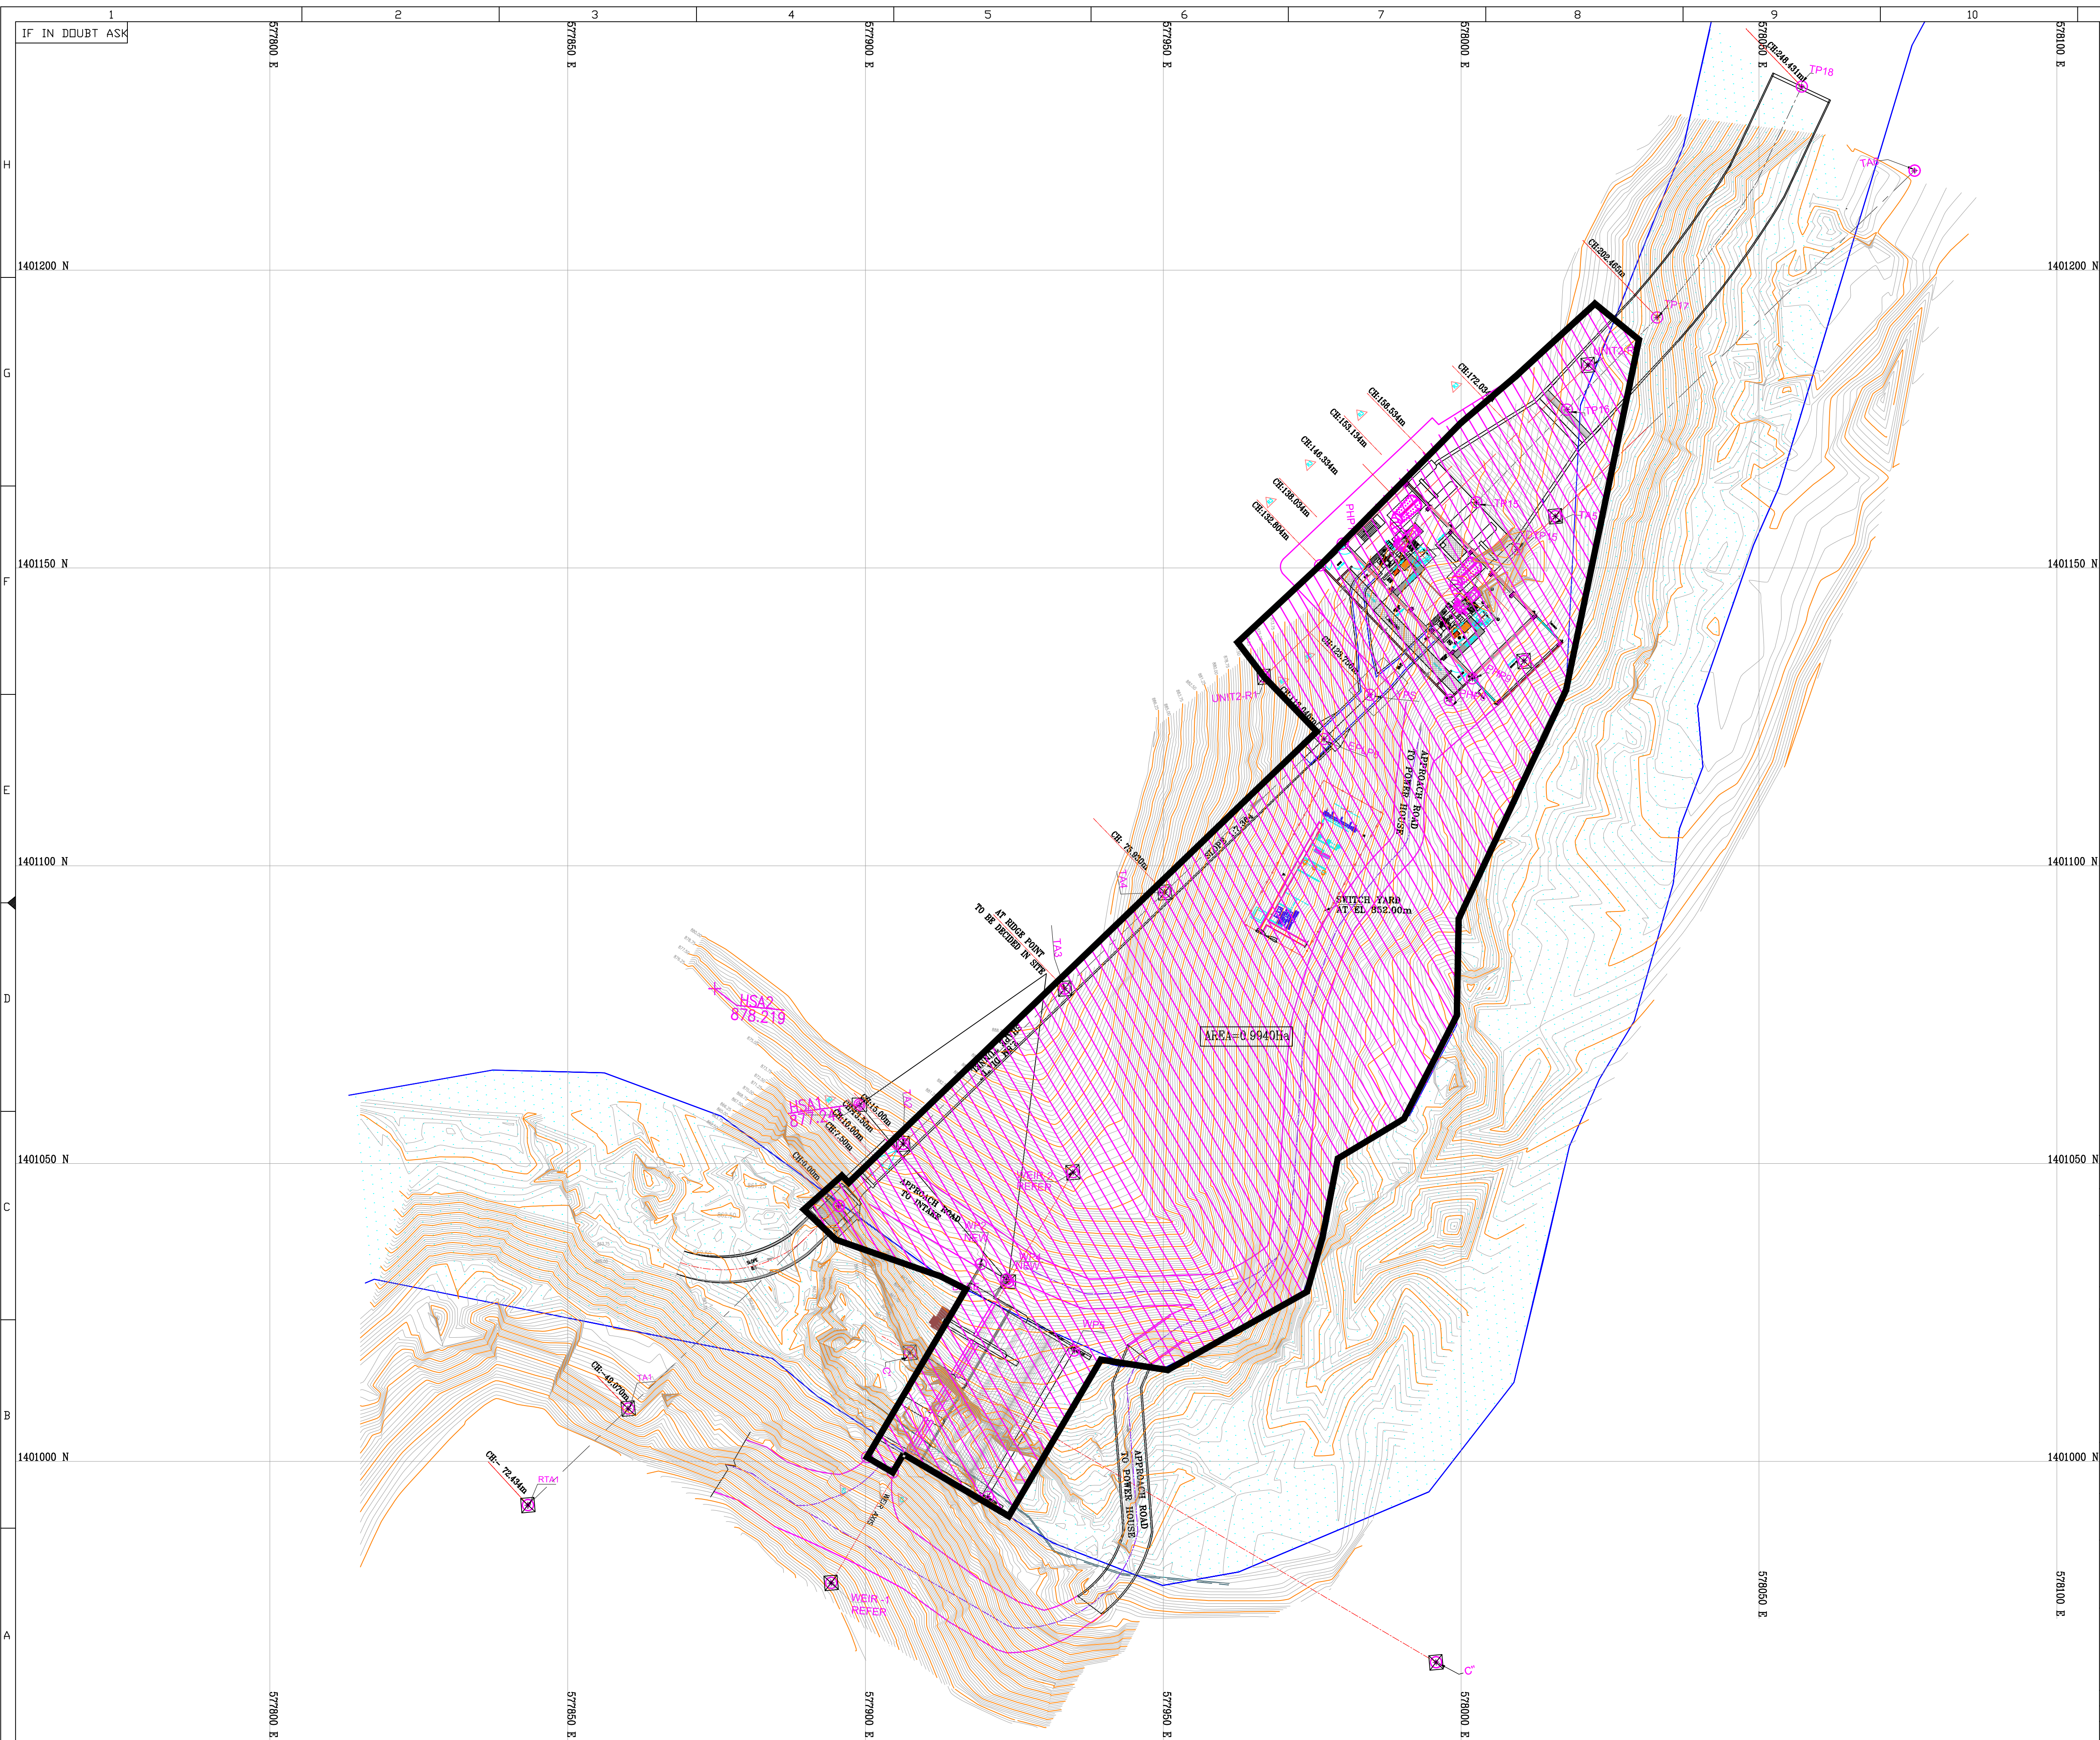

NOTES:-

1. ALL DIMENSIONS ARE IN mm AND CHAINAGES/ELEVATIONS ARE IN METRES.
2. DO NOT SCALE THE DRAWING. FOLLOW WRITTEN DIMENSIONS ONLY.
3. THESE DRAWINGS ARE DEVELOPED ON THE BASIS OF SURVEY DRAWING FURNISHED BY DEVELOPERS.

REFER THE LATEST REVISION OF ABOVE DRAWINGS

DRAWING IS RELEASED

☒ FOR APPROVALS

DESIGN GROUP
PROJECT CONSULTANTS (P) LTD.,
CEO.

CLIENT:
M/S KODAGU HYDEL PROJECTS PRIVATE LTD.
BANGLORE

PROJECT:
BEEDALLI MINI HYDEL PROJECT
KODAGU

TITLE:
GENERAL LAYOUT PLAN
WITH AREA OF PROJECT



DESIGN GROUP
PROJECT CONSULTANTS (P) LTD.,
Quality Endorsed Company
ISO 9001 Lic 2033528
NO. 110/4, MUKESHNAPPA LAYOUT,
LALBAGH ROAD,
BANGALORE - 560 027.

DRAWN	DESIGNED	CHECKED	APPROVED	SCALE	DATE
LOKESH	LOKESH	URR	PRM	1:500	-
DRG.No:- DG/BEEDALLI MHS/01(R3)				SH.No. 01 of 01	