


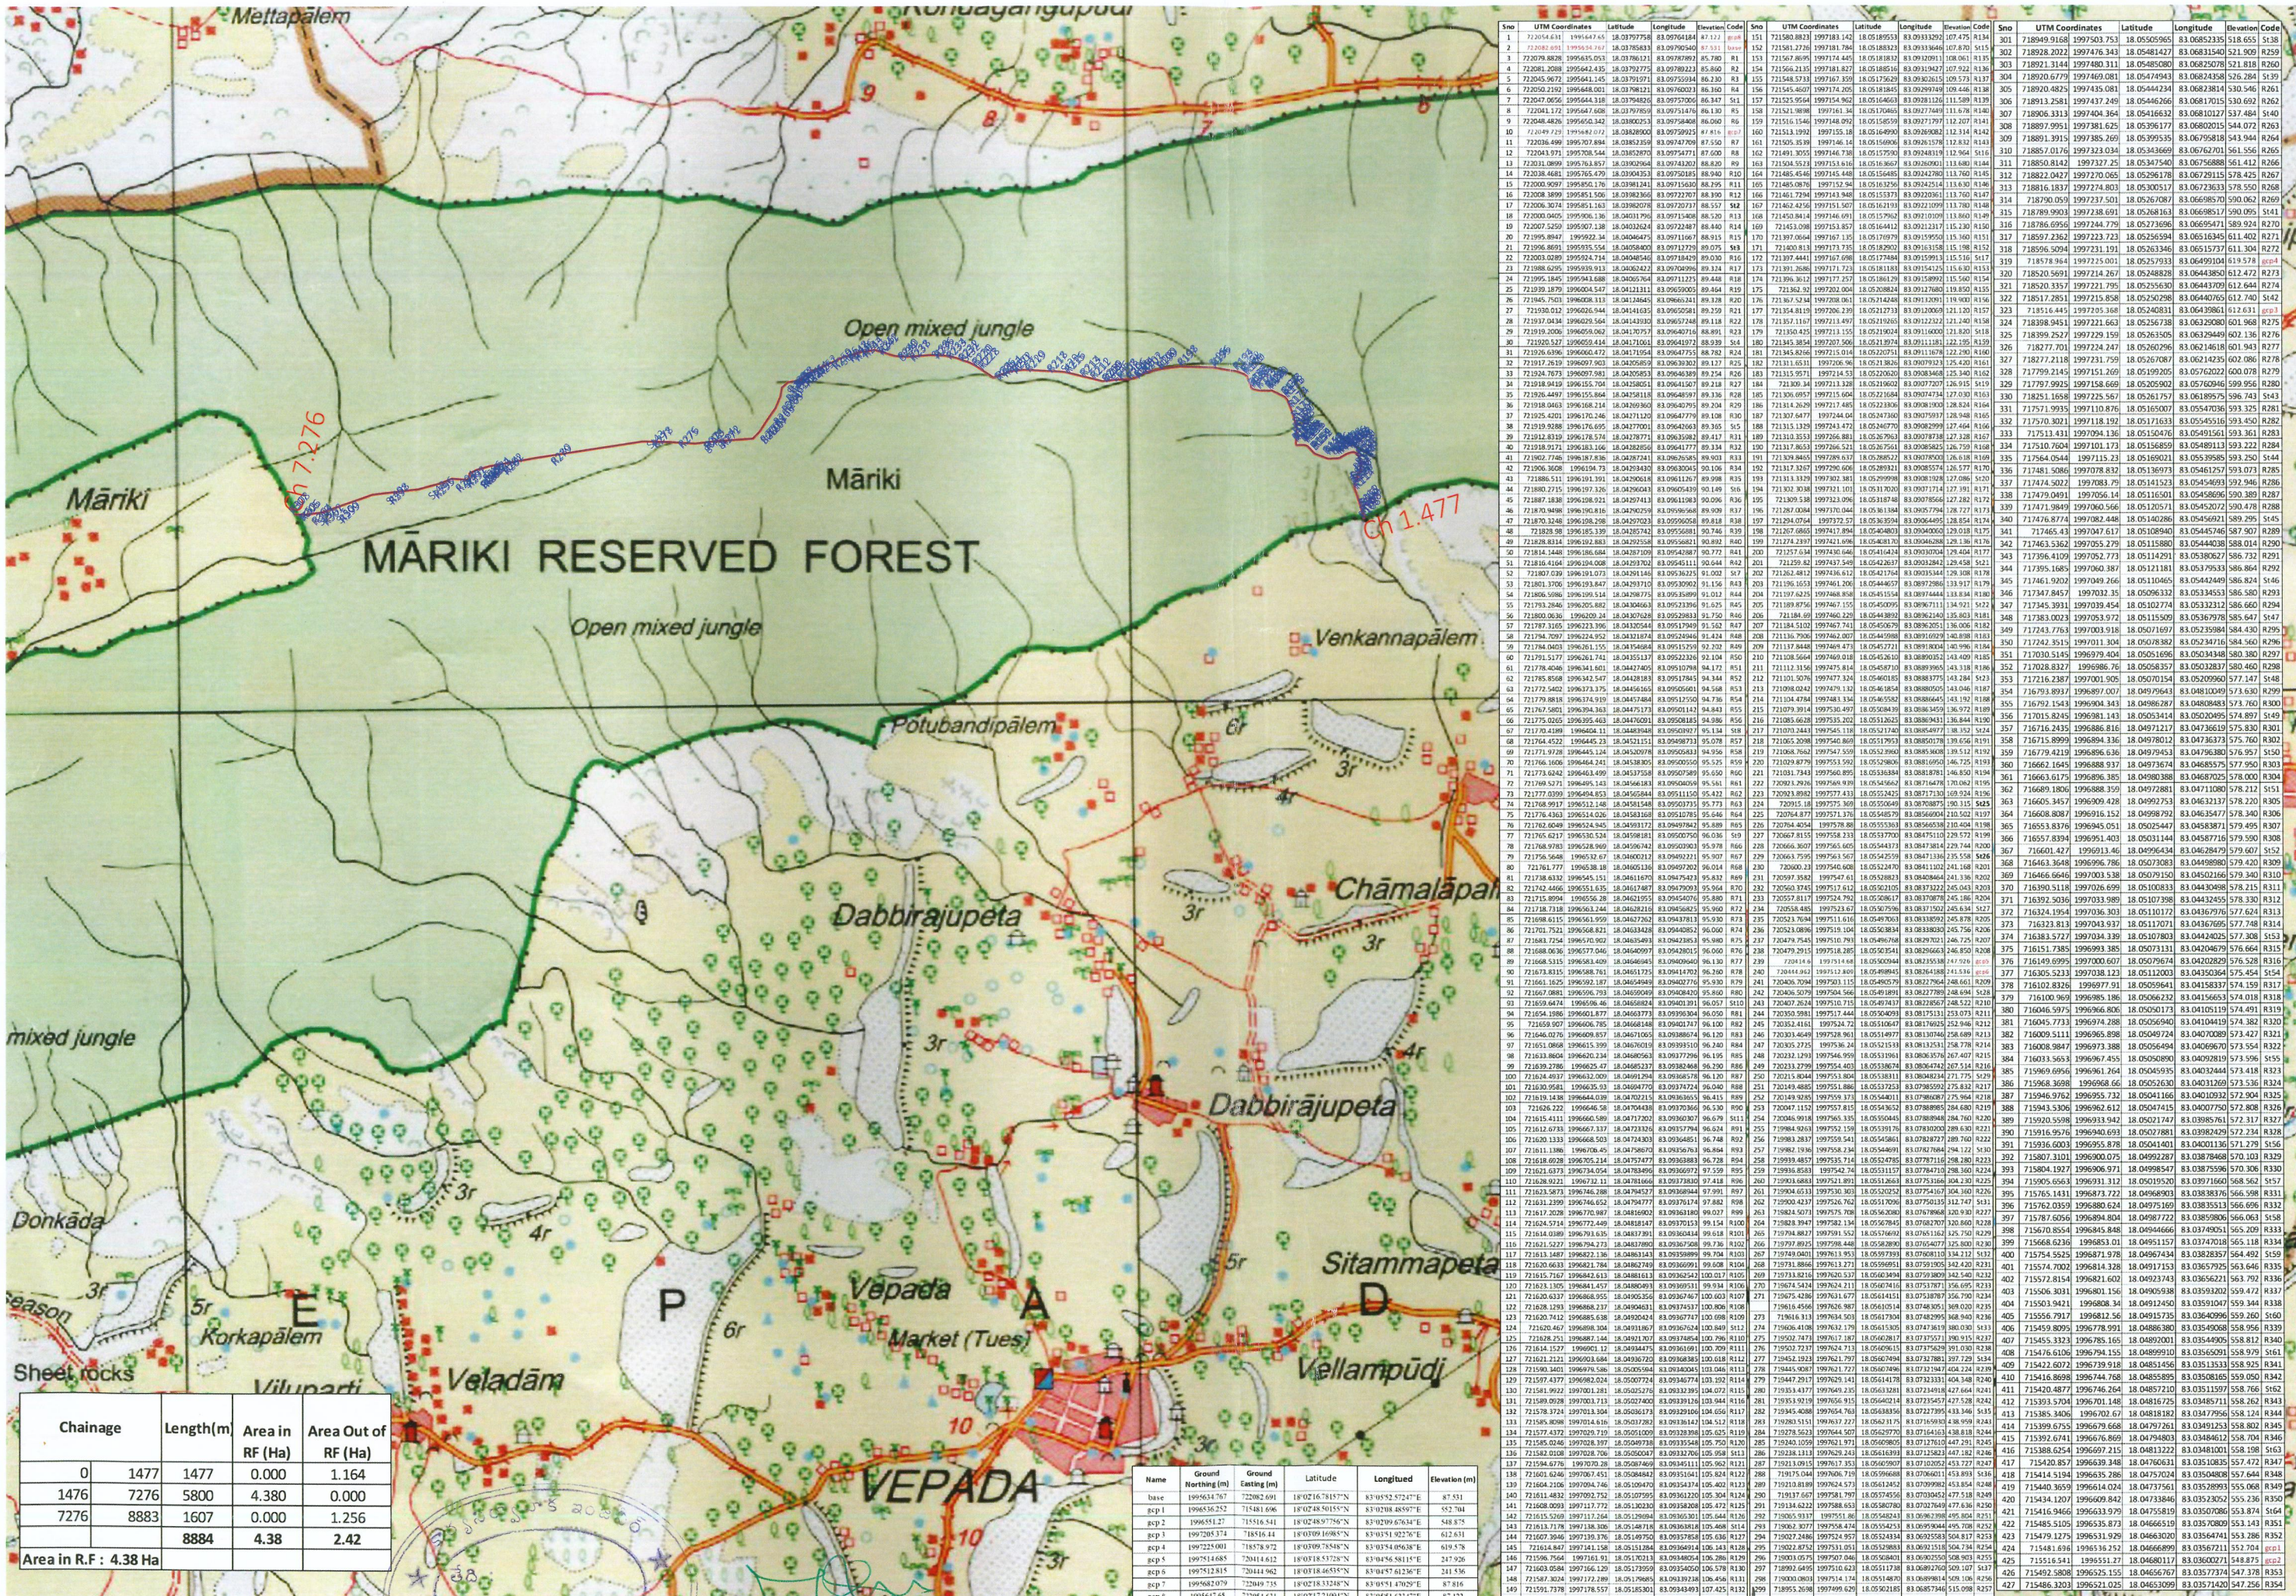

Chainage		Length(m)	Area in RF (Ha)	Area Out of RF (Ha)
0	1477	1477	0.000	1.164
1476	7276	5800	4.380	0.000
7276	8883	1607	0.000	1.256
		8884	4.38	2.42

Name	Ground Northing (m)	Ground Easting (m)	Latitude	Longitude	Elevation (m)
base	1995634.762	722821.69	18°02'48.18357"N	83°05'52.5742"E	87.531
bcp1	1998536.252	718481.696	18°02'48.50155"N	83°02'08.48597"E	552.704
bcp2	1999581.22	715156.541	18°02'49.88759"N	83°02'09.66274"E	548.875
bcp3	1997205.374	718516.44	18°02'39.16085"N	83°05'12.0276"E	612.631
bcp4	1997225.001	718578.972	18°03'09.78548"N	83°05'34.06638"E	619.575
bcp5	199514.685	720444.612	18°02'48.18357"N	83°04'56.18017"E	247.926
bcp6	1997281.662	718481.696	18°02'48.50155"N	83°02'08.48597"E	241.536
bcp7	1996808.1079	716988.077	18°02'49.88759"N	83°02'09.66274"E	239.979
bcp8	199466.745	723669.735	18°02'31.23240"N	83°05'51.32727"E	830

Agenda
14/7/18
AGF, P.I., Ketravale

4: 5 — 14
Der 1010 16π

**EXECUTIVE ENGINEER
PANCHAYAT RAJ
DT II, VIZIANAGARAM**