



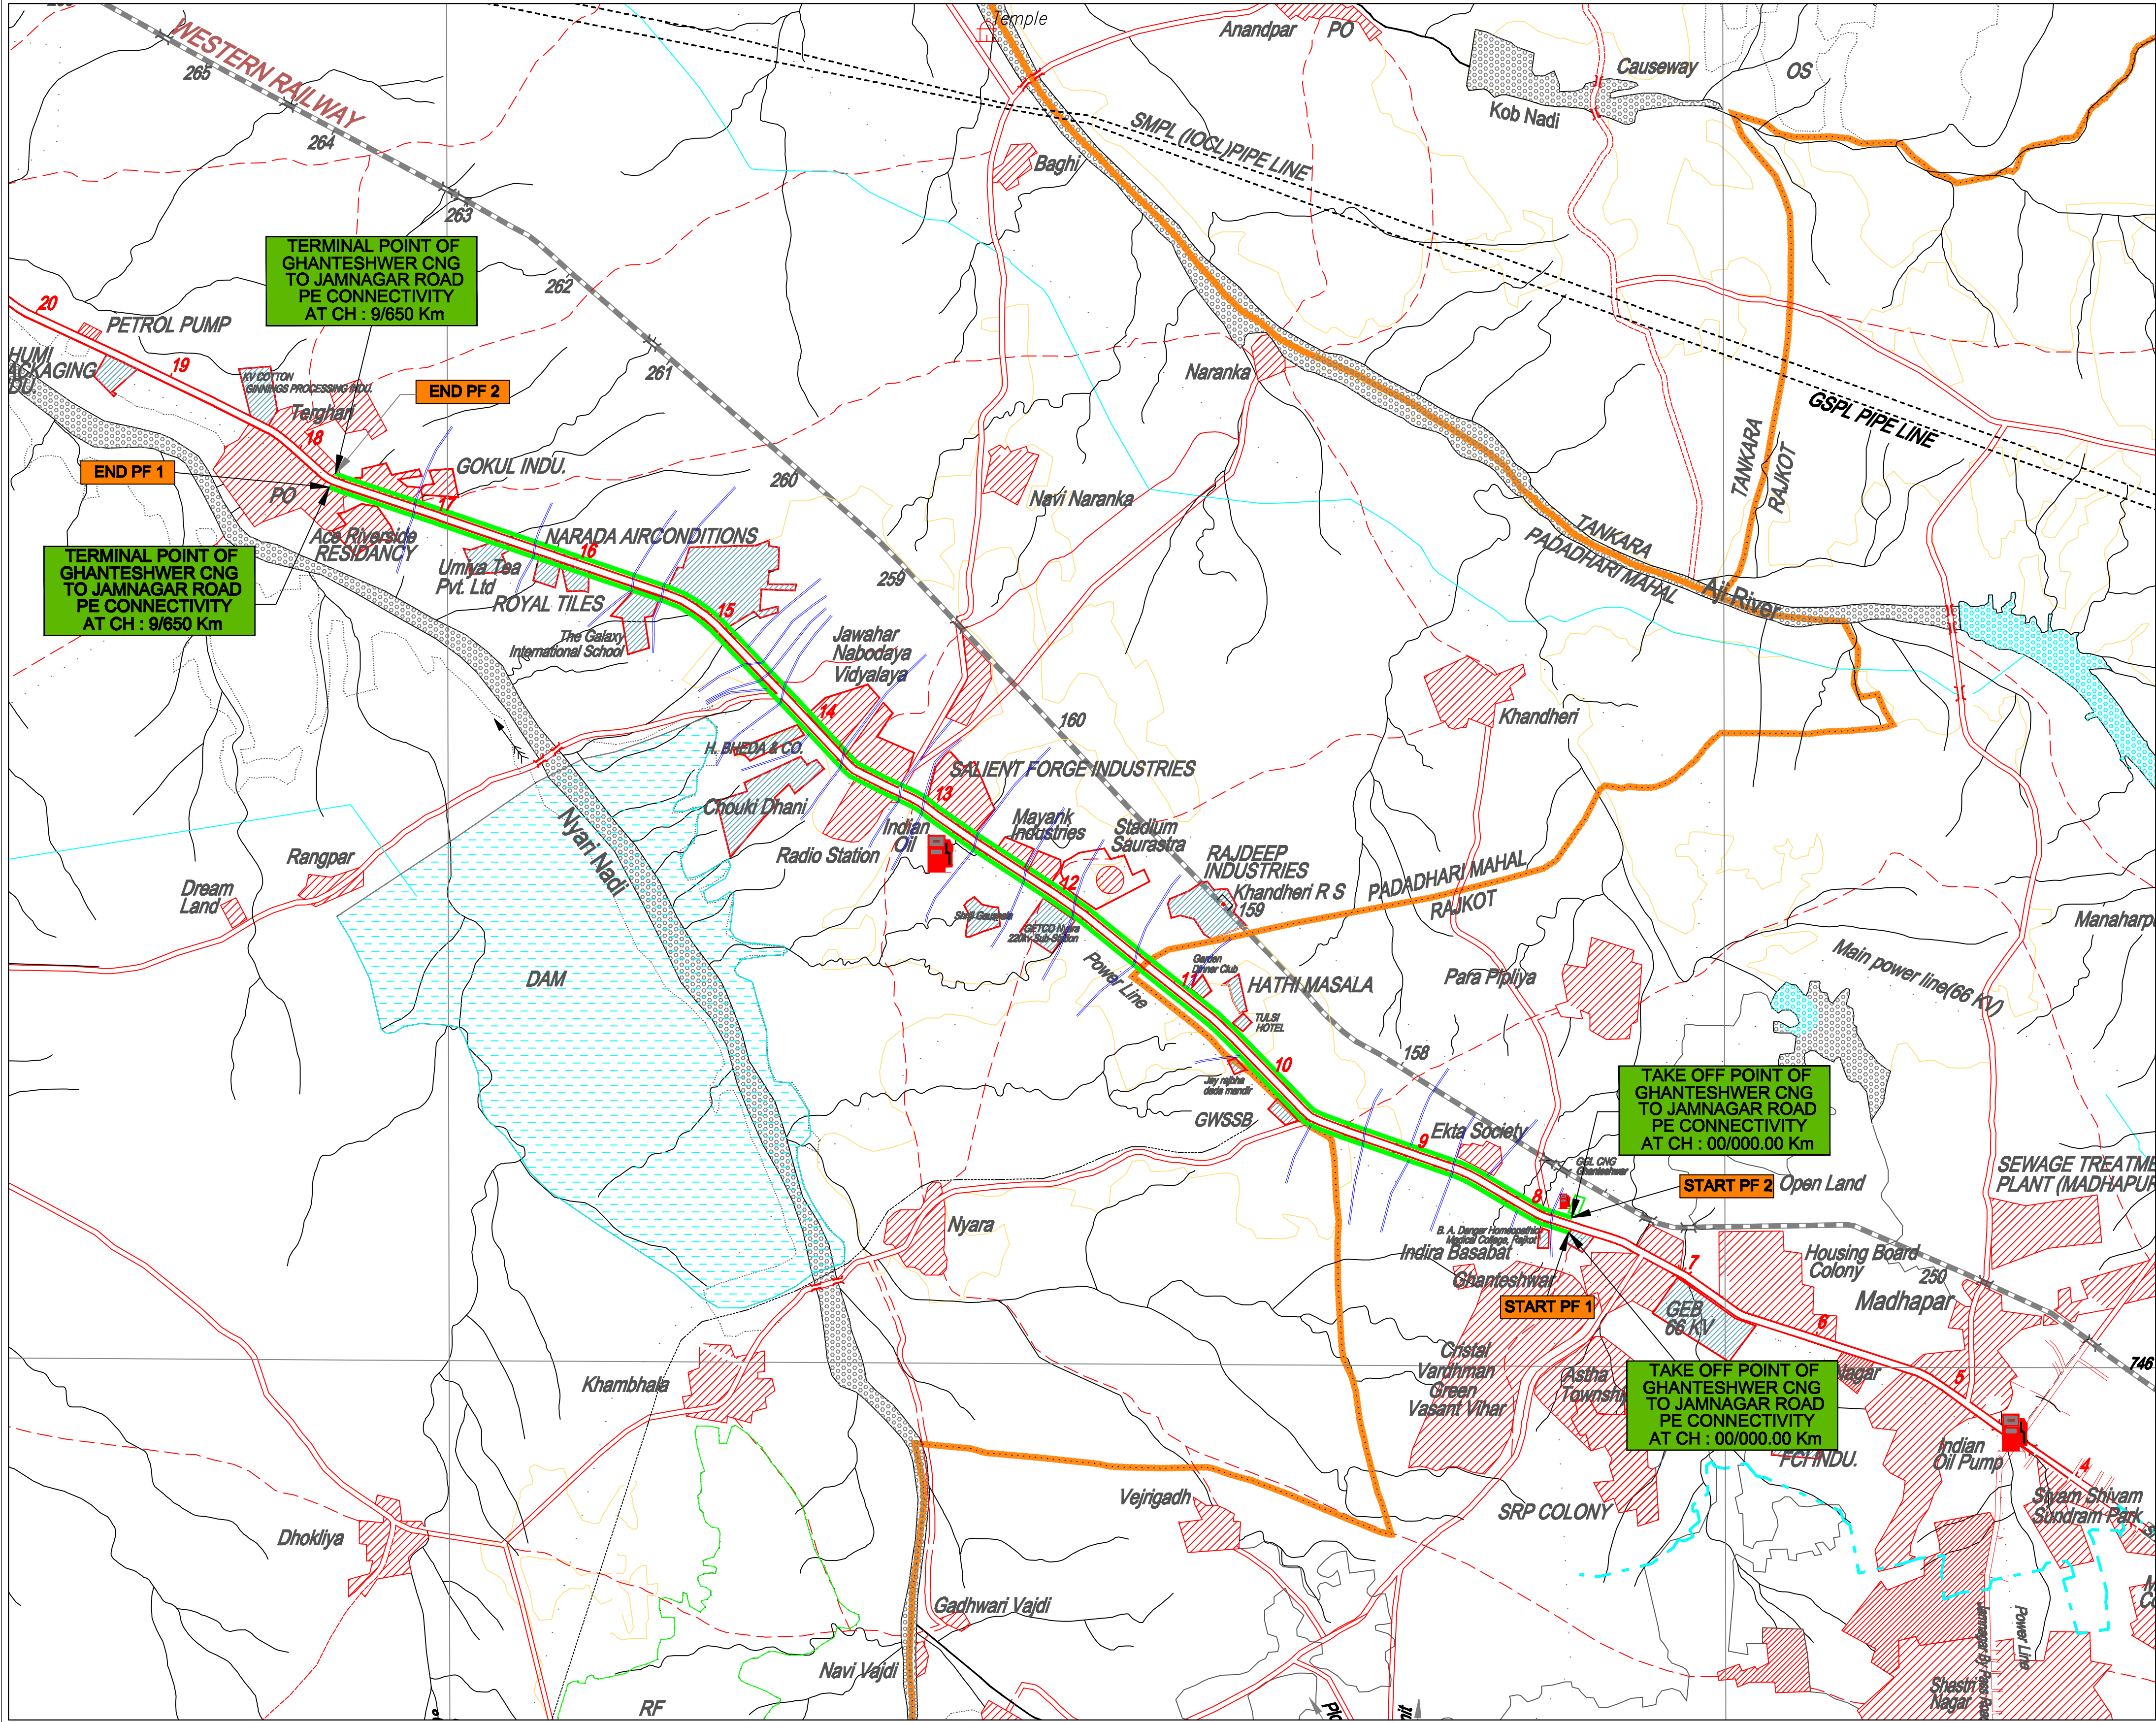


GPS CO-ORDINATE OF PIPELINE WITH IN FOREST AREA

SR NO	PF NO	NAME OF PIPELINE CONNECTIVITY	LATTITUDE	LONGITUDE
1	START PF 1	GHANATESHWAR CNG TO JAMNAGAR ROAD PE CONNECTIVITY	22°20'31.91"N	70°44'21.59"E
	END PF 1		22°23'10.07"N	70°39'37.34"E
2	START PF 2		22°20'32.91"N	70°44'22.03"E
	END PF 2		22°23'11.35"N	70°39'37.81"E

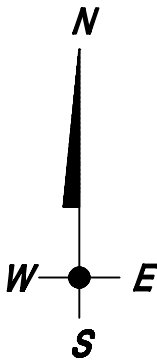

LEGEND:
— PIPELINE NAME
— PROPOSED PIPELINE WITHIN PF AREA
— STATE HIGHWAY


00	22.10.2020	ISSUED FOR APPROVAL	WCCW/PA/33630			
No	DATE	REVISIONS	BY	CHKD	APPD	PROJ ENGR
CLIENT	GUJARAT GAS LIMITED AHMEDABAD, GUJARAT					
SURVEY CONSULTANTS	SECON PRIVATE LIMITED PLOT-147, 7B ROAD, EXPORT PROMOTION INDUSTRIAL PARK(EPIP) WHITEFIELD, BANGALORE - 66 PHONE - (080) 5119 7778 & 5115 7235					
TITLE	ROUTE MAP GHANATESHWAR CNG TO JAMNAGAR ROAD PE CONNECTIVITY					
SCALE	DRAWING NO					REV
1:25,000	SECON/GGL/GHANATESHWAR CNG TO JAMNAGAR ROAD PE CONNECTIVITY/RM-01					00

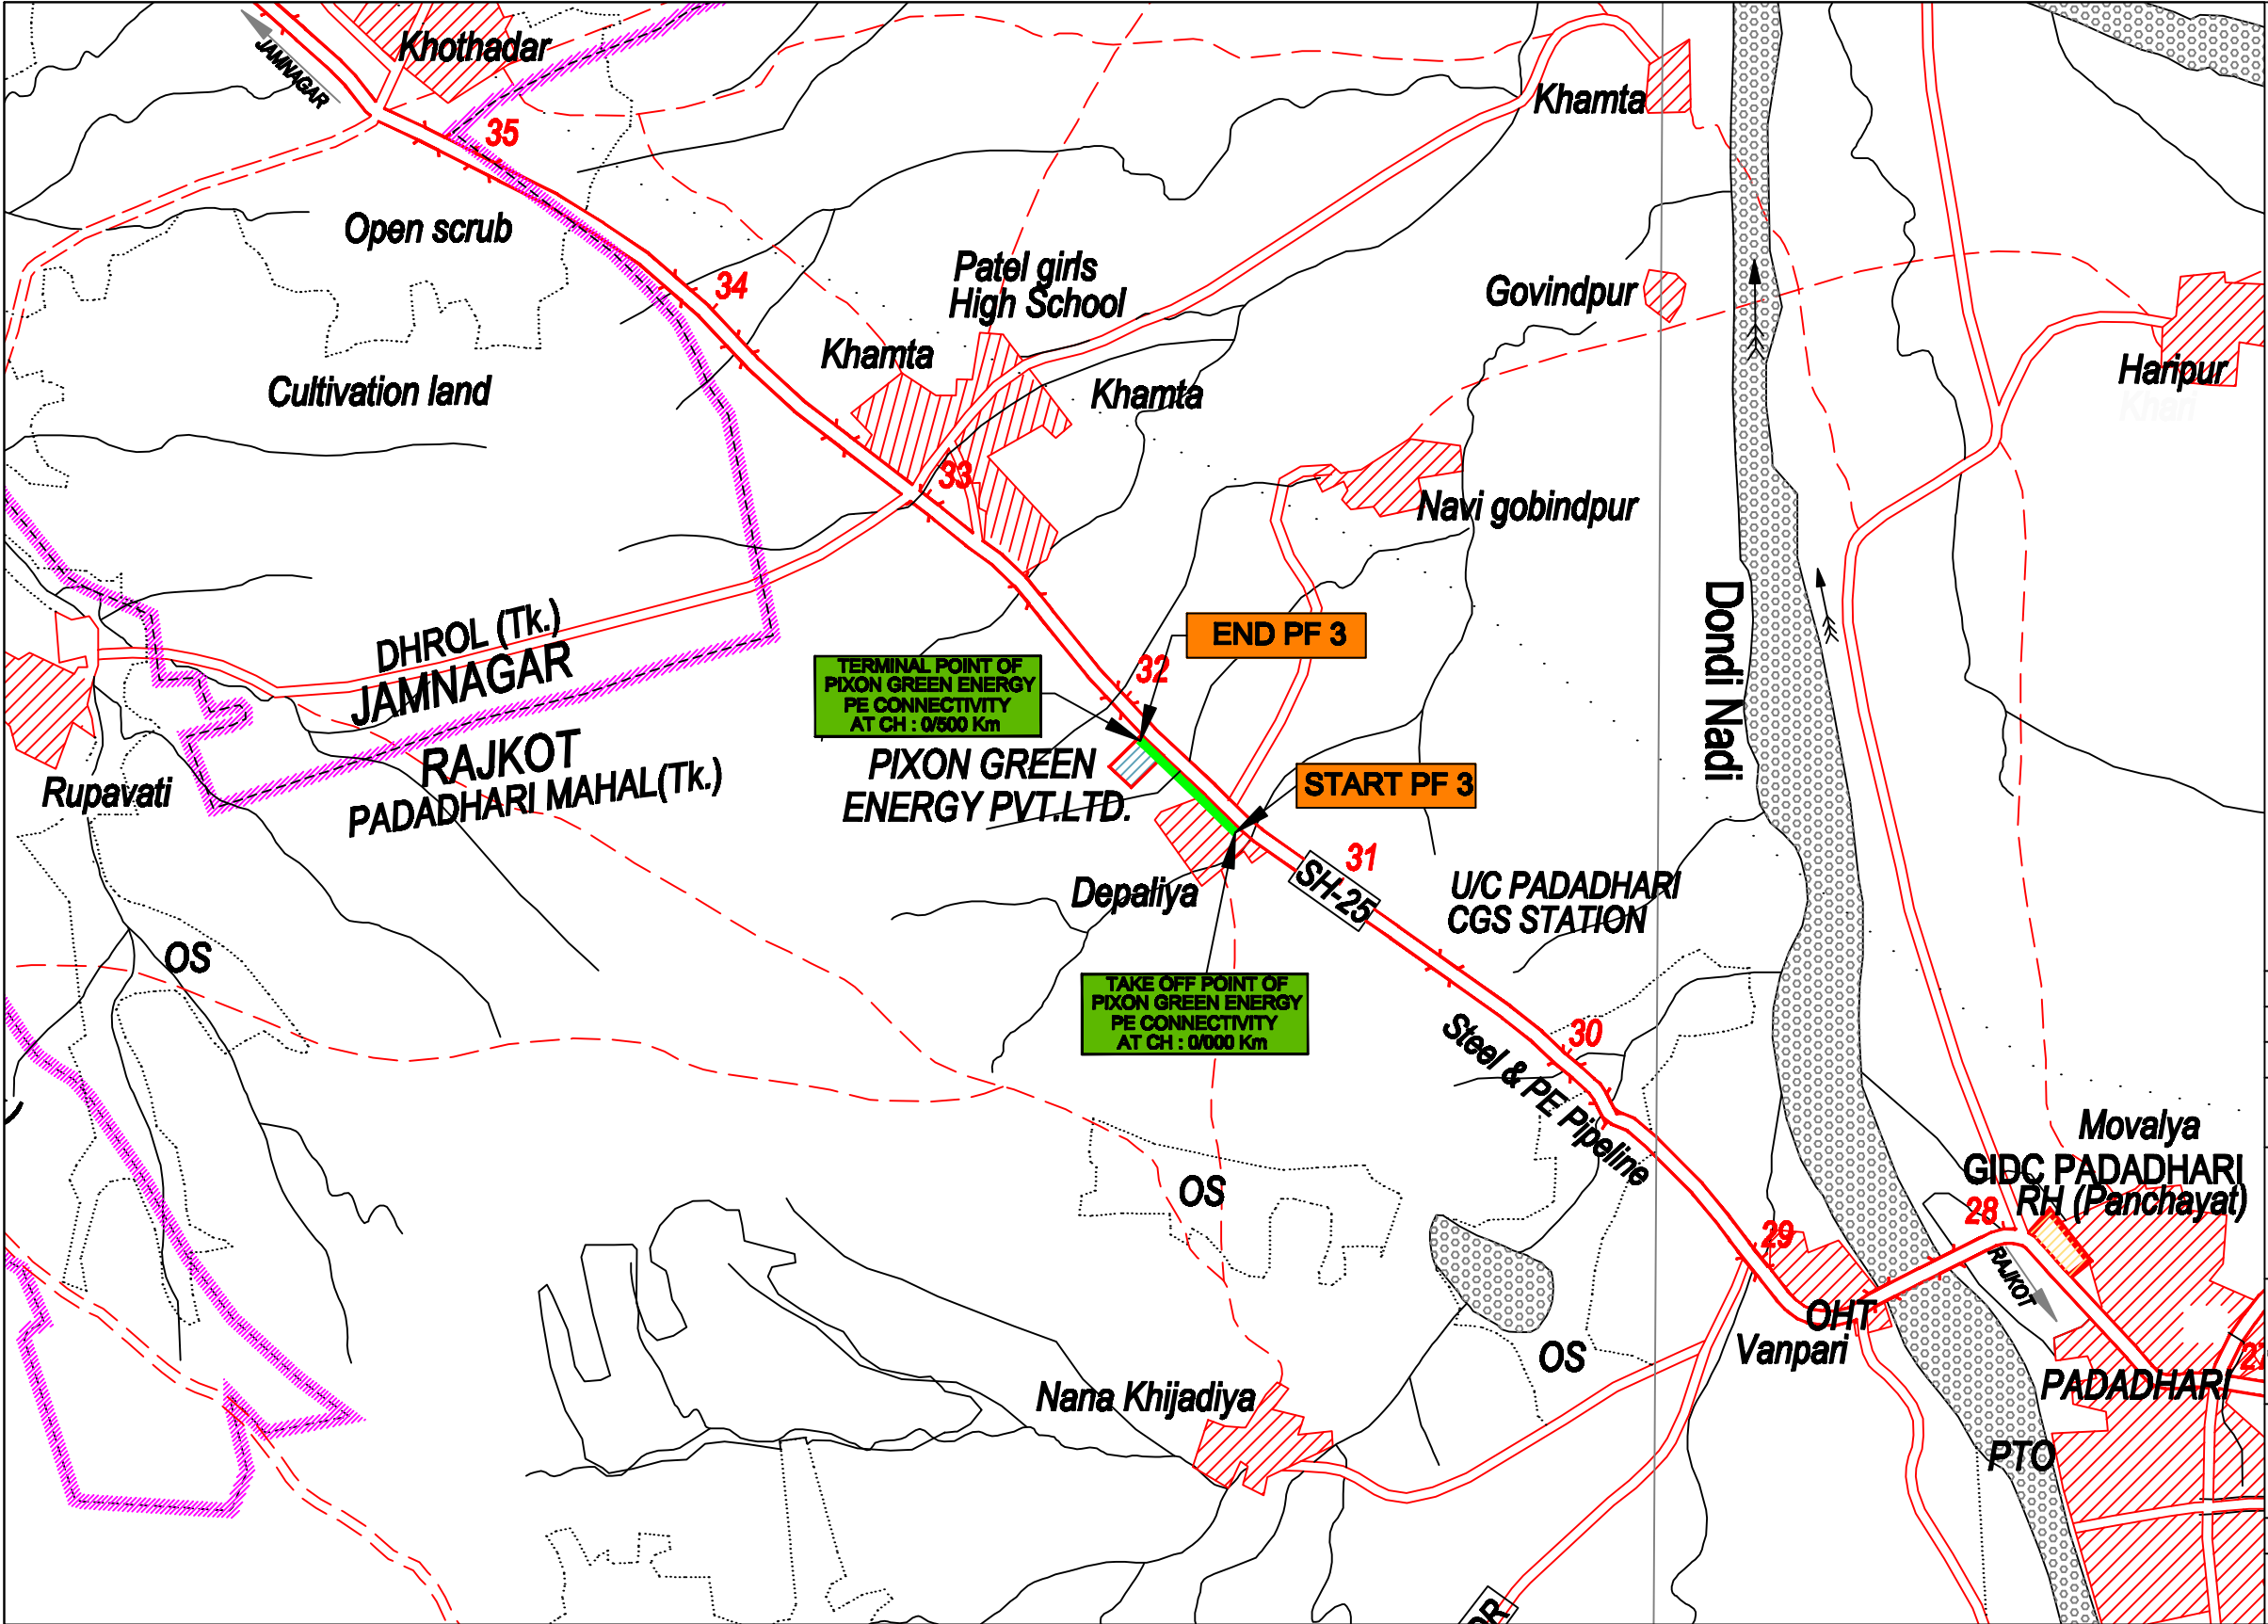


GPS CO-ORDINATE OF PIPELINE WITH IN FOREST AREA

SR NO	PF NO	NAME OF PIPELINE CONNECTIVITY	LATTITUDE	LONGITUDE
1	START PF 3	PIXON GREEN ENERGY CONNECTIVITY	22°27'26.88"N	70°34'5.67"E
	END PF 3		22°27'38.12"N	70°33'52.97"E

LEGEND:

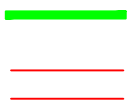

PIPELINE NAME
PROPOSED PIPELINE WITHIN PF AREA
STATE HIGHWAY

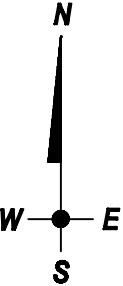

00	22.10.2020	ISSUED FOR APPROVAL	22.10.2020	22.10.2020	22.10.2020	22.10.2020
No	DATE	REVISIONS	BY	CHKD	APPD	PROJ ENGR
CLIENT	GUJARAT GAS LIMITED AHMEDABAD, GUJARAT					
SURVEY CONSULTANTS	SECON PRIVATE LIMITED BANGALORE - 66					
TITLE	DETAILED ENGINEERING ROUTE MAP FOR PIXON GREEN ENERGY CONNECTIVITY					
SCALE	DRAWING NO					REV
1:25,000	SECON/GGL/PIXON GREEN ENERGY CONNECTIVITY/RM-01					00