


LEASE PLAN

Scale - 1:1000

PLATE - II

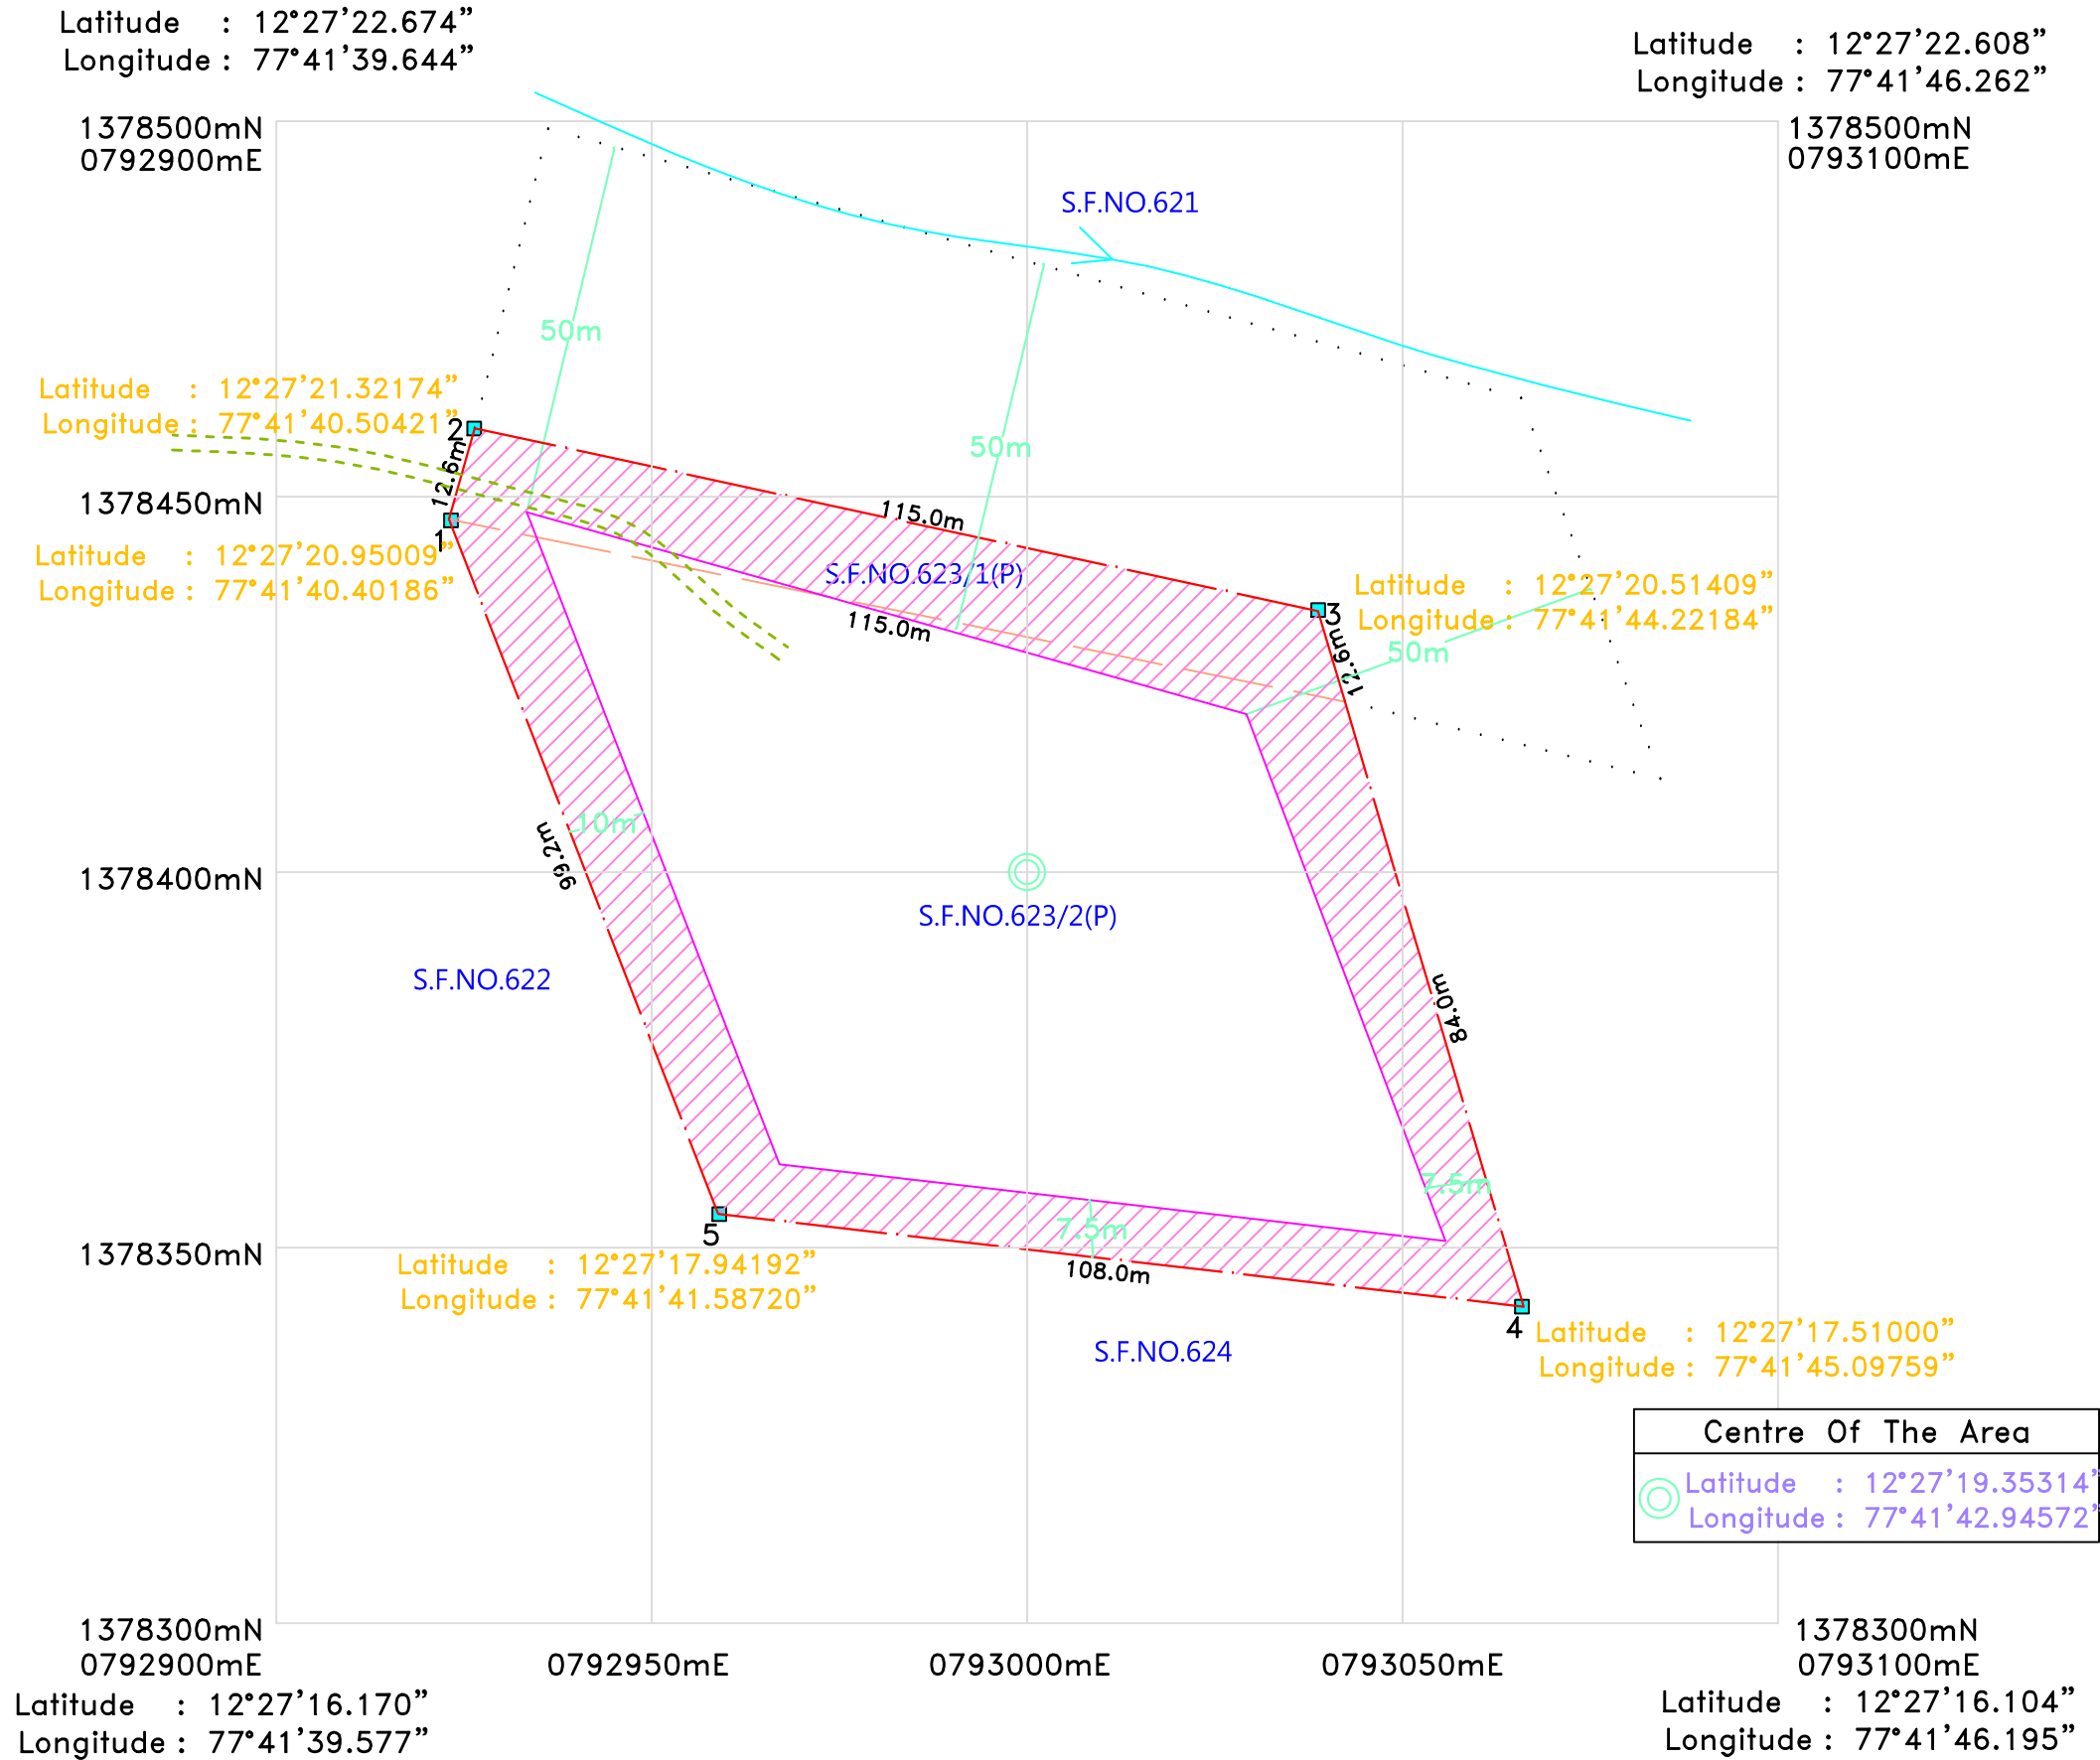

INDEX

	LEASE BOUNDARY
	APPROACH ROAD
	PERMISSIBLE AREA
	SAFETY BARRIER
	SURVEY PILLER

LOCATION

EXTENT :1.00.0 Hec.
S.F.NO :623/1(P),2(P)
VILLAGE :AGALAKOTTA
TALUK :DENKANIKOTTA
DISTRICT :KRISHNAGIRI

APPLICANT

Thiru.P.LOGANATHAN,
188/2,Govt.Hrc Sec School ROAD,
DENKANIKOTTA,
KRISHNAGIRI DT-635107.

DATE OF SURVEY: 5.07.2015

Certified that plans and section are prepared as per MCR, 1964 and GCDR, 1999

S. SURIYAKUMAR,
Recognised Qualified Person,
Reg. No.RQP/MAS/013/87/A