
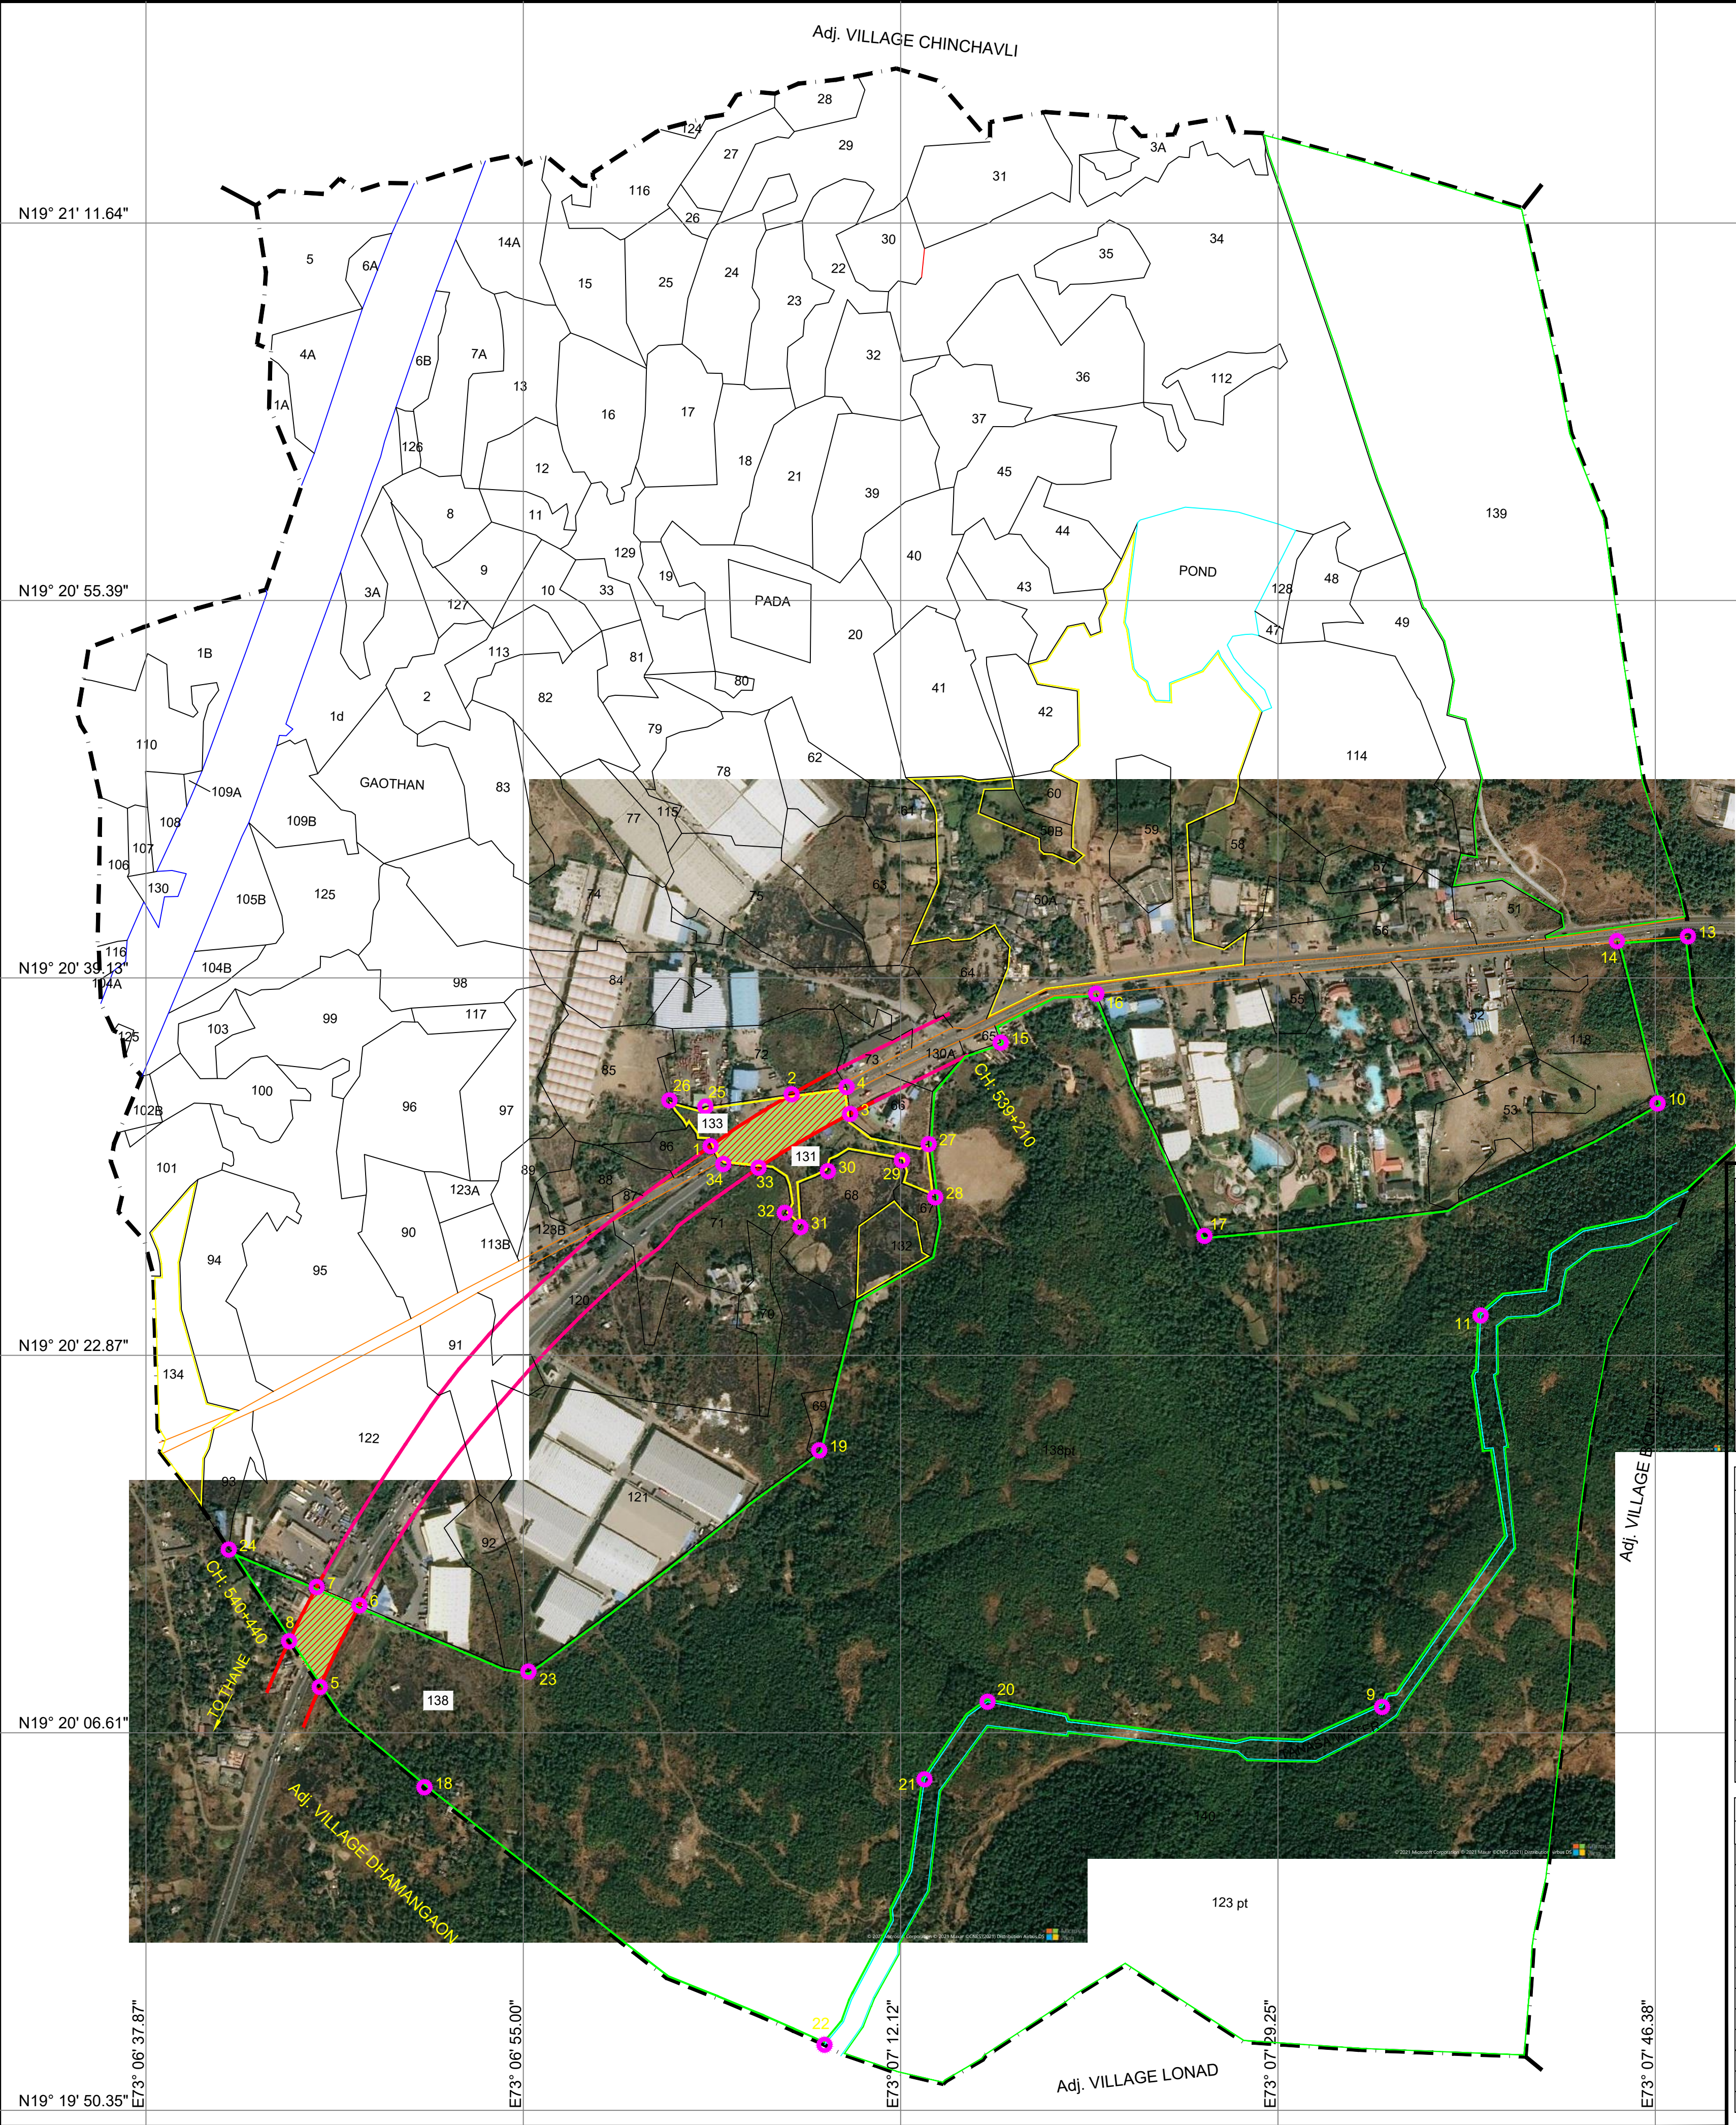


GEODIGITAL MAP

Proposal for the Diversion of 14.613 Ha.Forest Land in favour of NHAI for Construction of Eight laning of existing four lane Vadape to Thane from Km. 539.202 to Km. 563.000 section of NH 3 (New NH-848) in the State of Maharashtra to be executed on Hybrid Annuity Mode (HAM).

VILLAGE - VADPE
TAL - BHIWANDI
DISTRICT - THANE

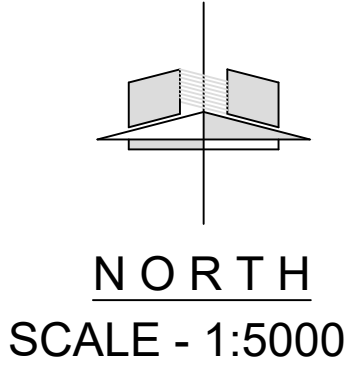

CO-ORDINATE OF REQUIRED FOREST AREA				
POINT NO	CO-ORDINATE		DEG MIN SEC	
	ESTING	NORTHING	LONGITUDE	LATITUDE
1	302248.1404	2139777.209	E73° 07' 03.01"	N19° 20' 32.22"
2	302355.555	2139845.845	E73° 07' 06.67"	N19° 20' 34.49"
3	302433.0319	2139819.902	E73° 07' 09.33"	N19° 20' 33.67"
4	302428.3593	2139855.55	E73° 07' 09.16"	N19° 20' 34.83"
5	301730.3944	2139060.749	E73° 06' 45.55"	N19° 20' 08.74"
6	301782.7831	2139168.873	E73° 06' 47.30"	N19° 20' 12.27"
7	301726.2961	2139193.087	E73° 06' 45.36"	N19° 20' 13.04"
8	301689.7355	2139121.439	E73° 06' 44.13"	N19° 20' 10.70"
33	302311.7458	2139748.661	E73° 07' 05.20"	N19° 20' 31.31"
34	302265.0555	2139753.467	E73° 07' 03.60"	N19° 20' 31.45"

BOUNDARY CO-ORDINATE OF SURVEY NO				
POINT NO	CO-ORDINATE		DEG MIN SEC	
	ESTING	NORTHING	LONGITUDE	LATITUDE
9	303137.9843	2139034.244	E73° 07' 33.77"	N19° 20' 08.37"
10	303502.9907	2139833.635	E73° 07' 45.98"	N19° 20' 34.49"
11	303268.4478	2139552.925	E73° 07' 38.05"	N19° 20' 25.28"
12	303618.9617	2139785.542	E73° 07' 49.97"	N19° 20' 32.97"
13	303543.1872	2140055.048	E73° 07' 47.27"	N19° 20' 41.71"
14	303449.0928	2140048.762	E73° 07' 44.05"	N19° 20' 41.47"
15	302632.4703	2139914.341	E73° 07' 16.13"	N19° 20' 36.81"
16	302759.3057	2139979.109	E73° 07' 20.45"	N19° 20' 38.96"
17	302902.5092	2139658.252	E73° 07' 25.47"	N19° 20' 28.58"
18	301869.0884	2138927.861	E73° 06' 50.35"	N19° 20' 04.46"
19	302392.1182	2139374.134	E73° 07' 08.10"	N19° 20' 19.16"
20	302615.1684	2139041.207	E73° 07' 15.86"	N19° 20' 08.41"

BOUNDARY CO-ORDINATE OF SURVEY NO				
POINT NO	CO-ORDINATE		DEG MIN SEC	
	ESTING	NORTHING	LONGITUDE	LATITUDE
21	302531.6068	2138938.359	E73° 07' 13.04"	N19° 20' 05.04"
22	302399.1293	2138586.76	E73° 07' 08.63"	N19° 19' 53.56"
23	302006.7817	2139081.143	E73° 06' 55.01"	N19° 20' 09.50"
24	301609.7366	2139242.781	E73° 06' 41.34"	N19° 20' 14.61"
25	302241.2042	2139829.533	E73° 07' 02.76"	N19° 20' 33.92"
26	302193.6031	2139837.721	E73° 07' 01.12"	N19° 20' 34.17"
27	302537.1031	2139779.875	E73° 07' 12.91"	N19° 20' 32.41"
28	302545.8487	2139709.305	E73° 07' 13.24"	N19° 20' 30.11"
29	302501.8296	2139758.421	E73° 07' 11.71"	N19° 20' 31.70"
30	302403.5505	2139744.02	E73° 07' 08.35"	N19° 20' 31.19"
31	302367.2574	2139669.927	E73° 07' 07.13"	N19° 20' 28.77"
32	302346.5077	2139688.805	E73° 07' 06.42"	N19° 20' 29.38"

LEGEND	
	PROPOSE ROW
	SURVEY NO BOUNDRY
	VILLAGE BOUNDRY
	REQUIRED FOREST LAND FOR VADAPE TO THANE ROAD



LEGEND	
	RESERVE FOREST
	PROTECTED FOREST
	PRIVATE FOREST

Required Area Statement of Forest Land										
Sr. No.	Name of Village	Taluka	Dist	S./Gut No.	Chainage		Average Length & Mtr.	Area in		Legal Status of Required Forest Land
					Start	End		Sq. Mtr.	HA.	
1	Vadpe	Bhiwandi	Thane	131			175.5x34	5967.85	0.5968	Protected Forest
2				133	539+210	540+440	164.4x24	3944.078	0.3944	Protected Forest
3				138			103.2x60	6191.626	0.6192	Reserve Forest
Total								16103.554	1.610	

GEODIGITAL MAP

Proposal for the Diversion of 14.613 Ha.Forest Land in favour of NHAI for Construction of Eight laning of existing four lane Vadape to Thane from Km. 539.202 to Km. 563.000 section of NH 3 (New NH-848) in the State of Maharashtra to be executed on Hybrid Annuity Mode (HAM).

VILLAGE - DHAMANGAON
TAL - BHIWANDI
DISTRICT - THANE

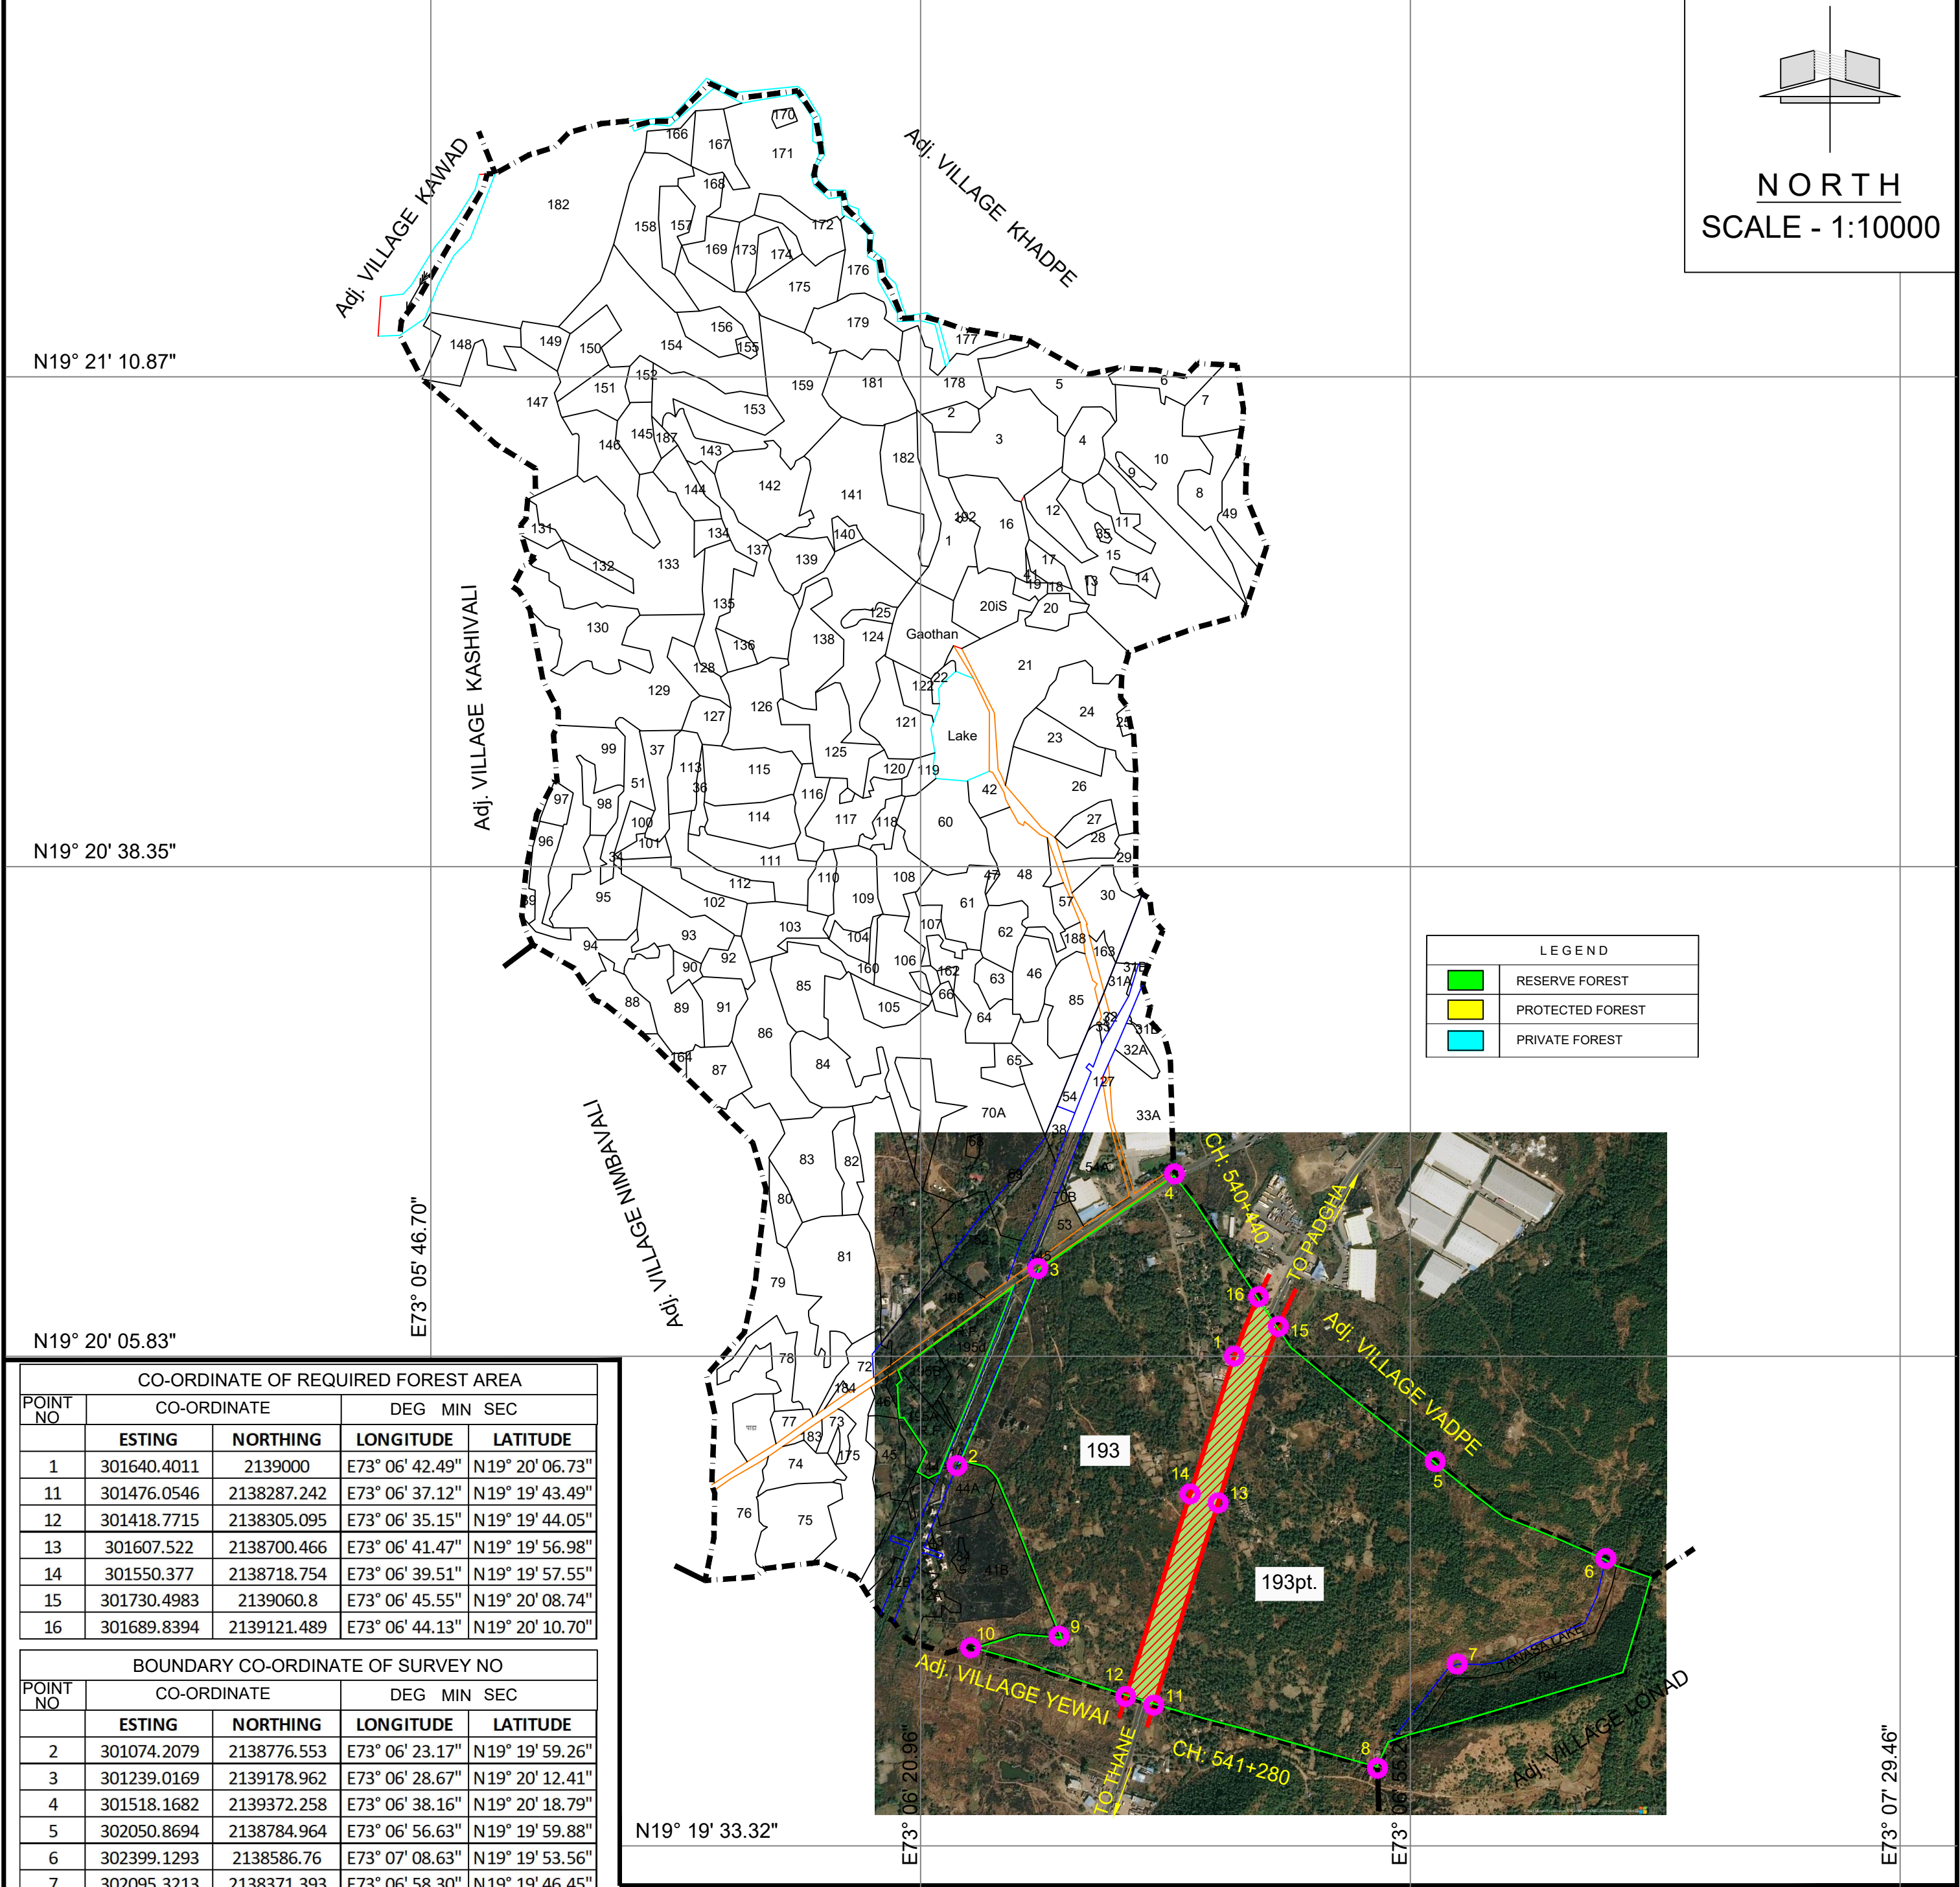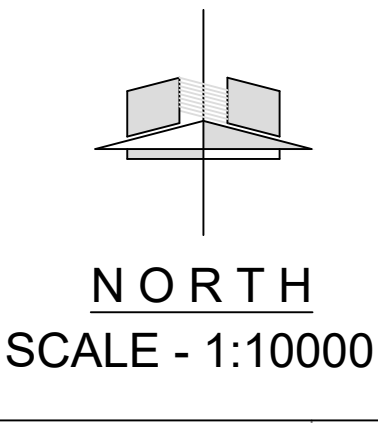

CO-ORDINATE OF REQUIRED FOREST AREA				
POINT NO	CO-ORDINATE		DEG MIN SEC	
	ESTING	NORTHING	LONGITUDE	LATITUDE
1	301640.4011	2139000	E73° 06' 42.49"	N19° 20' 06.73"
11	301476.0546	2138287.242	E73° 06' 37.12"	N19° 19' 43.49"
12	301418.7715	2138305.095	E73° 06' 35.15"	N19° 19' 44.05"
13	301607.522	2138700.466	E73° 06' 41.47"	N19° 19' 56.98"
14	301550.377	2138718.754	E73° 06' 39.51"	N19° 19' 57.55"
15	301730.4983	2139060.8	E73° 06' 45.55"	N19° 20' 08.74"
16	301689.8394	2139121.489	E73° 06' 44.13"	N19° 20' 10.70"

BOUNDARY CO-ORDINATE OF SURVEY NO				
POINT NO	CO-ORDINATE		DEG MIN SEC	
	ESTING	NORTHING	LONGITUDE	LATITUDE
2	301074.2079	2138776.553	E73° 06' 23.17"	N19° 19' 59.26"
3	301239.0169	2139178.962	E73° 06' 28.67"	N19° 20' 12.41"
4	301518.1682	2139372.258	E73° 06' 38.16"	N19° 20' 18.79"
5	302050.8694	2138784.964	E73° 06' 56.63"	N19° 19' 59.88"
6	302399.1293	2138586.76	E73° 07' 08.63"	N19° 19' 53.56"
7	302095.3213	2138371.393	E73° 06' 58.30"	N19° 19' 46.45"
8	301932.8906	2138158.64	E73° 06' 52.82"	N19° 19' 39.47"
9	301282.6414	2138428.361	E73° 06' 30.44"	N19° 19' 48.01"
10	301102.1957	2138404.574	E73° 06' 24.27"	N19° 19' 47.18"

Required Area Statement of Forest Land										
Sr. No.	Name of Village	Taluka	Dist	Required Forest Land						Legal Status of Required Forest Land
				S./Gut No.	Chainage		Average Length & Width	Area in		
					Start	End		Sq. Mtr.	HA.	
1	2	3	4	5	6	7	8	9	10	11
1	Dhamangaon	Bhiwandi	Thane	193	540+440	541+280	842x60	50526.658	5.0527	Reserve Forest
Total								50526.658	5.053	



LEGEND	
	RESERVE FOREST
	PROTECTED FOREST
	PRIVATE FOREST

LEGEND	
	PROPOSE ROW
	SURVEY NO BOUNDRY
	VILLAGE BOUNDRY
	REQUIRED FOREST LAND FOR VADAPE TO THANE ROAD

GEODIGITAL MAP

Proposal for the Diversion of 14.613 Ha. Forest Land in favour of NHA for Construction of Eight laning of existing four lane Vadape to Thane from Km. 539.202 to Km. 563.000 section of NH 3 (New NH-848) in the State of Maharashtra to be executed on Hybrid Annuity Mode (HAM).

VILLAGE - YEWAI
TAL - BHIWANDI
DISTRICT - THANE

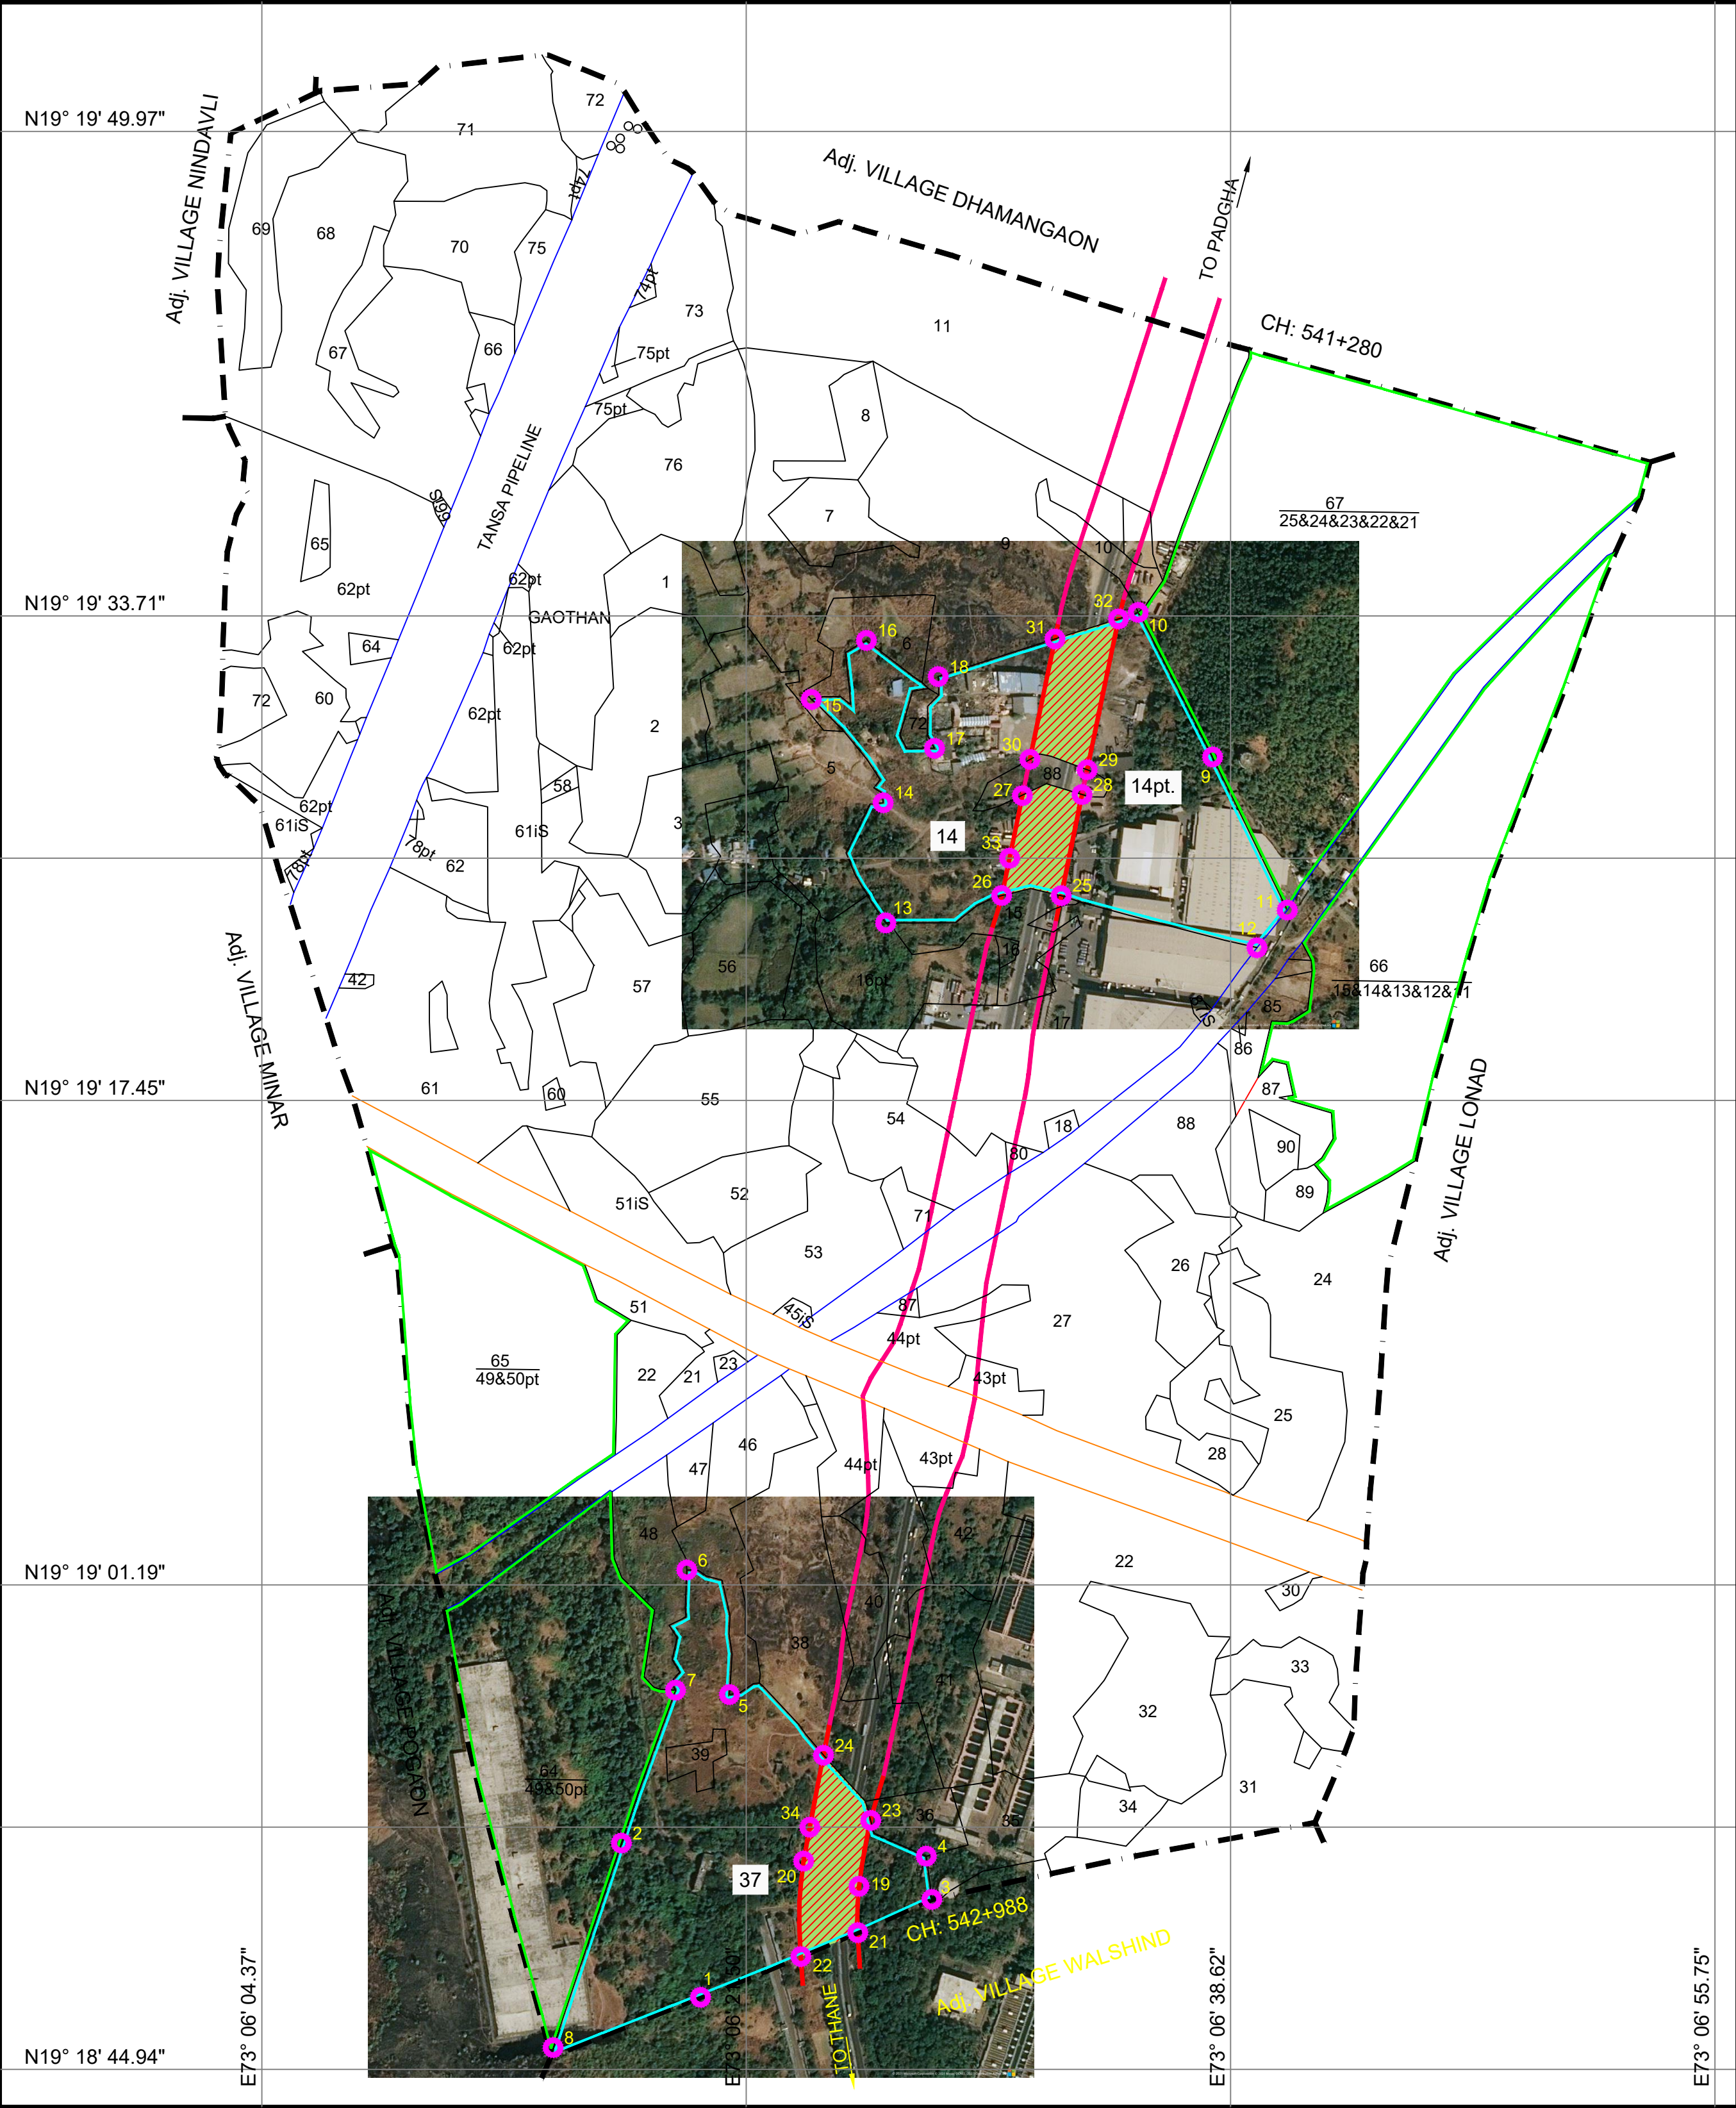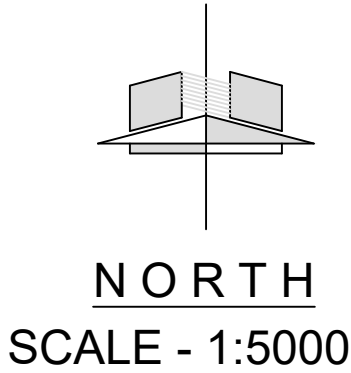

BOUNDARY CO-ORDINATE OF SURVEY NO				
POINT NO	CO-ORDINATE		DEG MIN SEC	
	ESTING	NORTHING	LONGITUDE	LATITUDE
1	300952.984	2136574.422	E73° 06' 19.85"	N19° 18' 47.61"
2	300871.1902	2136733.569	E73° 06' 16.99"	N19° 18' 52.76"
3	301191.6632	2136675.532	E73° 06' 27.98"	N19° 18' 50.99"
4	301185.9456	2136720.092	E73° 06' 27.77"	N19° 18' 52.43"
5	300982.7305	2136886.877	E73° 06' 20.75"	N19° 18' 57.78"
6	300938.7521	2137015.333	E73° 06' 19.19"	N19° 19' 01.94"
7	300927.0747	2136891.34	E73° 06' 18.84"	N19° 18' 57.91"
8	300800.7206	2136522.524	E73° 06' 14.65"	N19° 18' 45.87"
9	301481.4476	2137854.43	E73° 06' 37.47"	N19° 19' 29.42"
10	301404.719	2138003.614	E73° 06' 34.78"	N19° 19' 34.25"
11	301558.5951	2137696.43	E73° 06' 40.17"	N19° 19' 24.31"
12	301527.3054	2137657.592	E73° 06' 39.11"	N19° 19' 23.04"
13	301144.087	2137683.161	E73° 06' 25.98"	N19° 19' 23.73"
14	301141.4389	2137807.164	E73° 06' 25.84"	N19° 19' 27.76"
15	301067.2838	2137913.786	E73° 06' 23.26"	N19° 19' 31.21"
16	301124.1418	2137974.711	E73° 06' 25.18"	N19° 19' 33.21"
17	301194.4528	2137863.323	E73° 06' 27.64"	N19° 19' 29.61"
18	301198.2292	2137937.449	E73° 06' 27.74"	N19° 19' 32.02"

CO-ORDINATE OF REQUIRED FOREST AREA				
POINT NO	CO-ORDINATE		DEG MIN SEC	
	ESTING	NORTHING	LONGITUDE	LATITUDE
19	301116.529	2136689	E73° 06' 25.41"	N19° 18' 51.40"
20	301059.342	2136714.937	E73° 06' 23.44"	N19° 18' 52.22"
21	301115.2441	2136641.153	E73° 06' 25.38"	N19° 18' 49.84"
22	301056.5587	2136616.488	E73° 06' 23.38"	N19° 18' 49.02"
23	301128.5706	2136757.021	E73° 06' 25.79"	N19° 18' 53.61"
24	301079.8618	2136824.19	E73° 06' 24.10"	N19° 18' 55.78"
25	301325.2296	2137711.307	E73° 06' 32.17"	N19° 19' 24.71"
26	301263.7851	2137711.458	E73° 06' 30.07"	N19° 19' 24.70"
27	301285.186	2137814.515	E73° 06' 30.76"	N19° 19' 28.05"
28	301346.6803	2137815.609	E73° 06' 32.87"	N19° 19' 28.11"
29	301351.979	2137841.202	E73° 06' 33.04"	N19° 19' 28.95"
30	301292.9324	2137851.955	E73° 06' 31.01"	N19° 19' 29.27"
31	301318.7945	2137976.208	E73° 06' 31.85"	N19° 19' 33.32"
32	301384.398	2137996.921	E73° 06' 34.09"	N19° 19' 34.02"
33	301271.9537	2137750	E73° 06' 30.33"	N19° 19' 25.95"
34	301065.7172	2136750	E73° 06' 23.64"	N19° 18' 53.36"

LEGEND	
	EXISTING ROAD
	SURVEY NO BOUNDARY
	VILLAGE BOUNDARY
	REQUIRED FOREST LAND FOR VADAPE TO THANE ROAD


LEGEND	
	EXISTING ROAD
	SURVEY NO BOUNDARY
	VILLAGE BOUNDARY
	REQUIRED FOREST LAND FOR VADAPE TO THANE ROAD

Required Area Statement of Forest Land										
Sr. No.	Name of Village	Taluka	Dist	Required Forest Land						Legal Status of Required Forest Land
				S./Gut No.	Chainage		Average Length & Width	Area in		
					Start	End		Sq. Mtr.	HA.	
1	2	3	4	5	6	7	8	9	10	11
1	Yewai	Bhiwandi	Thane	14	541+280	542+988	247x60	14824.022	1.4824	Private Forest
2				37			168.5x60	10112.698	1.0113	Private Forest
Total								24936.72	2.49	


GEODIGITAL MAP

Proposal for the Diversion of 14.613 Ha.Forest Land in favour of NHAI for Construction of Eight laning of existing four lane Vadape to Thane from Km. 539.202 to Km. 563.000 section of NH 3 (New NH-848) in the State of Maharashtra to be executed on Hybrid Annuity Mode (HAM).

VILLAGE - ELKUNDE
TAL - BHIWANDI
DISTRICT - THANE

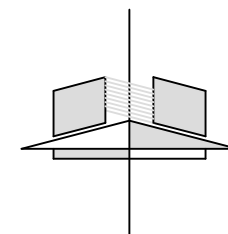

NORTH
SCALE - 1:5000

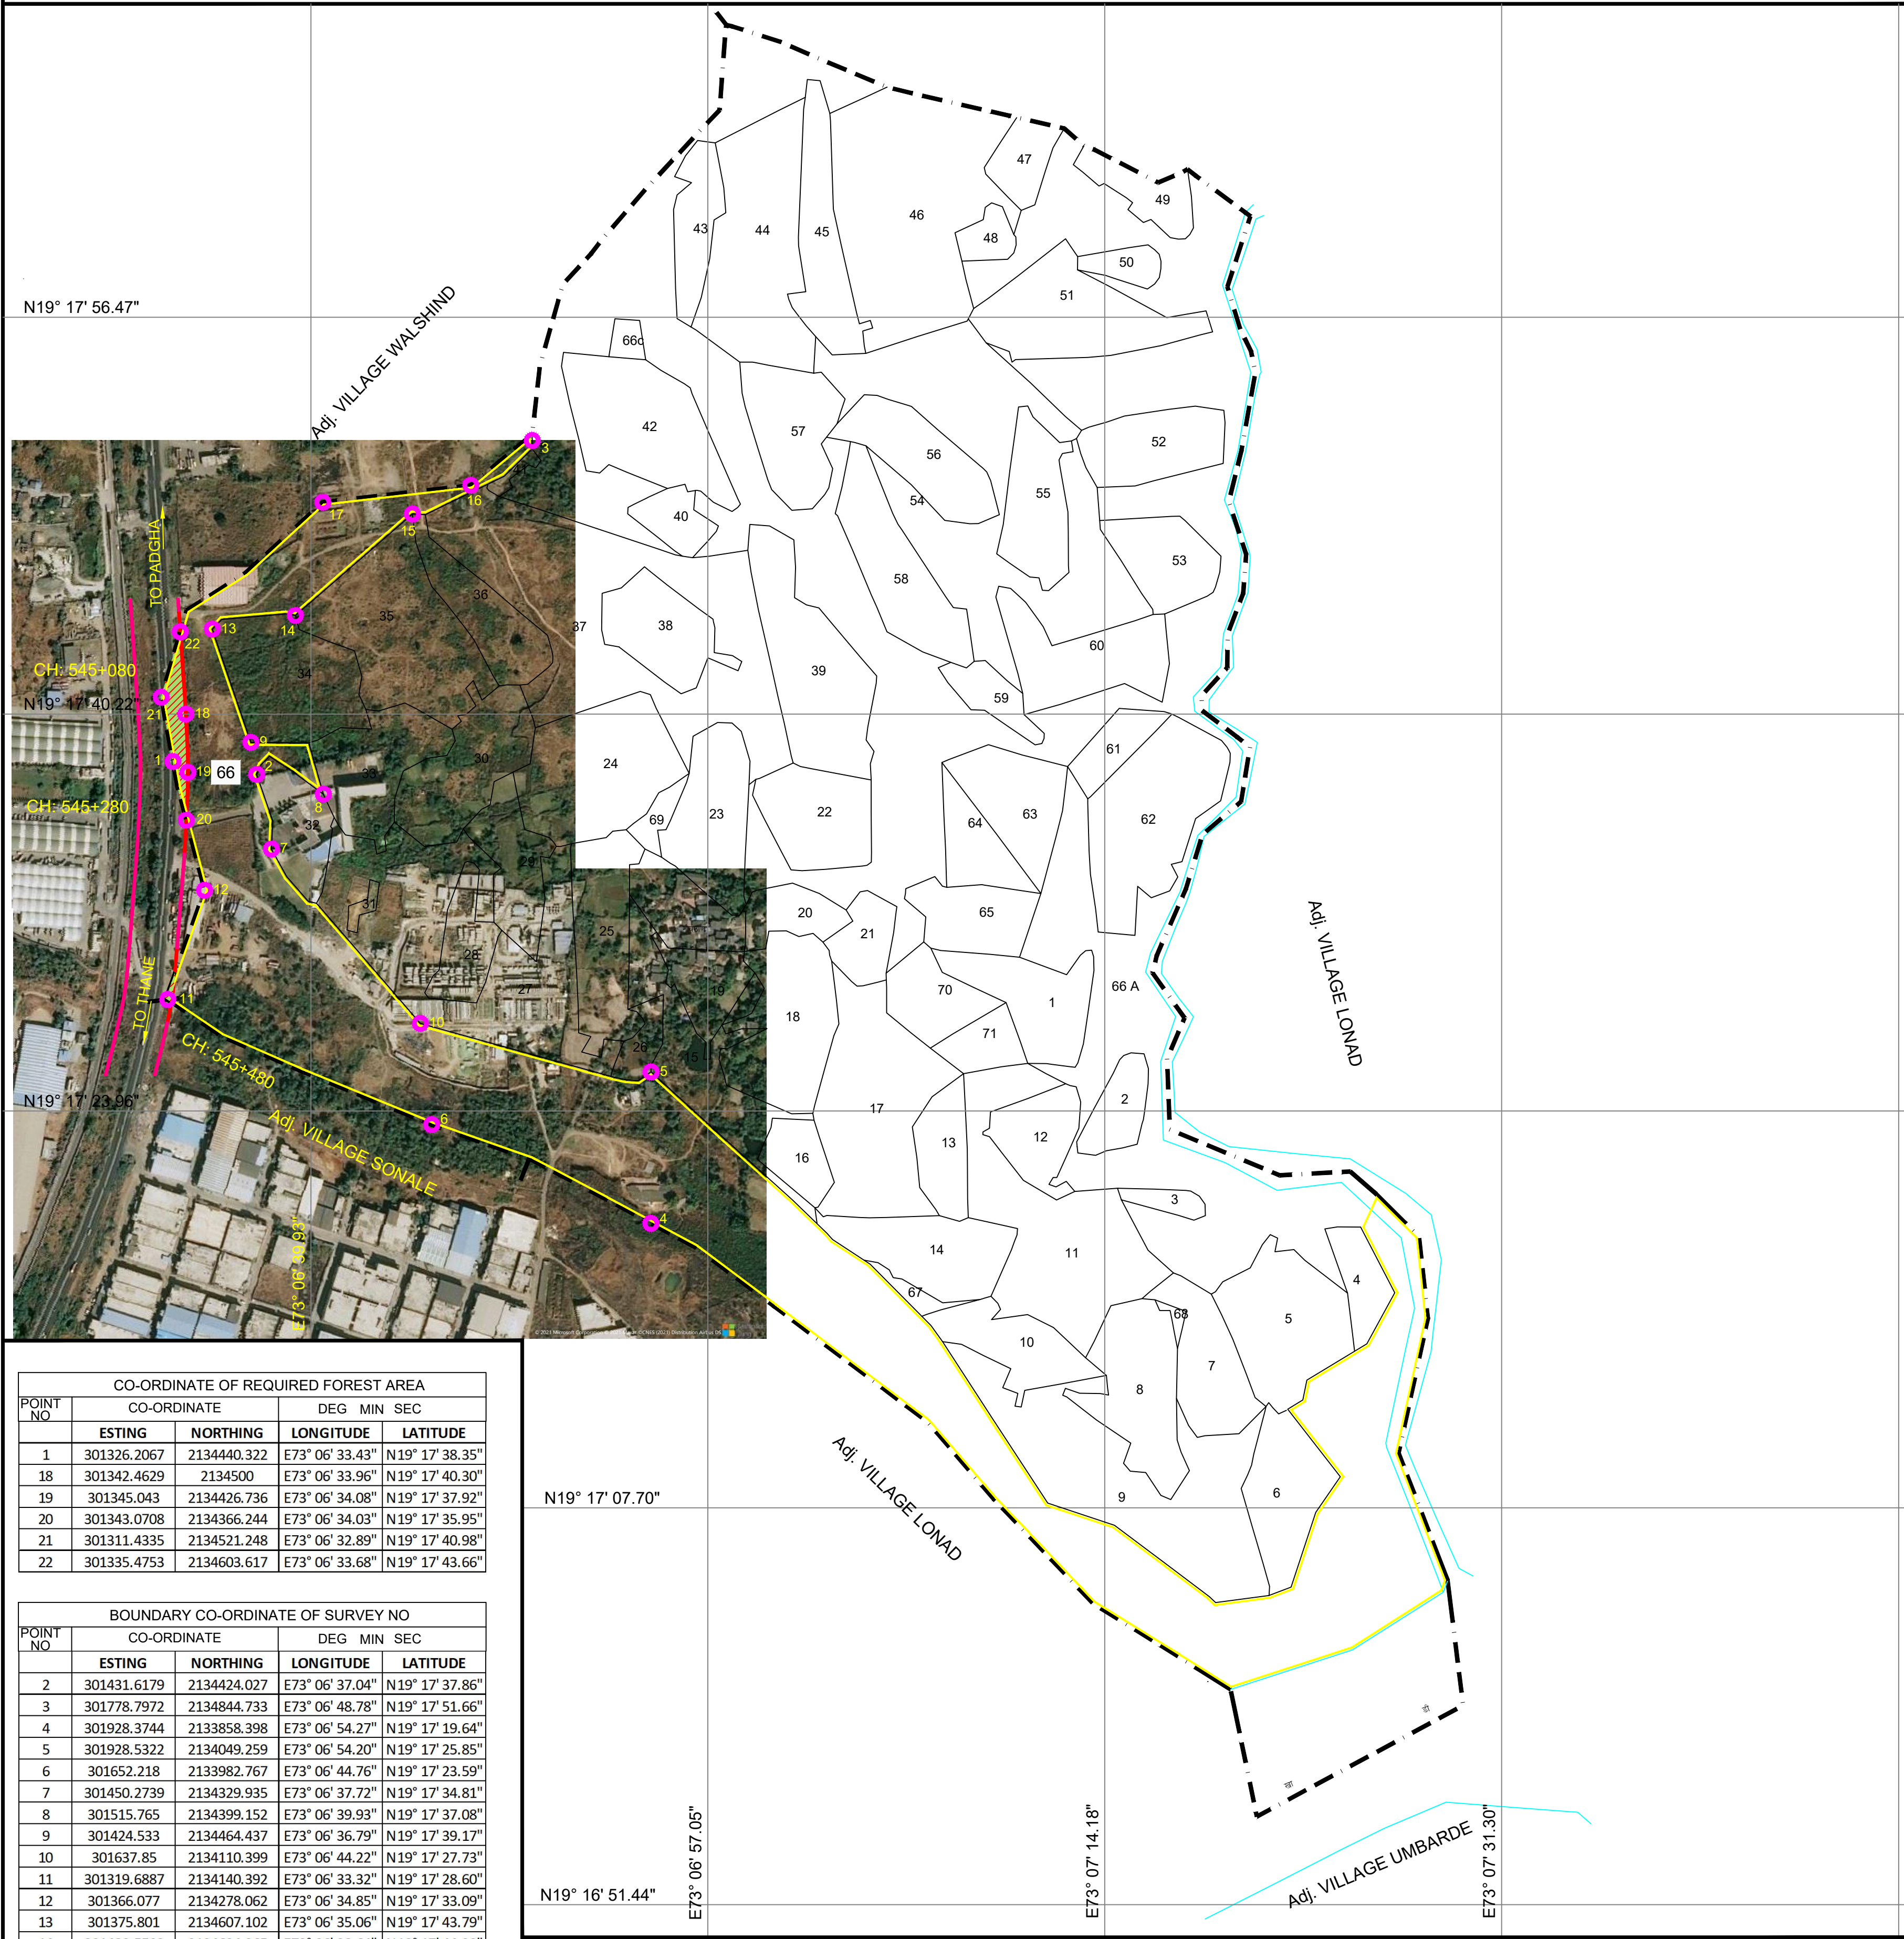

CO-ORDINATE OF REQUIRED FOREST AREA				
POINT NO	CO-ORDINATE		DEG MIN SEC	
	ESTING	NORTHING	LONGITUDE	LATITUDE
1	301326.2067	2134440.322	E73° 06' 33.43"	N19° 17' 38.35"
18	301342.4629	2134500	E73° 06' 33.96"	N19° 17' 40.30"
19	301345.043	2134426.736	E73° 06' 34.08"	N19° 17' 37.92"
20	301343.0708	2134366.244	E73° 06' 34.03"	N19° 17' 35.95"
21	301311.4335	2134521.248	E73° 06' 32.89"	N19° 17' 40.98"
22	301335.4753	2134603.617	E73° 06' 33.68"	N19° 17' 43.66"

BOUNDARY CO-ORDINATE OF SURVEY NO				
POINT NO	CO-ORDINATE		DEG MIN SEC	
	ESTING	NORTHING	LONGITUDE	LATITUDE
2	301431.6179	2134424.027	E73° 06' 37.04"	N19° 17' 37.86"
3	301778.7972	2134844.733	E73° 06' 48.78"	N19° 17' 51.66"
4	301928.3744	2133858.398	E73° 06' 54.27"	N19° 17' 19.64"
5	301928.5322	2134049.259	E73° 06' 54.20"	N19° 17' 25.85"
6	301652.218	2133982.767	E73° 06' 44.76"	N19° 17' 23.59"
7	301450.2739	2134329.935	E73° 06' 37.72"	N19° 17' 34.81"
8	301515.765	2134399.152	E73° 06' 39.93"	N19° 17' 37.08"
9	301424.533	2134464.437	E73° 06' 36.79"	N19° 17' 39.17"
10	301637.85	2134110.399	E73° 06' 44.22"	N19° 17' 27.73"
11	301319.6887	2134140.392	E73° 06' 33.32"	N19° 17' 28.60"
12	301366.077	2134278.062	E73° 06' 34.85"	N19° 17' 33.09"
13	301375.801	2134607.102	E73° 06' 35.06"	N19° 17' 43.79"
14	301480.5502	2134624.265	E73° 06' 38.64"	N19° 17' 44.39"
15	301627.802	2134752.172	E73° 06' 43.64"	N19° 17' 48.60"
16	301701.3829	2134788.25	E73° 06' 46.15"	N19° 17' 49.80"
17	301515.0029	2134766.921	E73° 06' 39.77"	N19° 17' 49.04"

Required Area Statement of Forest Land										
Sr. No.	Name of Village	Taluka	Dist	Required Forest Land				Area in		Legal Status of Required Forest Land
				S./Gut No.	Chainage Start	Chainage End	Average Length & Width	Sq. Mtr.	HA.	
1	2	3	4	5	6	7	8	9	10	11
1	Elkunde	Bhiwandi	Thane	66	545+080	545+280	233x17.7	4125.945	0.4126	Protected Forest
					545+447	545+480				
Total								4125.945	0.41	


LEGEND	
	RESERVE FOREST
	PROTECTED FOREST
	PRIVATE FOREST

LEGEND	
	EXISTING ROAD
	SURVEY NO BOUNDRY
	VILLAGE BOUNDRY
	REQUIRED FOREST LAND FOR VADAPE TO THANE ROAD

GEODIGITAL MAP

Proposal for the Diversion of 14.613 Ha. Forest Land in favour of NHAI for Construction of Eight laning of existing four lane Vadape to Thane from Km. 539.202 to Km. 563.000 section of NH 3 (New NH-848) in the State of Maharashtra to be executed on Hybrid Annuity Mode (HAM).



VILLAGE - SONALE
TAL - BHIWANDI
DISTRICT - THANE

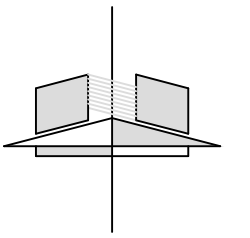

NORTH
SCALE - 1:5000

BOUNDARY CO-ORDINATE OF SURVEY NO					
POINT NO	CO-ORDINATE		DEG	MIN	SEC
1	301155.0681	21342111.452	E73° 06'	27.69"	N19° 17' 30.85"
2	301155.3148	2134119.392	E73° 06'	27.69"	N19° 17' 27.86"
3	301048.8238	2134266.185	E73° 06'	23.99"	N19° 17' 32.59"
4	301569.2361	2134016.879	E73° 06'	41.91"	N19° 17' 24.67"
5	301411.9417	2134201.047	E73° 06'	36.52"	N19° 17' 24.75"
6	301387.2127	2134094.39	E73° 06'	35.65"	N19° 17' 27.12"
7	301520.5034	2133922.745	E73° 06'	40.27"	N19° 17' 21.59"
8	301773.0264	2133940.893	E73° 06'	48.92"	N19° 17' 22.27"
13	301052.5325	2134177.92	E73° 06'	24.15"	N19° 17' 29.72"
14	300937.1868	2134220.973	E73° 06'	20.19"	N19° 17' 31.08"
15	300983.5789	2134357.719	E73° 06'	21.72"	N19° 17' 35.54"

CO-ORDINATE OF REQUIRED FOREST AREA				
POINT NO	CO-ORDINATE	DEG	MIN	SEC
9	301309.3704	2134069.343	E73° 06' 32.99"	N19° 17' 26.28"
10	301324.1978	2134137.32	E73° 06' 33.47"	N19° 17' 28.50"
11	301267.1106	2134162.858	E73° 06' 31.51"	N19° 17' 29.31"
12	301253.8154	2134094.481	E73° 06' 31.08"	N19° 17' 27.08"
16	301316.6791	2134100	E73° 06' 33.23"	N19° 17' 27.28"

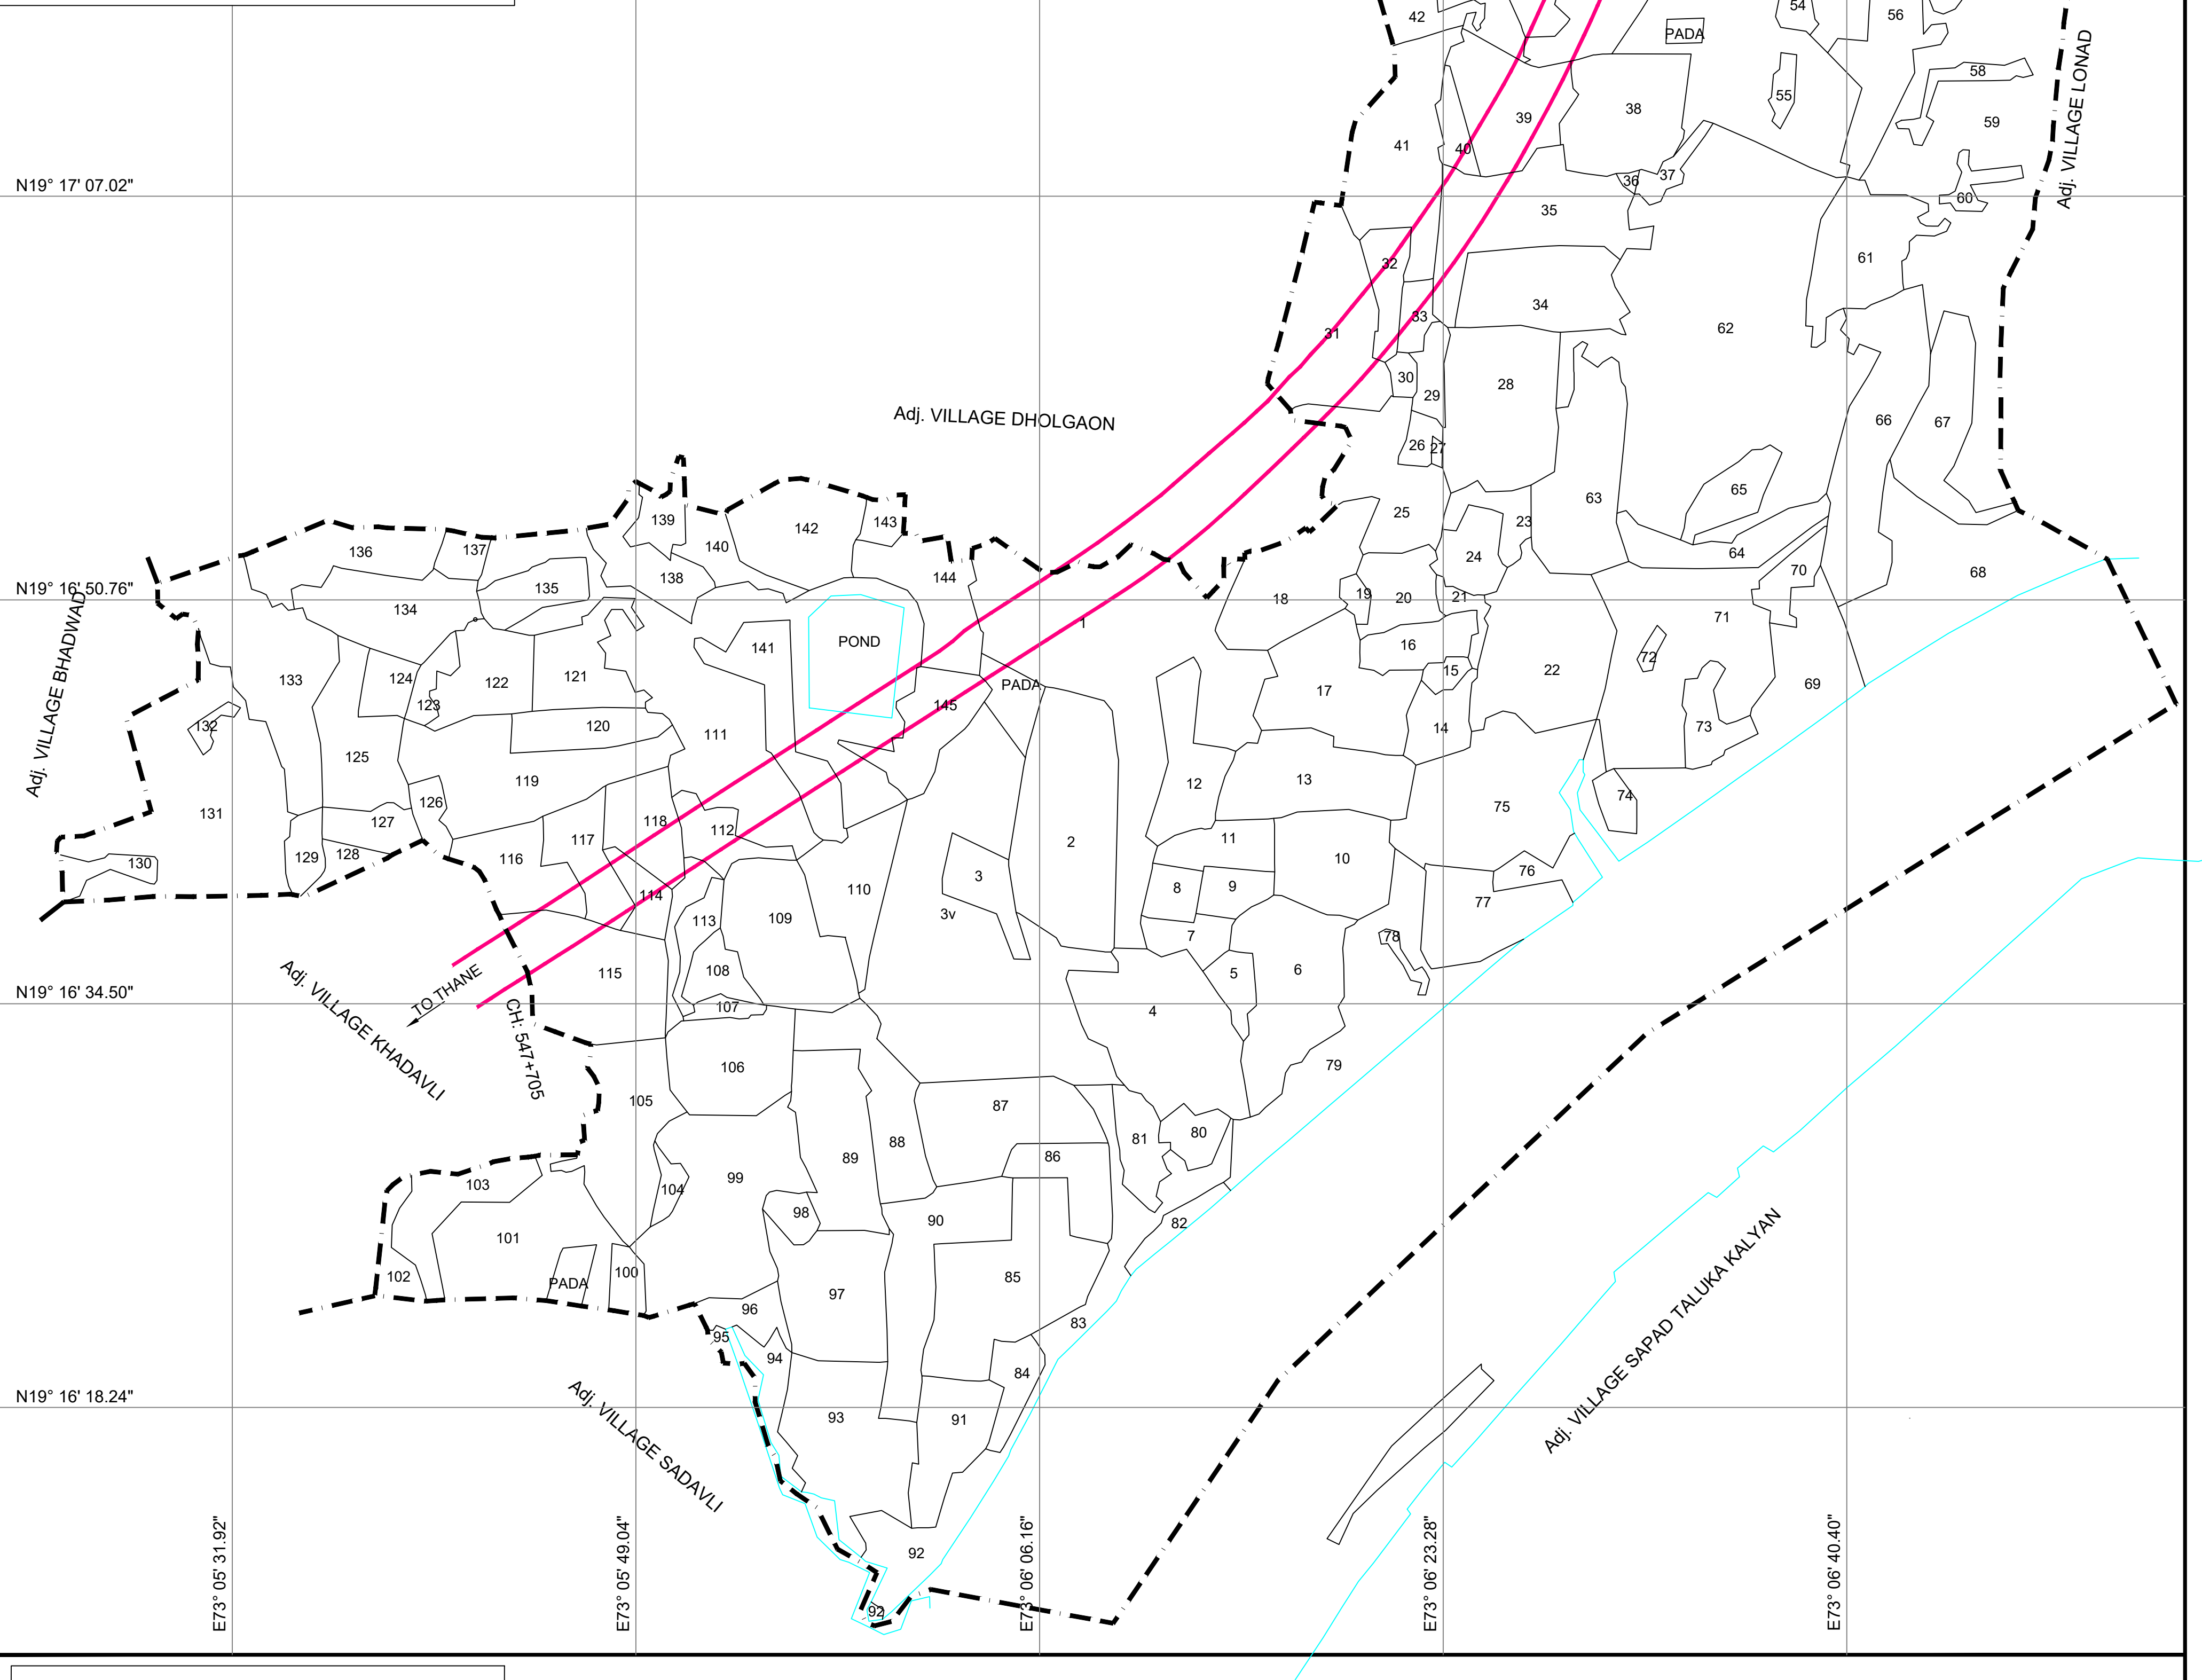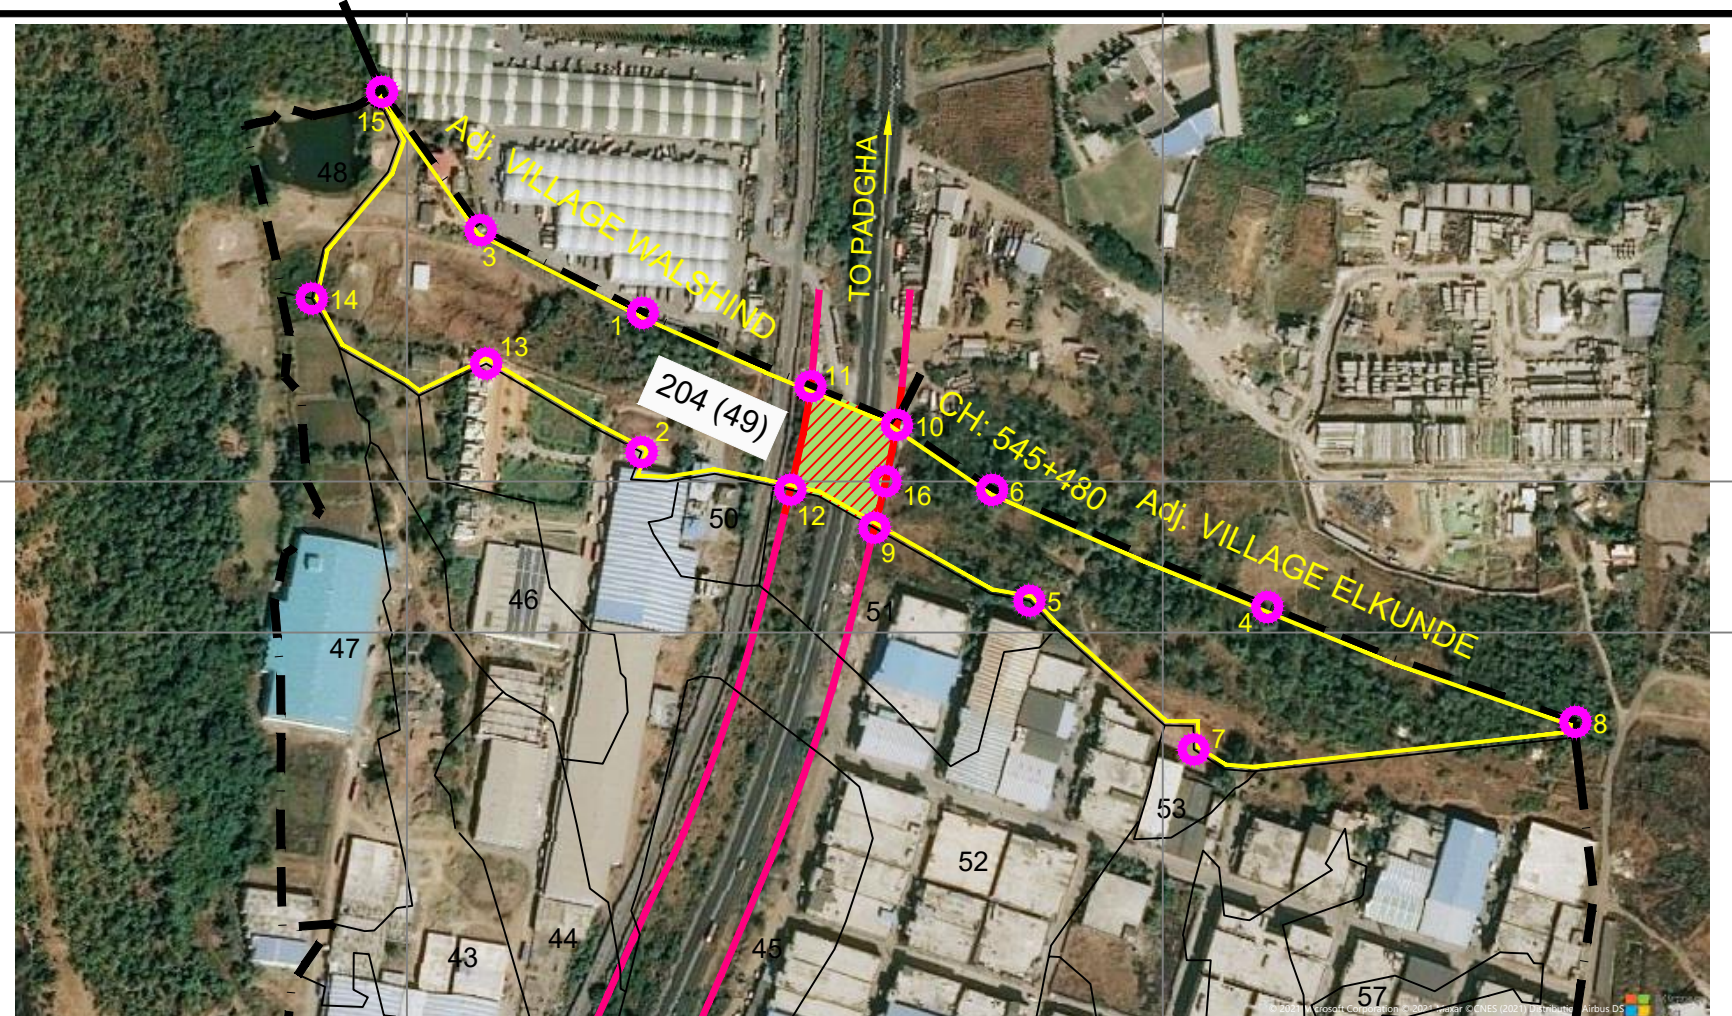


LEGEND	
	EXISTING ROAD
	SURVEY NO BOUNDRY
	VILLAGE BOUNDRY
	REQUIRED FOREST LAND FOR VADAPE TO THANE ROAD

LEGEND	
	RESERVE FOREST
	PROTECTED FOREST
	PRIVATE FOREST

Required Area Statement of Forest Land										
Sr. No.	Name of Village	Taluka	Dist	Required Forest Land						
				Old Gut No.	New Gut No.	Chainage		Average Length & Width	Area in	
						Start	End		Sq. Mtr.	HA.
1	2	3	4	5	6	7	8	9	10	11
1	Sonale	Bhiwandi	Thane	204	49	545+480	545+548	68.4x60	4103.1771	0.4103
								Total	4103.1771	0.41


NORTH
SCALE - 1:10000

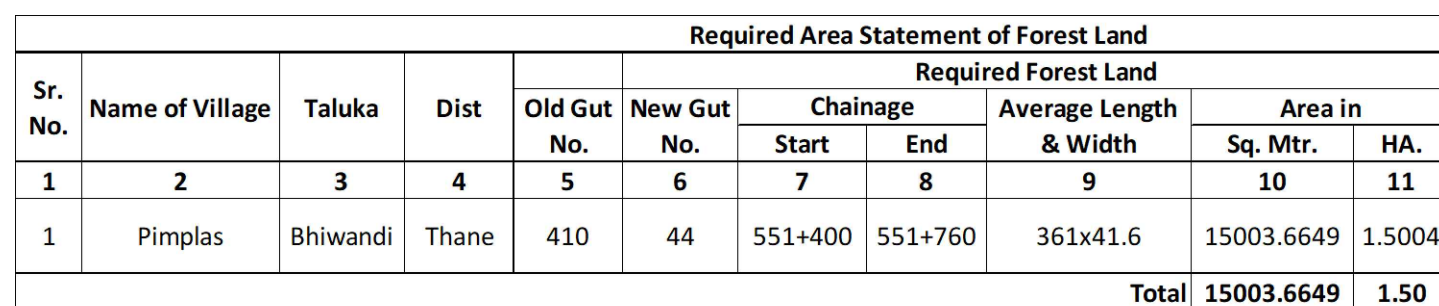

GEODIGITAL MAP

Proposal for the Diversion of 14.613 Ha.Forest Land in favour of NHAI for Construction of Eight laning of existing four lane Vadape to Thane from Km. 539.202 to Km. 563.000 section of NH 3 (New NH-848) in the State of Maharashtra to be executed on Hybrid Annuity Mode (HAM).

VILLAGE - PIMPALNER
TAL - BHIWANDI
DISTRICT - THANE

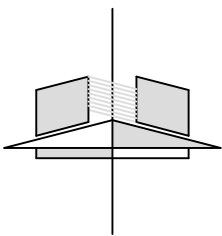

NORTH
SCALE - 1:5000

N19° 15' 28.27"

N19° 15' 18.51"

N19° 15' 12.01"

N19° 14' 55.75"

N19° 14' 39.49"

N19° 14' 23.24"


E73° 03' 33.54"

N19° 14' 06.98"

E73° 03' 50.66"

E73° 04' 07.77"

E73° 04' 24.89"

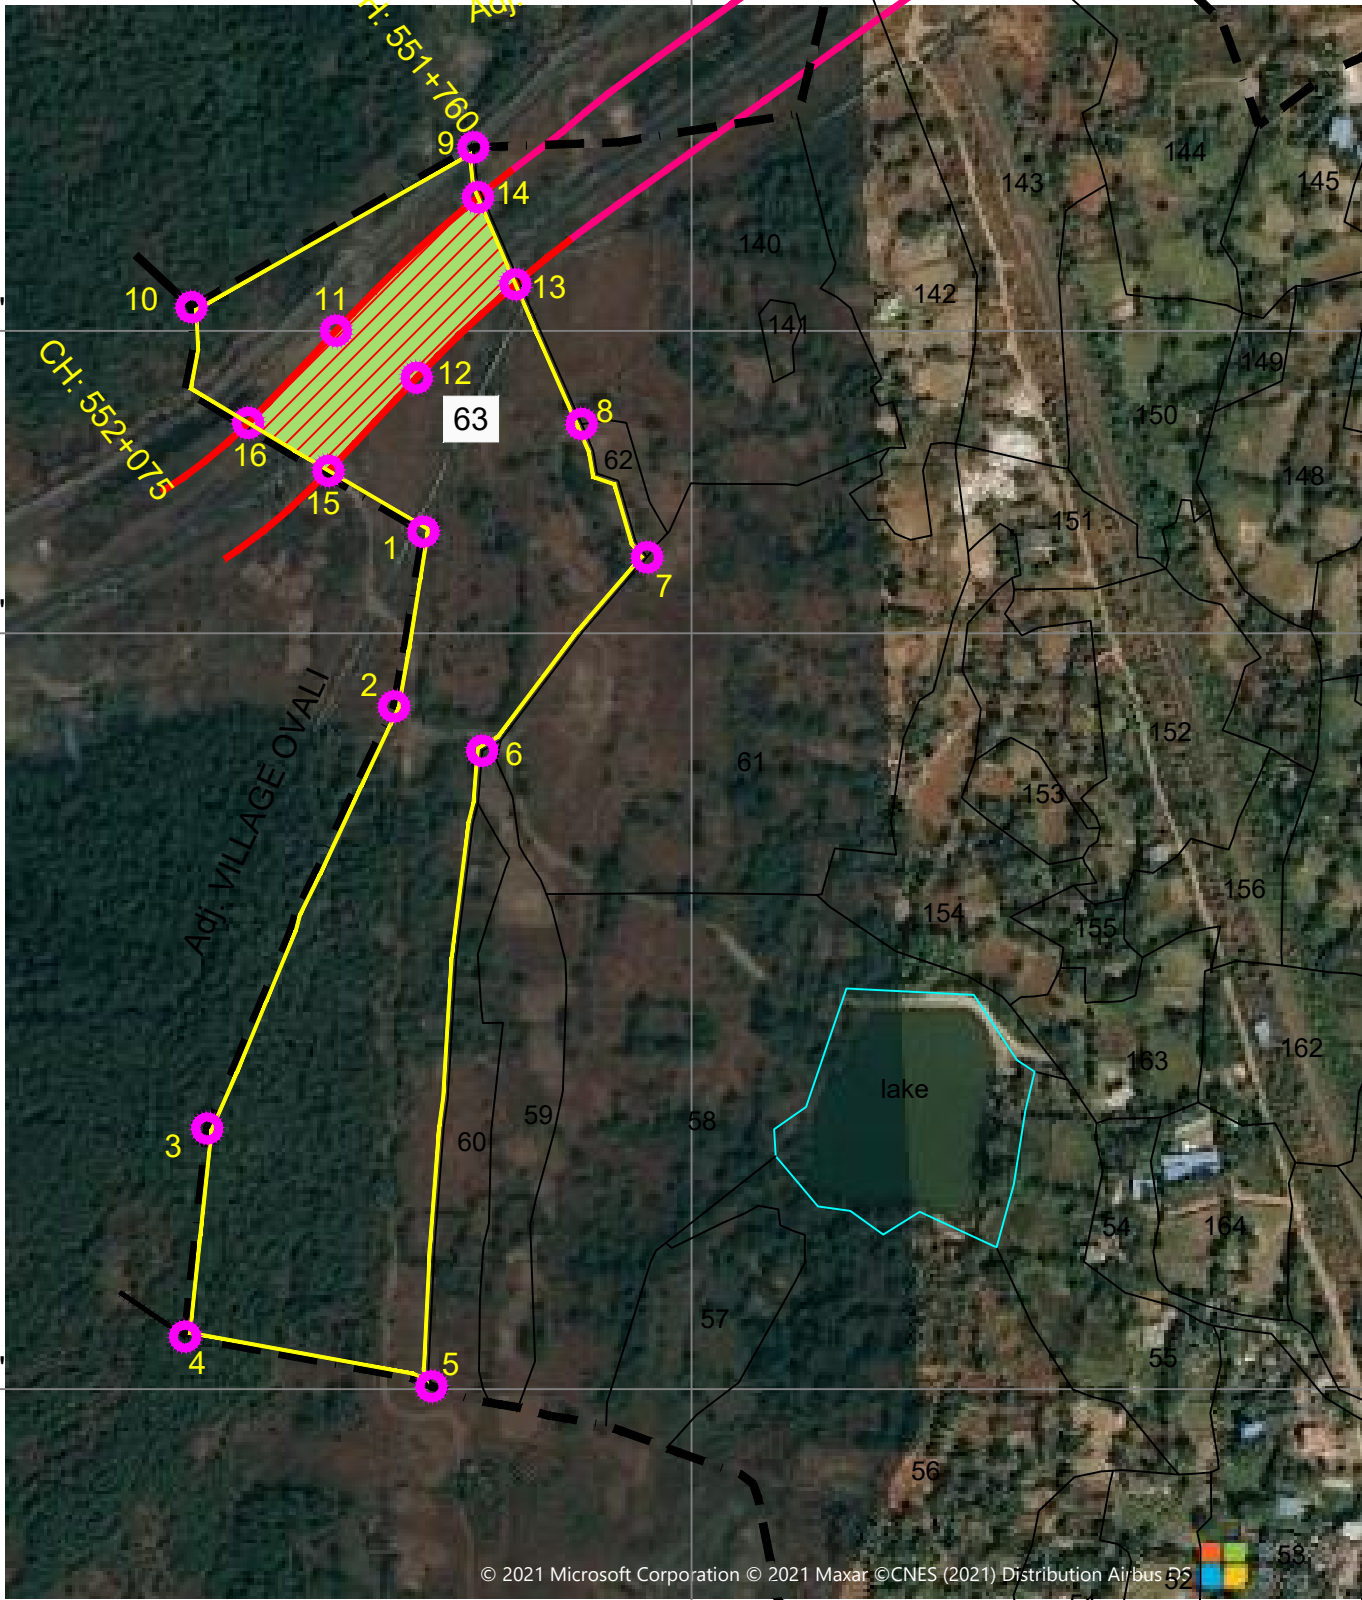

© 2021 Microsoft Corporation © 2021 Maxar ©CNES (2021) Distribution Airbus DS

Adj. VILLAGE PIMPALAS

Adj. VILLAGE VEHALE

KHADI

Adj. VILLAGE THAKURLI

CO-ORDINATE OF REQUIRED FOREST AREA				
POINT NO	CO-ORDINATE		DEG MIN SEC	
	ESTING	NORTHING	LONGITUDE	LATITUDE
11	296264.7822	2130200	E73° 03' 41.72"	N19° 15' 18.66"
12	296318.148	2130168.987	E73° 03' 43.56"	N19° 15' 17.67"
13	296383.4773	2130230.762	E73° 03' 45.77"	N19° 15' 19.70"
14	296358.7291	2130288.337	E73° 03' 44.90"	N19° 15' 21.56"
15	296259.8609	2130107.421	E73° 03' 41.59"	N19° 15' 15.64"
16	296206.7346	2130139.067	E73° 03' 39.75"	N19° 15' 16.65"

BOUNDARY CO-ORDINATE OF SURVEY NO				
POINT NO	CO-ORDINATE		DEG MIN SEC	
	ESTING	NORTHING	LONGITUDE	LATITUDE
1	296322.5808	2130067.156	E73° 03' 43.75"	N19° 15' 14.36"
2	296303.2304	2129951.497	E73° 03' 43.13"	N19° 15' 10.59"
3	296179.6463	2129672.36	E73° 03' 39.01"	N19° 15' 01.47"
4	296164.9596	2129534.717	E73° 03' 38.55"	N19° 14' 56.99"
5	296328.0436	2129501.836	E73° 03' 44.15"	N19° 14' 55.98"
6	296361.4822	2129922.186	E73° 03' 45.14"	N19° 15' 09.66"
7	296470.5614	2130050.211	E73° 03' 48.82"	N19° 15' 13.86"
8	296427.2608	2130138.384	E73° 03' 47.30"	N19° 15' 16.71"
9	296355.7124	2130321.306	E73° 03' 44.79"	N19° 15' 22.63"
10	296169.2957	2130215.619	E73° 03' 38.44"	N19° 15' 19.13"

Required Area Statement of Forest Land										
Sr. No.	Name of Village	Taluka	Dist	Old Gut No.	New Gut No.	Chainage		Average Length & Width	Area in	
						Start	End		Sq. Mtr.	HA.
1	2	3	4	5	6	7	8	9	10	11
1	Pimpalner	Bhiwandi	Thane	448 (Pimlas)	63	551+760	552+075	194x60	11644.809	1.1645
Total									11644.809	1.164


LEGEND	
	RESERVE FOREST
	PROTECTED FOREST
	PRIVATE FOREST

LEGEND	
	PROPOSE ROW
	SURVEY NO BOUNDRY
	VILLAGE BOUNDRY
	REQUIRED FOREST LAND FOR VADAPE TO THANE ROAD


GEODIGITAL MAP

Proposal for the Diversion of 14.613 Ha.Forest Land in favour of NHAI for Construction of Eight laning of existing four lane Vadape to Thane from Km. 539.202 to Km. 563.000 section of NH 3 (New NH-848) in the State of Maharashtra to be executed on Hybrid Annuity Mode (HAM).

VILLAGE - OVALI
TAL - BHIWANDI
DISTRICT - THANE

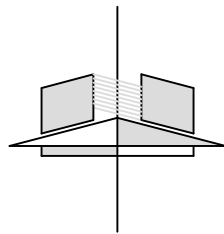

NORTH
SCALE - 1:5000

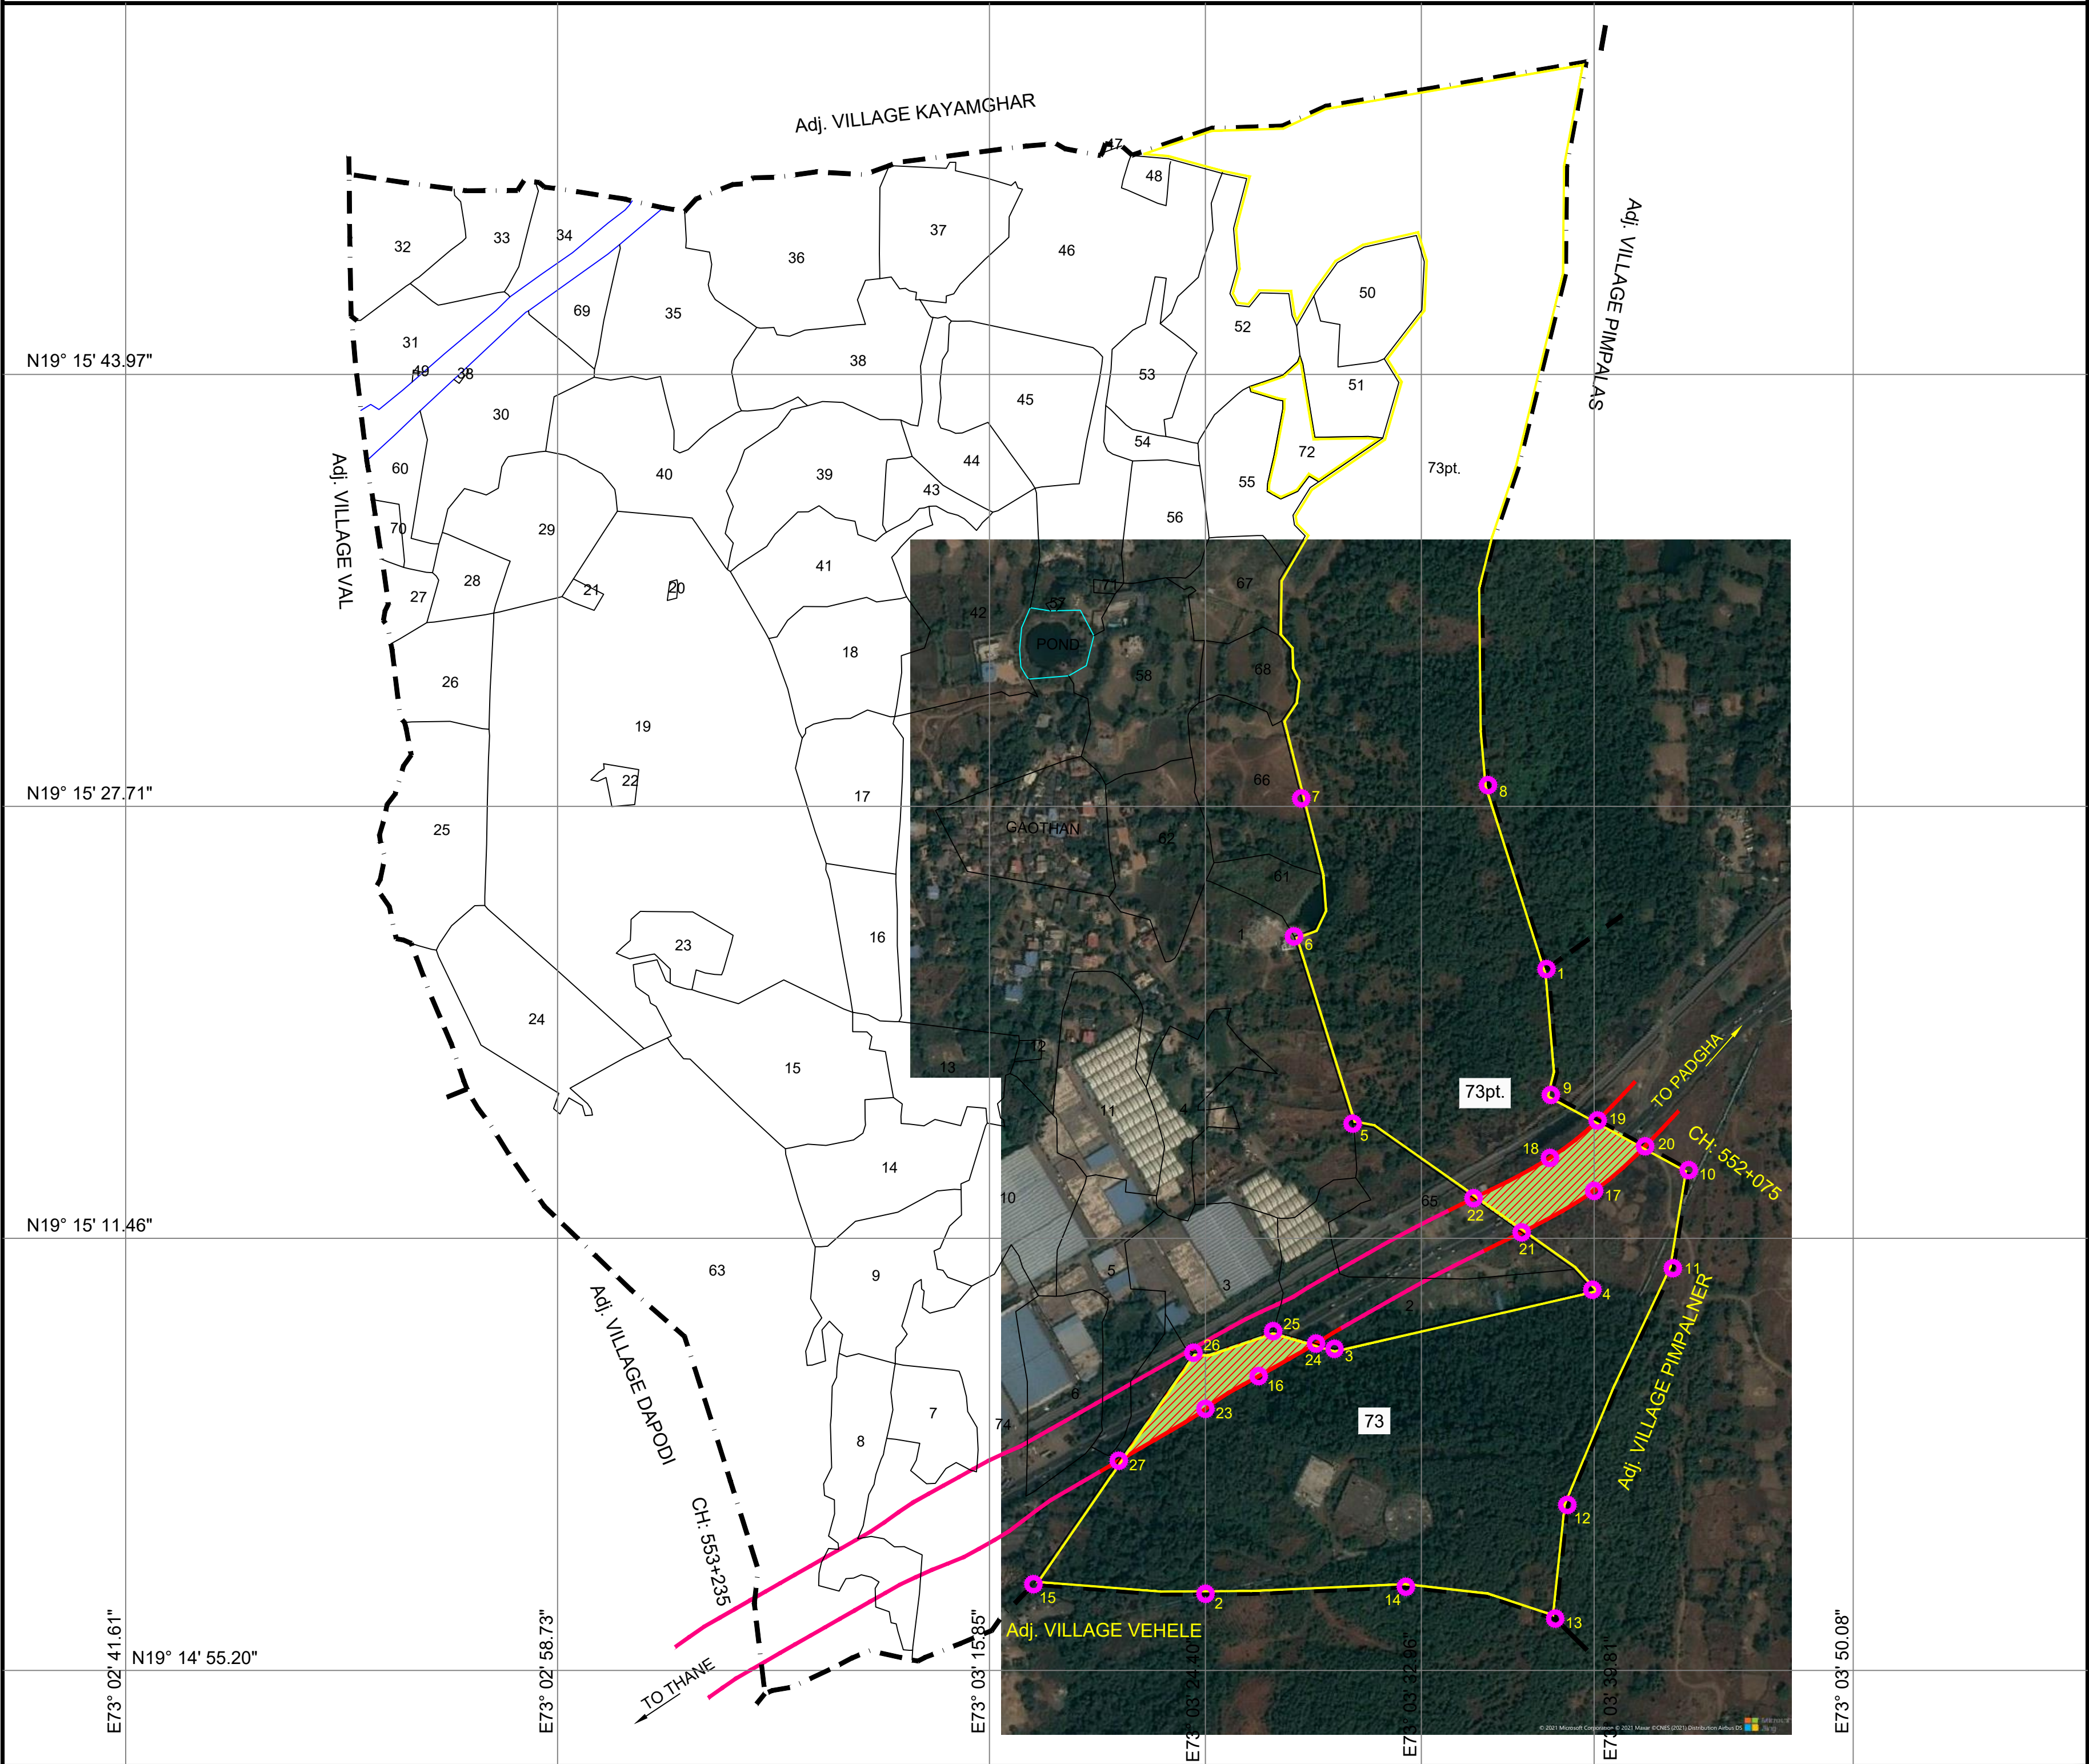

Required Area Statement of Forest Land										
Sr. No.	Name of Village	Taluka	Dist	S./Gut No.	Chainage		Average Length & Width	Area in		Legal Status of Required Forest Land
					Start	End		Sq. Mtr.	HA.	
1	2	3	4	5	6	7	8	9	10	11
1	Ovali	Bhiwandi	Thane	73	552+075	553+235	172x60 237x39.5	19690.073	1.969	Protected Forest
Total								19690.073	1.97	

LEGEND

- EXISTING ROAD
- SURVEY NO BOUNDRY
- VILLAGE BOUNDRY
- REQUIRED FOREST LAND FOR VADAPE TO THANE ROAD

LEGEND

- RESERVE FOREST
- PROTECTED FOREST
- PRIVATE FOREST

POINT NO	BOUNDARY CO-ORDINATE OF SURVEY NO			
	CO-ORDINATE		DEG MIN SEC	
	ESTING	NORTHING	LONGITUDE	LATITUDE
1	296144.8126	2130311.684	E73° 03' 37.57"	N19° 15' 22.24"
2	295750.1476	2129588.6	E73° 03' 24.33"	N19° 14' 58.59"
3	295899.4429	2129872.11	E73° 03' 29.34"	N19° 15' 07.86"
4	296197.9018	2129940.536	E73° 03' 39.53"	N19° 15' 10.19"
5	295920.3787	2130132.827	E73° 03' 29.95"	N19° 15' 16.35"
6	295852.5332	2130349.509	E73° 03' 27.55"	N19° 15' 23.37"
7	295861.0103	2130509.278	E73° 03' 27.78"	N19° 15' 28.57"
8	296077.1867	2130524.629	E73° 03' 35.17"	N19° 15' 29.14"
9	296149.8861	2130166.025	E73° 03' 37.80"	N19° 15' 17.51"
10	296309.4994	2130079.061	E73° 03' 43.30"	N19° 15' 14.74"
11	296291.0972	2129965.506	E73° 03' 42.71"	N19° 15' 11.04"
12	296168.9775	2129691.565	E73° 03' 38.63"	N19° 15' 02.09"
13	296154.8869	2129559.899	E73° 03' 38.20"	N19° 14' 57.80"
14	295982.0882	2129596.79	E73° 03' 32.27"	N19° 14' 58.94"
15	295550.8933	2129599.774	E73° 03' 17.51"	N19° 14' 58.88"

POINT NO	CO-ORDINATE OF REQUIRED FOREST AREA			
	CO-ORDINATE		DEG MIN SEC	
	ESTING	NORTHING	LONGITUDE	LATITUDE
16	295811.577	2129840.57	E73° 03' 26.34"	N19° 15' 06.80"
17	296200	2130055.029	E73° 03' 39.56"	N19° 15' 13.92"
18	296148.838	2130093.136	E73° 03' 37.79"	N19° 15' 15.14"
19	296204.0334	2130136.523	E73° 03' 39.66"	N19° 15' 16.57"
20	296259.0136	2130106.568	E73° 03' 41.56"	N19° 15' 15.62"
21	296116.1328	2130006.962	E73° 03' 36.70"	N19° 15' 12.32"
22	296060.4706	2130046.483	E73° 03' 34.78"	N19° 15' 13.59"
23	295750	2129802.703	E73° 03' 24.25"	N19° 15' 05.55"
24	295878.0655	2129878.283	E73° 03' 28.60"	N19° 15' 08.05"
25	295828.4023	2129892.626	E73° 03' 26.90"	N19° 15' 08.50"
26	295736.1067	2129867.645	E73° 03' 23.75"	N19° 15' 07.66"
27	295649.7156	2129742.659	E73° 03' 20.84"	N19° 15' 03.56"