

81°16'39"E

81°16'40"E

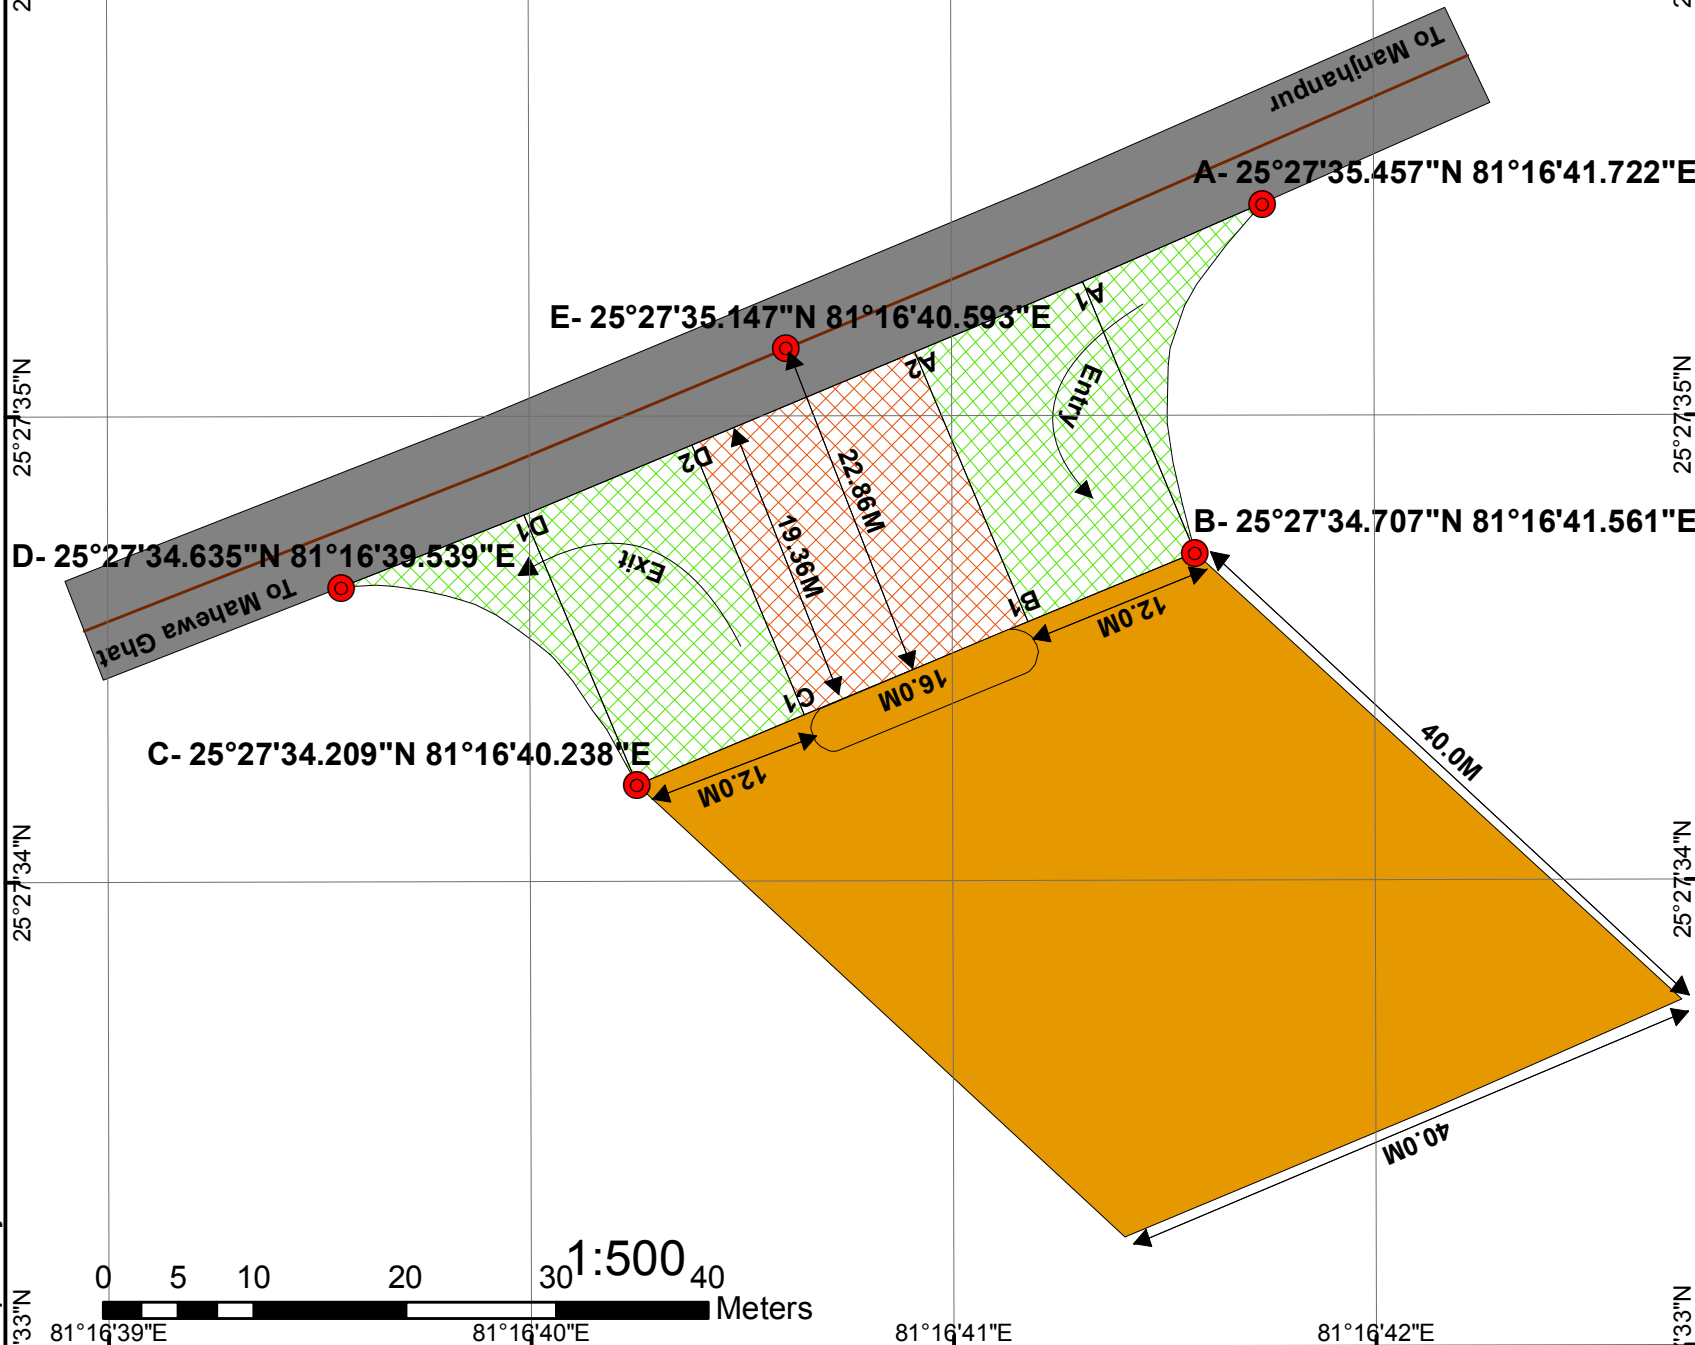
81°16'41"E

81°16'42"E

**Georeferenced Map of Forest Land Proposed for Exit/Entry of HPCL Retail Outlet on Manjhanpur-Mahewa
Ghat Road (SH-94), At Gata No-1530 Mi, Village: Sarasawan Pargana-Atharwan, Tehsil: Manjhanpur,
District: Kaushambi (Uttar Pradesh)**

**Legend**

- GPS Coordinates
- Entry & Exit
- Retail Outlet Private Land
- Separator
- Road

**GPS Coordinates**

S.No.	Longitude	Latitude
A-	81°16'41.722"E	25°27'35.457"N
B-	81°16'41.561"E	25°27'34.707"N
C-	81°16'40.238"E	25°27'34.209"N
D-	81°16'39.539"E	25°27'34.635"N
E-	81°16'40.593"E	25°27'35.147"N

Hindustan Petroleum Corporation Limited
Kanpur, Uttar Pradesh
AWADHESH KUMAR PANDEY
Ch. Regional Manager
Hindustan Petroleum Corporation Ltd.
Kanpur Retail Regional Office
Third Floor, 123/788, G-1, Plot No. 52-T/15,
Factory Area, Fazalganj, Kanpur-208012

0 5 10 20 30 40
1:500
Meters

81°16'39"E

81°16'40"E

81°16'41"E

81°16'42"E