


Diversion of 0.9831 hectare of forest land in Sy. No. 163 of Janmane Village, Sirsi Taluk, Uttara Kannada District (Sirsi Forest Division) for Establishing new 1x10MVA, 110/11kv substation hattargi in favour of Executive Engineer (Ele) Major Works Division, Karwar Road, Vidyut Nagar, Hubballi



Scale 1:2500

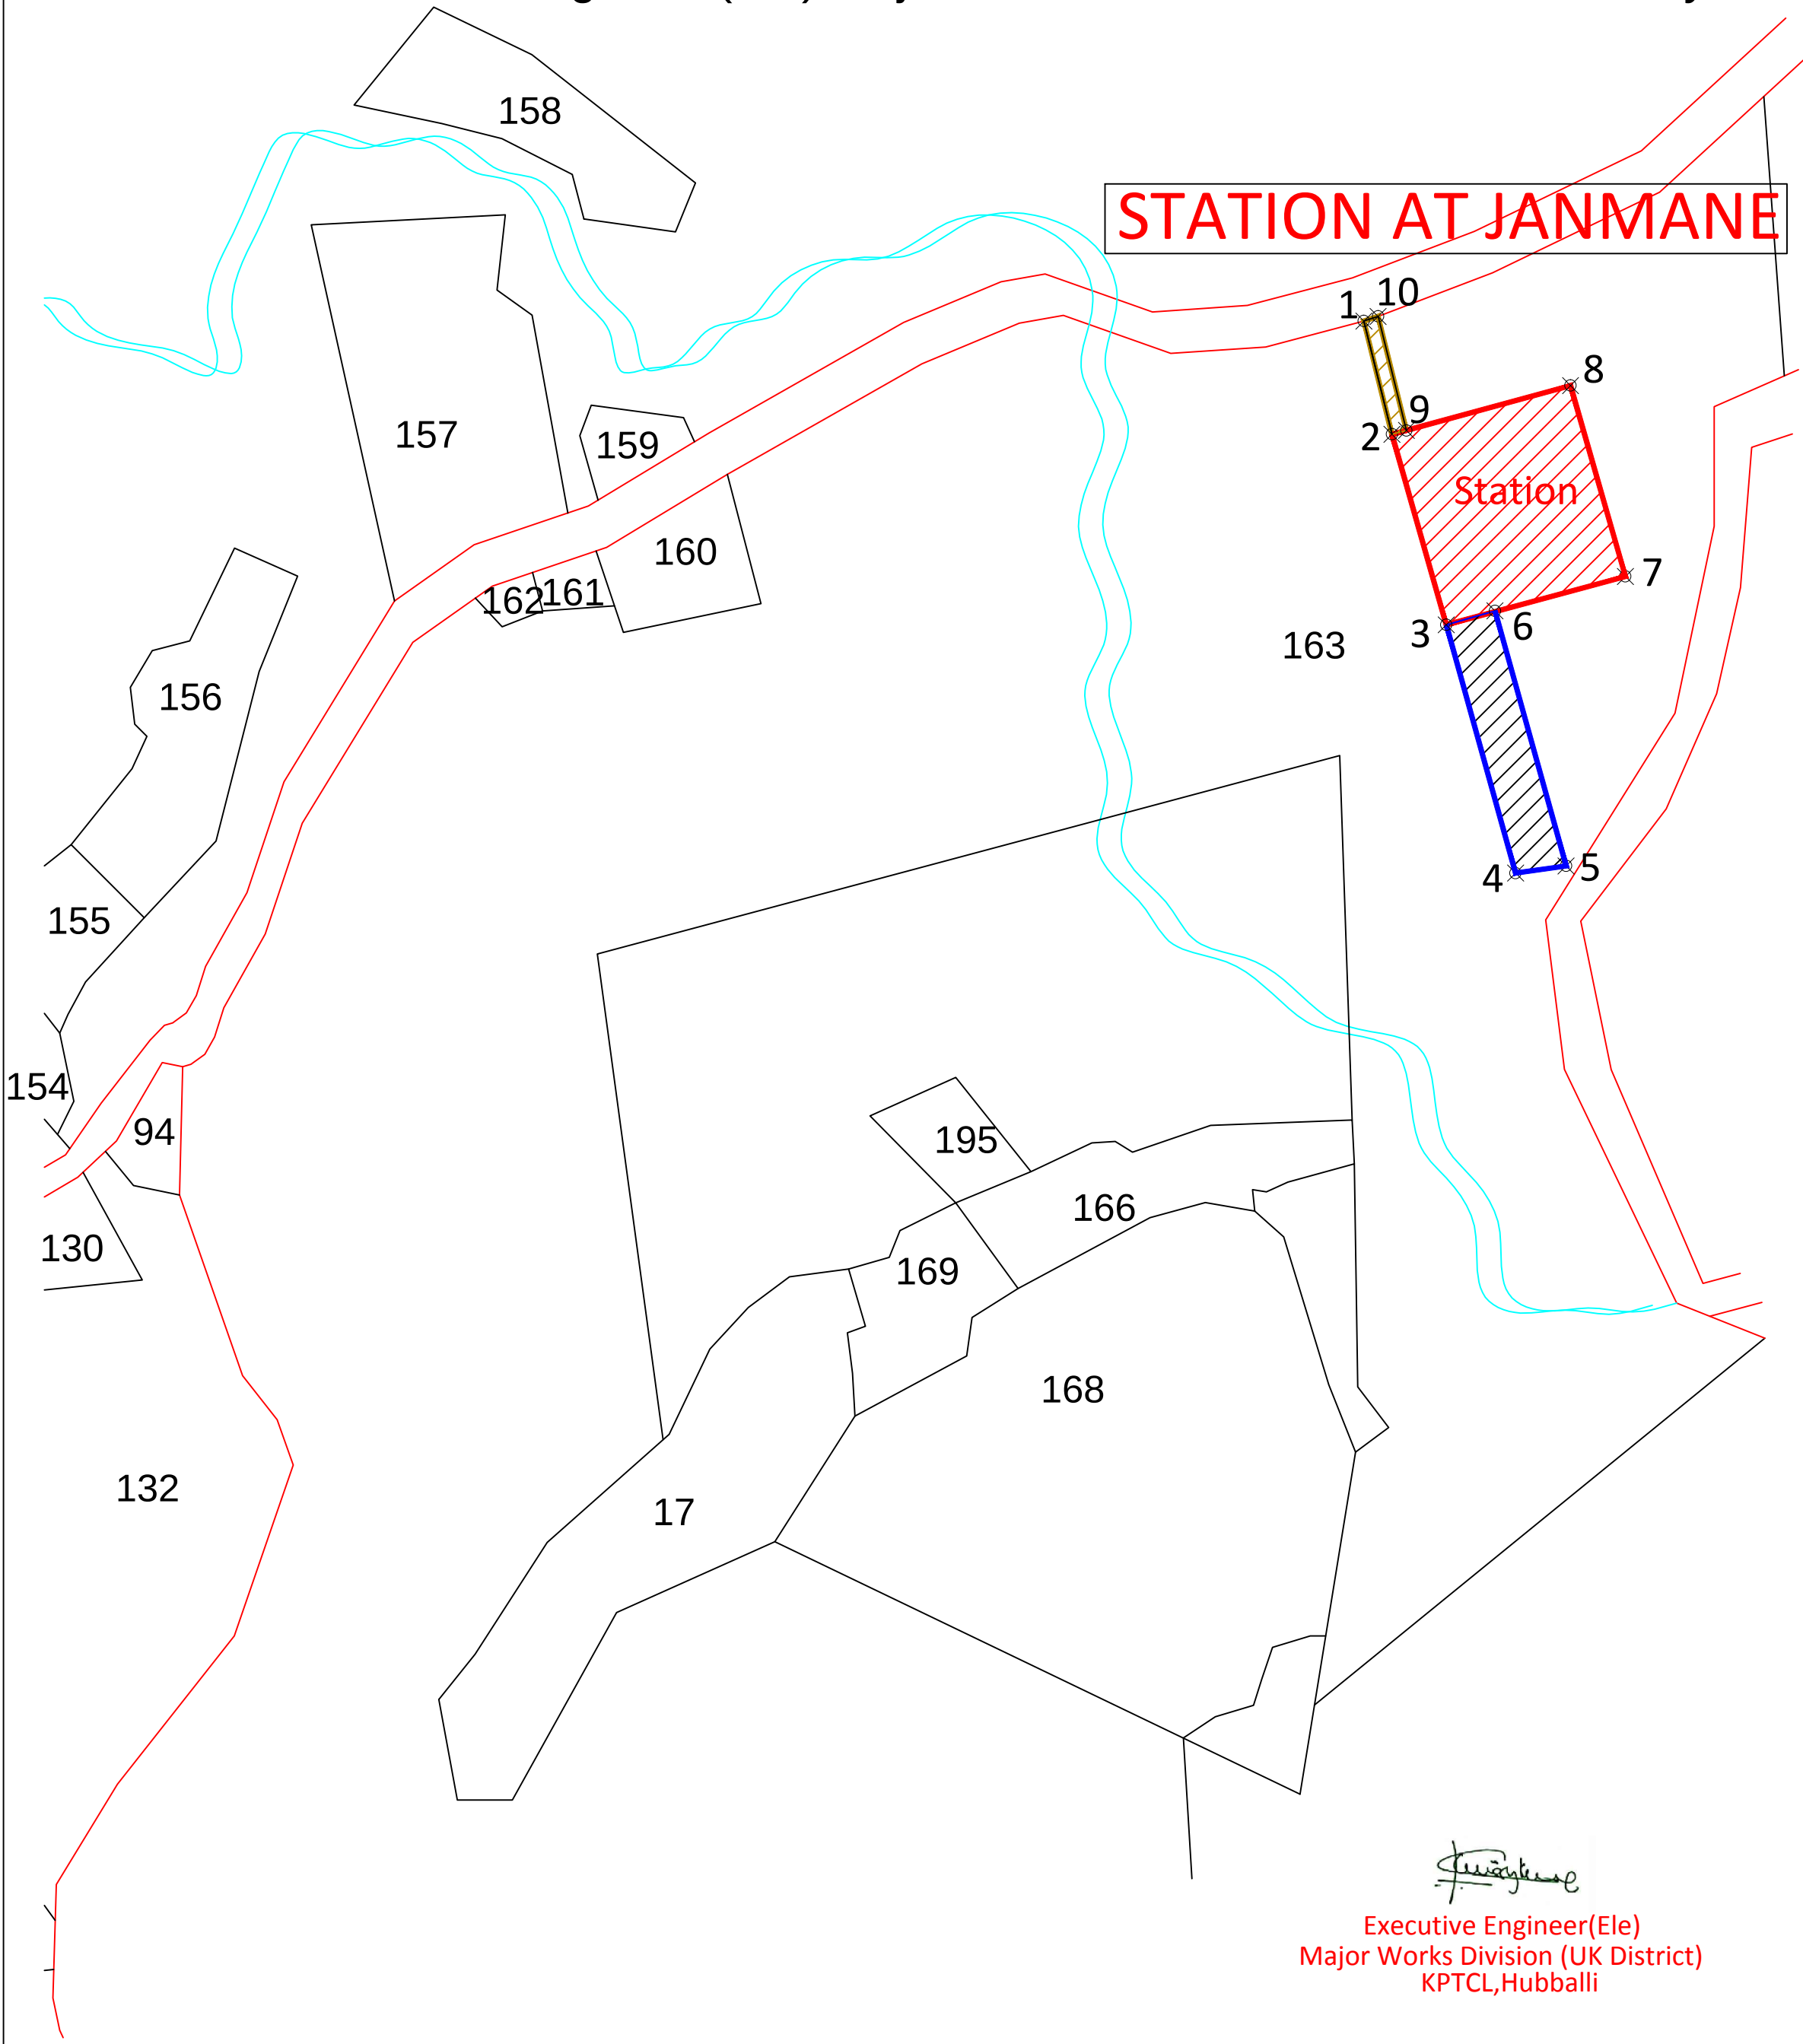



Executive Engineer(Ele)
 Major Works Division (UK District)
 KPTCL,Hubballi

2, 3, 7, 8	STATION 6964Sqmt (0.70Ha)
3, 4, 5, 6	LINE CORRIDOR 113.6M x 22M 2499 Sqmt (0.25 ha)
1, 2, 9, 10	ROAD = 331 Sqmt (0.0331 ha)
Total Area = 0.9831 HA	

GPS COORDINATES			
SL	GPS POINTS	LATITUDE	LONGITUDE
Total Area			
1	1	14.551250°	74.741963°
2	4	14.549081°	74.742578°
3	5	14.549081°	74.742578°
4	6	14.550112°	74.742493°
5	7	14.550248°	74.743013°
6	8	14.550998°	74.742799°
7	9	14.550826°	74.742131°
8	10	14.551269°	74.742019°
9	1	14.551250°	74.741963°
Total Area		0.9831 Ha	
ROAD TO STATION			
1	1	14.551250°	74.741963°
2	2	14.550808°	74.742075°
3	9	14.550826°	74.742131°
4	10	14.551269°	74.742019°
5	1	14.551250°	74.741963°
Total Area		0.0331 Ha	
STATION AREA			
1	2	14.550808°	74.742075°
2	3	14.550057°	74.742298°
3	7	14.550248°	74.743013°
4	8	14.550998°	74.742799°
5	2	14.550808°	74.742075°
Total Area		0.70 Ha	
LINE CORRIDOR			
1	3	14.550057°	74.742298°
2	4	14.549081°	74.742578°
3	5	14.549081°	74.742578°
4	6	14.550112°	74.742493°
5	3	14.550057°	74.742298°
Total Area		0.25 Ha	

LEGEND	
Survey No. Boundary	—————
Survey Nos.	130
Road	=====
Cart Track	== -- ==
Footpath	- - - - -
Tank	
Streams	
River	
Canal	
Railway Track	
Village Boundary	=====

Diversion of 0.9831 hectare of forest land in Sy. No. 163 of Janmane Village, Sirsi Taluk, Uttara Kannada District (Sirsi Forest Division) for Establishing new 1x10MVA, 110/11kv substation hattargi in favour of Executive Engineer (Ele) Major Works Division, Karwar Road, Vidyut Nagar, Hubballi

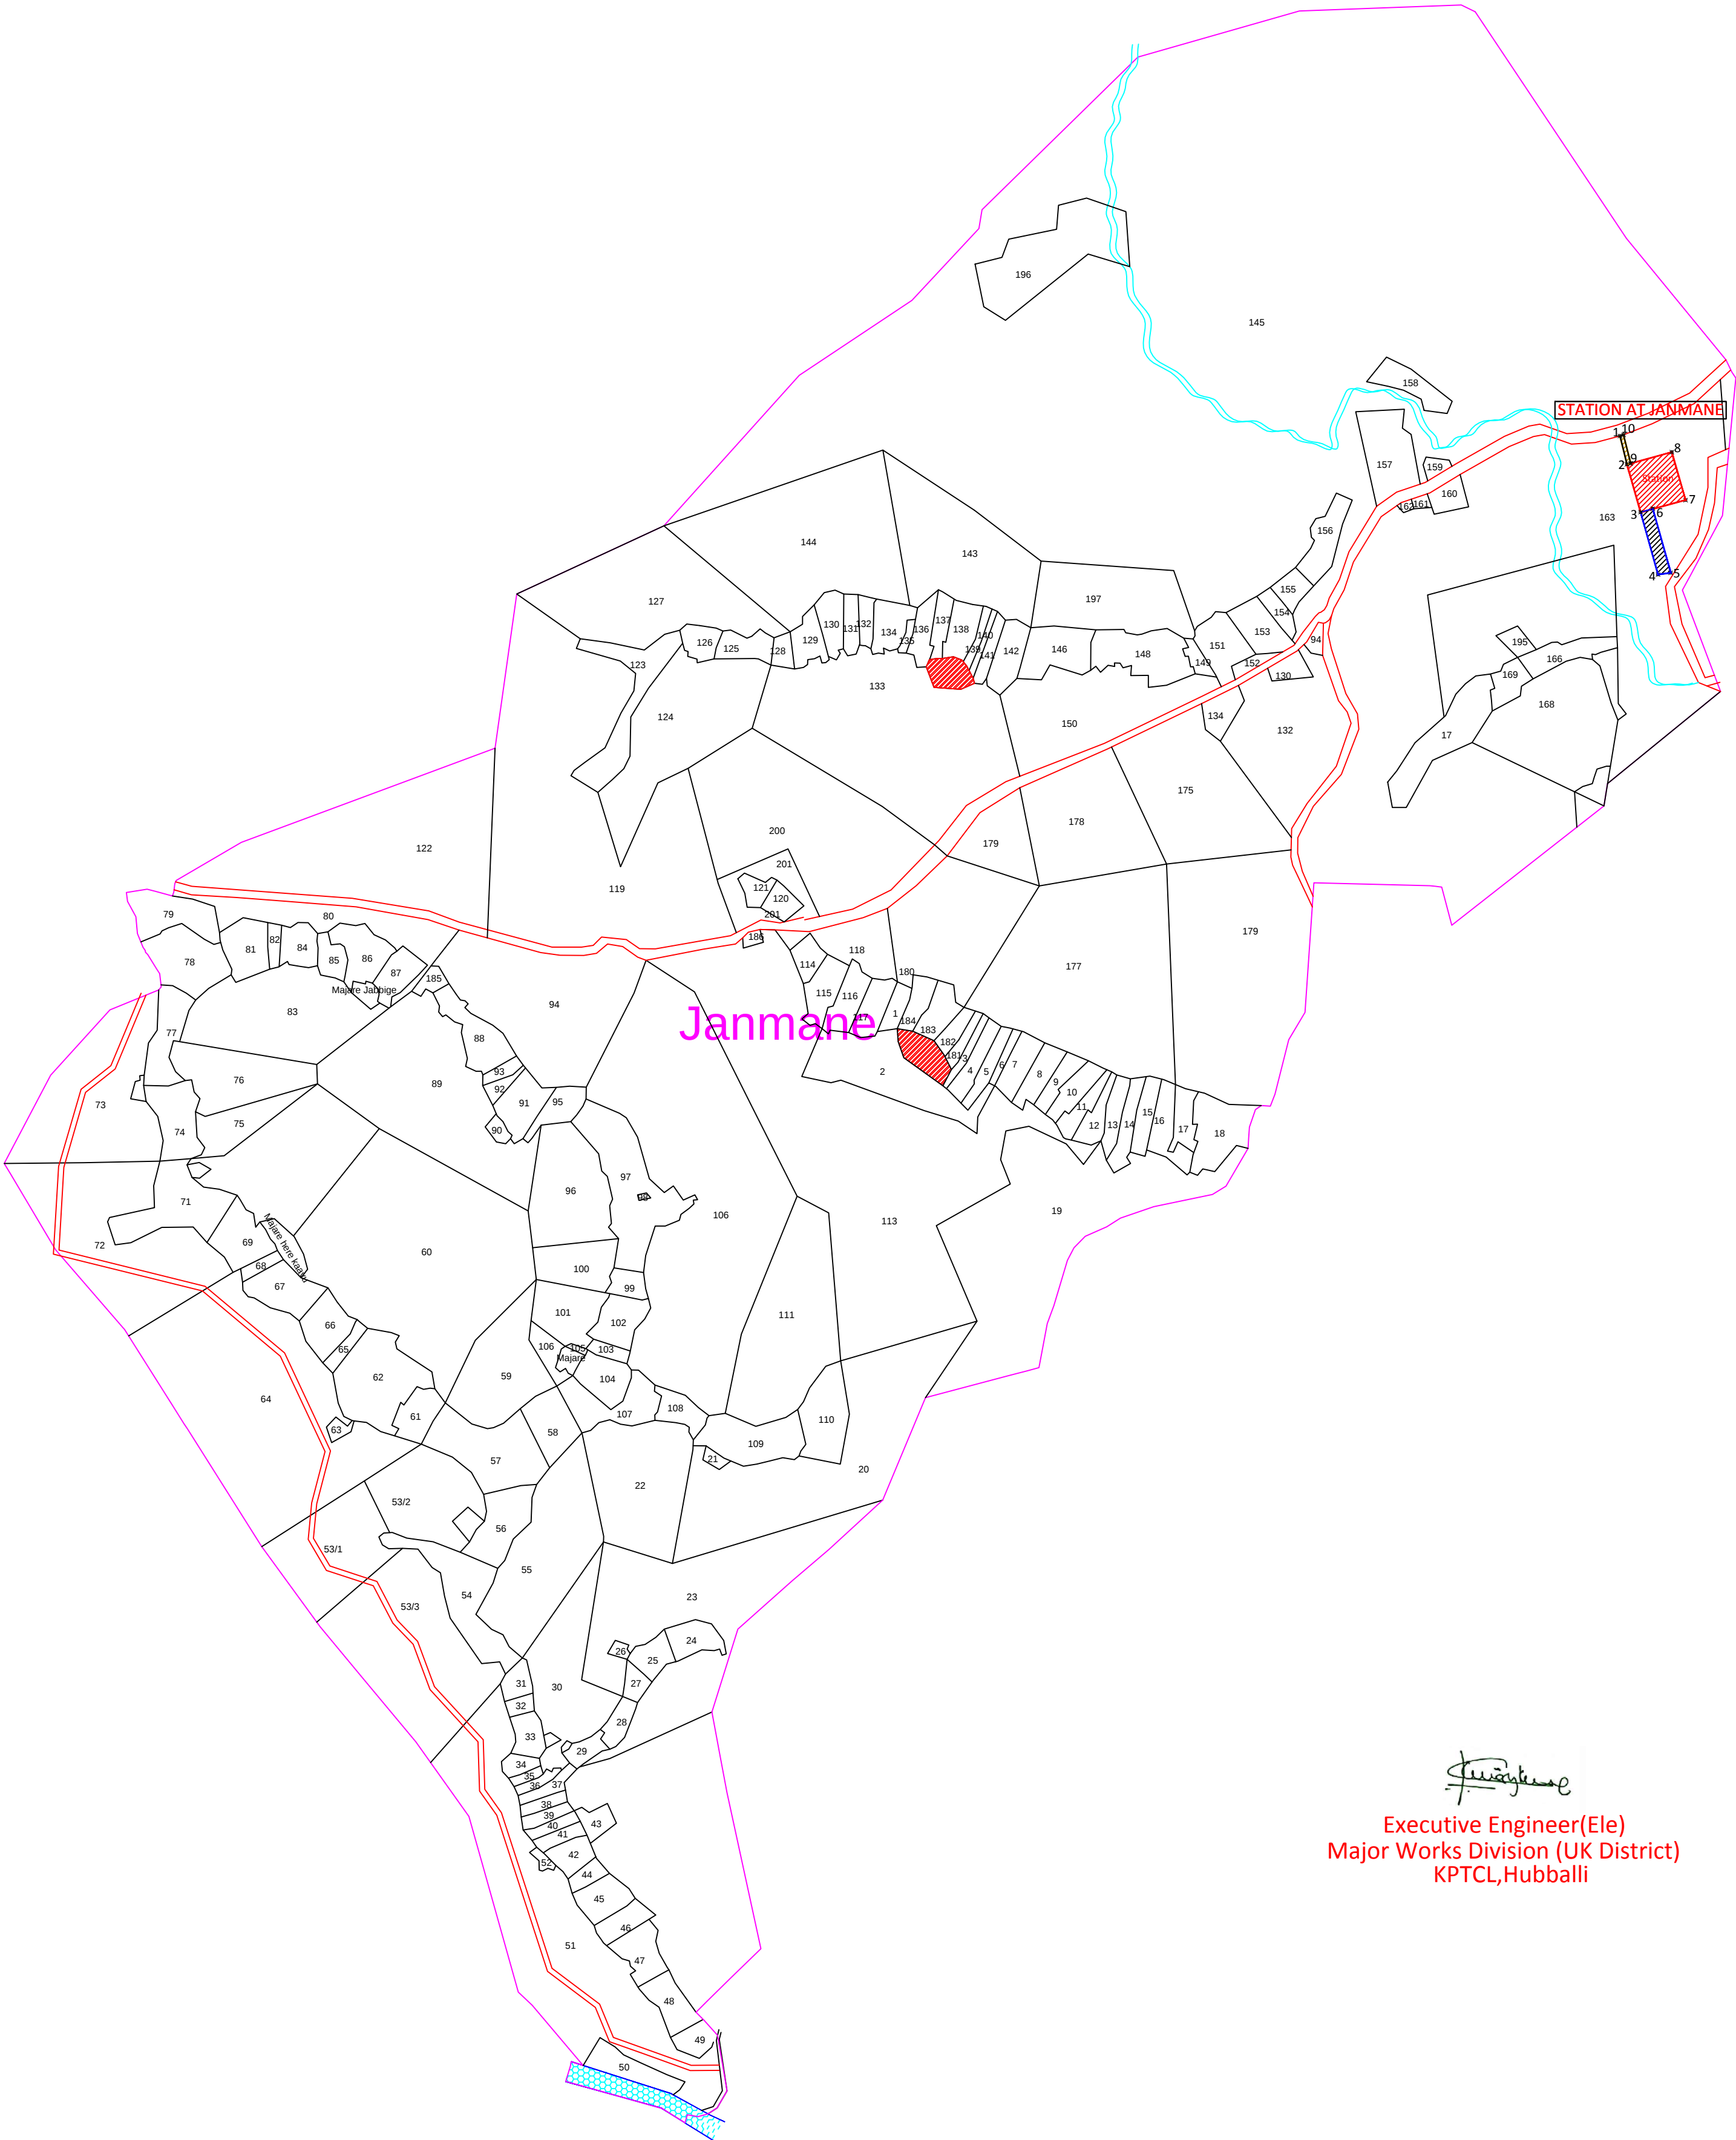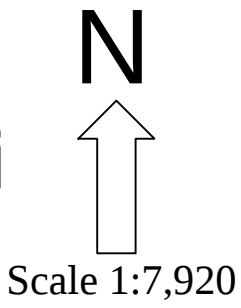

2, 3, 7, 8	STATION 6964Sqmt (0.70Ha)
3, 4, 5, 6	LINE CORRIDOR 113.6M x 22M 2499 Sqmt (0.25 ha)
1, 2, 9, 10	ROAD = 331 Sqmt (0.0331 ha)
Total Area = 0.9831 HA	

GPS COORDINATES			
SL	GPS POINTS	LATITUDE	LONGITUDE
Total Area			
1	1	14.551250°	74.741963°
2	4	14.549081°	74.742578°
3	5	14.549081°	74.742578°
4	6	14.550112°	74.742493°
5	7	14.550248°	74.743013°
6	8	14.550998°	74.742799°
7	9	14.550826°	74.742131°
8	10	14.551269°	74.742019°
9	1	14.551250°	74.741963°
Total Area		0.9831 Ha	
ROAD TO STATION			
1	1	14.551250°	74.741963°
2	2	14.550808°	74.742075°
3	9	14.550826°	74.742131°
4	10	14.551269°	74.742019°
5	1	14.551250°	74.741963°
Total Area		0.0331 Ha	
STATION AREA			
1	2	14.550808°	74.742075°
2	3	14.550057°	74.742298°
3	7	14.550248°	74.743013°
4	8	14.550998°	74.742799°
5	2	14.550808°	74.742075°
Total Area		0.70 Ha	
LINE CORRIDOR			
1	3	14.550057°	74.742298°
2	4	14.549081°	74.742578°
3	5	14.549081°	74.742578°
4	6	14.550112°	74.742493°
5	3	14.550057°	74.742298°
Total Area		0.25 HA	

LEGEND	
Survey No. Boundary	_____
Survey Nos.	130
Road	=====
Cart Track	-----
Footpath	-----
Tank	~~~~~
Streams	~~~~~
River	~~~~~
Canal	~~~~~
Railway Track	+++++
Village Boundary	=====

Executive Engineer(Ele)
Major Works Division (UK District)
KPTCL,Hubballi