


GEO-REFERENCED MAP SHOWING PROPOSED AREA 5.08 HA.TO BE DIVERTED FOR CONSTRUCTION OF XELDEM-XELDEM (EXISTING) 220 KV HTLS D/C TRANSMISSION LINE UNDER NORTH GOA FOREST DIVISION (GOA)

TOPOSHEET NO.-48-I-3

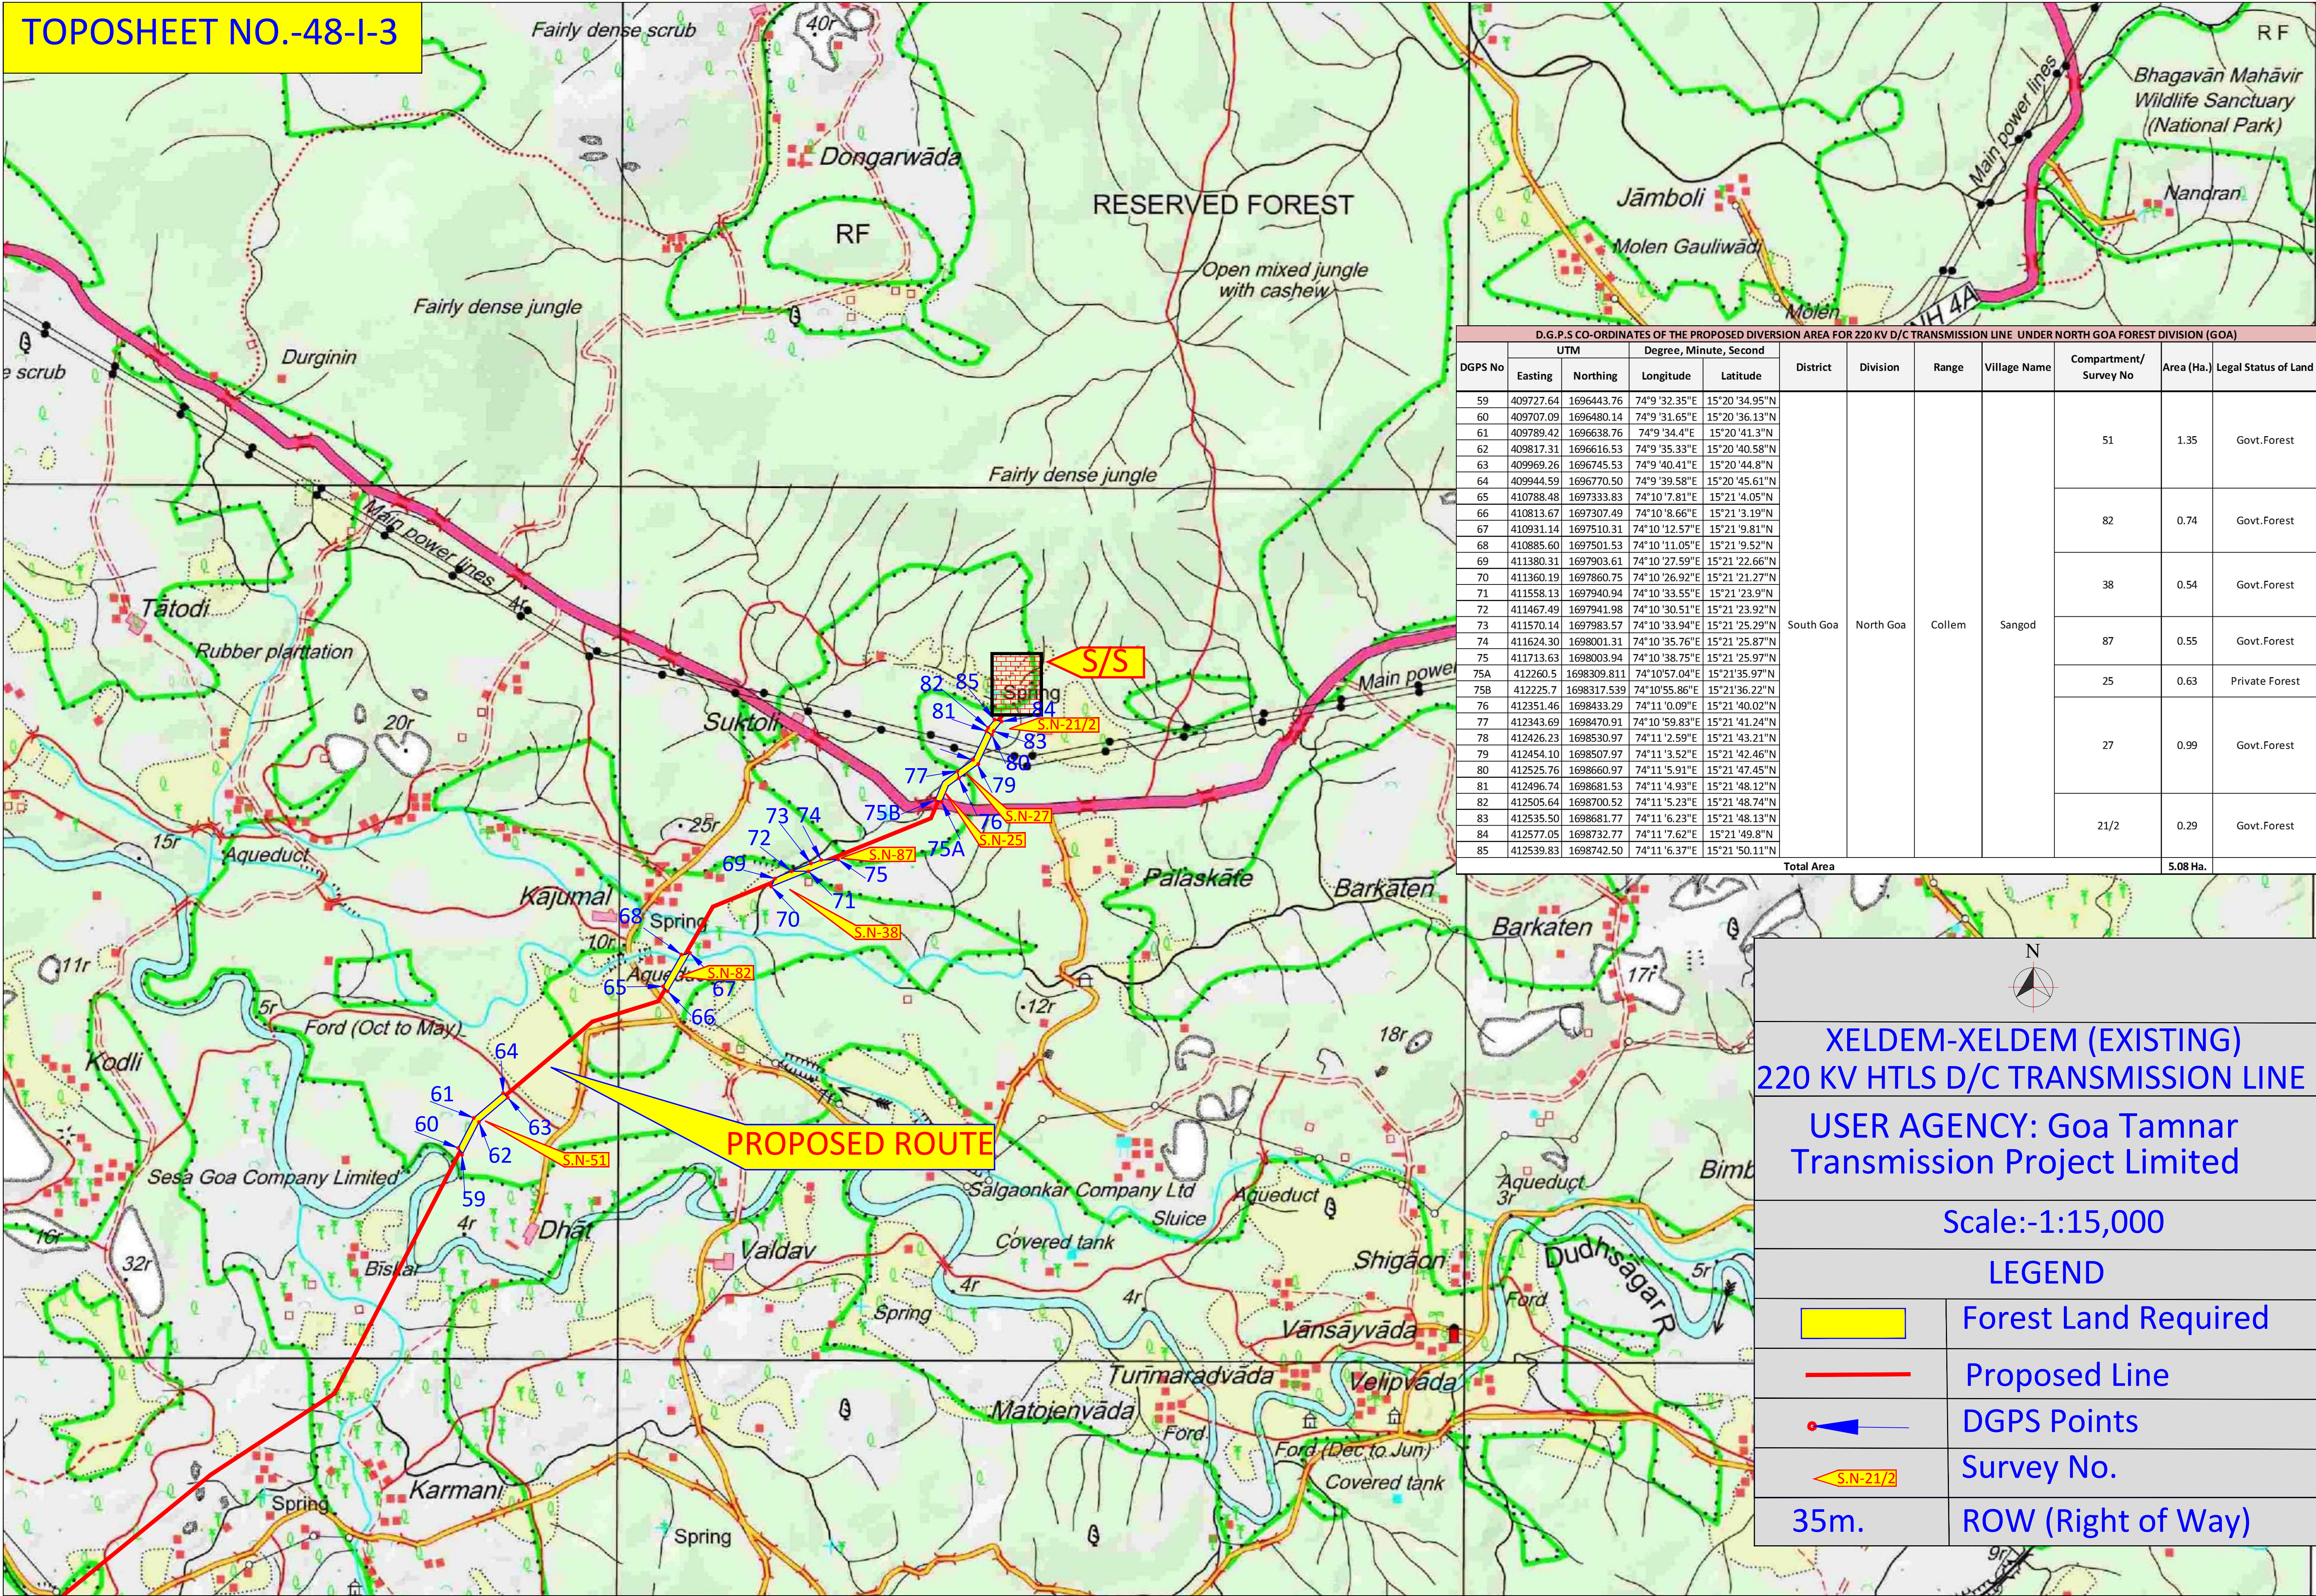

Nikhil Aggarwal

GOA TAMNAR TRANSMISSION PROJECTS LIMITED
PANJIM