

75° 39' 00.00"

75° 40' 00.00"

75° 41' 00.00"

75° 42' 00.00"

25° 20' 00.00"

25° 19' 00.00"

25° 18' 00.00"

25° 17' 00.00"

25° 16' 00.00"

25° 20' 00.00"


25° 19' 00.00"

25° 18' 00.00"

25° 17' 00.00"

25° 16' 00.00"

ALTERNATE ROUTE -PLAN OF EXISTING ROAD UNDER FOREST
CH. FROM 7500 Mt. TO 9317.75 Mt.
VILLAGE BHARTA BAWRI TO LAXMIPURA, TESHIL -BUNDI DISTT. BUNDI

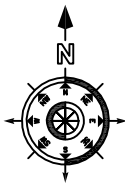



SCALE - 1 CM. = 40 M.

NAME OF VILLAGE	KHASRA NO.	TYPE OF LAND	AREA REQUIRED SQ. MT.	HECT.
BHARTA BAWAI	336	FOREST	1038.58 x 11.00	1.14244
LAXMIPURA	44	FOREST	490.42 x 11.00	0.53946
	43 MIN.	FOREST	297.55 x 08.00	0.23804
		TOTAL	19199.40	1.91994

SAY - 1.92 HAC.

S.NO.	KHASRA NO.	START CH.	END CH.	DISTANCE	WIDTH	AREA	VILLAGE
1	387	7430	7670	240	11	2640	
2	393	7670	7920	250	11	2750	
3	392	7920	8110	190	11	2090	
4	391	8110	8600	490	11	5390	
5	47	8600	9350	750	11	8250	
6	45	9350	9450	100	11	1100	
7	43	9450	9500	50	11	550	
TOTAL - 25470							

S.NO.	KHASRA NO.	START CH.	END CH.	DISTANCE	WIDTH	AREA	VILLAGE
1	336	7500	7650	150	11	1650	
2	333	7650	7820	170	11	1870	
3	333	7820	7900	80	11	880	
4	334	7900	8000	100	11	1100	
5	43	8000	9750	1750	11	19250	
TOTAL - 24750							

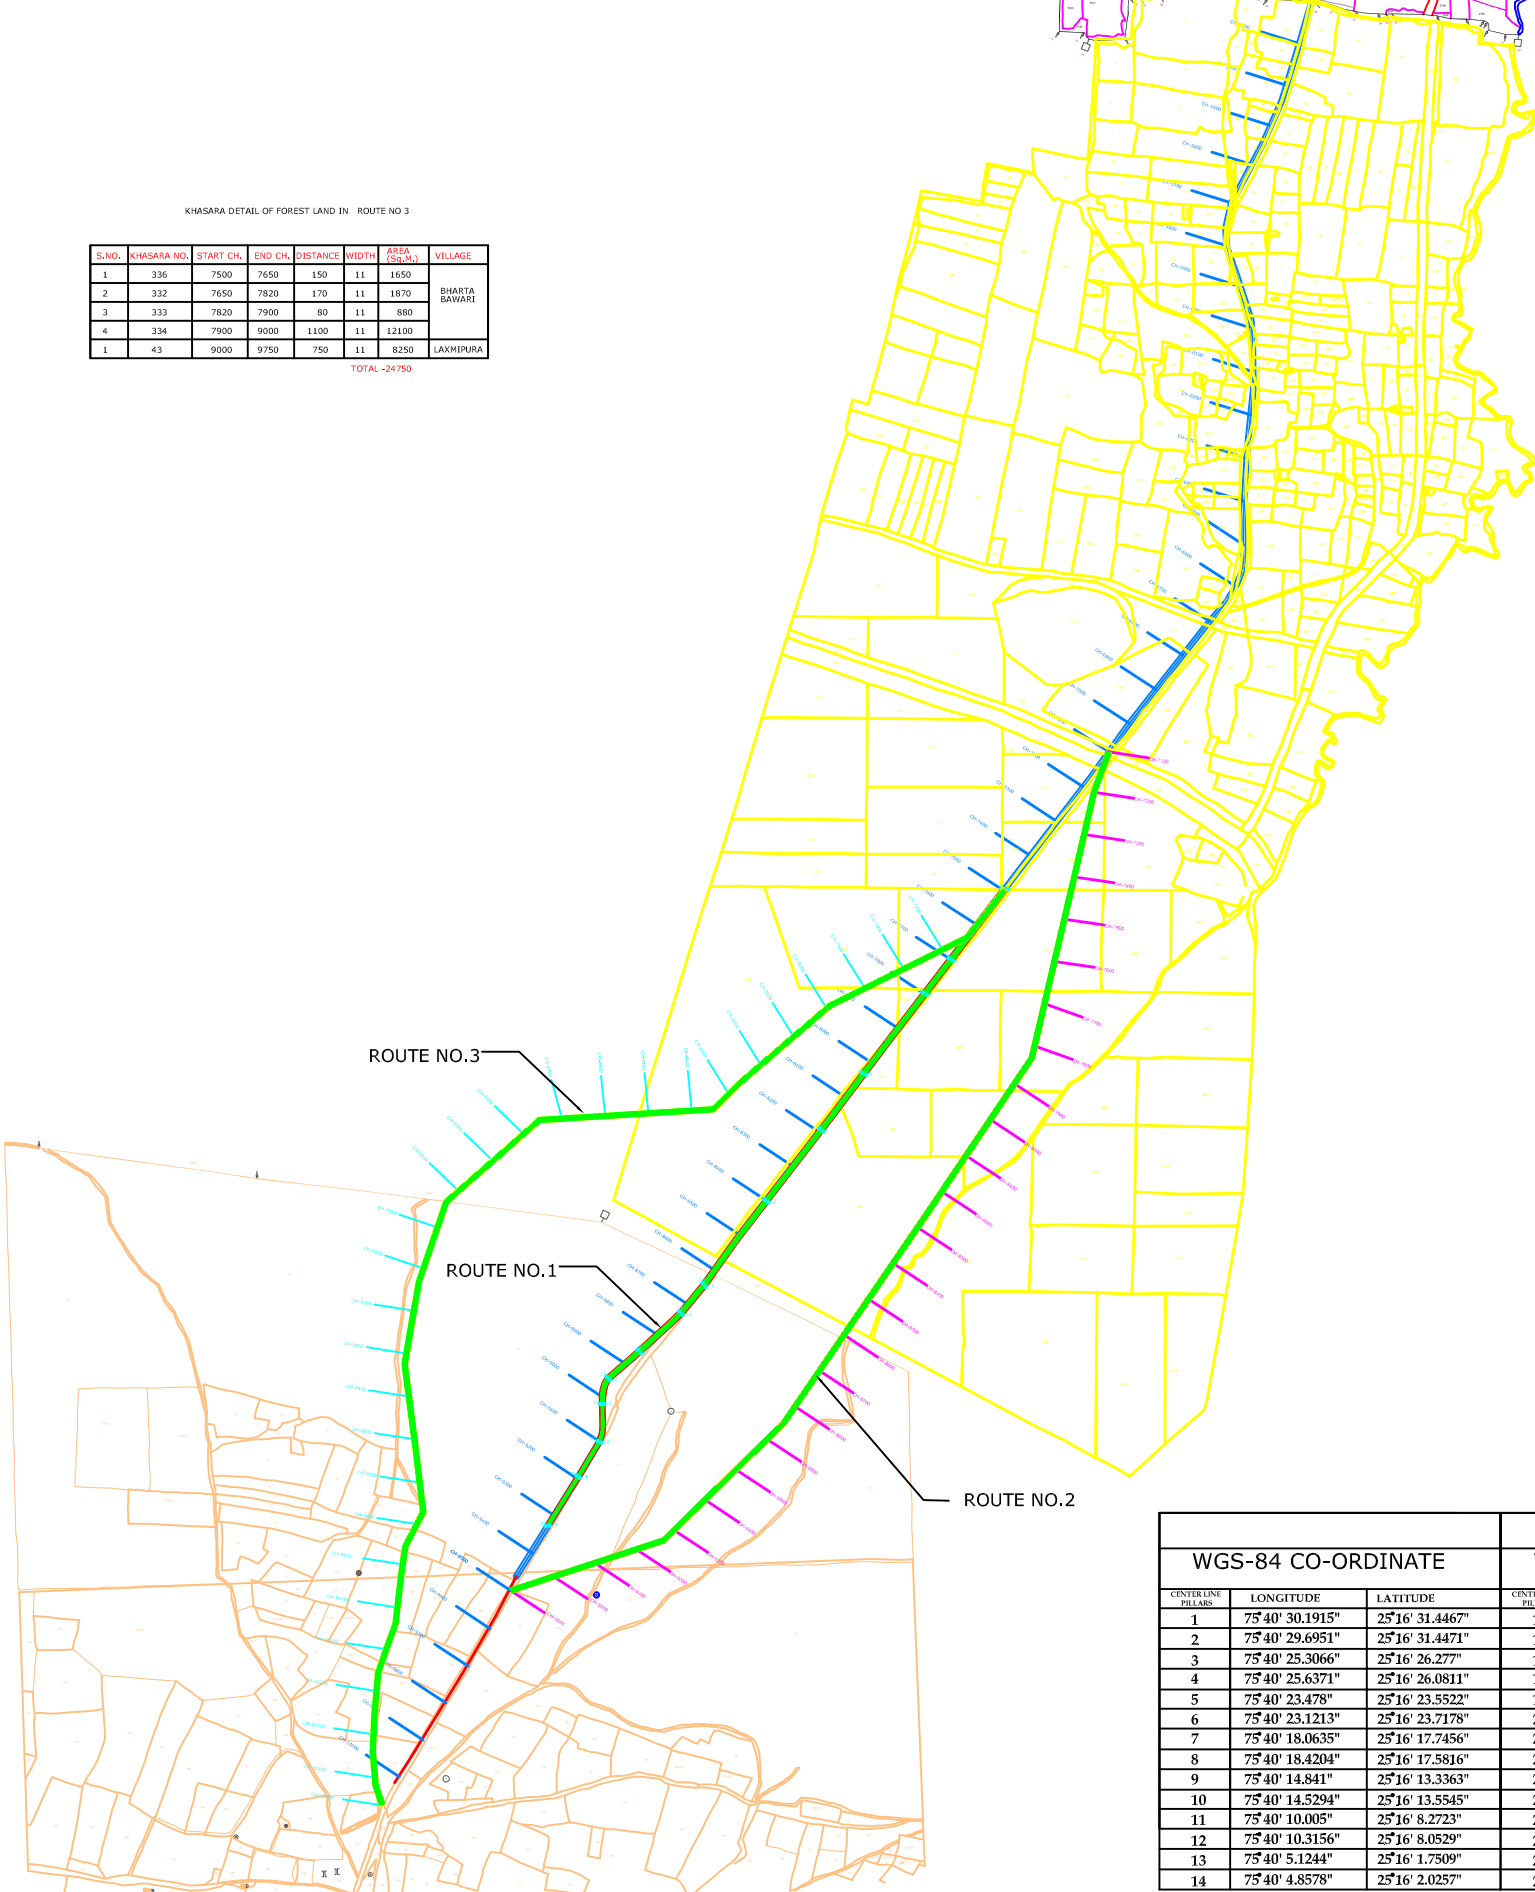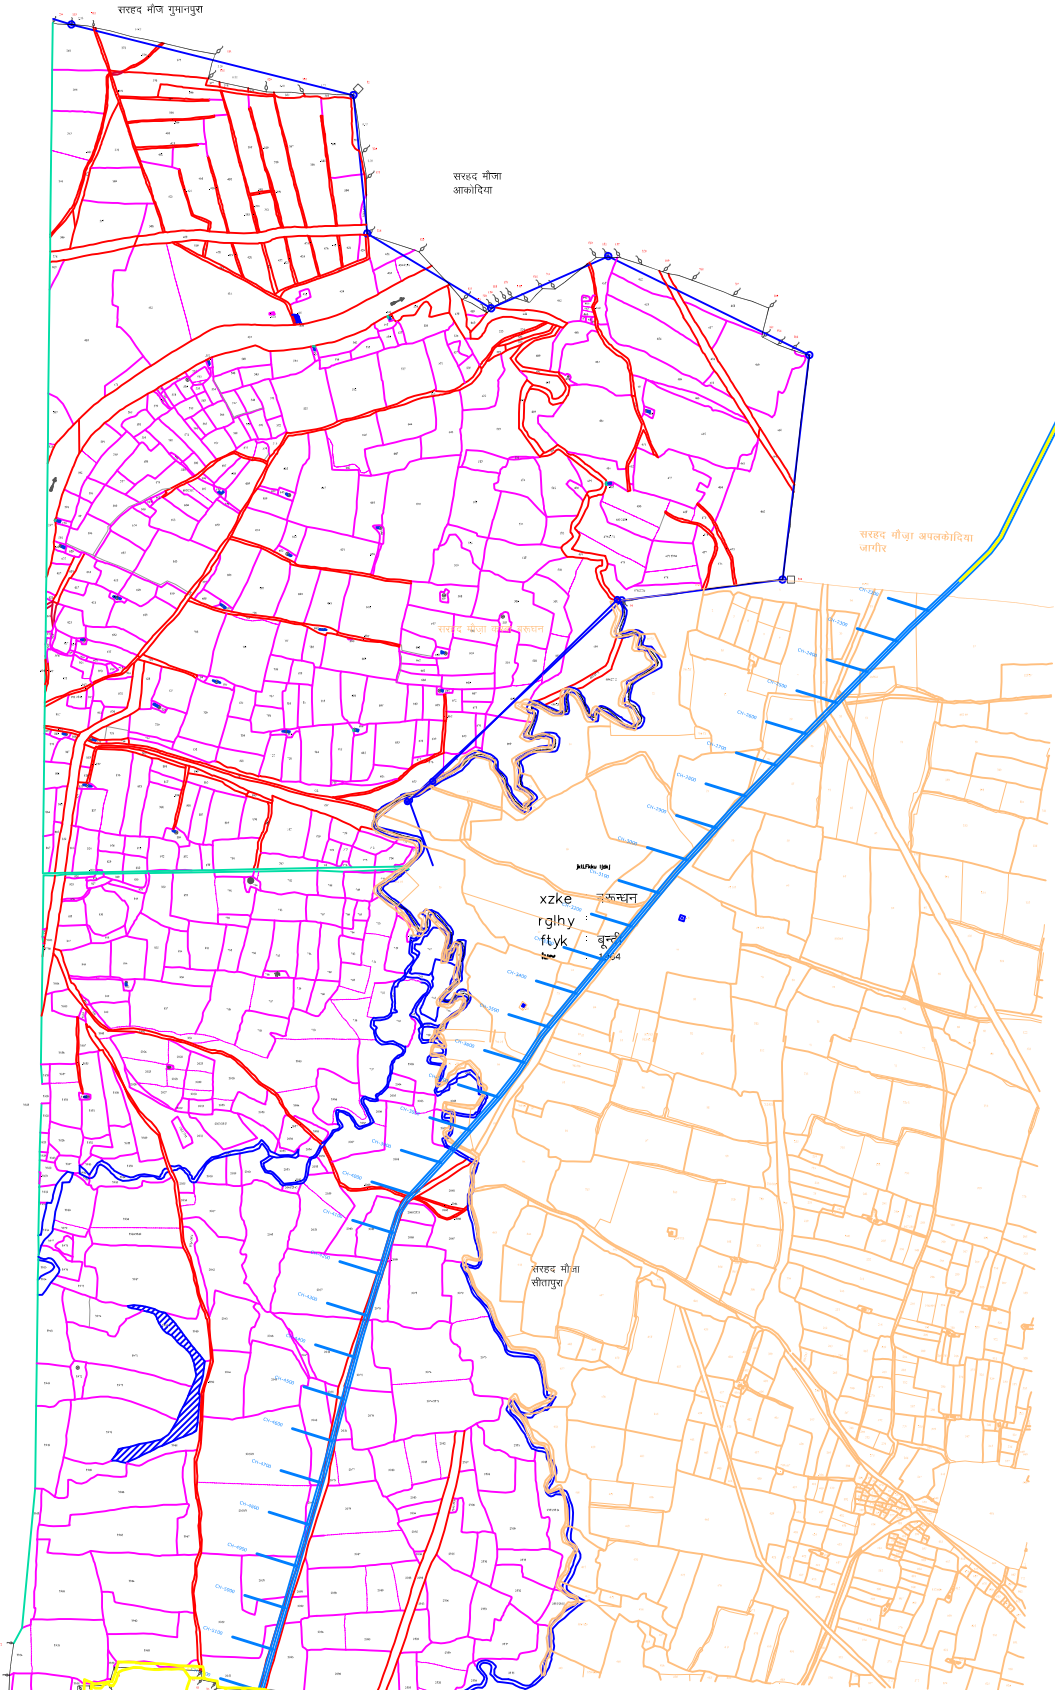

WGS-84 CO-ORDINATE			WGS-84 CO-ORDINATE		
CENTRE POINT	LONGITUDE	LATITUDE	CENTRE POINT	LONGITUDE	LATITUDE
1	75° 40' 30.1915"	25° 16' 31.4467"	15	75° 40' 2.9135"	25° 15' 59.9066"
2	75° 40' 29.6951"	25° 16' 31.4471"	16	75° 40' 3.2021"	25° 15' 59.6631"
3	75° 40' 25.3066"	25° 16' 26.277"	17	75° 39' 59.7345"	25° 15' 56.7782"
4	75° 40' 25.6371"	25° 16' 26.0811"	18	75° 39' 59.4678"	25° 15' 57.0411"
5	75° 40' 23.478"	25° 16' 23.5522"	19	75° 39' 56.8981"	25° 15' 55.0321"
6	75° 40' 23.1213"	25° 16' 23.7178"	20	75° 39' 57.2043"	25° 15' 54.7996"
7	75° 40' 18.0635"	25° 16' 17.7456"	21	75° 39' 56.6899"	25° 15' 52.9974"
8	75° 40' 18.4204"	25° 16' 17.5816"	22	75° 39' 56.4028"	25° 15' 53.0025"
9	75° 40' 14.841"	25° 16' 13.3363"	23	75° 39' 56.1683"	25° 15' 50.2201"
10	75° 40' 14.5294"	25° 16' 13.5545"	24	75° 39' 56.4322"	25° 15' 50.1087"
11	75° 40' 10.0085"	25° 16' 8.2723"	25	75° 39' 54.6553"	25° 15' 47.4796"
12	75° 40' 10.3156"	25° 16' 8.8529"	26	75° 39' 54.4242"	25° 15' 47.6341"
13	75° 40' 5.1244"	25° 16' 1.7509"	27	75° 39' 51.8324"	25° 15' 43.8862"
14	75° 40' 4.8578"	25° 16' 2.0257"	28	75° 39' 52.1776"	25° 15' 43.8968"

EXECUTIVE ENGINEER
PWD DIV. BUNDI