

SINGHBHŪM DISTRICT.
PURULIYA DISTRICT.





BIHĀR, WEST BENGAL

Surveyed 1973/74.

Magnetic Variation from True North about $\frac{1}{2}$ West in 1975.
(Corrected for 2000 January).

FIRST EDITION

No. 73 1

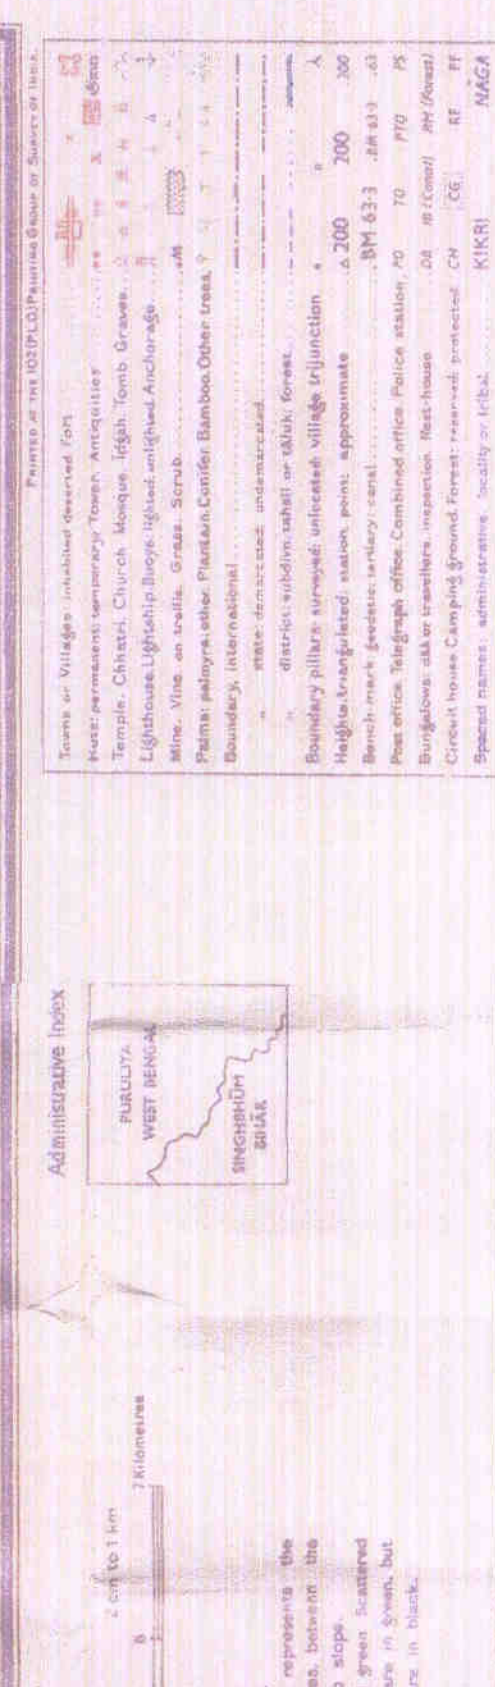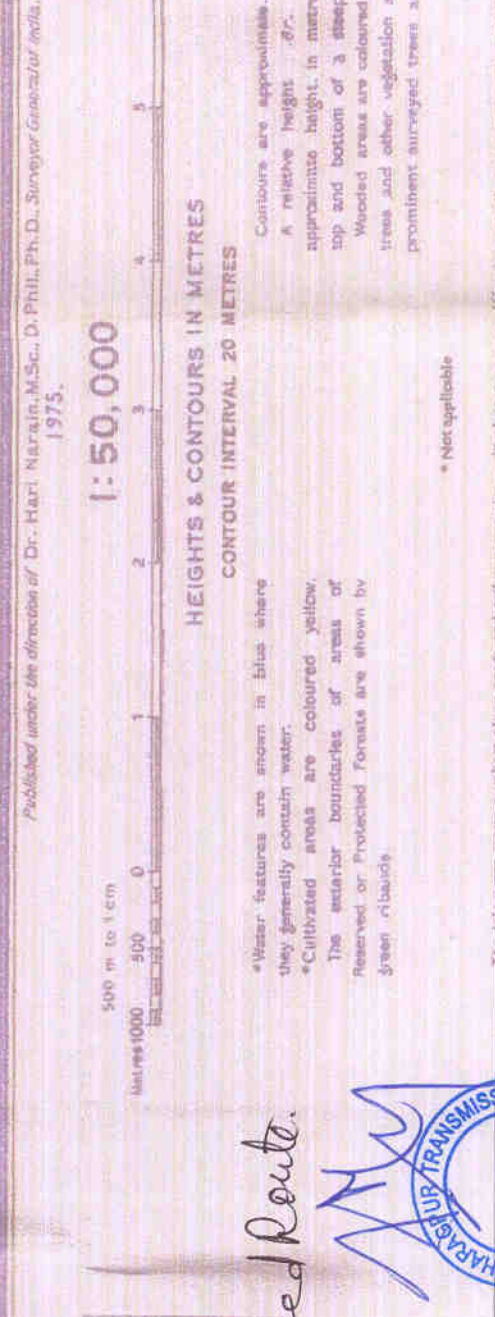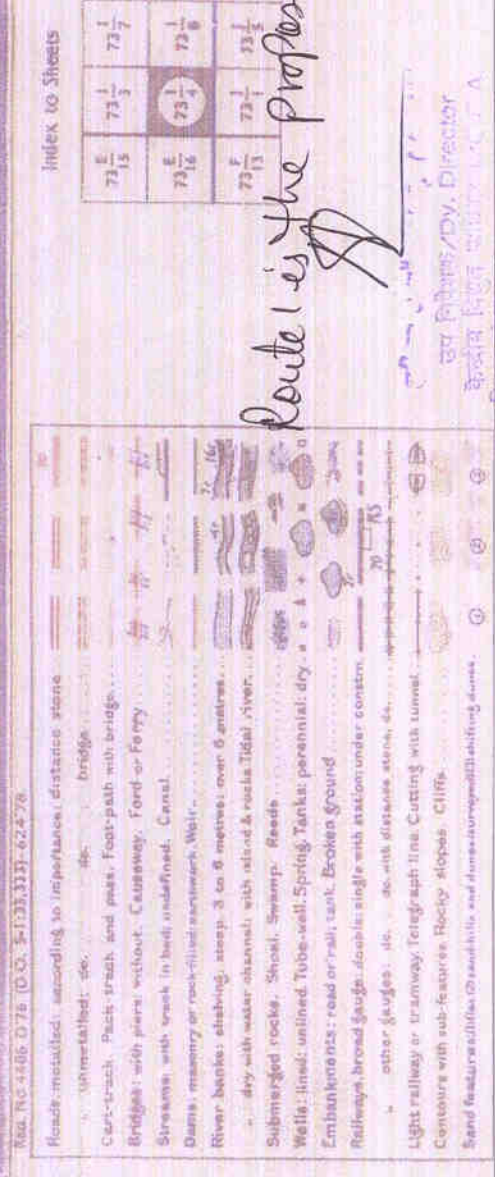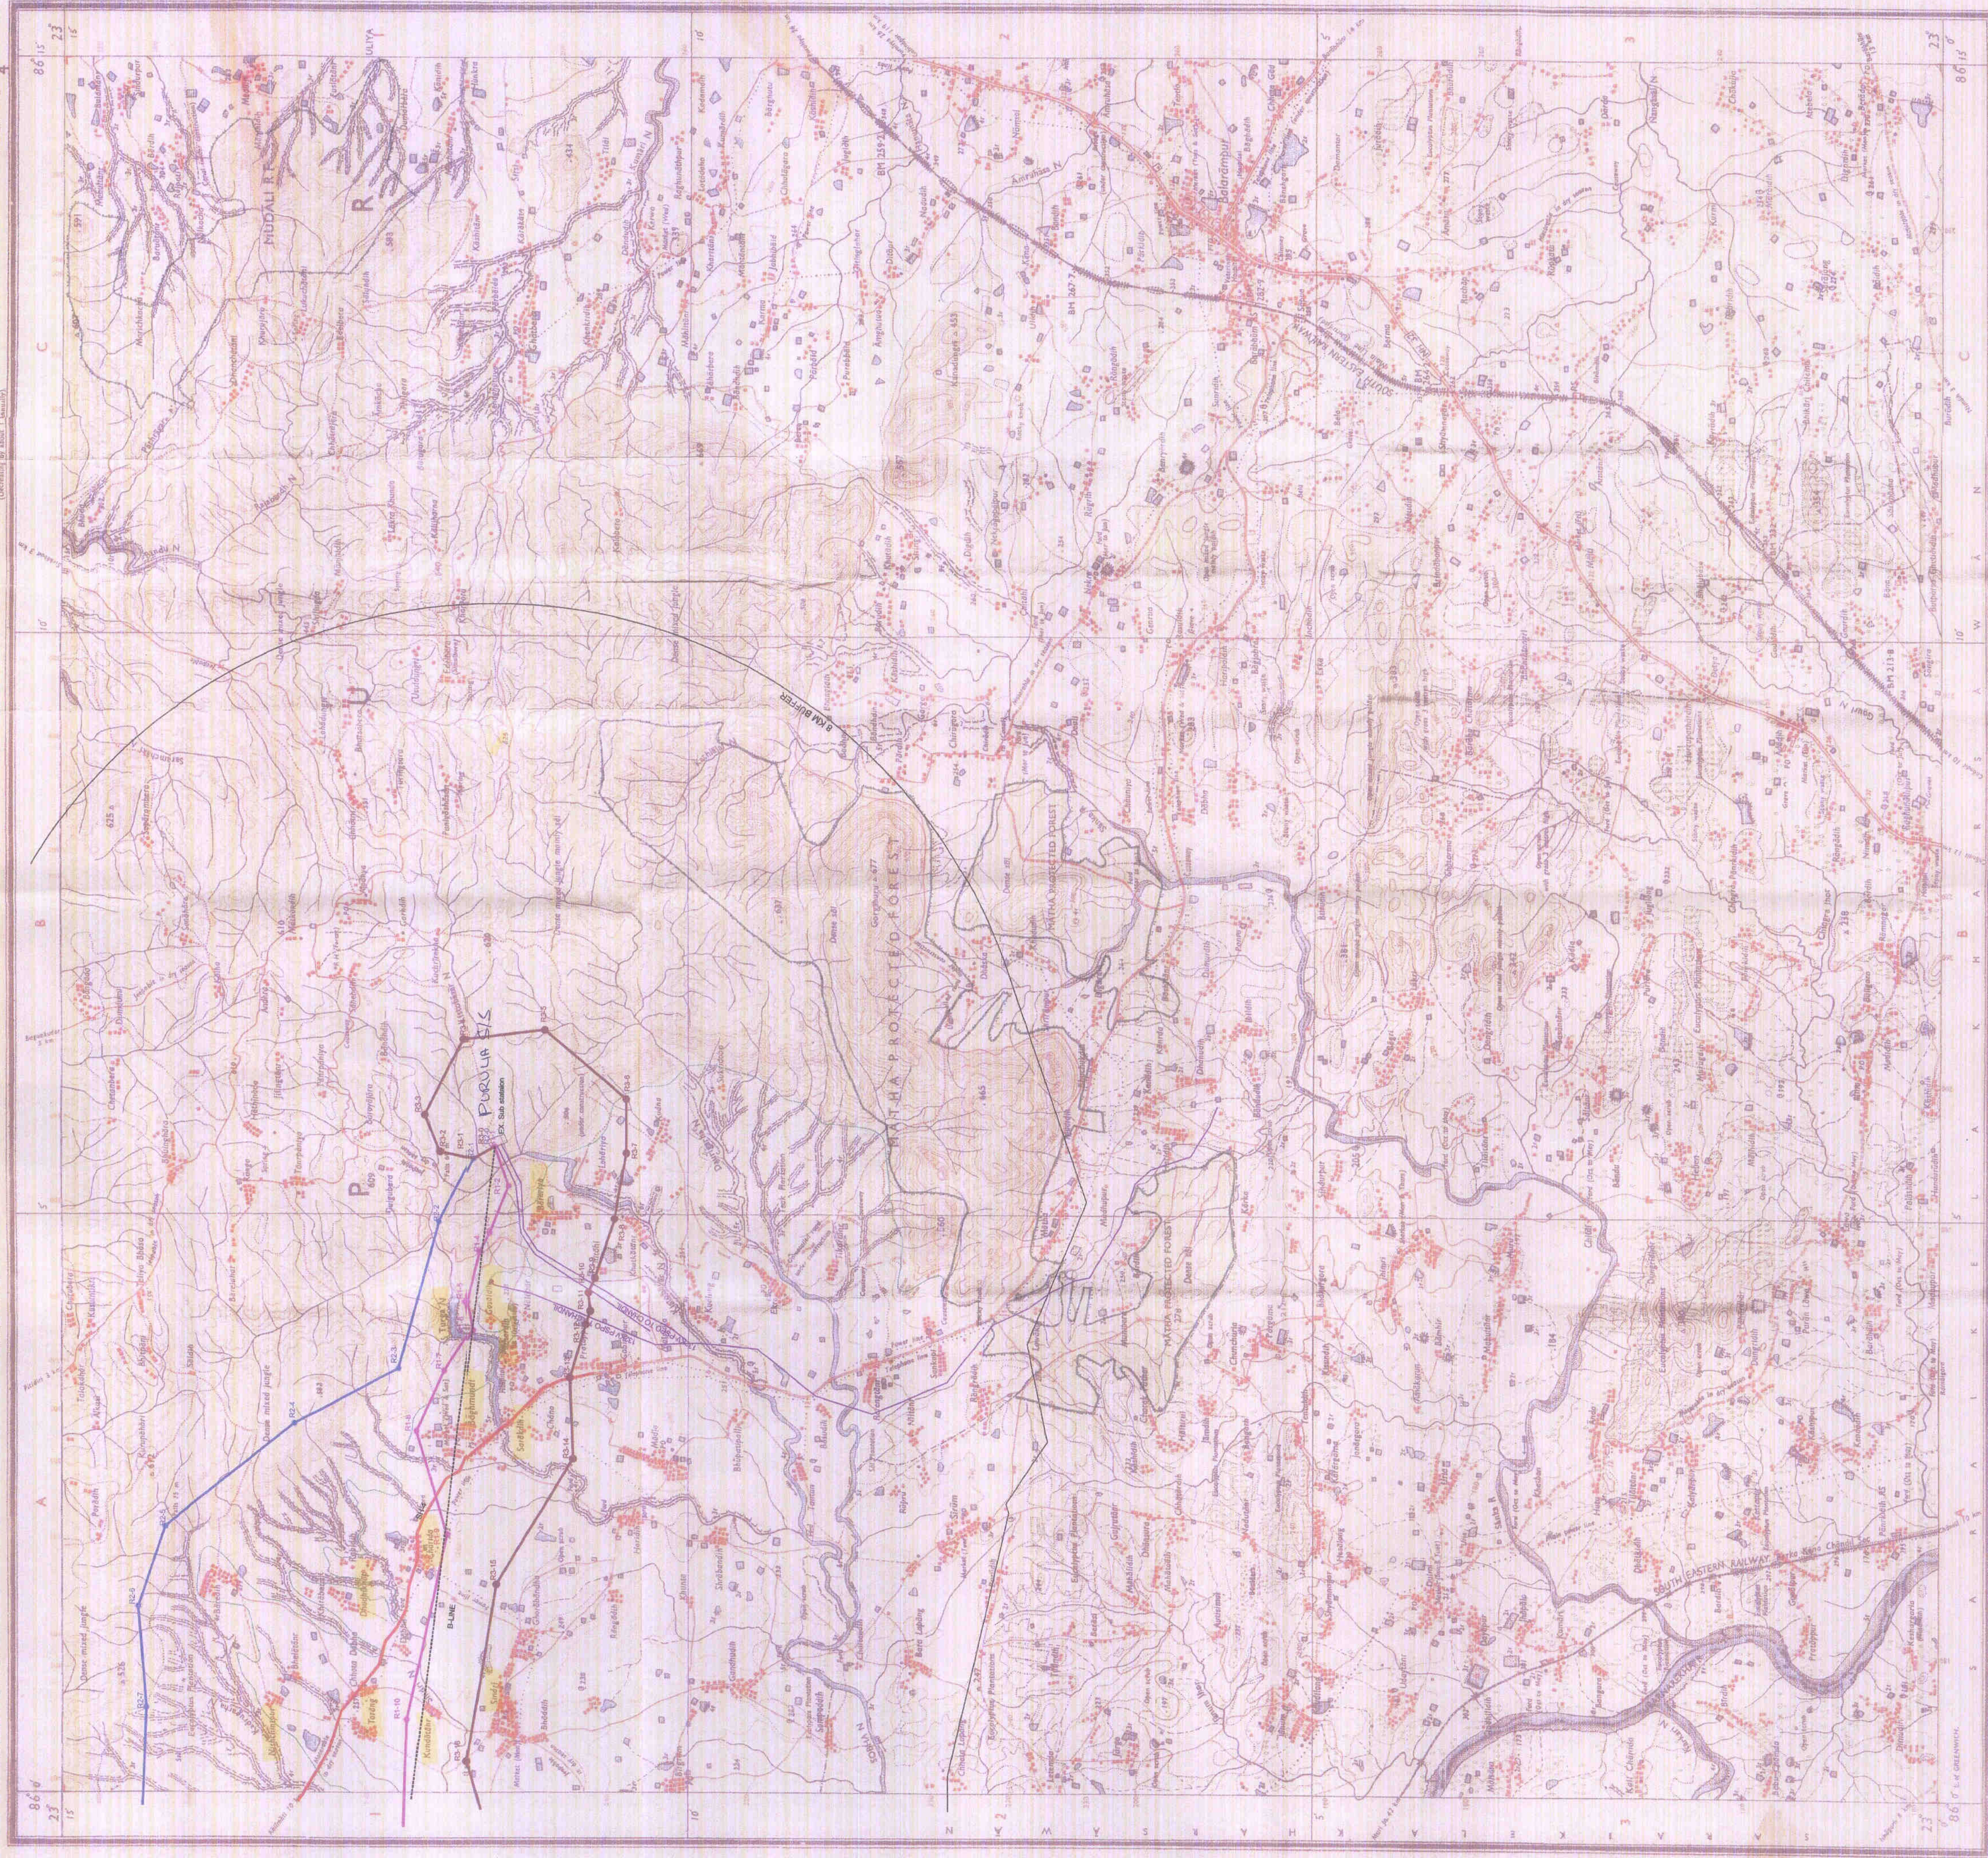

MNECC SURVEYED & PREPARED BY	FOR STERILITE LTD	Purulia PSP(WB)-Ranchi(PG) 400KV D/C Line
CHECKED BY	RECOMMENDED BY	73-14 SCALE 1:50,000 SHEET NO.- 1
APPROVED BY		State- West Bengal District - Purulia

Sterilite Grid Limited
1 & 2 Lower Nagar Colony Crossing,
The Mira Corporate Saline,
Bhatinda Road, New Delhi 110 065.



MNECC Consultants Pvt. Ltd.
B-10, Sector 10, Gurgaon, Haryana
First Floor, 'Pravara' Saline, 1 Bhagwati Layout,
Bhatinda Road, New Delhi 110 065.
E-mail: info@mnecc.com

Project : Detailed Route Survey and Soil Investigation including River crossings (if any)
for 400KV D/C Transmission Lines (Purulia-Ranchi) & (Chabasa-Kharagpur)

DATE-13.02.14
REV-R2

Handwritten signature and initials.

Handwritten initials 'P.R. o/c'.