


Lift Irrigation Project Alirajpur NVDA

Survey of India Toposheet

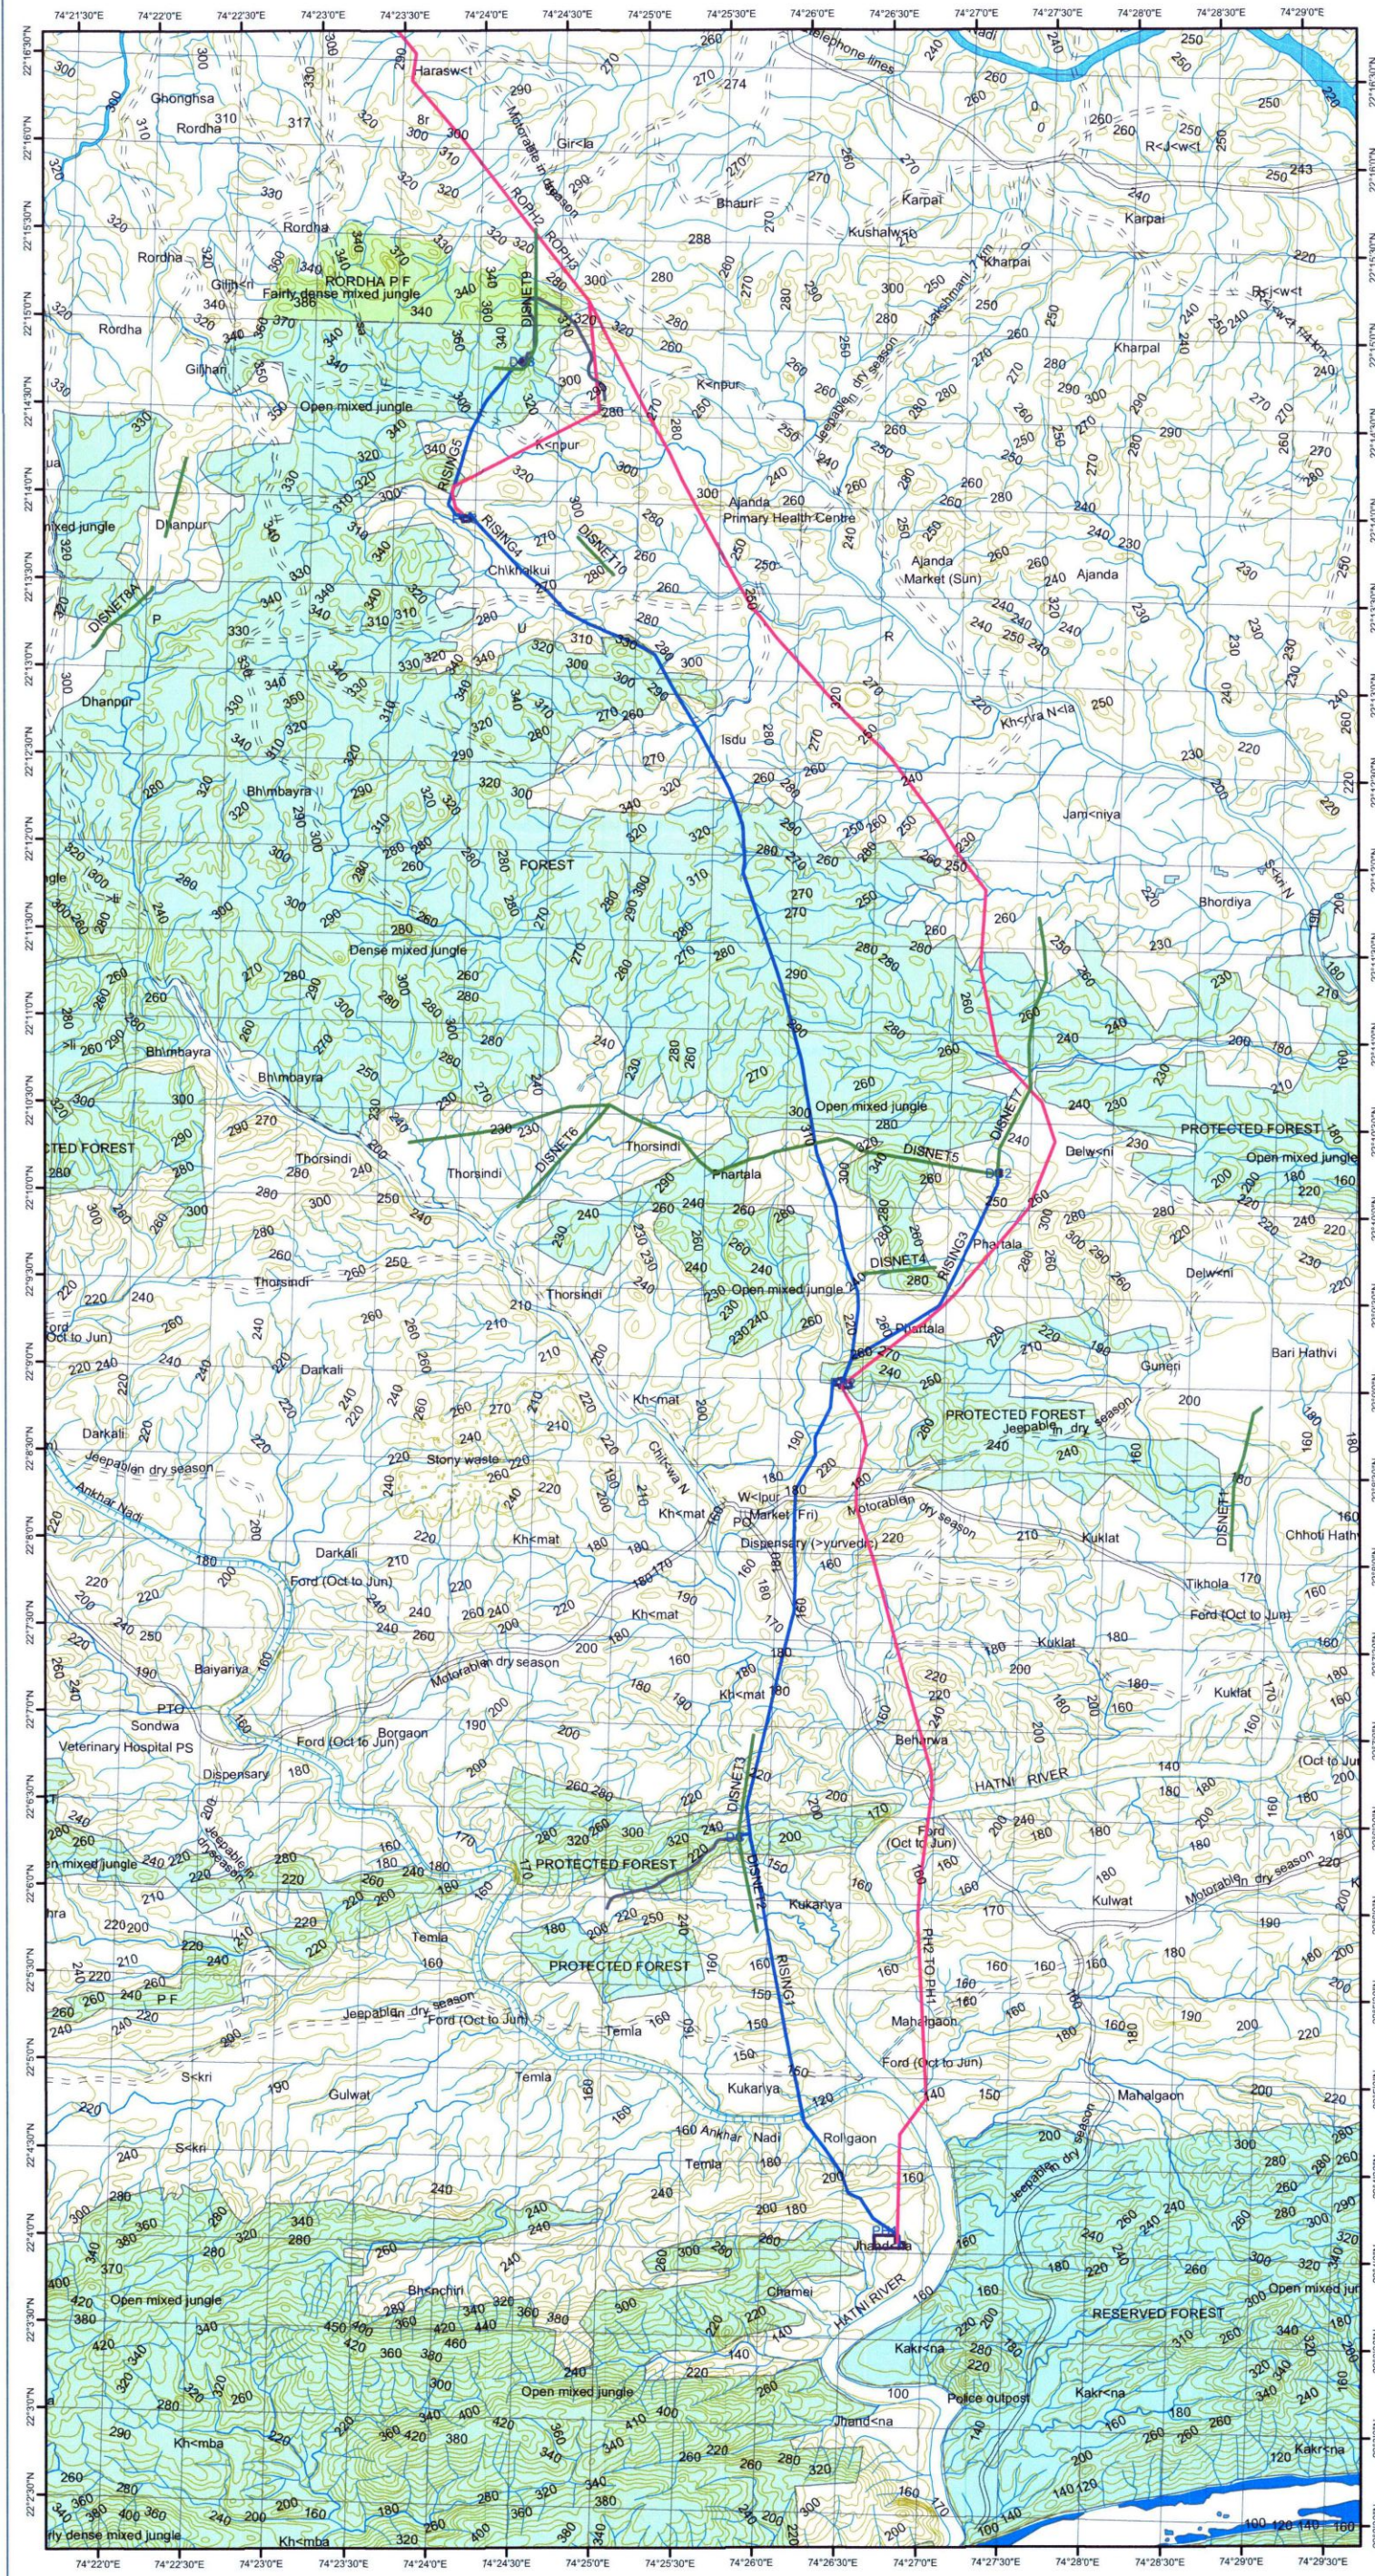

SOI FEATURE

Administrative Feature

District boundary

Subdivision, tehsil, taluk

Village

Communication Feature

Railway line Broad gauge

Railmeter Narrow Gauge

Road metalled

Road Fair Weather

Cart-track

Pack-track/Foot Path

Power line

Natural Feature

Contour

River bank

Stream dry

Stream perennial

Water body Perennial (River /Tank)

SOI SHEET- 46J_7 & 46J_8

Legend

- RISING MAIN LINE
- APPROCH ROAD
- TRANSMISION LINE
- DISNET LINE
- PH_DC_POLYGON
- FOREST

[Signature]
Executive Engineer
F.D.Div. No. 16 Kukehi
Dist. Dhar (M.P.)