


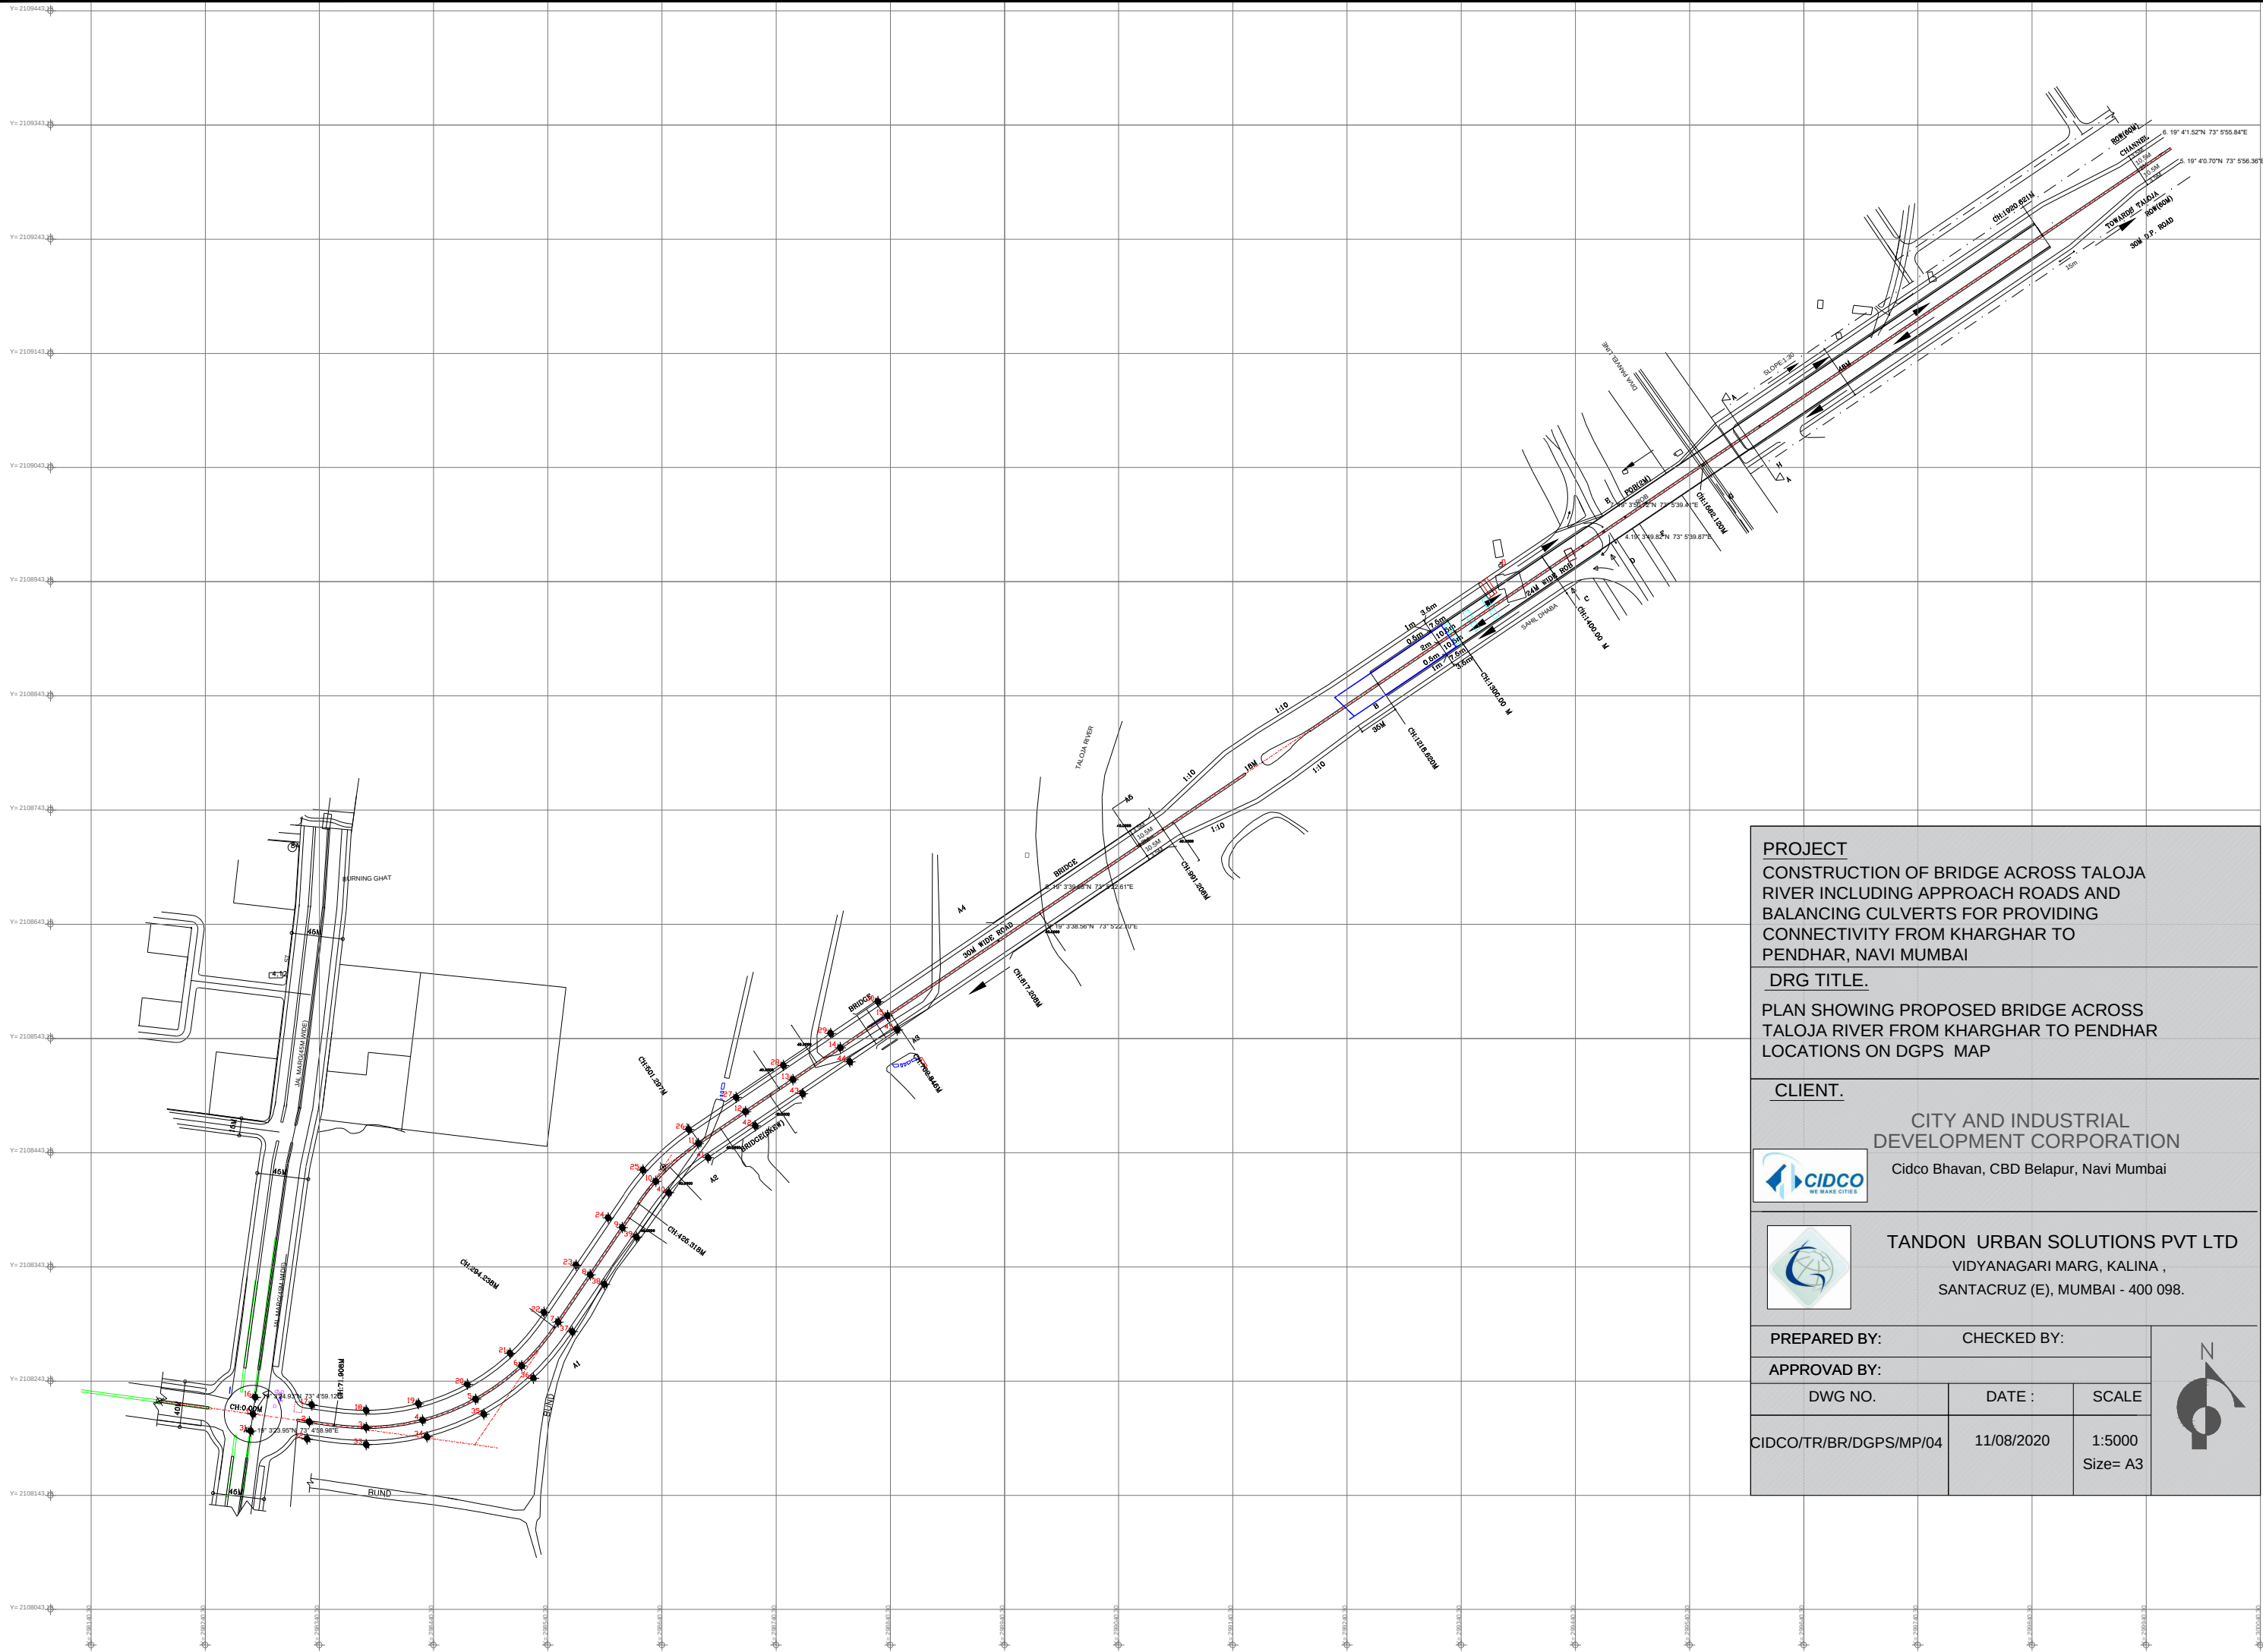

PROJECT
CONSTRUCTION OF BRIDGE ACROSS TALOJA RIVER INCLUDING APPROACH ROADS AND BALANCING CULVERTS FOR PROVIDING CONNECTIVITY FROM KHARGHAR TO PENDHAR, NAVI MUMBAI

DRG TITLE.
PLAN SHOWING PROPOSED BRIDGE ACROSS TALOJA RIVER FROM KHARGHAR TO PENDHAR LOCATIONS ON DGPS MAP

CLIENT.
CITY AND INDUSTRIAL DEVELOPMENT CORPORATION
Cidco Bhavan, CBD Belapur, Navi Mumbai

 **TANDON URBAN SOLUTIONS PVT LTD**
VIDYANAGARI MARG, KALINA ,
SANTACRUZ (E), MUMBAI - 400 098.

PREPARED BY:		CHECKED BY:	
APPROVED BY:			
DWG NO.	DATE :	SCALE	
CIDCO/TR/BR/DGPS/MP/04	11/08/2020	1:5000 Size= A3	

