


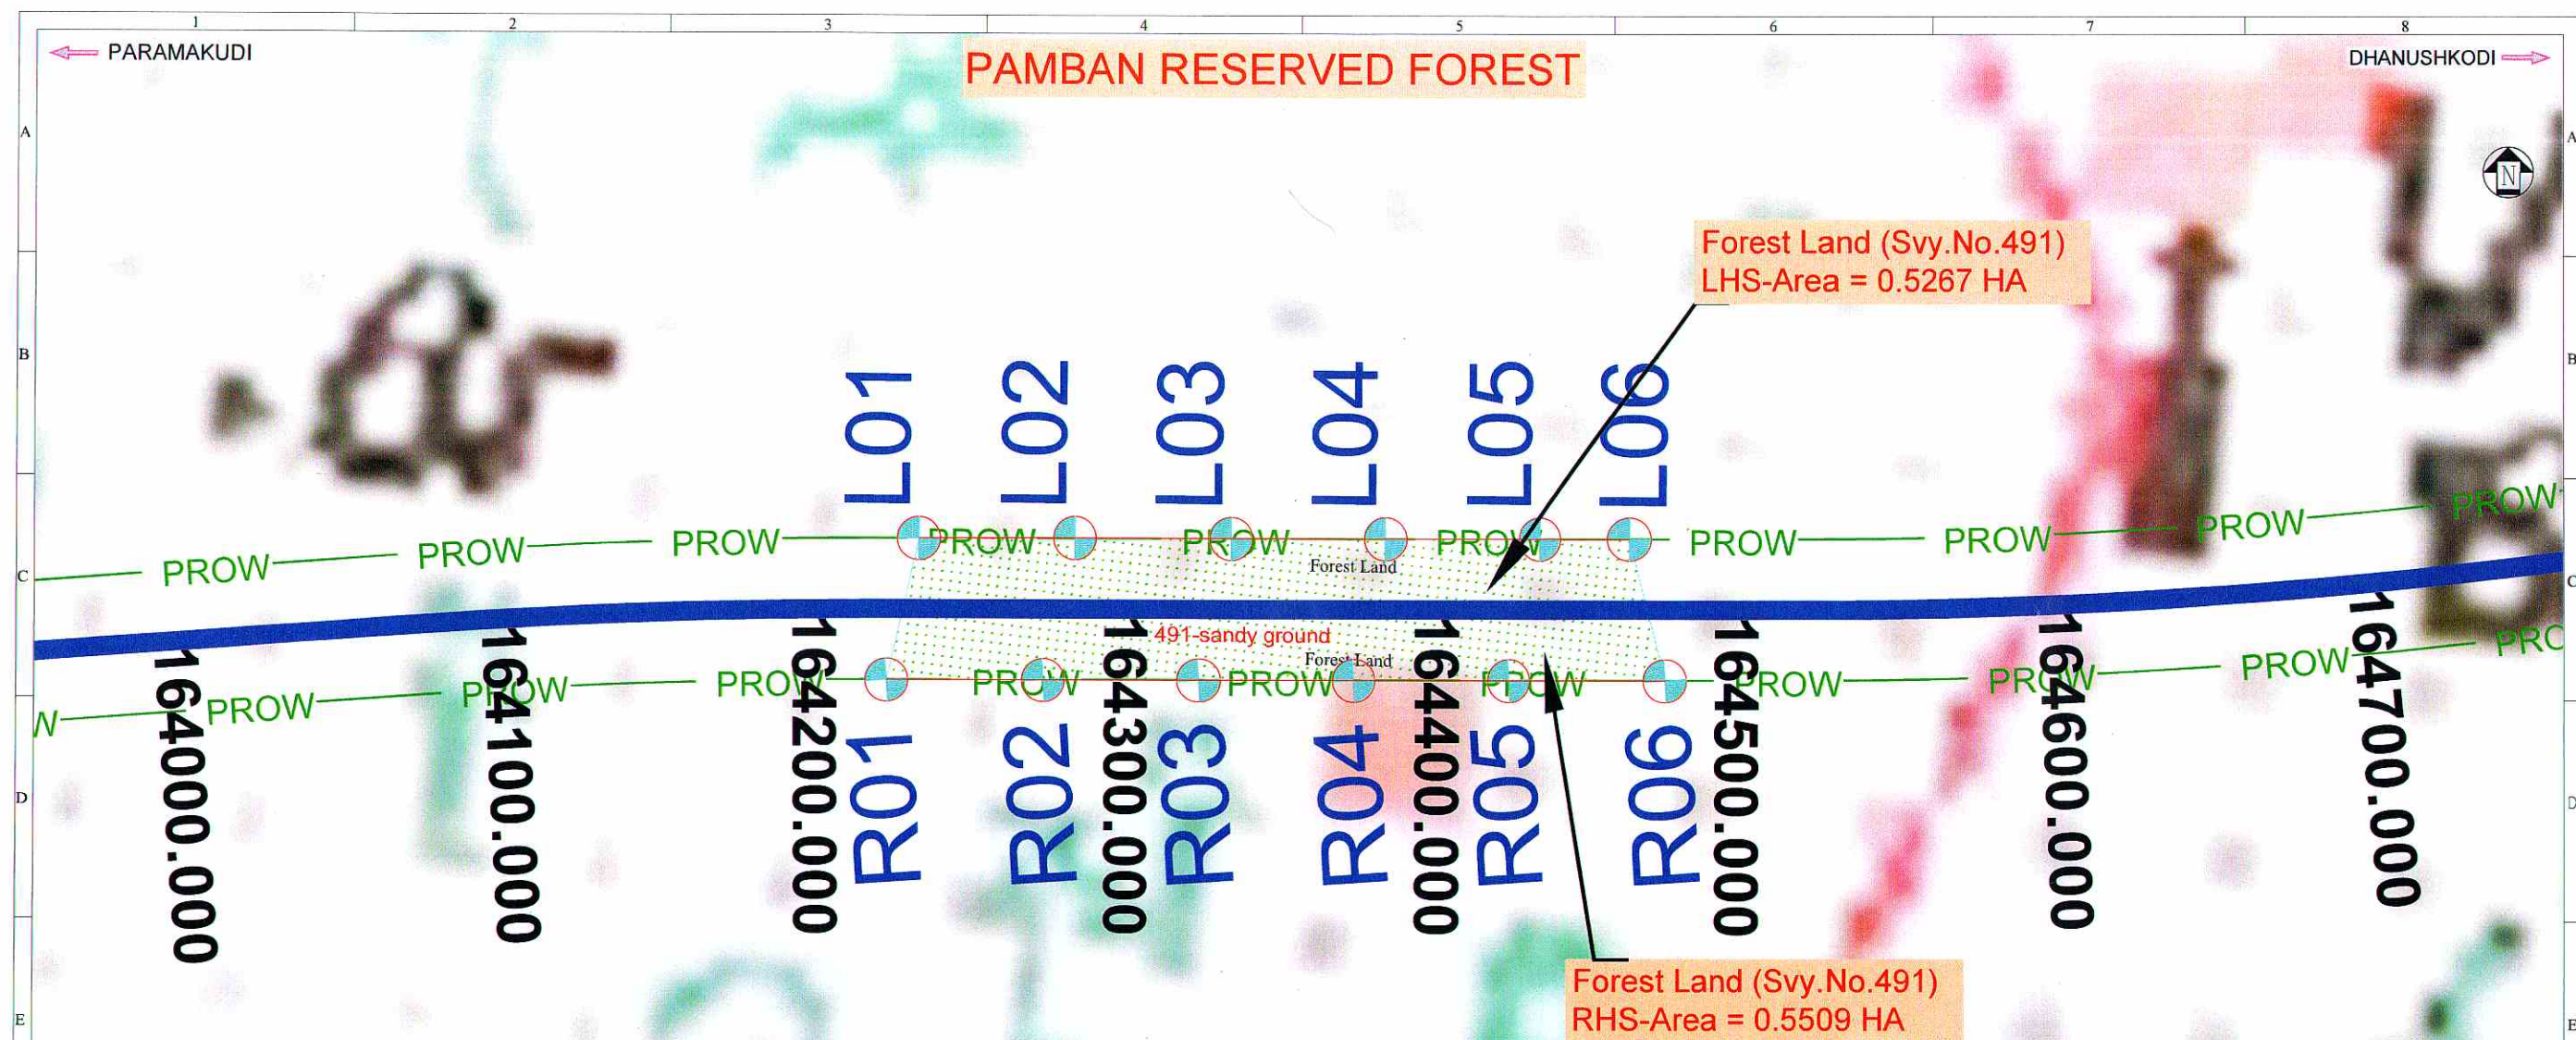

PAMBAN RESERVE FOREST LAND CO ORDINATE			SIDE	LHS AREA IN HA
GPS Coordinates: Degree,Minute & Second				
Point No.	Latitude (N)	Longitude (E)	LHS	0.5267
L01	9° 16' 41.191" N	73° 15' 19.729" E		
L02	9° 16' 41.379" N	73° 15' 21.356" E		
L03	9° 16' 41.551" N	73° 15' 22.985" E		
L04	9° 16' 41.732" N	73° 15' 24.613" E		
L05	9° 16' 41.912" N	73° 15' 26.241" E		
L06	9° 16' 42.015" N	73° 15' 27.177" E		

PAMBAN RESERVE FOREST LAND CO ORDINATE			SIDE	RHS AREA IN H
GPS Coordinates: Degree,Minute & Second				
Point No.	Latitude (N)	Longitude (E)	RHS	0.5509
R01	9° 16' 39.698" N	73° 15' 19.557" E		
R02	9° 16' 39.879" N	73° 15' 21.185" E		
R03	9° 16' 40.059" N	73° 15' 22.813" E		
R04	9° 16' 40.239" N	73° 15' 24.441" E		
R05	9° 16' 40.419" N	73° 15' 26.069" E		
R06	9° 16' 40.6" N	73° 15' 27.706" E		

PAMBAN RESERVED FOREST							
S No.	Design Chainage		PROW	Length In km	LHS/RHS SIDE	Survey No.	Area in (Ha)
	From	To					
1	164+224	164+465	45	0.241	BHS	491-sandy ground	1.0777
		TOTAL		0.241			1.0777

ABBREVIATION:-

Proposed Center Line	
Proposed ROW	
Existing Road	
Railway Line	
Forest Area Land Acquisition	

NOTES:

- All dimensions are in millimeters or meters unless otherwise specified.
- Dimensions are not to be scaled and only written dimensions to be followed.

REV	DATE	DESCRIPTION OF REVISIONS	BY

CLIENT:



CONSULTANT:

FEEDBACK INFRA
Making Infrastructure Happen

Feedback Infra Pvt. Ltd.
No.14, Langford Garden,
1st Floor, Langford Avenue,
Opp IDFC Bank
(near Richmond Circle)
Bangalore - 560 025
Tel: +91-80-4260555 Fax: +91-80-4132090

The information contained herein is Confidential & Property of Feedback Infra Pvt. Ltd. and not for Publication. The Information is Issued on the Understanding that no part thereof shall be Copied or Communicated to a Third Party without Authorisation in Writing from Feedback Infra Pvt. Ltd.

Drawn by:	GU	STATUS:	LAND ACQUISITION PLAN	
Designed by:	KPG	PROJECT:	Consultancy Services for Feasibility Study and Preparation of DPR for (i) Upgradation to 4/6 Lining of Paramakudi to Ramanathapuram Section of NH-49 (39km) (ii) Upgradation to 4/6 Lining of Ramanathapuram to Rameshwaram Section of NH-49 (63km) in the State of Tamil Nadu	
Checked by:	MBS	TITLE:	PAMBAN RESERVED FOREST	
Approved By:	DSC	DRG NO.:	FIPL/PRR/NH-49/1251/RP-1	REV. SHEET 0 1 OF 1
Scale: NTS	Date: July- 2021			

M.S. PANDIAN
Dy.GM(T) / Project Director
National Highways Authority of India

