


GEO-REFERENCE MAP FOR COMMERCIAL PROJECT CUM MARRIAGE PALACE
 BELONGING TO SH. AMARJOT SINGH S/O SH. JIWANJOT SINGH, SH. GURJOT SINGH S/O SH. JIWANJOT SINGH AND SMT. GURPREET KAUR W/O JIWANJOT SINGH AT HIRA BAGH PATIALA ROAD , TEH. & DISTT. PATIALA (PB.) ON RAJPURA -PATIALA SECTION AT KM STONE 0.745 (LHS) OF NEW O.D.R. ROAD TO PATIALA, PUNJAB.

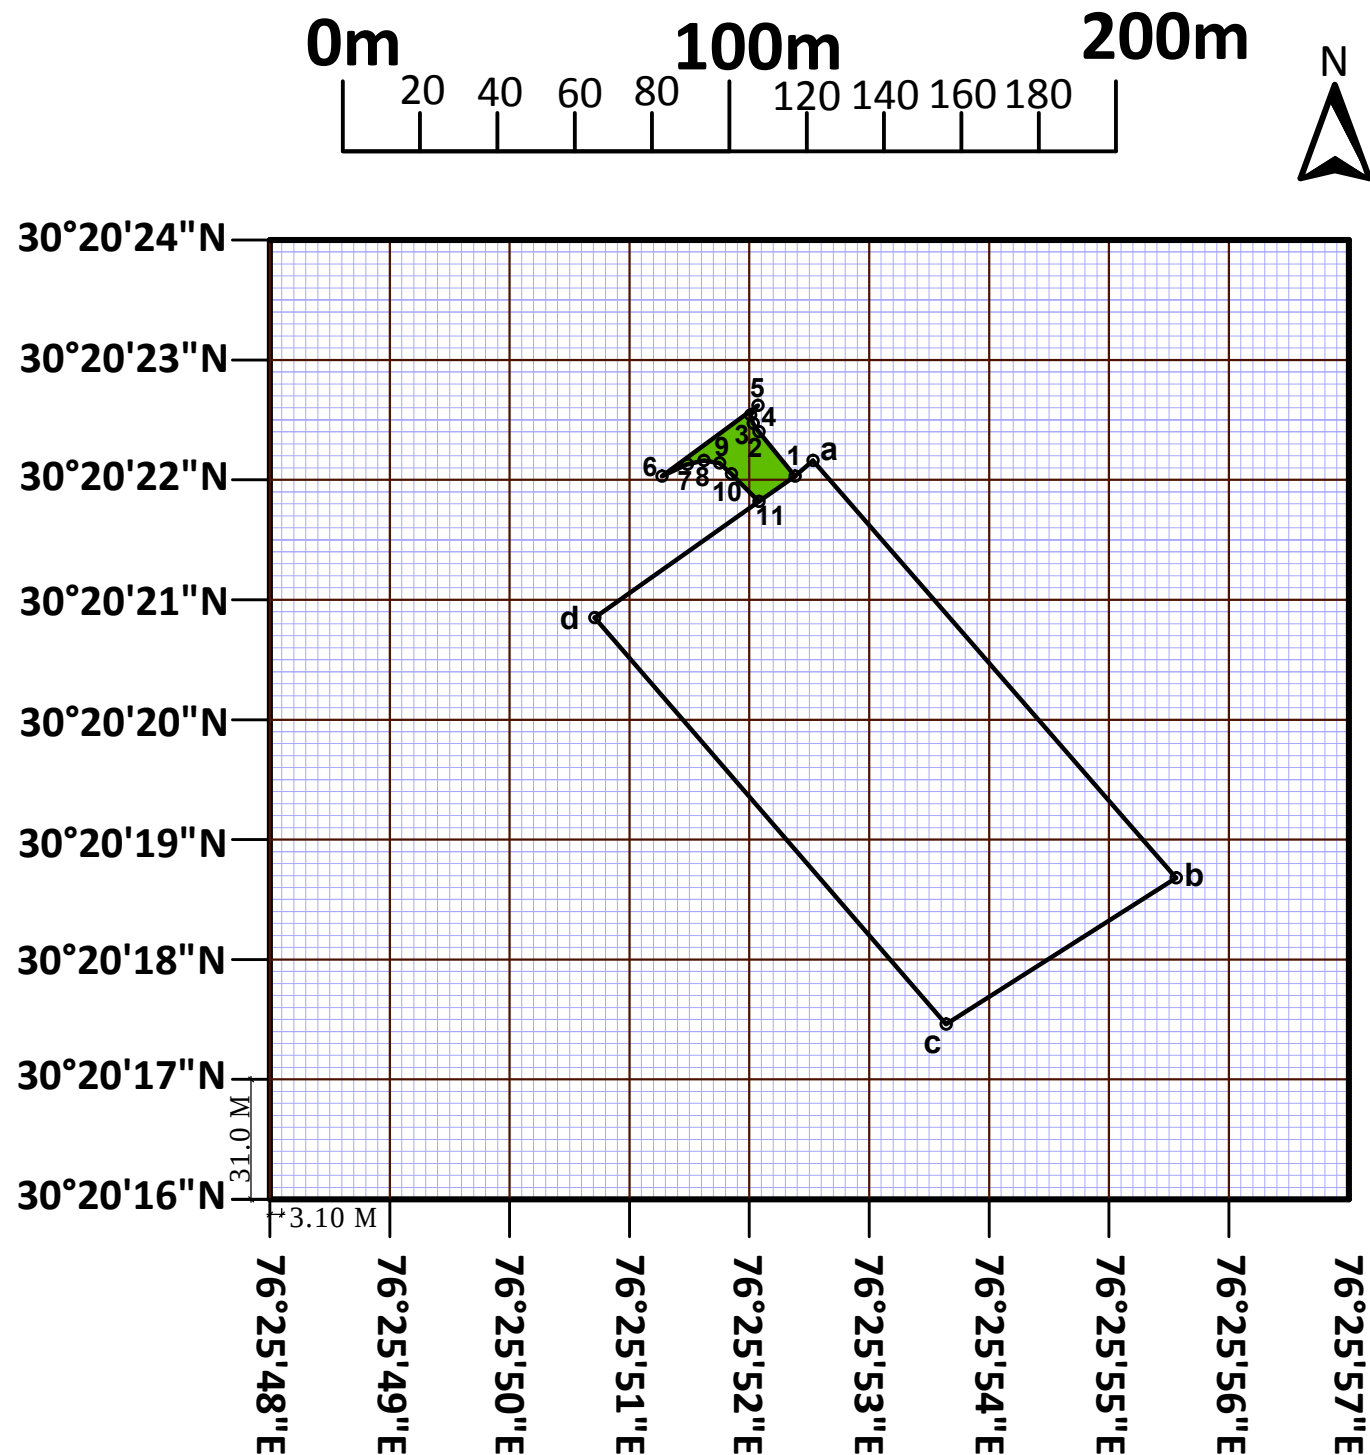

FOREST AREA	= 239.97 SQM = 0.059298 Acres = 0.023997 Hec.
NON FOREST AREA	= 10,000 sq yards = 8364.31 SQMTS = 2.07 ACRE = 0.836431 HEC.

 **SHOWING FOREST AREA FROM ENTRY/EXIT GATE TO MAIN CARRIAGEWAY**

NON-FOREST AREA	FOREST AREA	
a =30°20'22.16"N 76°25'52.53"E	1 =30°20'22.03"N 76°25'52.38"E	6 =30°20'23.03"N 76°25'51.27"E
b =30°20'18.68"N 76°25'55.56"E	2 =30°20'22.40"N 76°25'52.08"E	7 =30°20'22.13"N 76°25'51.48"E
c = 30°20'17.46"N 76°25'53.64"E	3 = 30°20'22.47"N 76°25'52.03"E	8 =30°20'22.16"N 76°25'51.62"E
d =30°20'20.85"N 76°25'50.71"E	4 =30°20'22.54"N 76°25'52.01"E	9 =30°20'22.14"N 76°25'51.75"E
	5 =30°20'22.62"N 76°25'52.07"E	10 =30°20'22.05"N 76°25'51.85"E
		11 =30°20'21.82"N 76°25'52.08"E