



PLAN SHOWING THE THE LOCATION OF PROPOSED DOWN HILL PIPE CONVEYOR, SERVICE ROAD, TRANSMISSION LINE FROM M.L.No.2296 M/s VESCO TO SUSHILNAGARA PROPOSED RAILWAY SIDING BY KMERC WITH DGPS READINGS OVER AN EXTENT OF 14.8457 Ha. IN RM BLOCK , SANDUR NORTH RANGE, SANDUR TALUK, BALLARI DISTRICT.

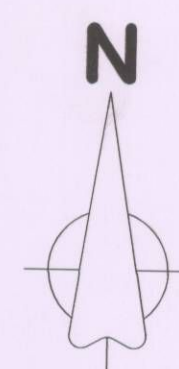

Scale :- 1:6000

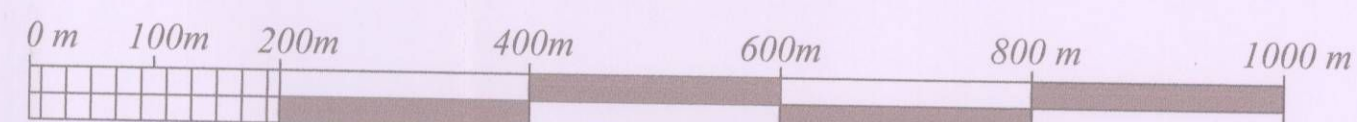


DGPS COORDINATES OF CONTROL POINTS
DATUM :- WGS 84 PROJECTION :-UTM43N

Point ID	Latitude	Longitude	Northing	Easting	Elevation
SOI BLR-03	15°09'18.40366"	76°28'00.56554"	1676009.670	657595.221	670.465
BHQ	15°05'29.28703"	76°29'19.56356"	1668984.176	660001.071	951.566
PK-2	15°05'47.72131"	76°30'06.29511"	1669560.198	661392.575	733.146
W/P	15°06'01.84345"	76°29'50.17829"	1669990.931	660908.394	773.299

DGPS COORDINATES OF VILAGE/FOREST BOUNDARY POINTS
DATUM :- WGS 84 PROJECTION :-UTM43N

Point ID	Latitude	Longitude	Northing	Easting	Elevation
VBP-1	15°06'27.18143"	76°29'57.06741"	1670771.042	661108.779	641.224
VBP-2	15°06'21.81946"	76°30'03.90784"	1670607.647	661314.140	636.573
VBP-3	15°06'19.28416"	76°30'06.67877"	1670530.295	661397.405	638.280
VBP-4	15°06'16.07335"	76°30'25.12590"	1670435.387	661948.866	624.480
VBP-5	15°06'10.09542"	76°30'20.25675"	1670250.671	661804.743	640.882
VBP-6	15°06'09.15547"	76°30'22.12617"	1670222.166	661860.758	647.687
VBP-7	15°06'07.59401"	76°30'24.27338"	1670174.617	661925.198	647.400
VBP-8	15°05'59.32430"	76°30'28.28411"	1669921.285	662046.693	641.647

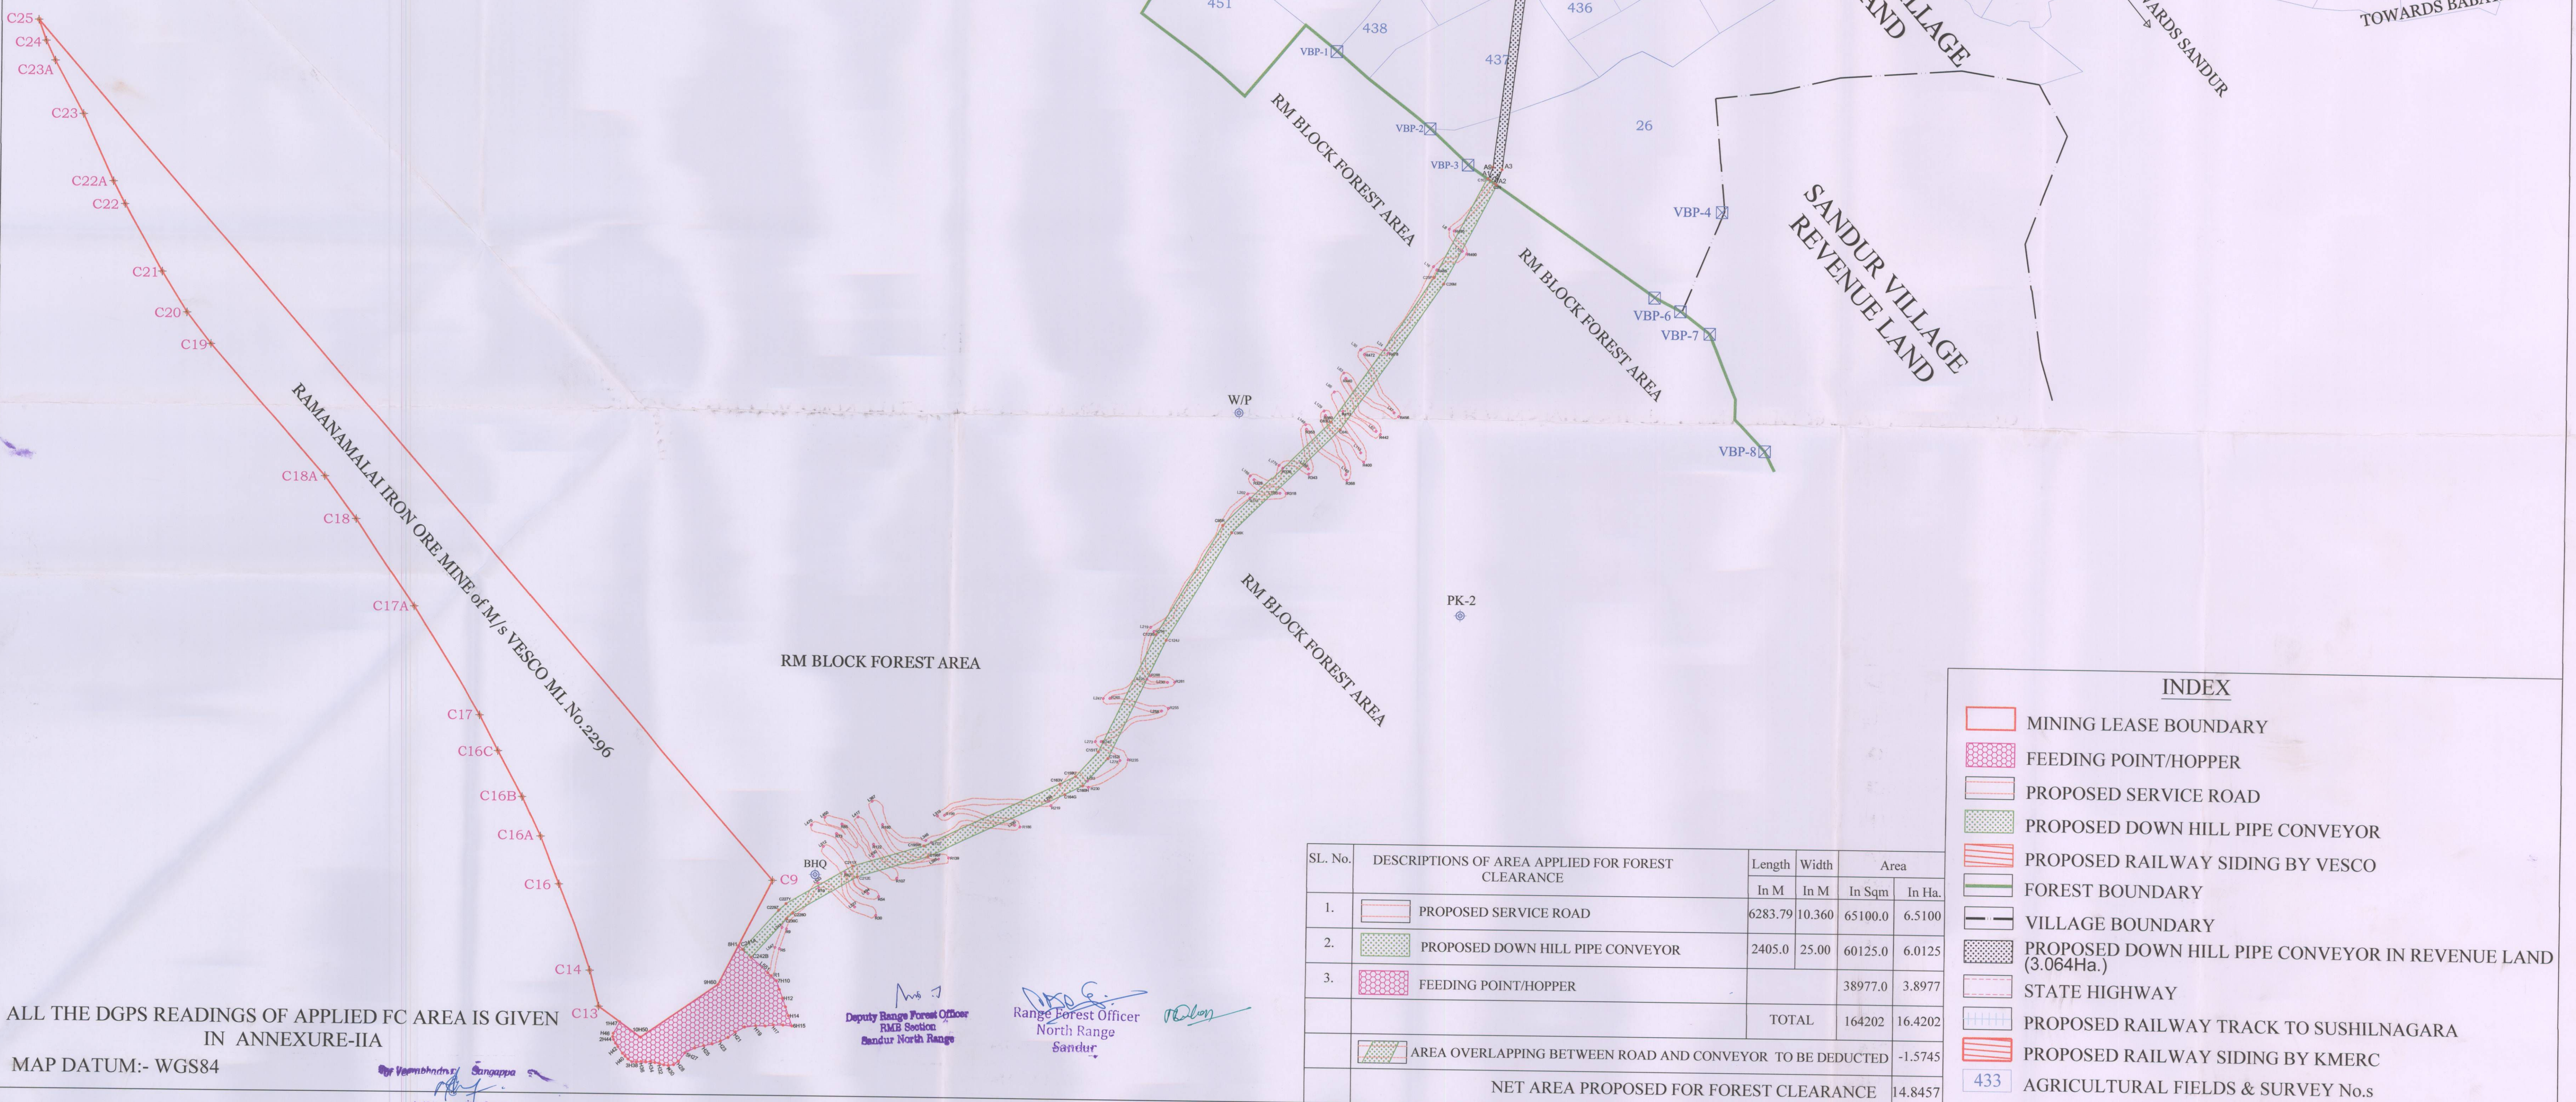

ALL THE DGPS READINGS OF APPLIED FC AREA IS GIVEN
IN ANNEXURE-IIA
MAP DATUM:- WGS84

SL. No.	DESCRIPTIONS OF AREA APPLIED FOR FOREST CLEARANCE	Length		Width		Area	
		In M	In M	In M	In M	In Sqm	In Ha.
1.	PROPOSED SERVICE ROAD	6283.79	10.360	65100.0	6.5100		
2.	PROPOSED DOWN HILL PIPE CONVEYOR	2405.0	25.00	60125.0	6.0125		
3.	FEEDING POINT/HOPPER					38977.0	3.8977
	TOTAL			164202	16.4202		
	AREA OVERLAPPING BETWEEN ROAD AND CONVEYOR TO BE DEDUCTED					-1.5745	
	NET AREA PROPOSED FOR FOREST CLEARANCE					14.8457	

INDEX

- MINING LEASE BOUNDARY
- FEEDING POINT/HOPPER
- PROPOSED SERVICE ROAD
- PROPOSED DOWN HILL PIPE CONVEYOR
- PROPOSED RAILWAY SIDING BY VESCO
- FOREST BOUNDARY
- VILLAGE BOUNDARY
- PROPOSED DOWN HILL PIPE CONVEYOR IN REVENUE LAND (3.064Ha.)
- STATE HIGHWAY
- PROPOSED RAILWAY TRACK TO SUSHILNAGARA
- PROPOSED RAILWAY SIDING BY KMERC
- 433 AGRICULTURAL FIELDS & SURVEY No.s