


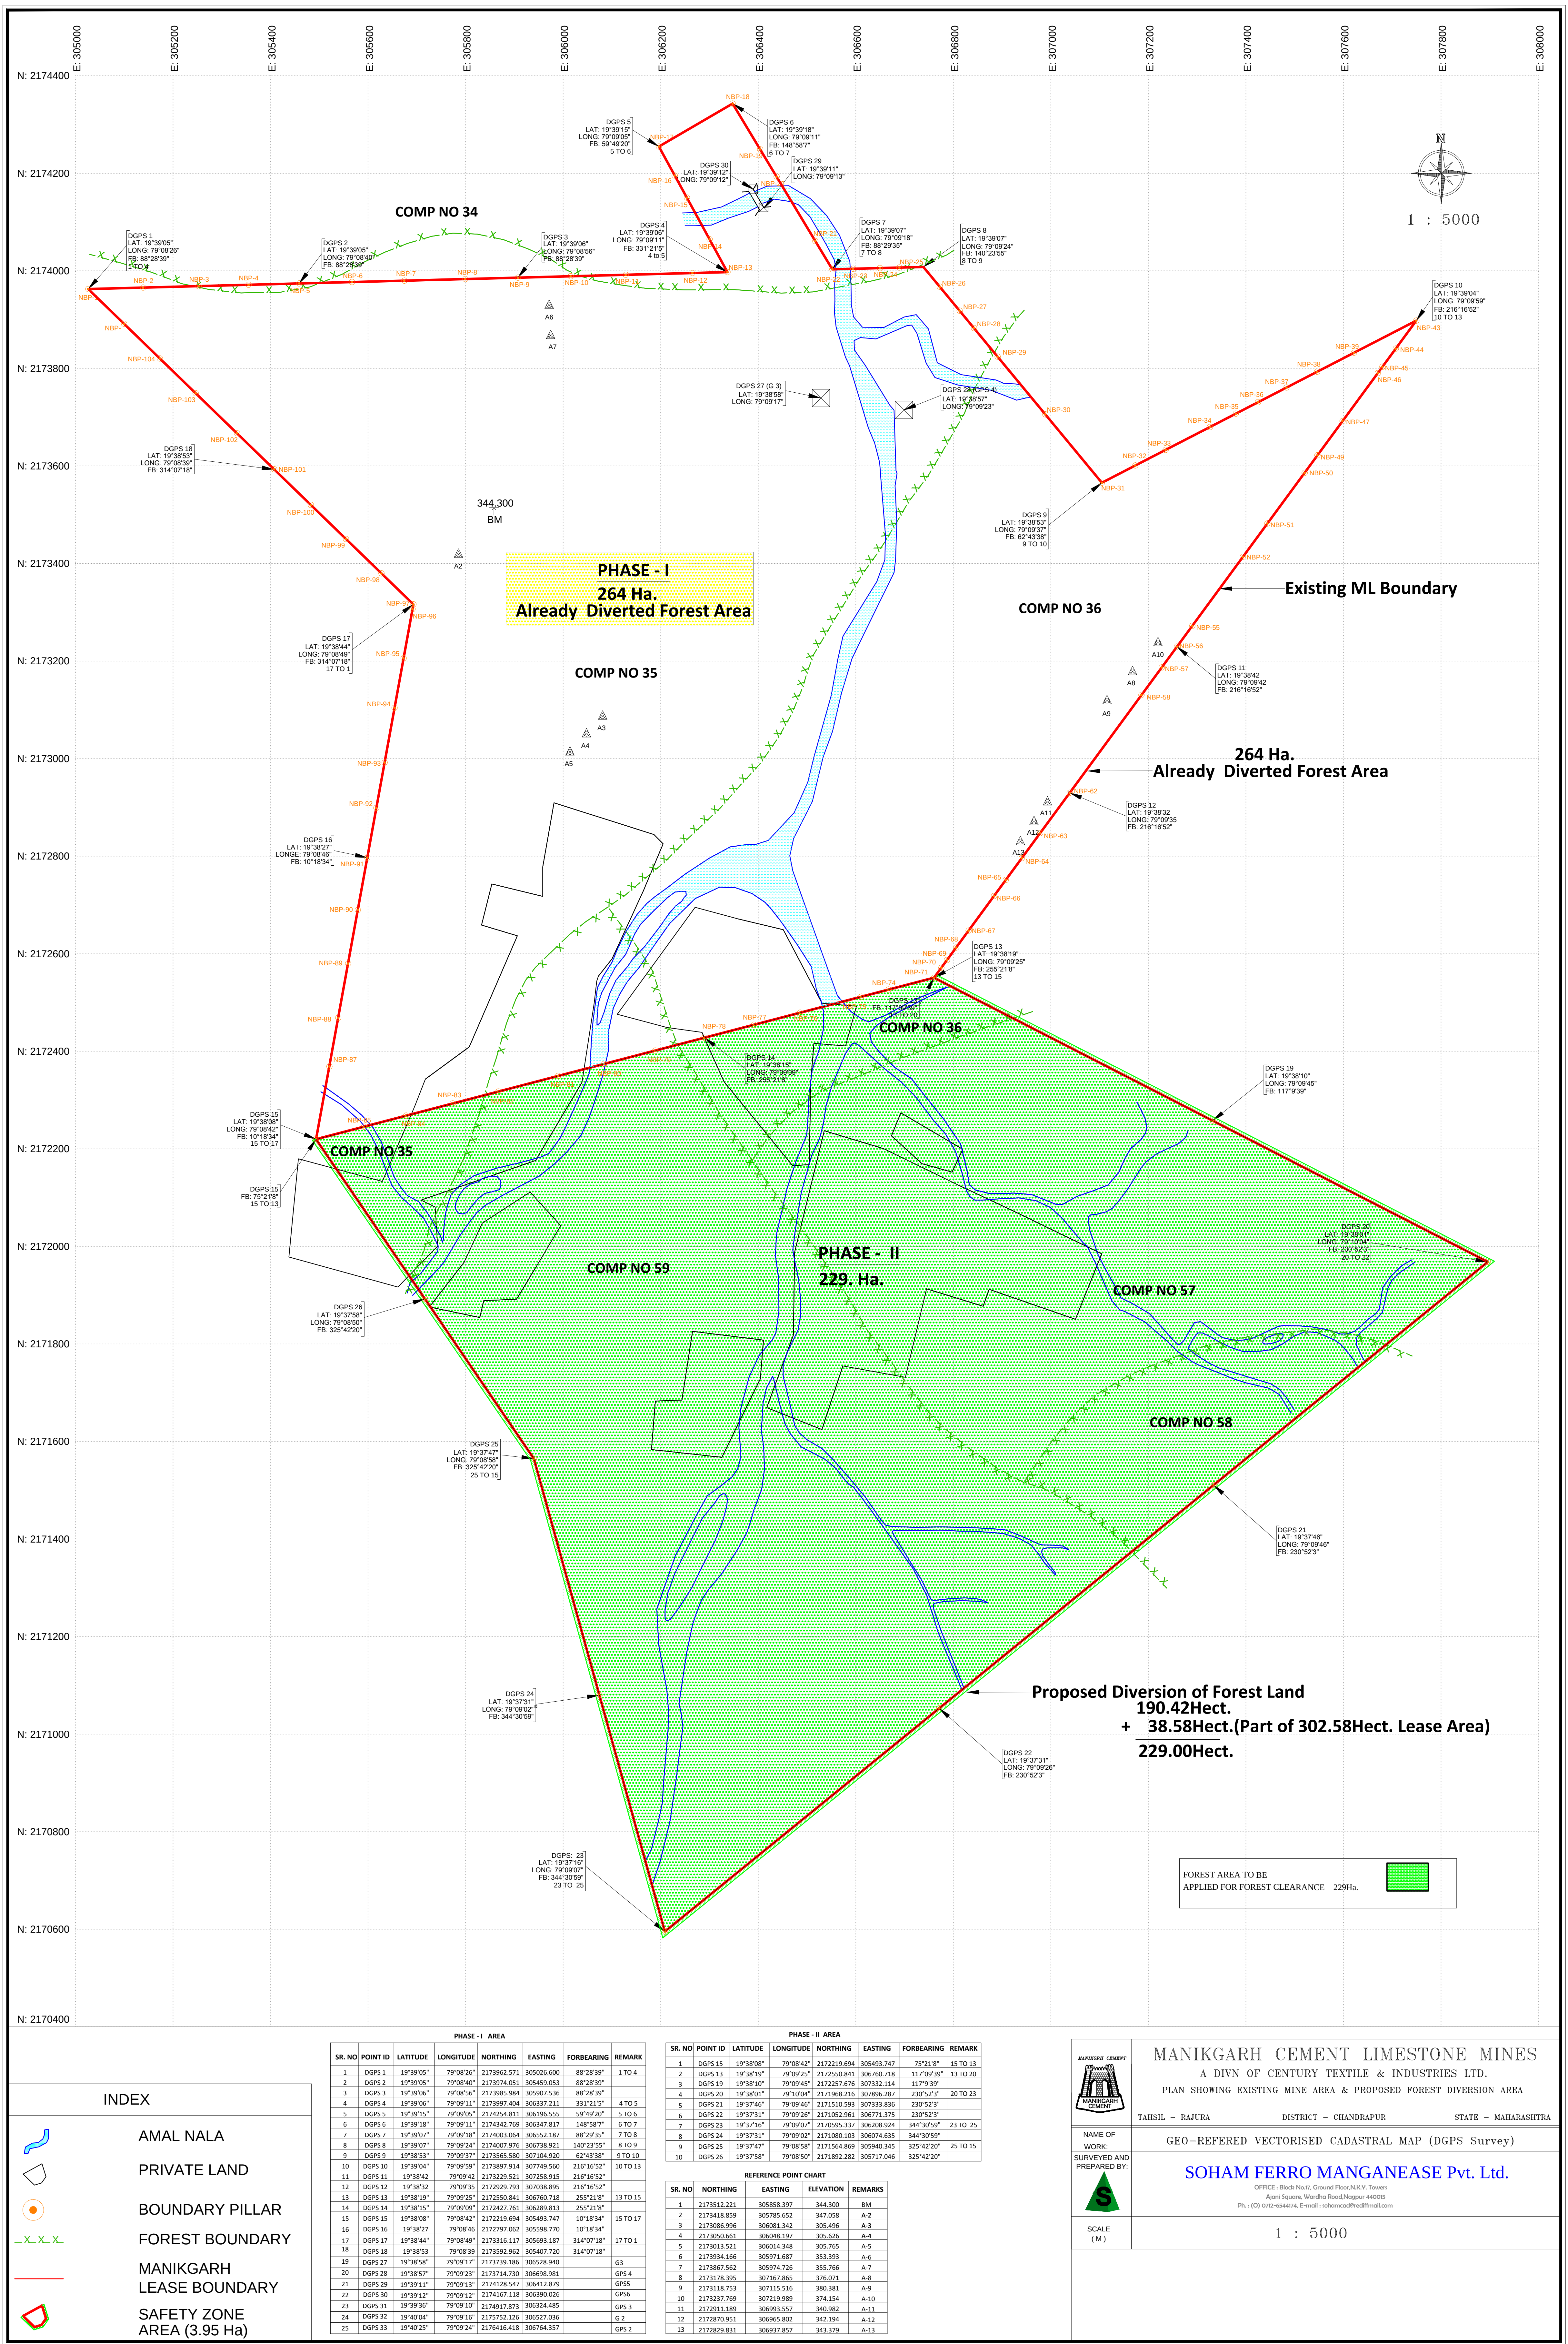


INDEX	
	AMAL NALA
	PRIVATE LAND
	BOUNDARY PILLAR
	FOREST BOUNDARY
	MANIKGARH LEASE BOUNDARY
	SAFETY ZONE AREA (3.95 Ha)

PHASE - I AREA					
SR. NO	POINT ID	LATITUDE	LONGITUDE	NORTHING	EASTING
1	DGPS 1	19°39'05"	79°08'26"	2173862.571	305026.600
2	DGPS 2	19°39'05"	79°08'40"	2173874.051	305039.053
3	DGPS 3	19°39'06"	79°08'56"	2173885.984	305007.536
4	DGPS 4	19°39'06"	79°09'11"	2173897.404	306337.211
5	DGPS 5	19°39'15"	79°09'05"	2174254.811	306196.555
6	DGPS 6	19°39'18"	79°09'11"	2174342.766	306347.817
7	DGPS 7	19°39'07"	79°09'18"	2174001.064	305552.187
8	DGPS 8	19°39'07"	79°09'24"	2174007.576	306738.921
10	DGPS 10	19°39'04"	79°09'58"	2173897.914	307749.580
11	DGPS 11	19°38'42"	79°09'42"	2173226.521	307258.915
12	DGPS 12	19°38'32"	79°09'18"	2172926.793	307038.895
13	DGPS 13	19°38'19"	79°09'25"	2172550.841	306760.718
14	DGPS 14	19°38'15"	79°09'09"	2172422.761	306269.813
15	DGPS 15	19°38'08"	79°08'42"	2172218.494	305493.347
16	DGPS 16	19°38'22"	79°08'46"	2172797.062	305588.770
17	DGPS 17	19°38'44"	79°08'49"	2173316.117	306693.187
18	DGPS 18	19°38'53	79°08'53	2173550.962	306407.120
19	DGPS 27	19°38'58"	79°09'17"	2173738.186	306528.940
20	DGPS 28	19°38'57"	79°09'23"	2173714.710	306698.981
21	DGPS 29	19°39'11"	79°09'13"	2174124.547	306412.479
22	DGPS 30	19°39'21"	79°09'17"	2174167.118	306390.036
23	DGPS 31	19°39'36"	79°09'10"	2174912.873	306324.485
24	DGPS 32	19°40'04"	79°09'16"	2175752.126	306527.036
25	DGPS 33	19°40'25"	79°09'24"	2176416.418	306764.557


PHASE - II AREA					
SR. NO	POINT ID	LATITUDE	LONGITUDE	NORTHING	EASTING

REFERENCE POINT CHART			
SR. NO	NORTHING	EASTING	REMARKS
1	2173512.221	305768.197	BM
2	2173418.855	305785.652	A-2
3	2173086.996	306081.342	A-3
4	2173050.663	306048.197	A-4
5	2173013.521	306014.548	A-5
6	2173394.166	305971.687	A-6
7	2173861.562	305974.736	A-7
8	2173178.395	307167.865	A-8
9	2173118.753	307155.516	A-9
10	2173337.769	307216.949	A-10
11	2172913.189	306993.557	A-11
12	2172870.951	306965.802	A-12
13	2172829.831	306937.467	A-13

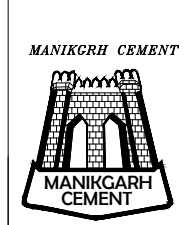

MANIKGARH CEMENT LIMESTONE MINES
A DIVN OF CENTURY TEXTILE & INDUSTRIES LTD.
PLAN SHOWING EXISTING MINE AREA & PROPOSED FOREST DIVERSION AREA

TAHSIL - RAJURA DISTRICT - CHANDRAPUR STATE - MAHARASHTRA

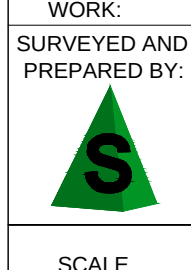

NAME OF WORK:
SURVEYED AND PREPARED BY:
SOHAM FERRO MANGANESE Pvt. Ltd.

SCALE (M)

1 : 5000