



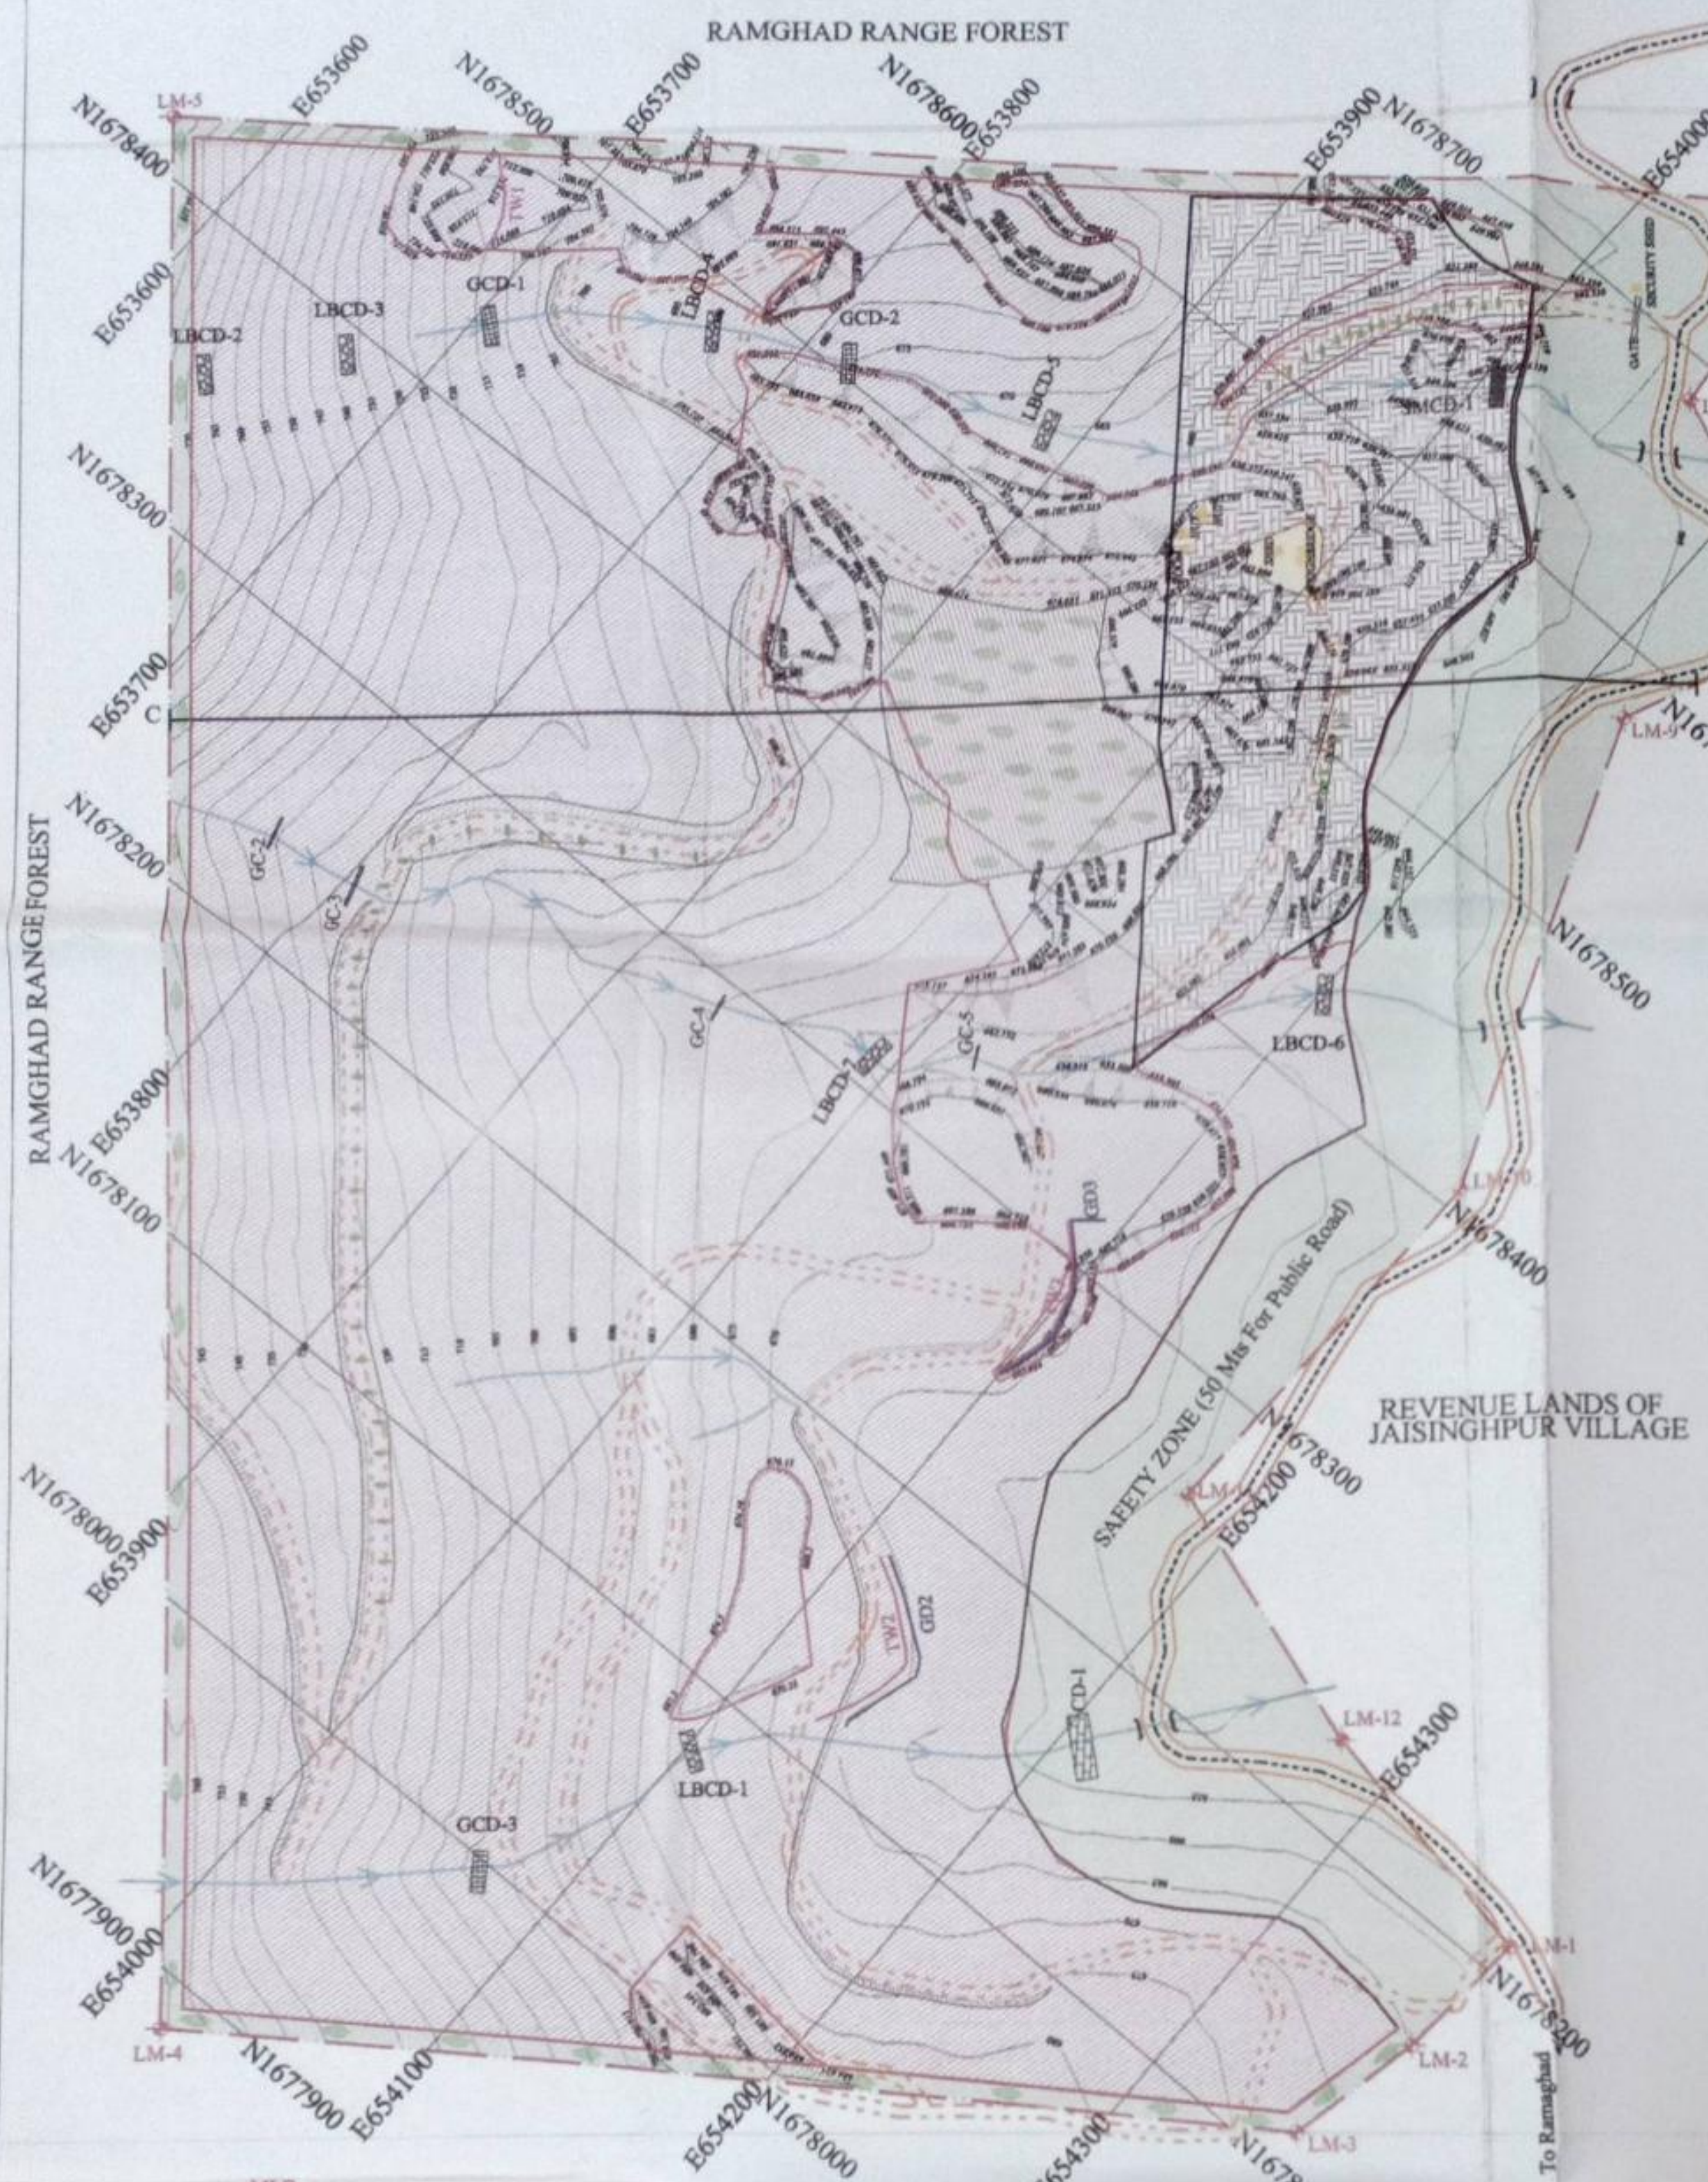

| GENERAL INDEX |                               |
|---------------|-------------------------------|
|               | M.L. BOUNDARY AS PER CEC      |
|               | 7.5m SAFETY BARRIER           |
|               | CONTOURS                      |
|               | HAULAGE ROAD                  |
|               | MAIN ROAD                     |
|               | WORKINGS                      |
|               | SEASONAL NALLAH               |
|               | UTM GRIDS                     |
|               | STATUTORY BUILDINGS           |
|               | DUMPS                         |
|               | CHECK-DAM                     |
|               | GULLY CHECKS                  |
|               | CULVERT                       |
|               | STONEMASONRY CHECK DAM        |
|               | LOOSE BOULDER CHECK DAM       |
|               | TOE WALL                      |
|               | GARLAND DRAIN                 |
|               | EXISTING PLANTATION (0.30Ha.) |
|               | SAFETY ZONE FOR PUBLIC ROAD   |

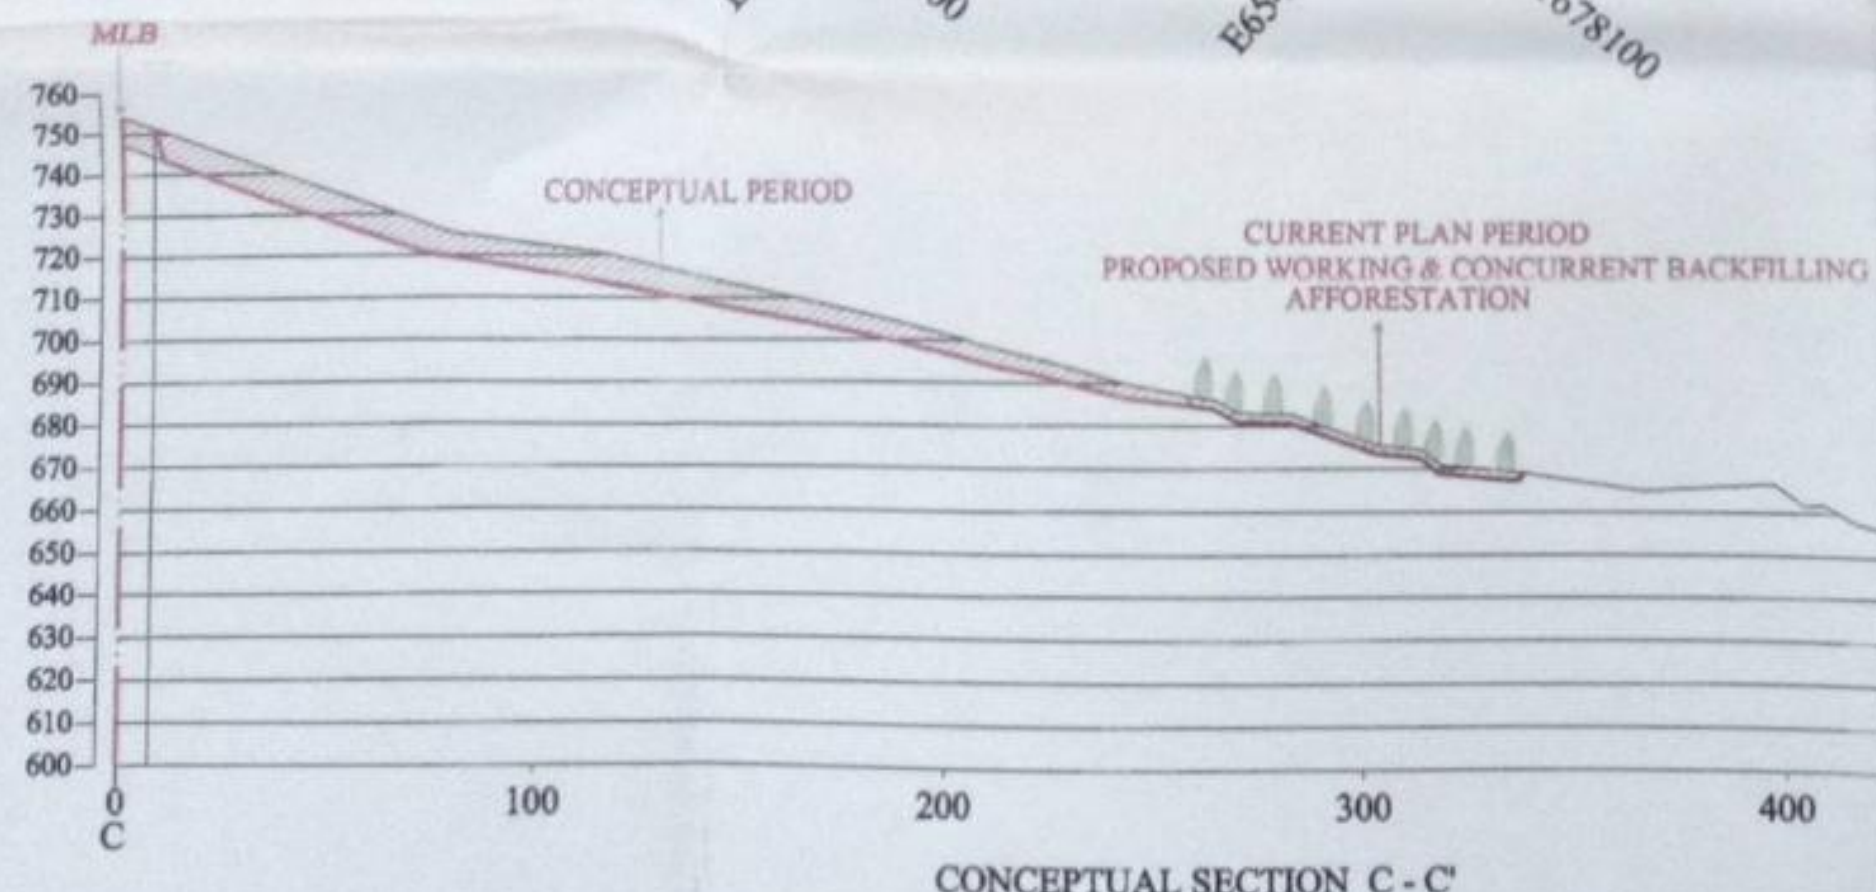

| EXISTING LAND USE      |            |
|------------------------|------------|
| PARTICULARS            | Area in Ha |
| MINING                 | 07.00      |
| DUMPING                | 00.10      |
| STATUTORY BUILDINGS    | 00.06      |
| SAFETY ZONE/GREEN BELT | 06.60      |
| ROAD                   | 02.50      |
| PLANTATION             | 00.30      |
| AREA UNTOUCHED         | 17.58      |
| TOTAL: 34.14 Ha.       |            |

| CURRENT PLAN PERIOD LAND USE                  |            |
|-----------------------------------------------|------------|
| PARTICULARS                                   | Area in Ha |
| MINING (INCLUDING BACKFILLING)                | 07.14      |
| DUMPING                                       | 00.10      |
| STATUTORY BUILDINGS                           | 00.06      |
| ROAD                                          | 02.50      |
| SAFETY ZONE/GREEN BELT                        | 06.60      |
| CRUSHING & SCREENING PLANT WITH MINERAL STOCK | 03.10      |
| AREA UNTOUCHED                                | 14.64      |
| TOTAL: 34.14 Ha.                              |            |

| CONCEPTUAL LAND USE                           |            |
|-----------------------------------------------|------------|
| PARTICULARS                                   | Area in Ha |
| MINING (INCLUDING BACKFILLING)                | 23.53      |
| STATUTORY BUILDINGS                           | 00.06      |
| SAFETY ZONE/GREEN BELT                        | 06.60      |
| AFFORESTED IN BACKFILLED AREA                 | 00.85      |
| CRUSHING & SCREENING PLANT WITH MINERAL STOCK | 03.10      |
| TOTAL: 34.14 Ha.                              |            |



|   |  |                                                            |
|---|--|------------------------------------------------------------|
| TITLE   |  | CONCEPTUAL PLAN                                            |
| LESSEE   |  | M/s. Lakshmi Minerals                                      |
| PROJECT   |  | REVIEW & UPDATION OF MINING PLAN-JAISINGHPUR IRON ORE MINE |
| ML No :-   |  | 2545                                                       |
| ML AREA :-   |  | 34.14 Ha. As per CEC & Executed Lease Deed                 |
| PLAN PERIOD :-   |  | 2017-18 TO 2021-22                                         |
| VILLAGE :-   |  | JAISINGHPUR                                                |
| TALUK :-   |  | SANDUR                                                     |
| DISTRICT :-   |  | BELLARY                                                    |
| STATE :-   |  | KARNATAKA                                                  |
| This is certified that, this plan is correct to the best of our knowledge. The plan is prepared based on the Lease map authenticated by the State Government. |  |                                                            |
| SANJOY KR MAHATO (QUALIFIED PERSON)   |  | B. V. R. ACHAR (QUALIFIED PERSON)                          |
|   |  | SRIPAD PUJAR (QUALIFIED PERSON)                            |