




दस्तावेज क्र. 112
कुल एकर 45883
सौते क्षेत्र 2-27

REQUIRED FOREST AREA FOR THE PROPOSED TOWER LINE (67 M WIDTH) IN GOVT. FOREST

HINGOLI DIVISION										
ITEMWISE BREAKUP OF THE LAND FOR FINAL ROUTE (RA-1)										
				Forest Breakup Of the Land ALT-1						
Name of the Component	Name of Village	Name of Taluka	Gut No./Svy.No	Comp. No	Length (m)	Width (m)	Area		Legal Status of Land	Total Area (Ha)
							SQM	HA		
765KV Warora - Parli T/L section	JAMGAVAN	KALAMNURI	20	516B	168.96	67	11321	1.131	RESERVED FOREST	1.131

COORDINATE STATEMENT OF REQ.AREA OF RESERVED FOREST				
POINT ID	UTM		SPHERICAL COORDINATE	
	EASTING	NORTHING	LATITUDE	LONGITUDE
A1	750428.022	2149763.901	19°25'35.72"N	77°23'05.89"E
A2	750500.172	2149742.976	19°25'35.01"N	77°23'08.36"E
A3	750381.962	2149616.500	19°25'30.95"N	77°23'04.25"E
A4	750315.408	2149643.413	19°25'31.85"N	77°23'01.98"E

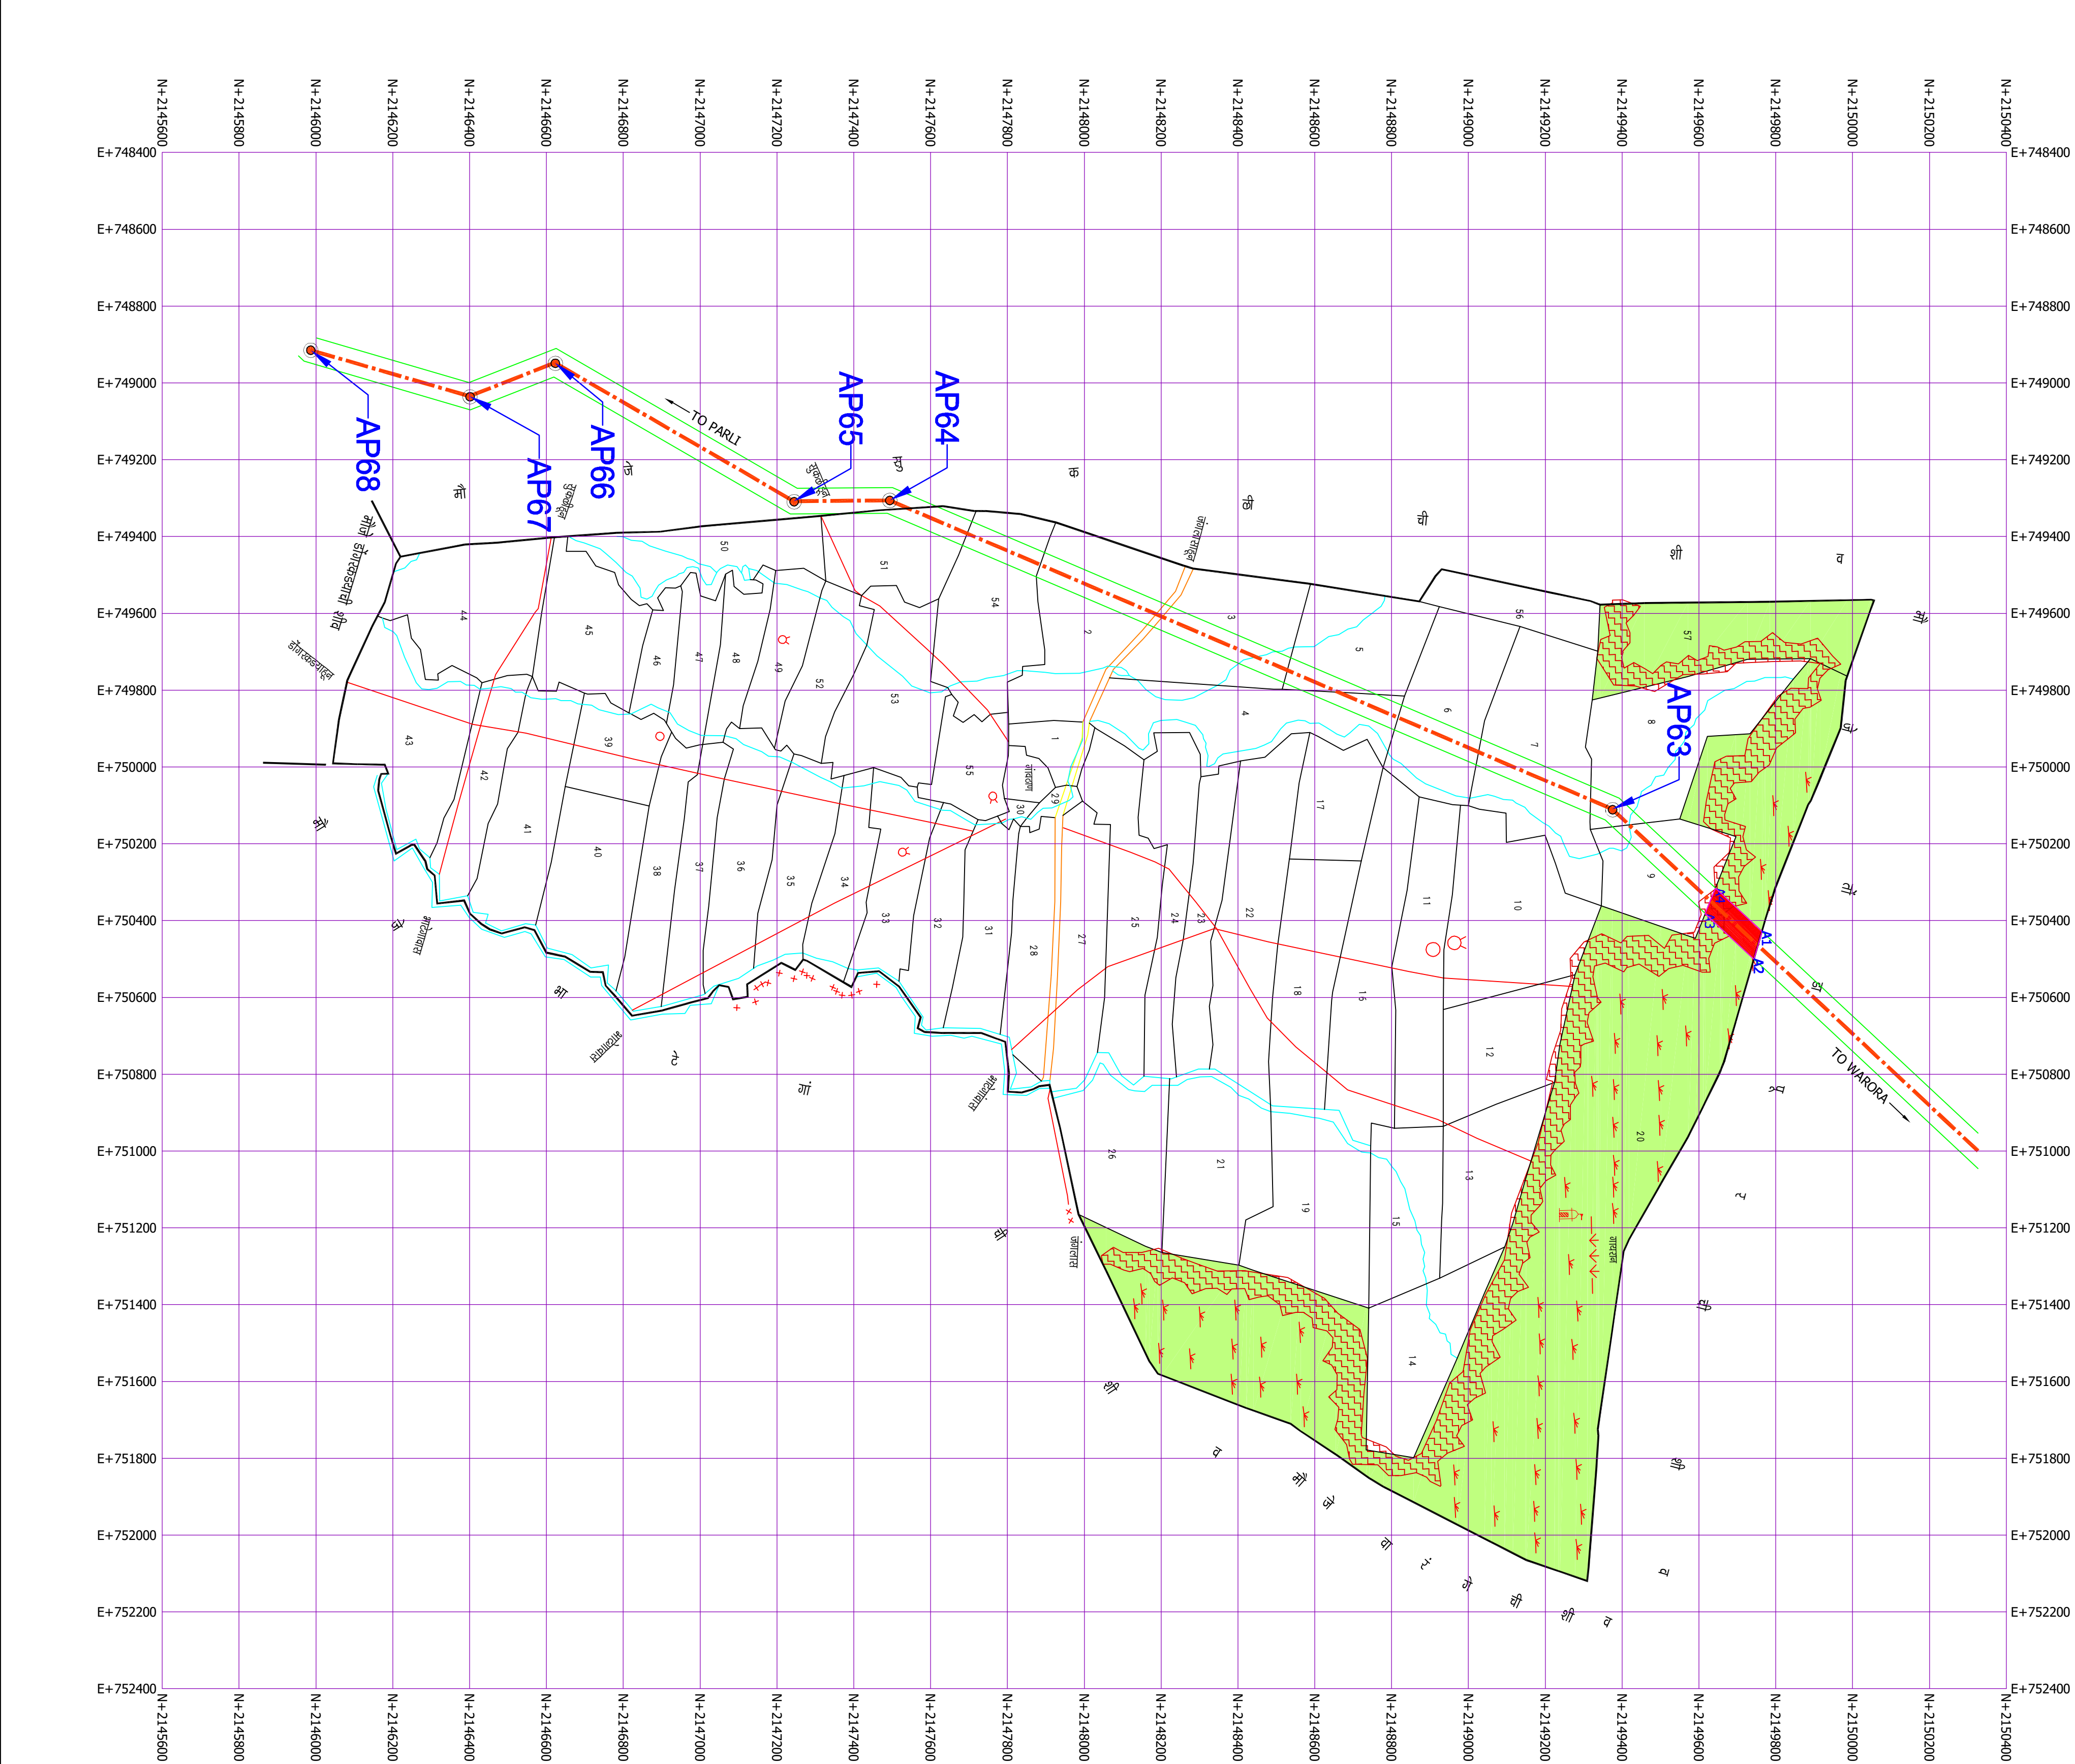

CLIENT:	 POWERGRID PARLI TRANSMISSION LIMITED (A wholly owned subsidiary of Power Grid Corporation of India Limited)		
PROJECT:	TOWER ERECTION FOR THE PROPOSED 765KV D/C WARORA - PARLI TRANSMISSION UNDER TAIRIFT BASED COMPETITIVE BIDDING (TBB) ROUTE		
DRAWING:	DRAWING SHOWING THE GEODIGITAL MAP OF JAMGAVAN VILLAGE		
DRAWING NO:	DATE:	SCALE:	SIZE:
		1:10000	A1

- LEGEND:-
- PROPOSED LINE (67m ROW)
 - RESERVED FOREST AREA
 - REQUIRED FOREST AREA
 - VILLAGE BOUNDARY
 - ROAD
 - CART TRACK
 - FOOT PATH
 - NALA / RIVER
 - SURVEY / GUT NUMBER