


GEO DIGITAL MAP

VILLAGE:CHENDANI

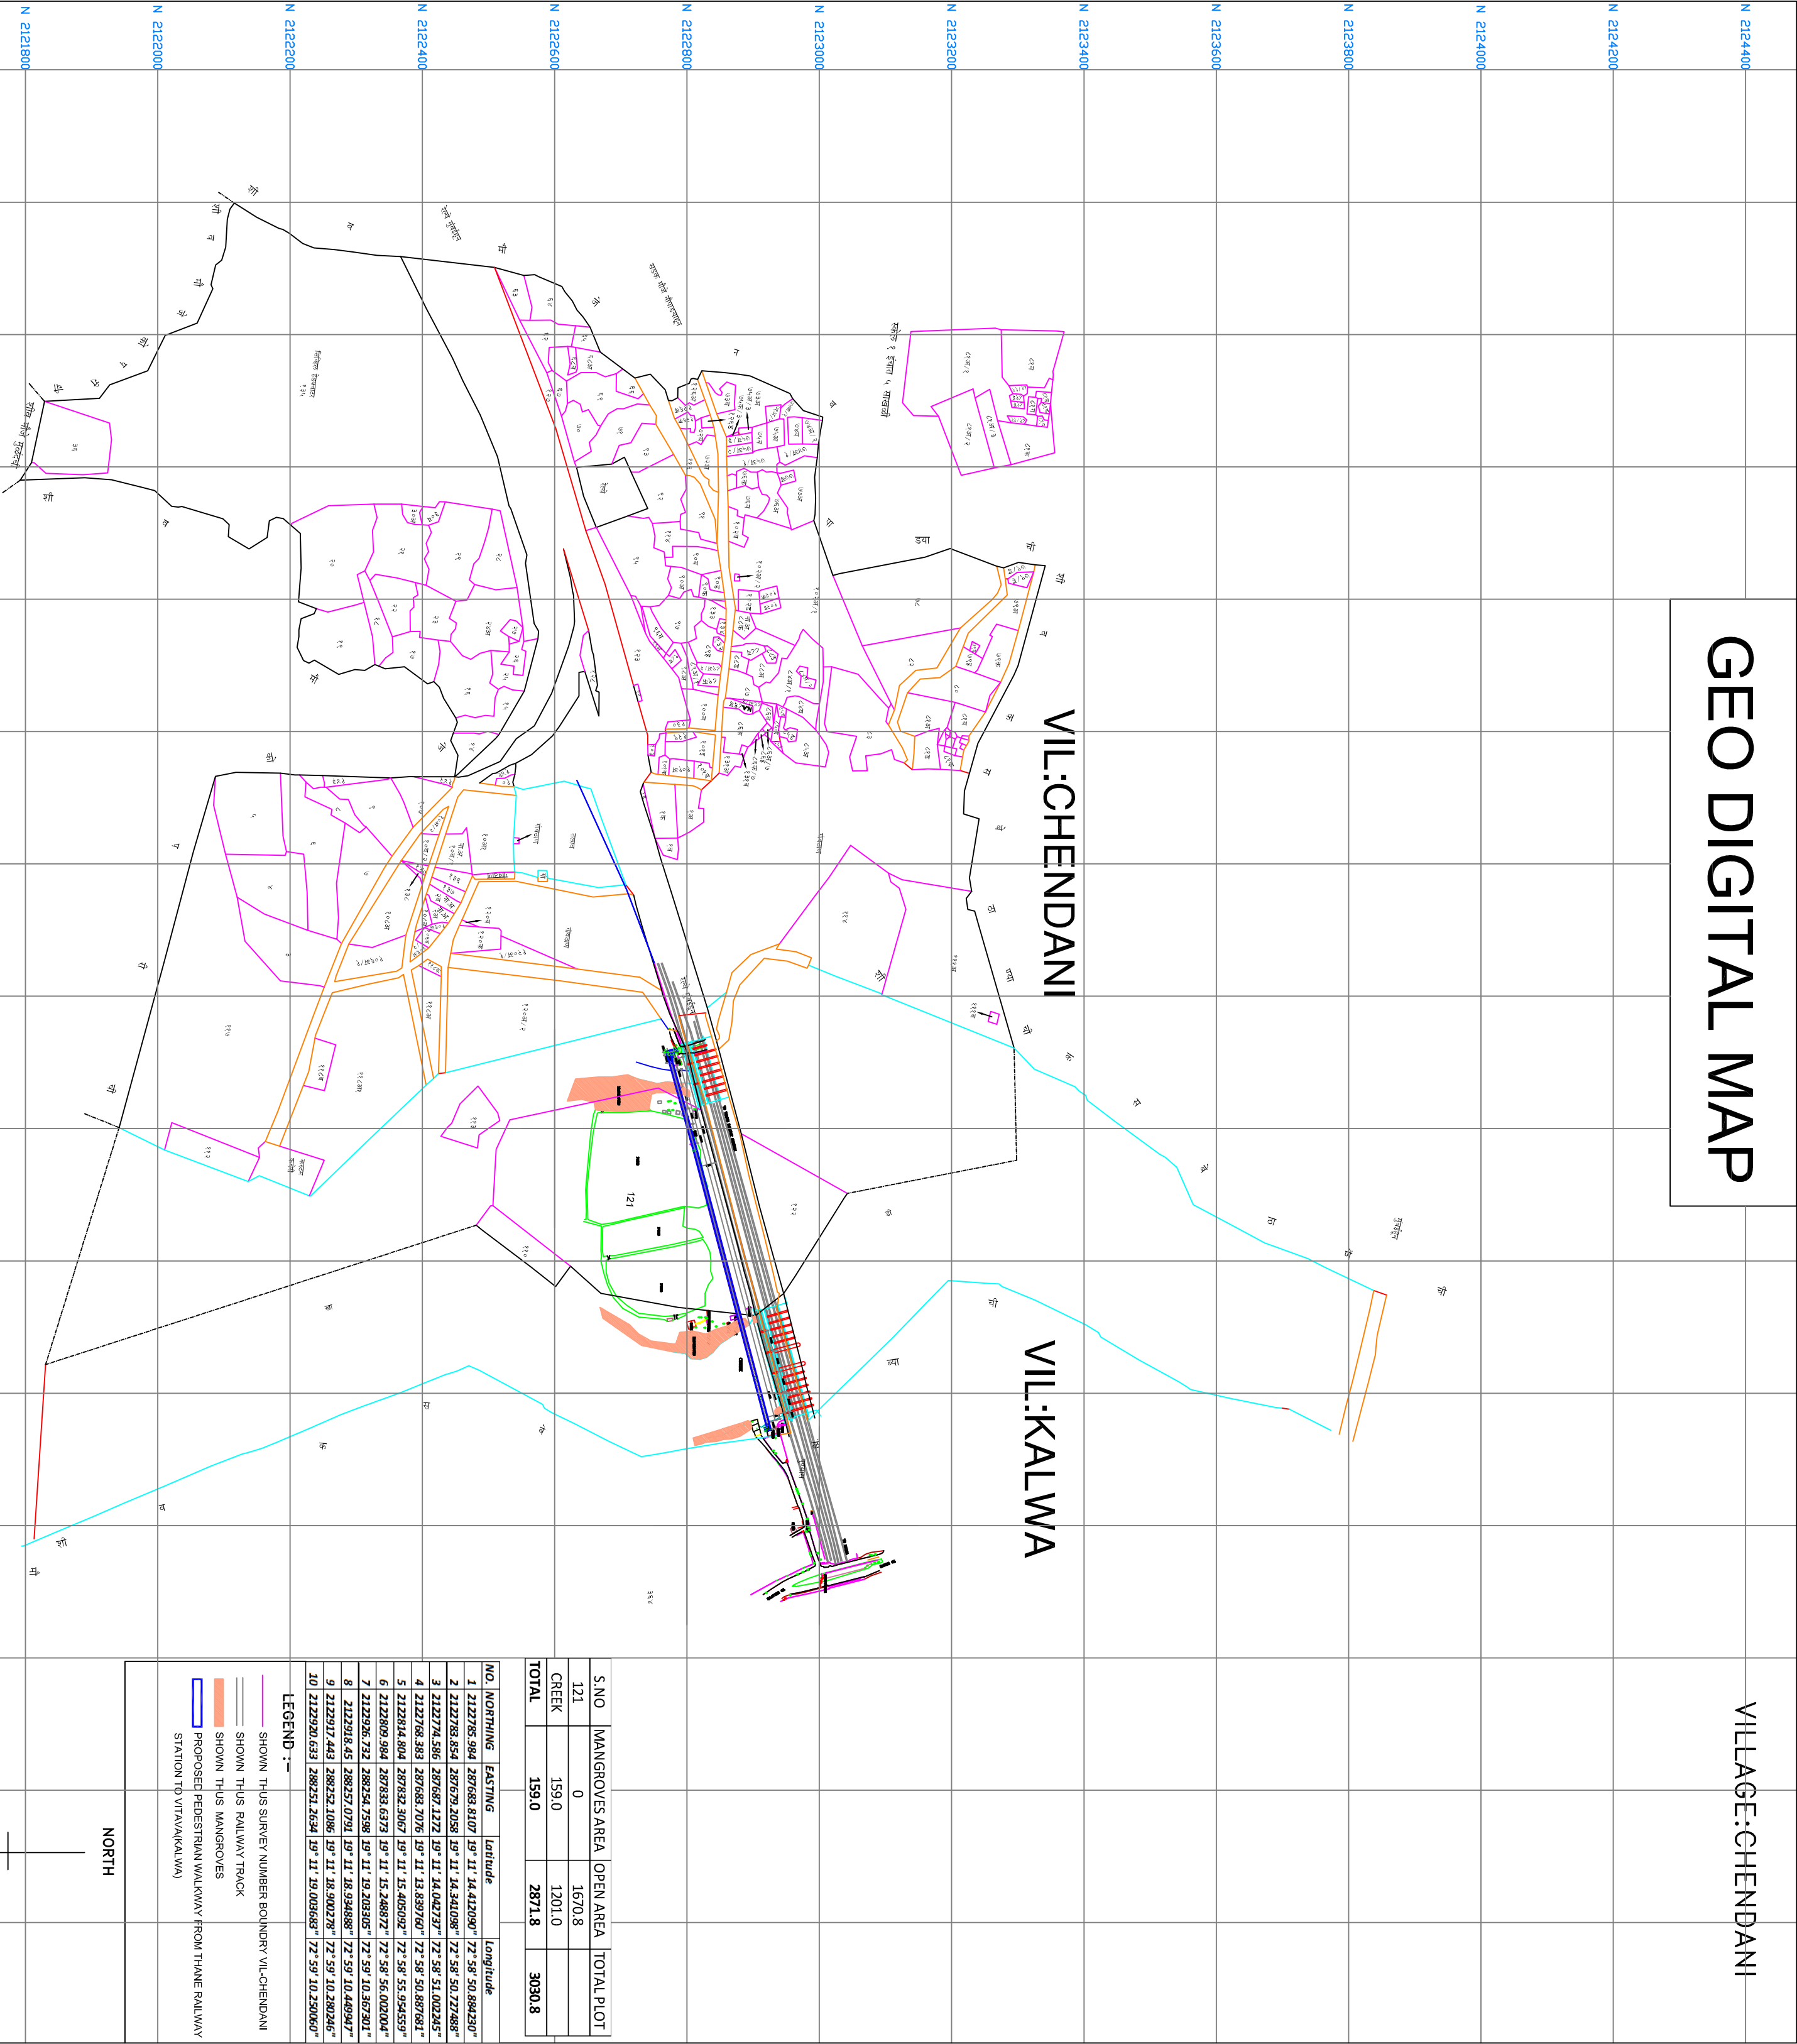

S.NO	MANGROVES AREA	OPEN AREA	TOTAL PLOT
121	0	1670.8	
CREEK	159.0	1201.0	
TOTAL	159.0	2871.8	3030.8

NO.	NORTHING	EASTING	Latitude	Longitude
1	2122778.984	287668.8107	19° 11' 14.412090"	72° 58' 50.889290"
2	2122778.854	287679.2058	19° 11' 14.341098"	72° 58' 50.773488"
3	2122778.586	287667.1272	19° 11' 14.042757"	72° 58' 51.002345"
4	2122768.383	287668.7076	19° 11' 13.839760"	72° 58' 50.887681"
5	2122814.804	287832.5067	19° 11' 15.405092"	72° 58' 55.954539"
6	2122809.984	287838.6373	19° 11' 15.248872"	72° 58' 56.002004"
7	2122926.732	288254.7598	19° 11' 19.203305"	72° 59' 10.367901"
8	2122918.451	288257.0791	19° 11' 18.934898"	72° 59' 10.489437"
9	2122917.443	288252.1086	19° 11' 18.900278"	72° 59' 10.280246"
10	2122920.633	288251.8634	19° 11' 19.008688"	72° 59' 10.230607"

LEGEND :-

- SHOWN THUS SURVEY NUMBER BOUNDARY VIL:CHENDANI
- SHOWN THUS RAILWAY TRACK
- SHOWN THUS MANGROVES
- PROPOSED PEDESTRIAN WALKWAY FROM THANE RAILWAY STATION TO VITANKALWA

NORTH

SCALE:1:5000