

LAYOUT PLAN OF ALTERNATE LAND FOR FOREST  
KHASRA NO.: 138

Village: BILANDI, Tehsil : ANTA, Distt. BARAN




khastra No.	Area in Hact.
138	10.81
Land For Compensatory Afforestation For Proposal No. FP/RJ/ROAD/6958/2014	

<div></div>	PROPOSED ALTERNATE LAND
<div></div> 14	Demarcation Pillar's
000	Khastra no
<div></div>	Khastra Boundary

Index:

LAT-LONG OF BOUNDRY PILARS ON ALTERNATE LAND					
CENTER LINE PILARS	LAT-LONG		WGS-84 CO-ORDINATES		
	UTM CO-ORDINATES		EASTING	LONGITUDE	LATITUDE
1	2769639.10	628421.89	76°16' 22.63"	25°02' 12.89"	
2	2769429.55	628423.71	76°16' 22.63"	25°02' 06.08"	
3	2769569.35	628598.07	76°16' 28.90"	25°02' 10.57"	
4	2769692.79	628567.20	76°16' 27.84"	25°02' 14.59"	

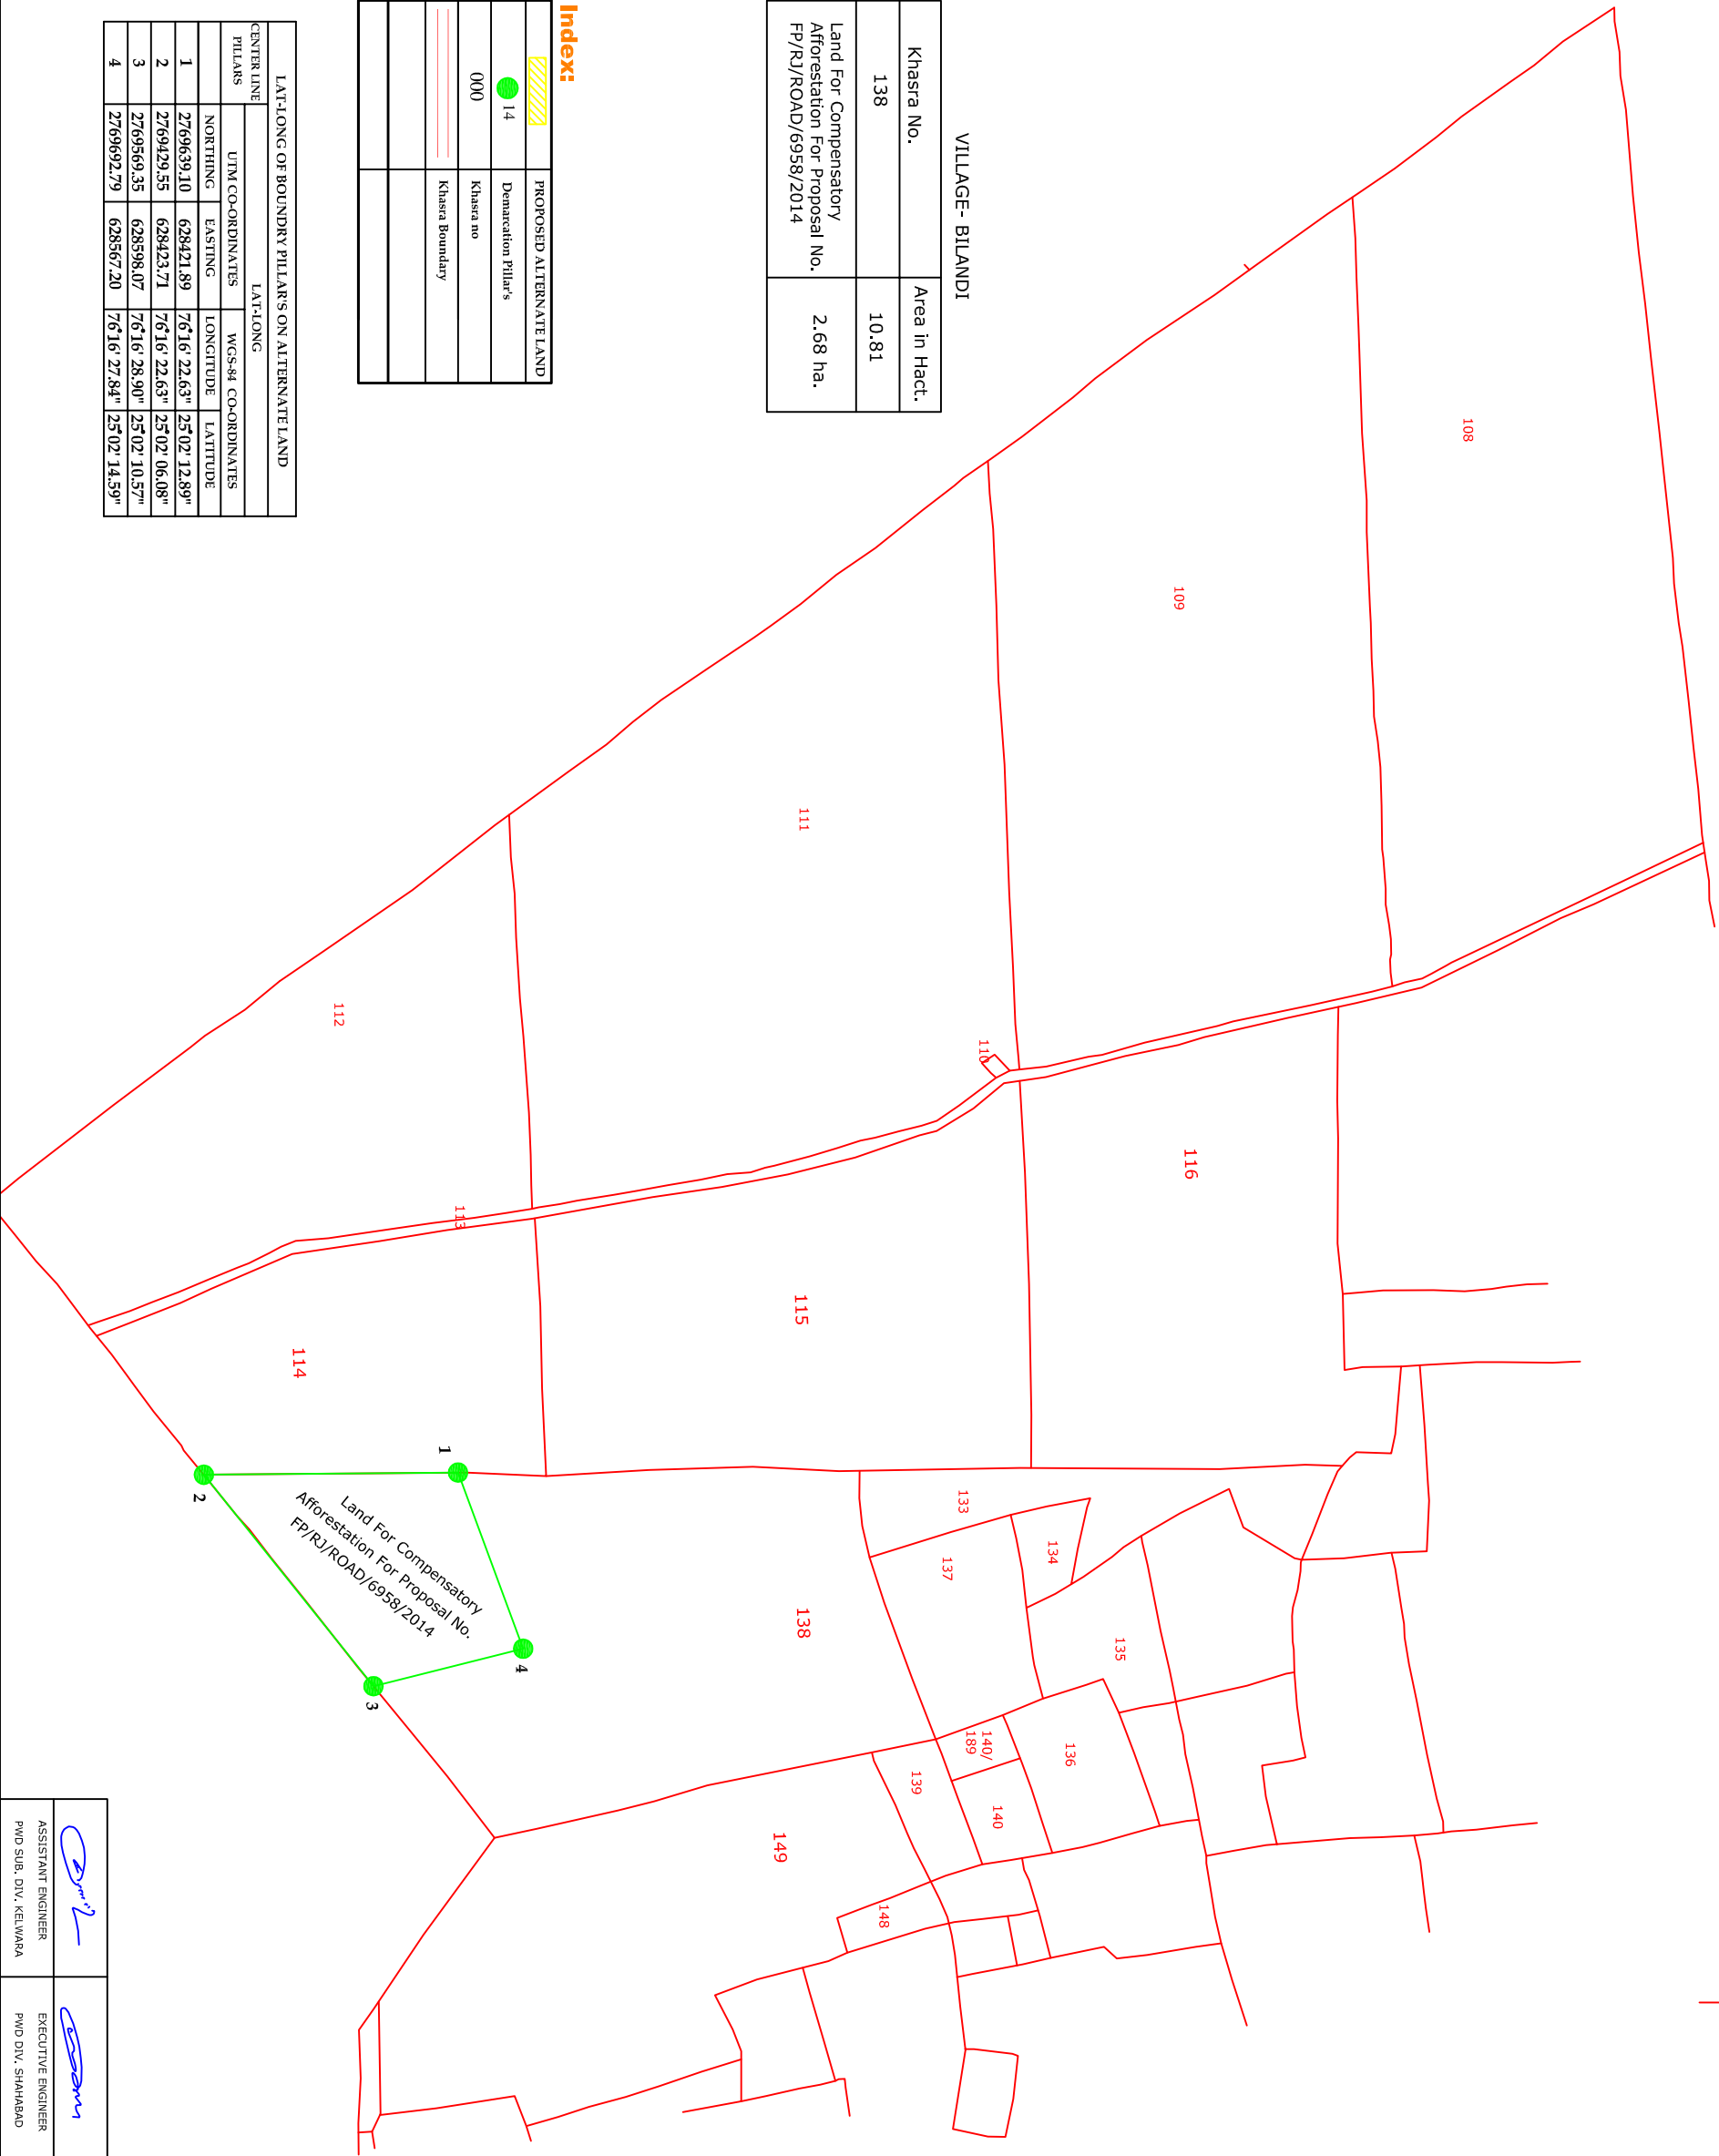

ASSISTANT ENGINEER PWD SUB. DIV. KETWARA	EXECUTIVE ENGINEER PWD DIV. SHAHABAD