



SCALE - 1:5,000

COORDINATE STATEMENT FOR REQUIRED RESERVED FOREST LAND OF
GUT.NO. 406

POINT ID	UTM		Degree,Minute Second			
	Easting	Northing	LATITUDE		LONGITUDE	
R-1	359467	2048295	18° 31'	13.90 "N	73° 40'	7.06 "E
R-2	359354	2048345	18° 31'	15.50 "N	73° 40'	3.22 "E
R-3	359337	2048742	18° 31'	28.40 "N	73° 40'	2.54 "E
R-4	359379	2048774	18° 31'	29.46 "N	73° 40'	3.96 "E
R-5	359441	2048881	18° 31'	32.94 "N	73° 40'	6.05 "E

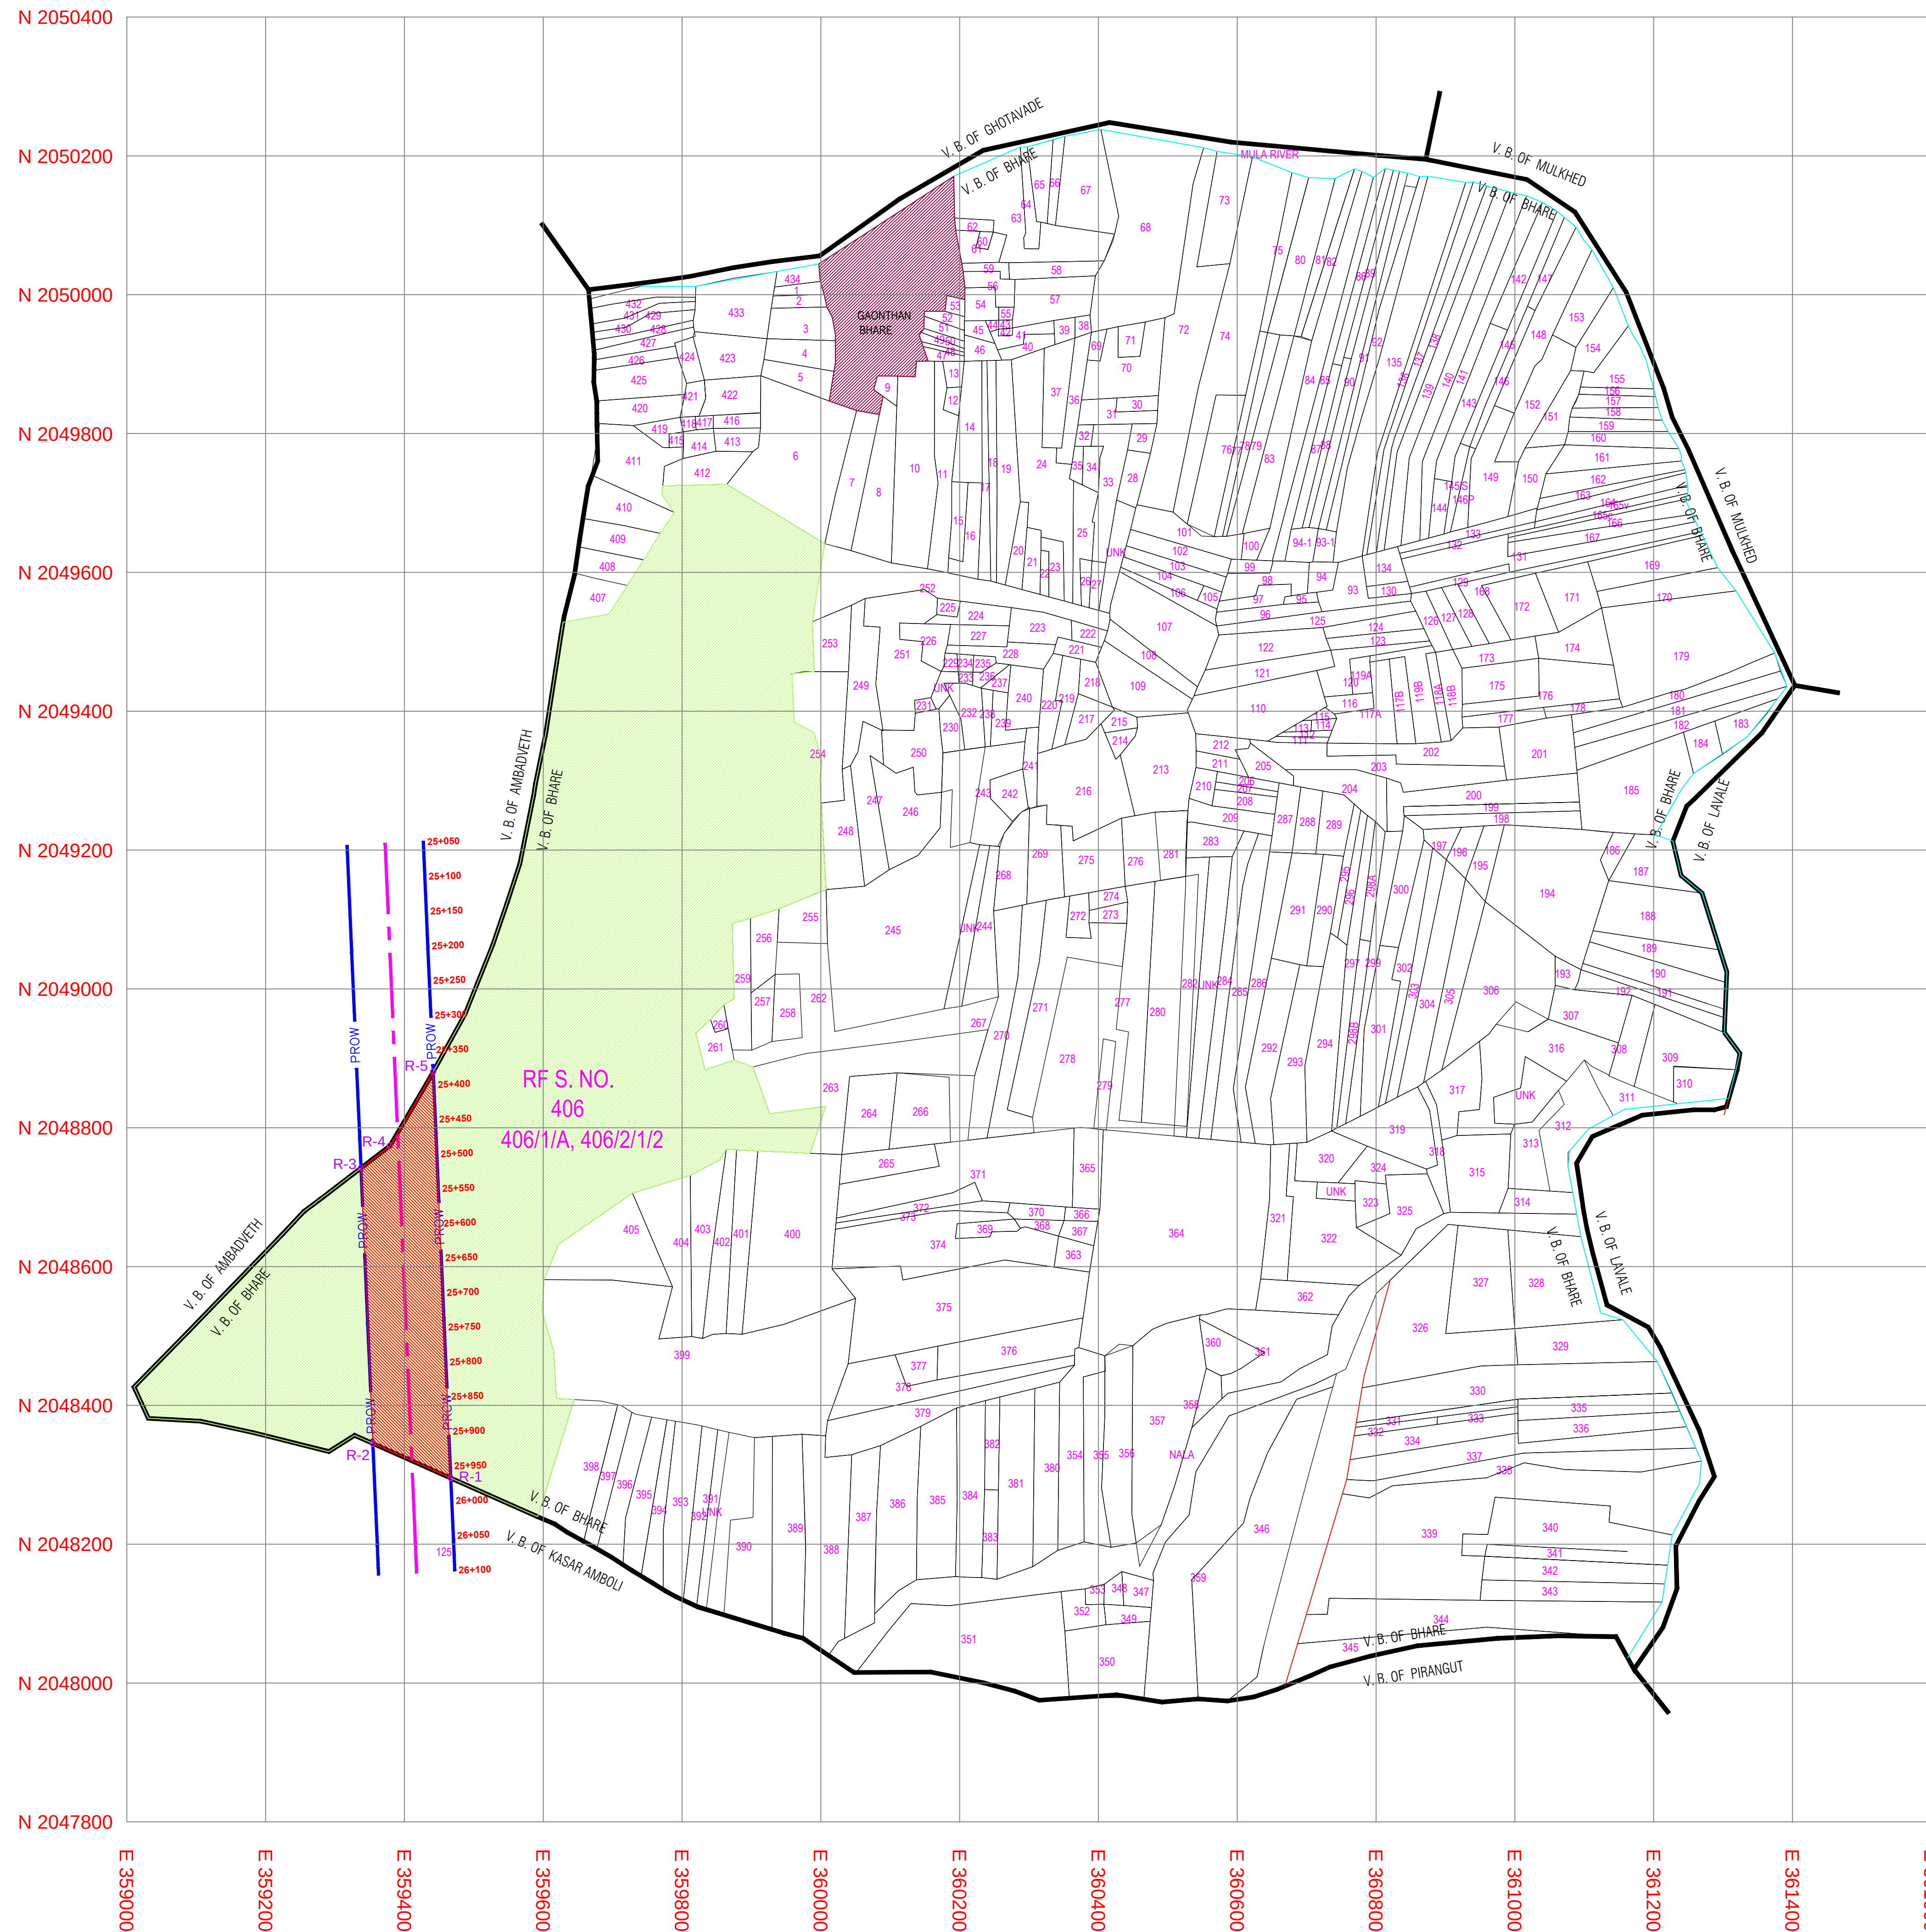

LEGEND

 -  PROPOSED RING ROAD
 TUNNEL
 REQUIRED FOREST LAND
 35 SECTION FOREST LAND
 RESERVED FOREST LAND
 PROTECTED FOREST LAND
 GAONTHAN
 VILLAGE BOUNDARY
 S/ GUT NO./ BUND
 NALLA / RIVER

MAHARASHTRA STATE ROAD
DEVELOPMENT CORPORATION LTD

VILLAGE:- BHARE , TAL :- MULSHI , DIST:- PUNE

DRAWN BY	SUB DNL. OFFICER	SUB TDG. ENGINEER
TRACED BY		
CHECKED BY	EXECUTIVE ENGR.	EXECUTIVE DIRECTOR
DRG. NO. DATE		