

PLAN SHOWING THE FOREST LAND IN FRONT OF M/S THE SYDNEY GRAND (MARRIAGE PALACE), SITUATED AT LUDHIANA, (MALERKOTLA, DHURI) TO (SANGRUR) HISSAR ROAD LEFT SIDE KM STONE NO. 71 TO 72 NO. S L.H.S RAKBA VILL. LADDA, DIVISION SANGRUR.

FOREST AREA OF APPROACHES :-

AREA OF 2A = $2 \times 5 \times 12(2+5+5) = 120 \text{ SQM.}$

AREA OF B =

$(2 \times \frac{1}{2} \times 5 \times 5) - 2 \times \frac{1}{3} \times 7.07 \times 4.9 = 22.69 \text{ SQM.}$

$2A+B = 120 \text{ M} + 22.69 \text{ M} = 142.69 \text{ SQM.}$

TOTAL AREA = 142.69 SQM.

= OR = 0.0143 HECTARE

P. W.D LAND AREA SHOWN IS = C
GATE 16'-6" (5M.) X 2 = 33'-0" WIDE





AREA = 2219 = 5 - 0 - 0

= 2222 = 0 - 3 - 12

= 2223 = 3 - 16 - 8

9 BIGHA 0 BISWA.

TOTAL AREA

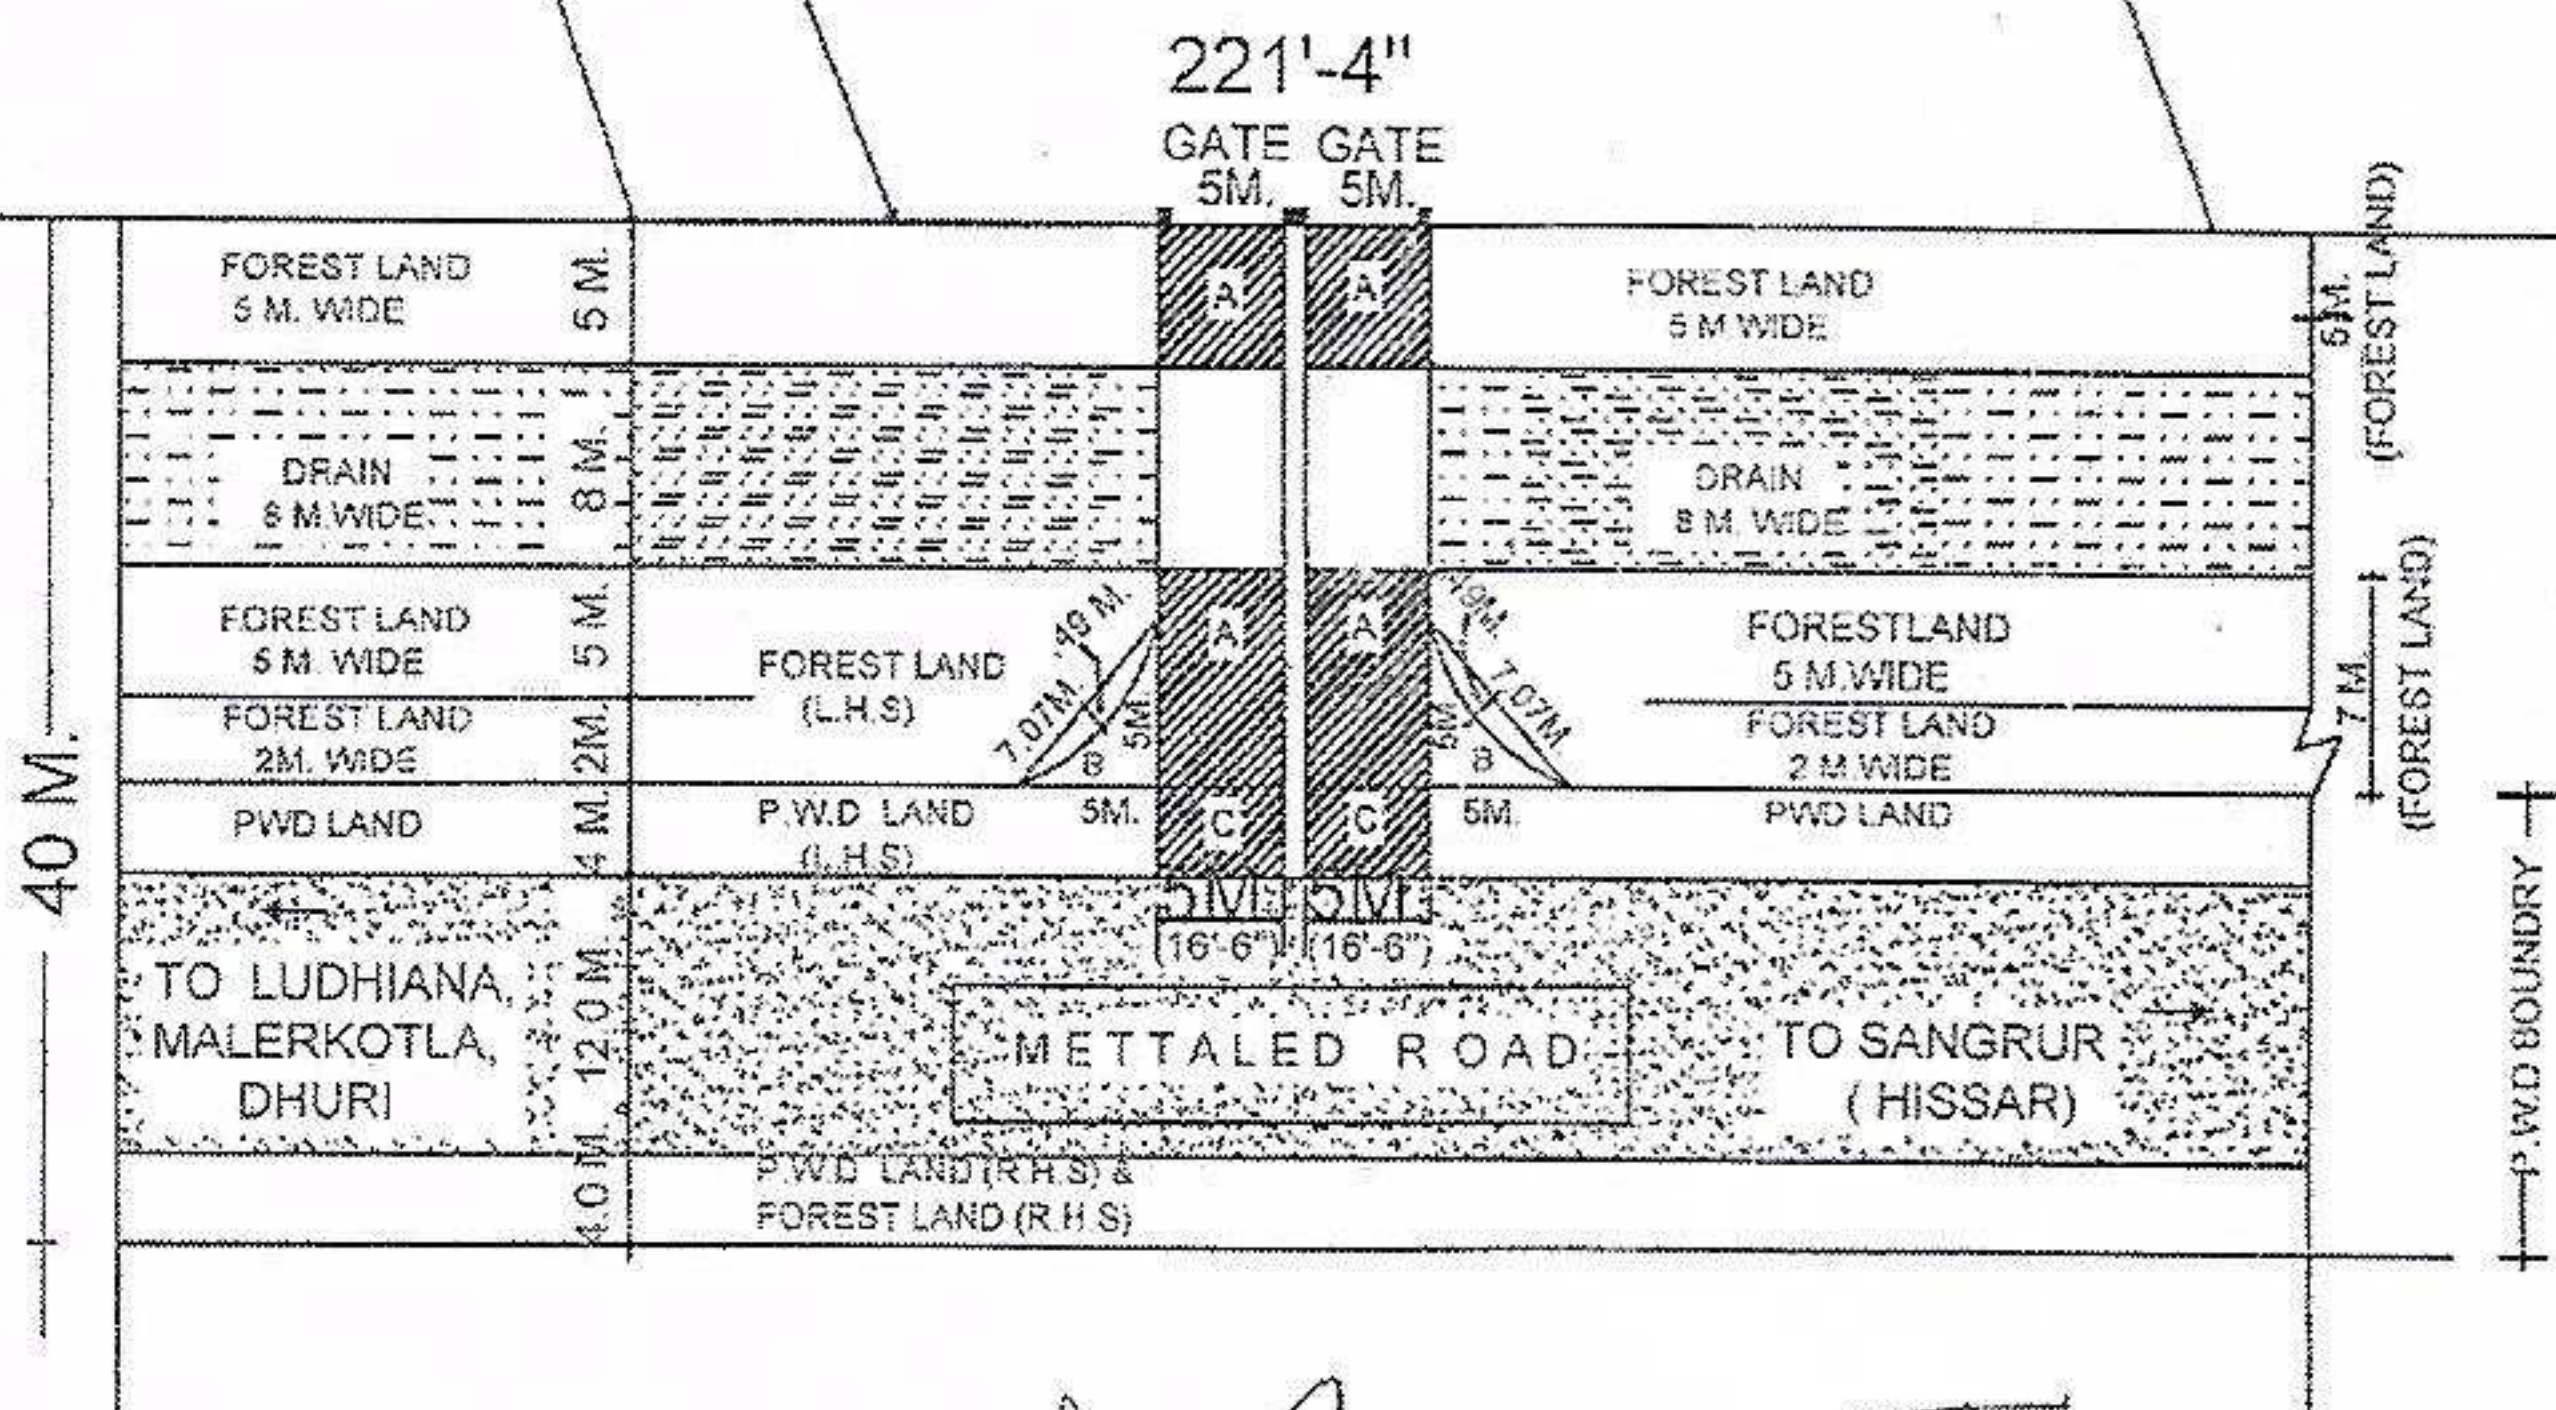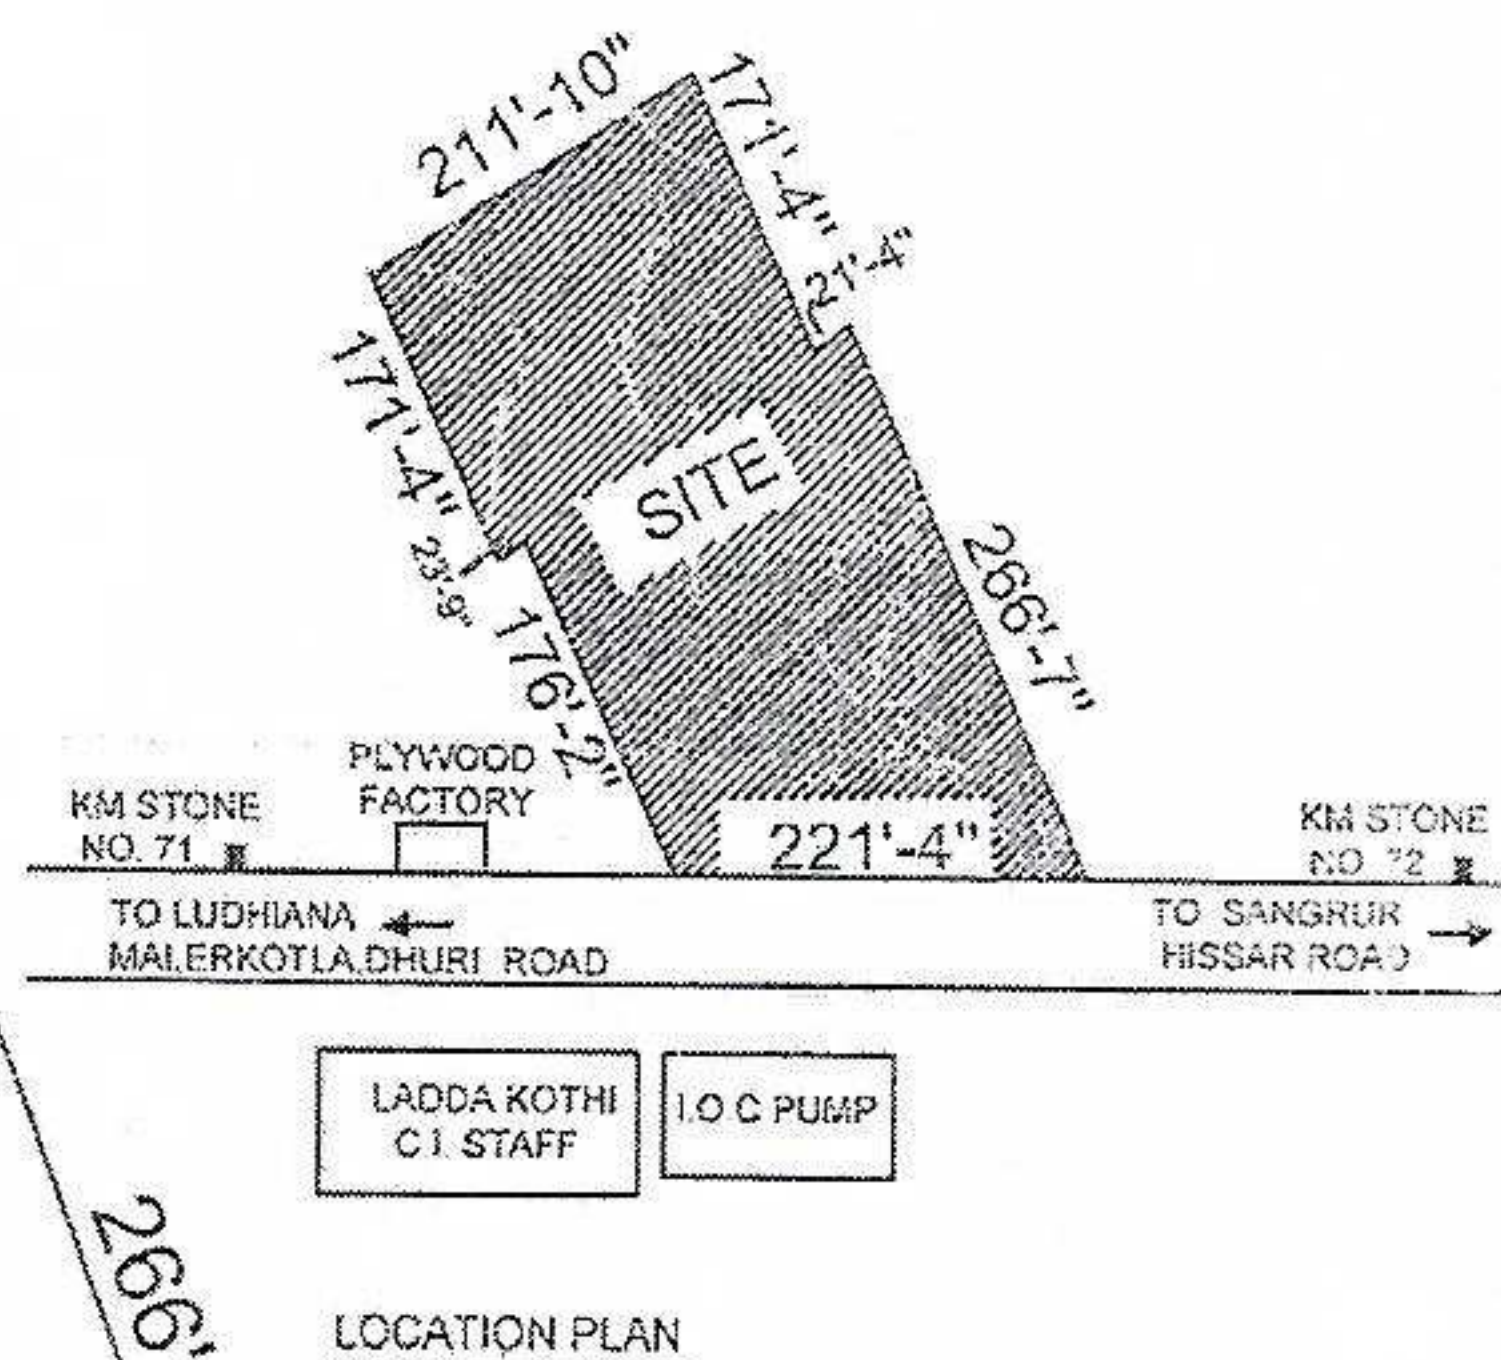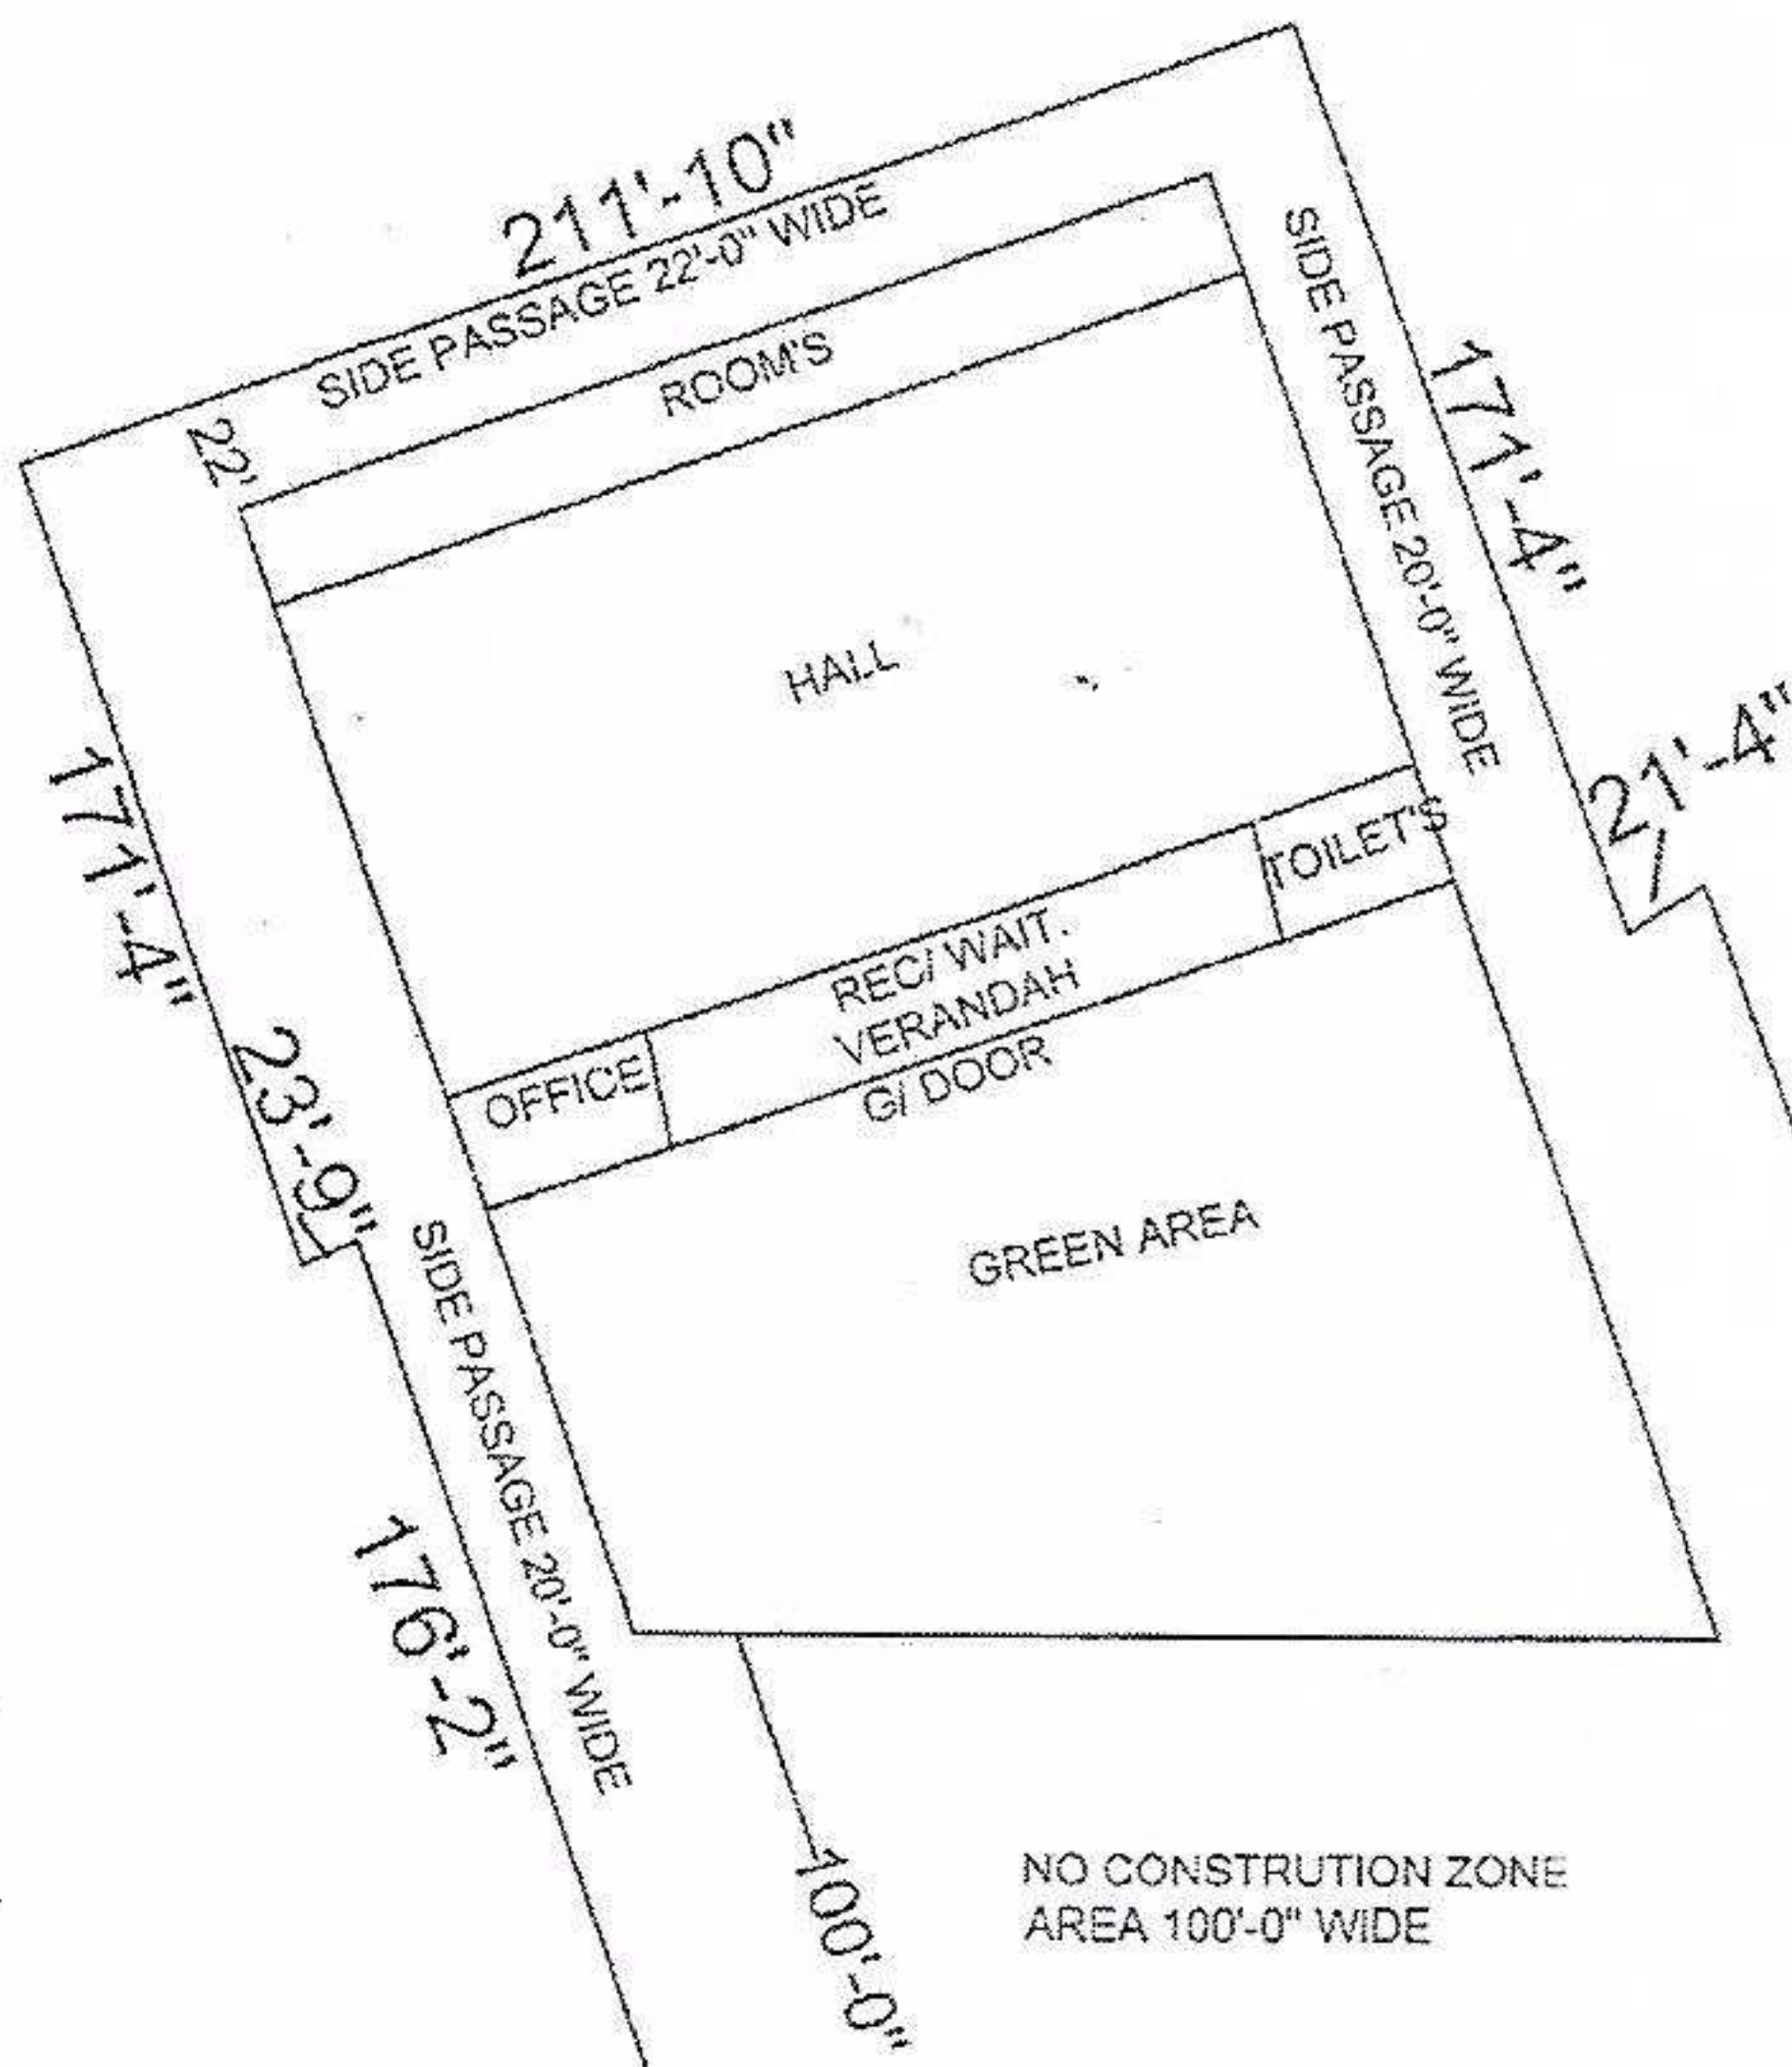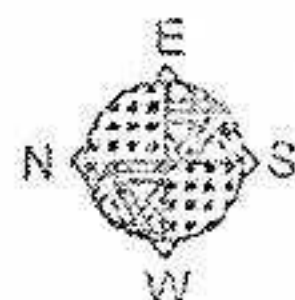

PLAN

Sub Divisional Engineer,
Const. Sub Divn. No. 3,
P.W.D. (B & R) Br. SANGRUR.

Er. Pardeep K. Sharma
Designer, E.C. Civil, Planner,
Regd. No. 171, AME M.C. Sangrur

THE SYDNEY GRAND

Partner