


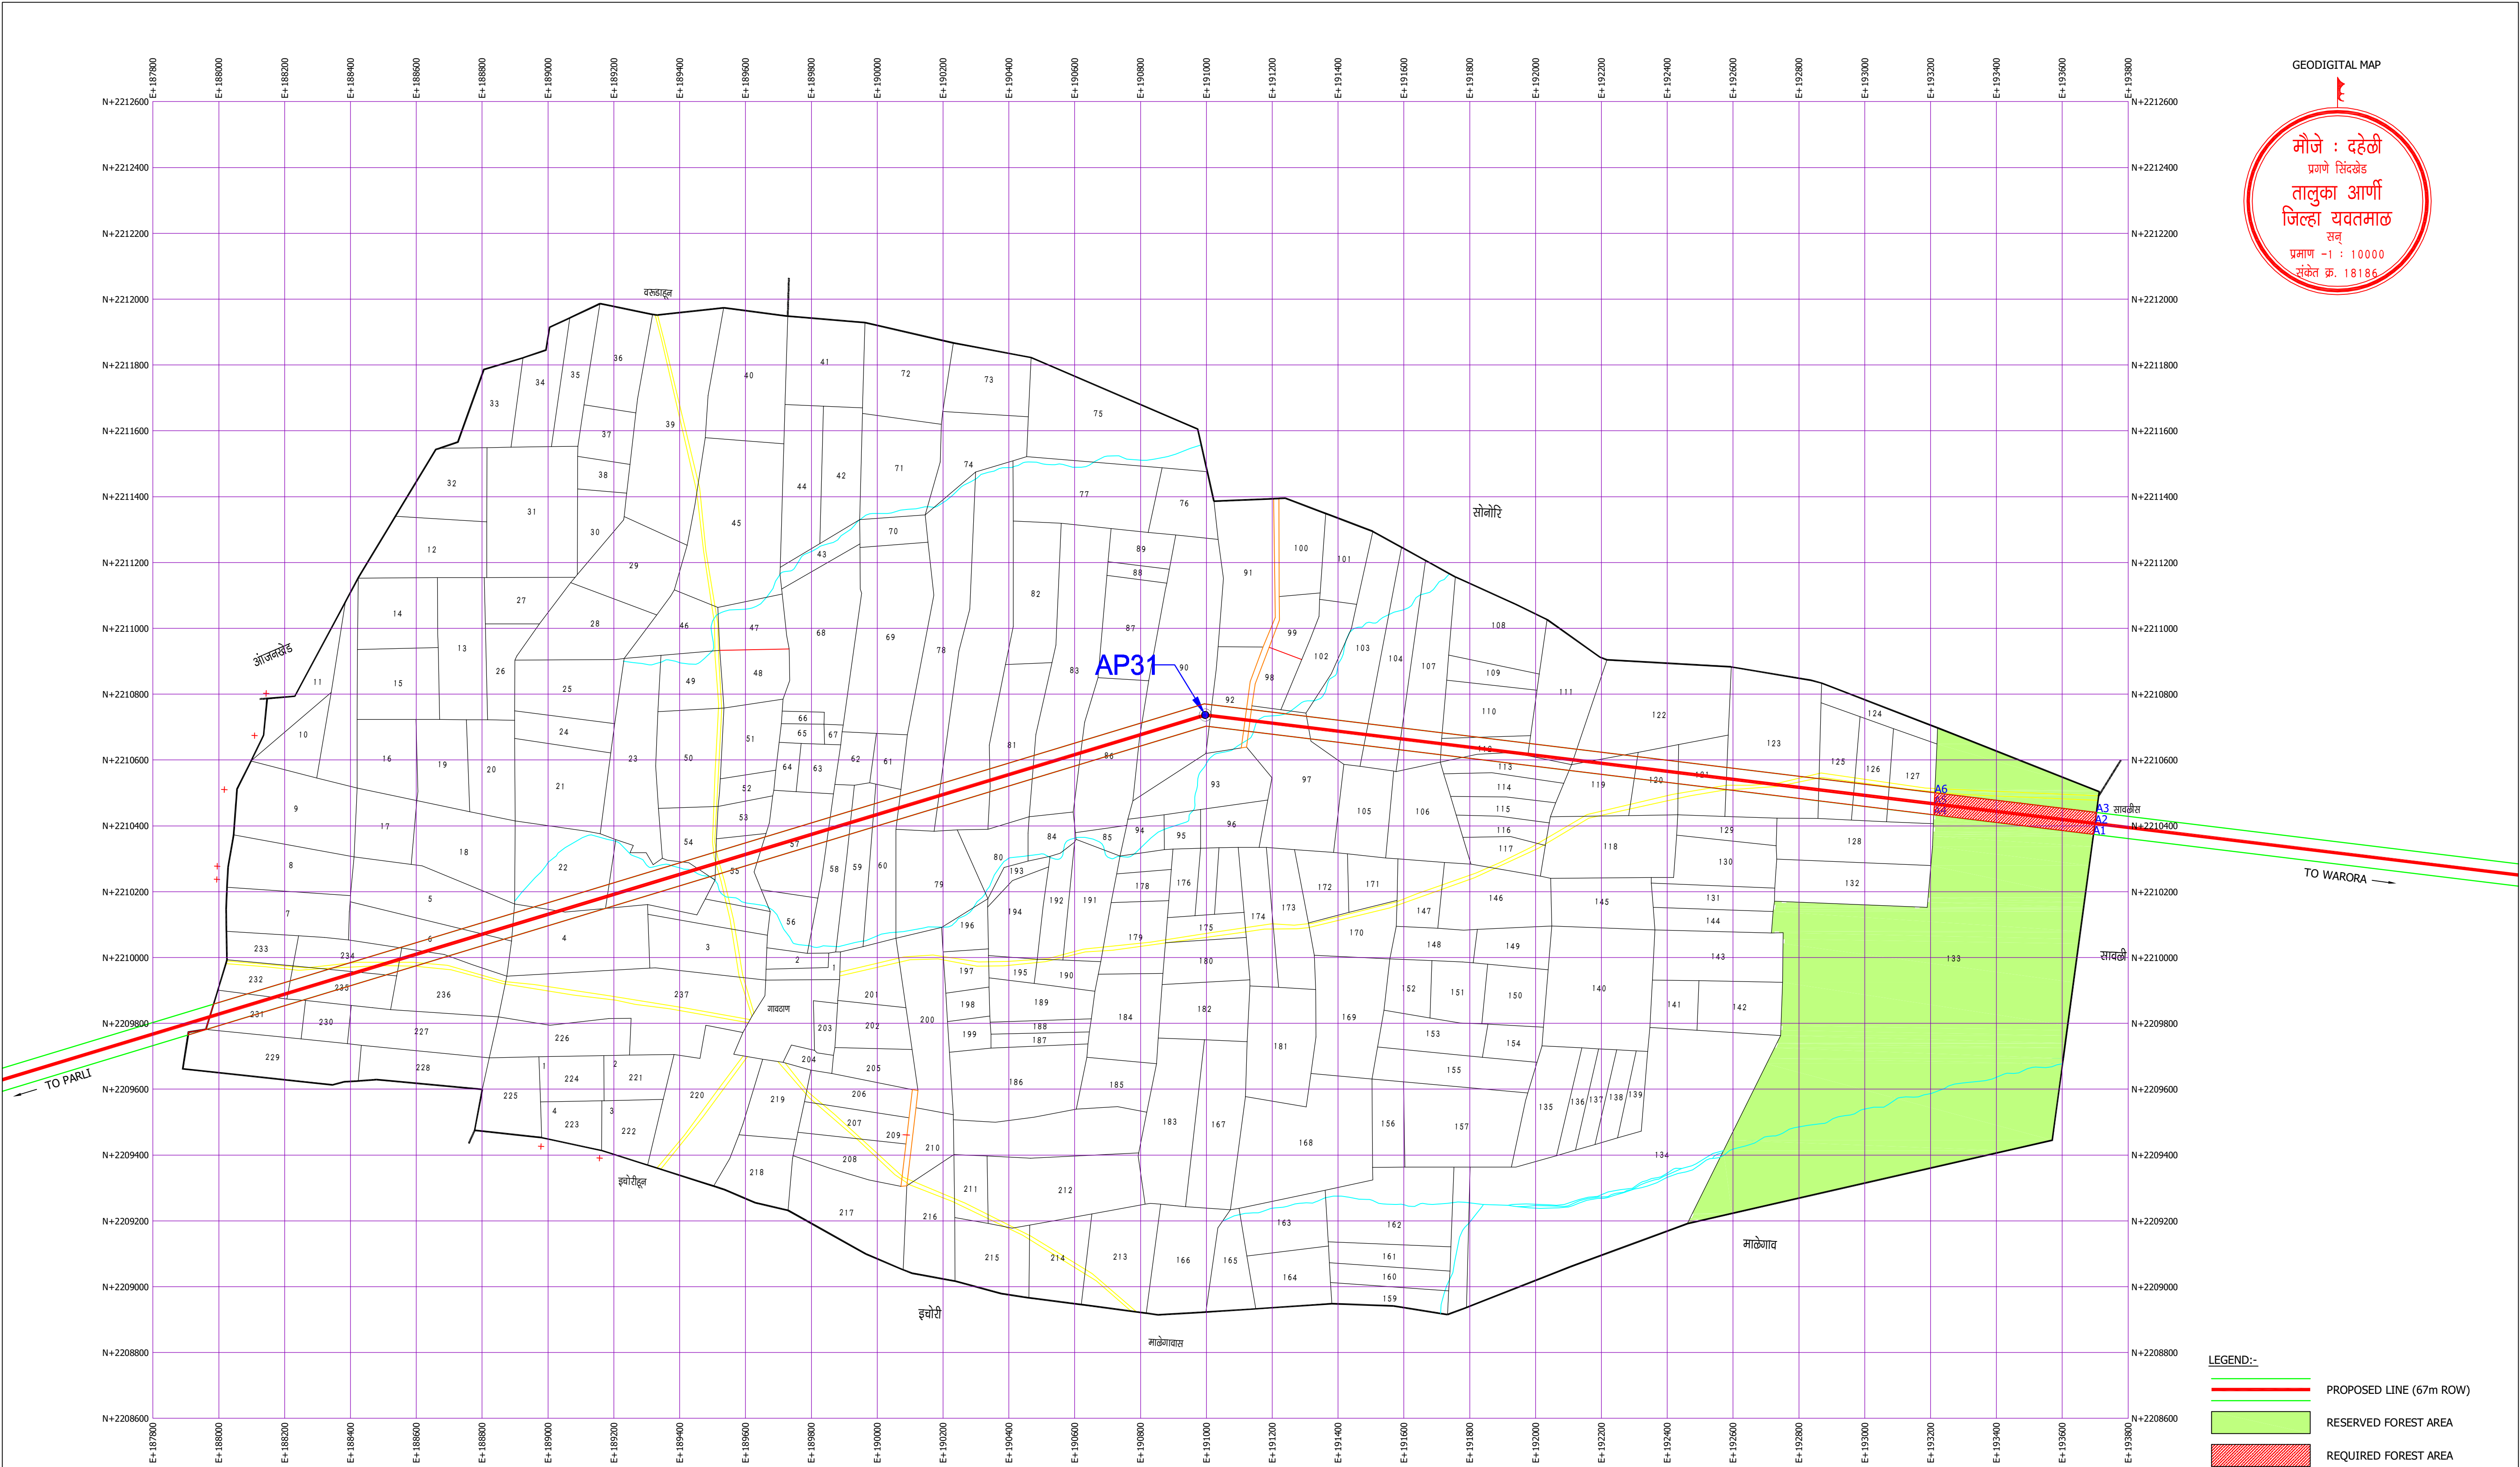

GEODIGITAL MAP

मौजे : दहेली
प्रमाणे सिंदखेड
तालुका आर्णी
जिल्हा यवतमाळ
सर्व
प्रमाण -1 : 10000
संकेत क्र. 18186


REQUIRED FOREST AREA FOR THE PROPOSED TOWER LINE (67 M WIDTH) IN GOVT.FOREST

YAVATMAL DIVISION										
ITEMWISE BREAKUP OF THE LAND FOR FINAL ROUTE (RA-1)										
				Forest Breakup Of the Land ALT-1						
Name of the Component	Name of Village	Name of Taluka	Gut No/Suy.No	Comp. No	Length (m)	Width (m)	Area		Legal Status Of Land	Total Area (Ha)
							SQM	HA		
765kV Warora - Parli T/L Section	DAHELI	ARNI	133	20	491.49	67	32930	3.293	BEFORE RESERVED FOREST	3.293

POINT ID	UTM		SPHERICAL COORDINATE	
	EASTING	NORTHING	LATITUDE	LONGITUDE
A1	193694.741	2210374.411	19°57'57.04" N	78°04'24.28" E
A2	193699.217	2210407.614	19°57'58.12" N	78°04'24.42" E
A3	193703.692	2210440.816	19°57'59.20" N	78°04'24.55" E
A4	193209.909	2210433.467	19°57'58.68" N	78°04'07.59" E
A5	193211.332	2210467.041	19°57'59.77" N	78°04'07.61" E
A6	193212.756	2210500.615	19°58'00.86" N	78°04'07.64" E

- LEGEND:-
- PROPOSED LINE (67m ROW)
 - RESERVED FOREST AREA
 - REQUIRED FOREST AREA
 - VILLAGE BOUNDARY
 - ROAD / CART TRACK
 - NALA / RIVER
 - SURVEY / GUT NUMBER

CLIENT:

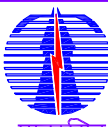

POWERGRID PARLI TRANSMISSION LIMITED
(A wholly owned subsidiary of Power Grid Corporation of India Limited)

PROJECT:

TOWER ERECTION FOR THE PROPOSED 765KV D/C WARORA - PARLI TRANSMISSION LINE (TE01) ASSOCIATED WITH GADARWARA PART-B PROJECT UNDER TARIFF BASED COMPETITIVE BIDDING (TBCB) ROUTE

DRAWING:

DRAWING SHOWING THE GEODIGITAL MAP OF DAHELI VILLAGE

DRAWING NO:

DATE:

SCALE: 1:10000

SIZE: A1