



Greenbelt Development Plan along the Approach to Cement plant of M/ S Goldstone Cements Ltd. in Musiang Lamare (Old) village, Jowai district of Meghalaya.

PLATE -V


Schedule of Land

S/no	Block no	Registered Ownership	Previous Land Owners	Area SqM
1	Block 1	Under GSCL	Sting Siangshai	910.000 SqM
2	Block 2	Under GSCL	Harmon Bareh	6300.000 SqM
3	Block 3	Under GSCL	Kalbin Pussain	910.000 SqM
4	Block 4	Under GSCL	Pynbiong Suting	7300.000 SqM
5	Block 5	Under GSCL	Proper Shylla	1800.000 SqM
6	Block 6	Under GSCL	Ngaitlang Dhar	3600.000 SqM
7	Block 7	Under GSCL	Arwat Lamare	3600.000 SqM
8	Block 8	Under GSCL	Emlang Lamare	5400.000 SqM
9	Block 9	Under GSCL	Te Sympli	50.000 SqM
10	Block 10	Under GSCL	Prim Suting	6300.000 SqM
11	Block 11	Under GSCL	Phos Bareh	9610.000 SqM
Total				45780.00 SqM

BOUNDARY DESCRIPTION OF APPROACH ROAD AND OTHER ANCILLARY ACTIVITY AREA APPLIED BY M/S GLDSTONE CEMENTS LIMITED

THE STARTING POINT 'P-17' IS SITUATED AT DISTANCE OF 250.914 M. FORM I20 K.M.P. WITH MAGNETIC BEARING OF 48°53'10.0".

PILLAR NO	INTERIOR ANGLE (OPEN TRAVERSE)	DISTANCE(M) PILLAR TO PILLAR	LATITUDE	LONGITUDE	REMARKS
P-1	150°29'49"	111.93	25°12'21.9"	92°21'18.3"	
P-2	200°32'15"	73.00	25°12'19.5"	92°21'18.3"	
P-3	255°30'14"	126.54	25°12'15.3"	92°21'19.9"	
P-4	163°13'46"	222.82	25°12'16.5"	92°21'27.8"	
P-5	154°41'31"	247.31	25°12'15.0"	92°21'36.5"	
P-6	194°4'23"	27.20	25°12'14.5"	92°21'37.3"	
P-7	231°59'45"	139.08	25°12'12.8"	92°21'41.9"	
P-8	253°7'52"	191.76	25°12'16.0"	92°21'47.8"	
P-9	129°6'21"	102.09	25°12'19.7"	92°21'48.8"	
P-10	116°58'18"	99.86	25°12'20.8"	92°21'51.9"	
P-11	187°6'10"	125.62	25°12'19.1"	92°21'54.8"	
P-12	170°52'24"	75.27	25°12'18.3"	92°21'59.2"	
P-13	184°42'20"	126.61	25°12'16.2"	92°22'01.4"	
P-14	203°35'51"	154.74	25°12'14.0"	92°22'06.4"	
P-15	218°27'15"	134.50	25°12'14.2"	92°22'10.7"	
P-16	130°34'5"	111.98	25°12'16.0"	92°22'14.4"	
P-17	54°33'45"	94.53	25°12'15.3"	92°22'17.7"	

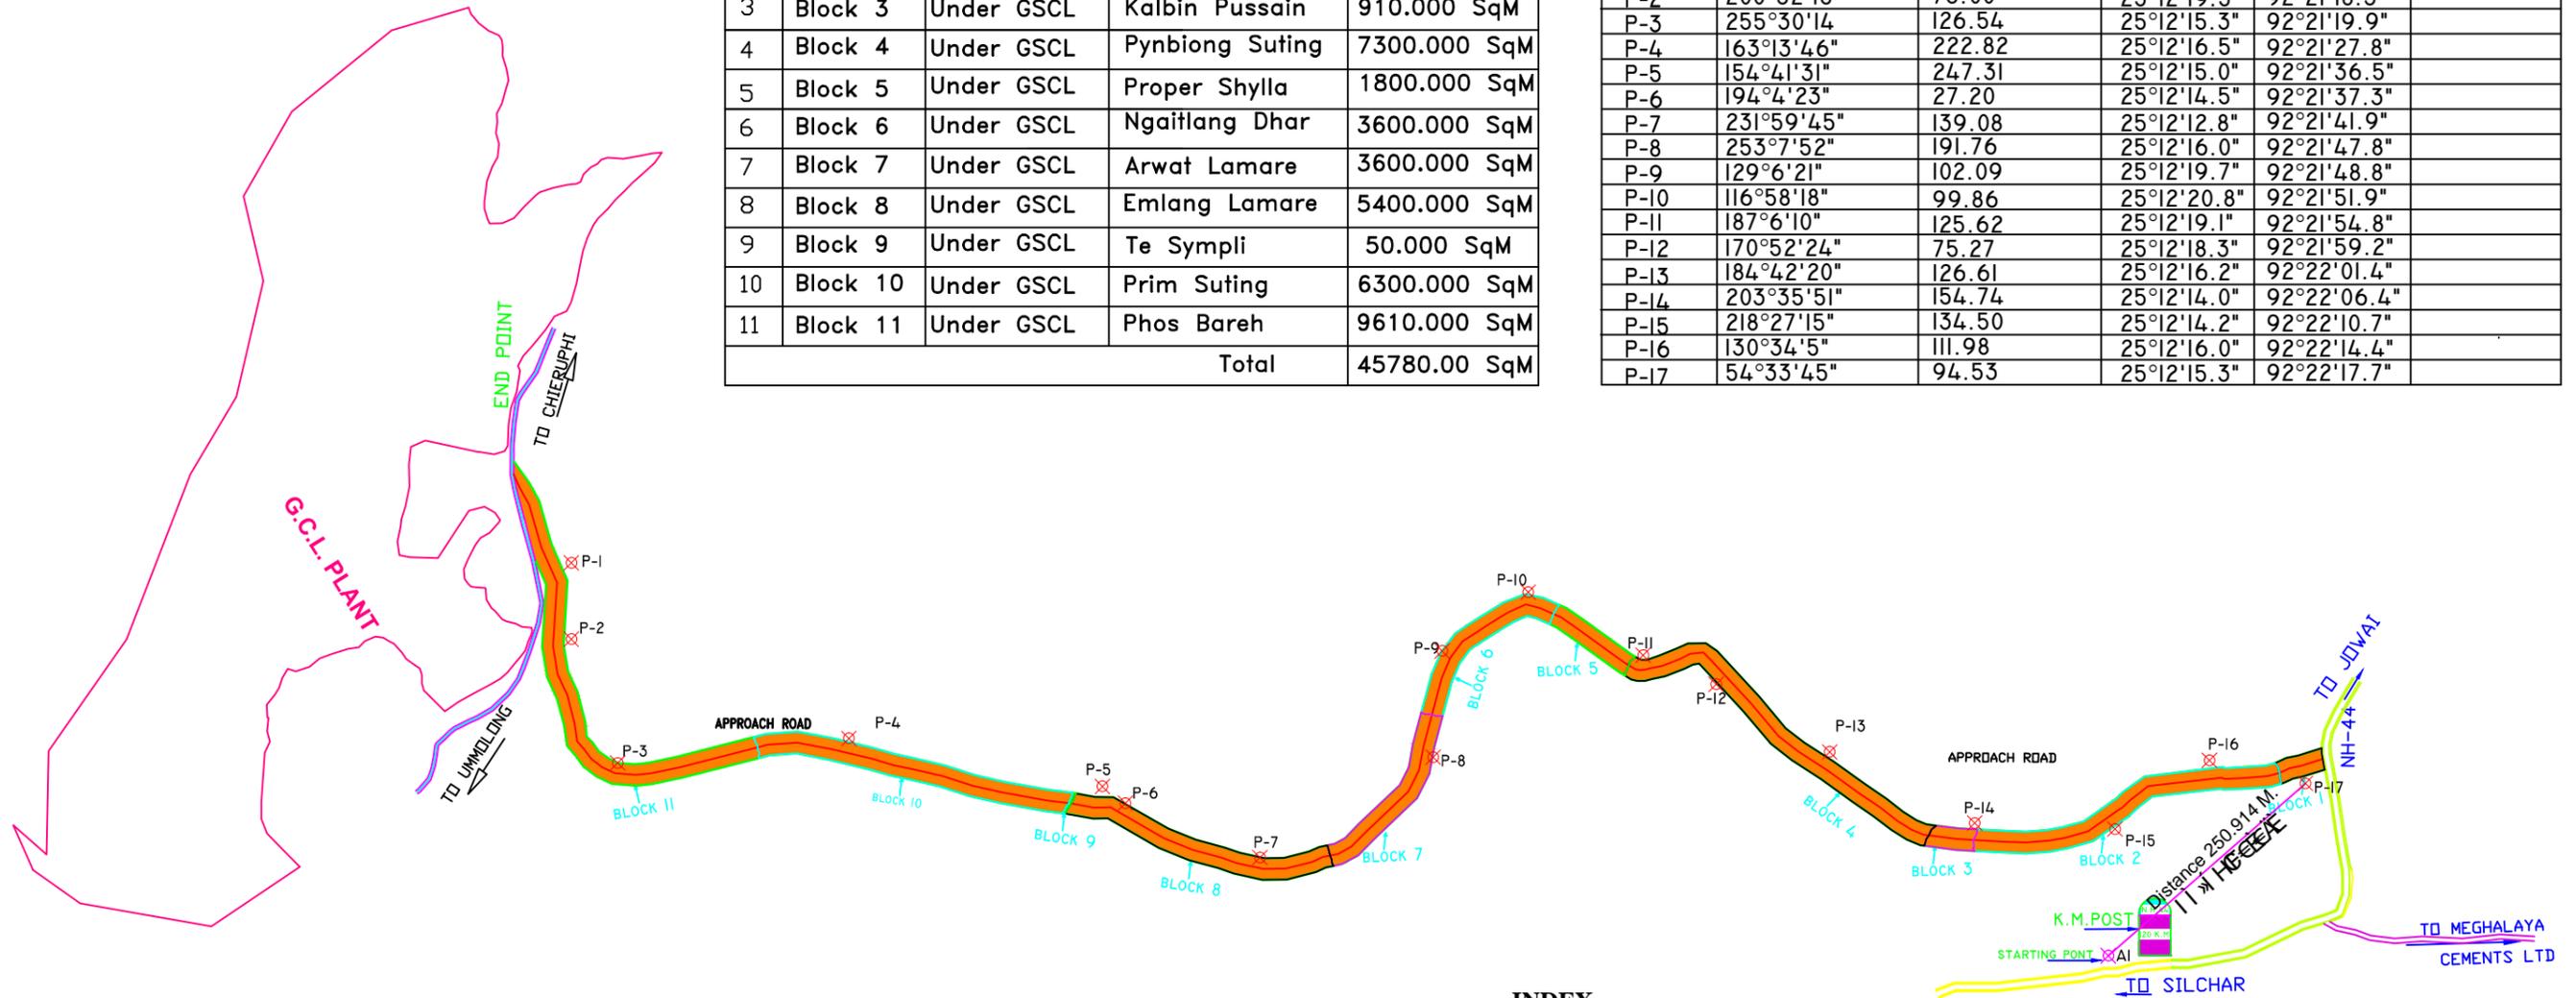

Average Road width = $351/17 = 20.647$ mtr.
 Total Road Length = 2217 mtr.
 Total Road Area = $2217 \times 20.647 = 45774.40$ sqm.
 or Say 45780 sqm.

INDEX

	Approach Road (3.026 Ha.)
	Green Belt Along Road (1.552 ha.)

GOLDSTONE CEMENTS LTD.

LOCATION :- UMSANTH VILL:- MUSIANG LAMARE (OLD),
 ELAKA :- RAMBAI, DIST:- EAST JAINTIA HILLS,
 MEGHALYA-793200

AREA=45780.00 SqM.

Applicant

Applicant

scale: 1:6500



Proposed Landuse super imposed on cadastral plan of M/ S Goldstone Cements Ltd. in Musiang Lamare (Old) village, Jowai district of Meghalaya.

PLATE -IV


Schedule of Land

S/no	Block no	Registered Ownership	Previous Land Owners	Area SqM
1	Block 1	Under GSCL	Sting Siangshai	910.000 SqM
2	Block 2	Under GSCL	Harmon Bareh	6300.000 SqM
3	Block 3	Under GSCL	Kalbin Pussain	910.000 SqM
4	Block 4	Under GSCL	Pynbiong Suting	7300.000 SqM
5	Block 5	Under GSCL	Proper Shylla	1800.000 SqM
6	Block 6	Under GSCL	Ngaitlang Dhar	3600.000 SqM
7	Block 7	Under GSCL	Arwat Lamare	3600.000 SqM
8	Block 8	Under GSCL	Emlang Lamare	5400.000 SqM
9	Block 9	Under GSCL	Te Sympli	50.000 SqM
10	Block 10	Under GSCL	Prim Suting	6300.000 SqM
11	Block 11	Under GSCL	Phos Bareh	9610.000 SqM
Total				45780.00 SqM

BOUNDARY DESCRIPTION OF APPROACH ROAD AND OTHER ANCILLARY ACTIVITY AREA
APPLIED BY M/S GLDSTONE CEMENTS LIMITED

THE STARTING POINT 'P-17' IS SITUATED AT DISTANCE OF 250.914 M. FORM 120 K.M.P. WITH MAGNETIC BEARING OF 48°53'10.0".

PILLAR NO	INTERIOR ANGLE (OPEN TRAVERSE)	DISTANCE(M) PILLAR TO PILLAR	LATITUDE	LONGITUDE	REMARKS
P-1	150°29'49"	111.93	25°12'21.9"	92°21'18.3"	
P-2	200°32'15"	73.00	25°12'19.5"	92°21'18.3"	
P-3	255°30'14"	126.54	25°12'15.3"	92°21'19.9"	
P-4	163°13'46"	222.82	25°12'16.5"	92°21'27.8"	
P-5	154°41'31"	247.31	25°12'15.0"	92°21'36.5"	
P-6	194°4'23"	27.20	25°12'14.5"	92°21'37.3"	
P-7	231°59'45"	139.08	25°12'12.8"	92°21'41.9"	
P-8	253°07'52"	191.76	25°12'16.0"	92°21'47.8"	
P-9	129°6'21"	102.09	25°12'19.7"	92°21'48.8"	
P-10	116°58'18"	99.86	25°12'20.8"	92°21'51.9"	
P-11	187°6'10"	125.62	25°12'19.1"	92°21'54.8"	
P-12	170°52'24"	75.27	25°12'18.3"	92°21'59.2"	
P-13	184°42'20"	126.61	25°12'16.2"	92°22'01.4"	
P-14	203°35'51"	154.74	25°12'14.0"	92°22'06.4"	
P-15	218°27'15"	134.50	25°12'14.2"	92°22'10.7"	
P-16	130°34'5"	111.98	25°12'16.0"	92°22'14.4"	
P-17	54°33'45"	94.53	25°12'15.3"	92°22'17.7"	

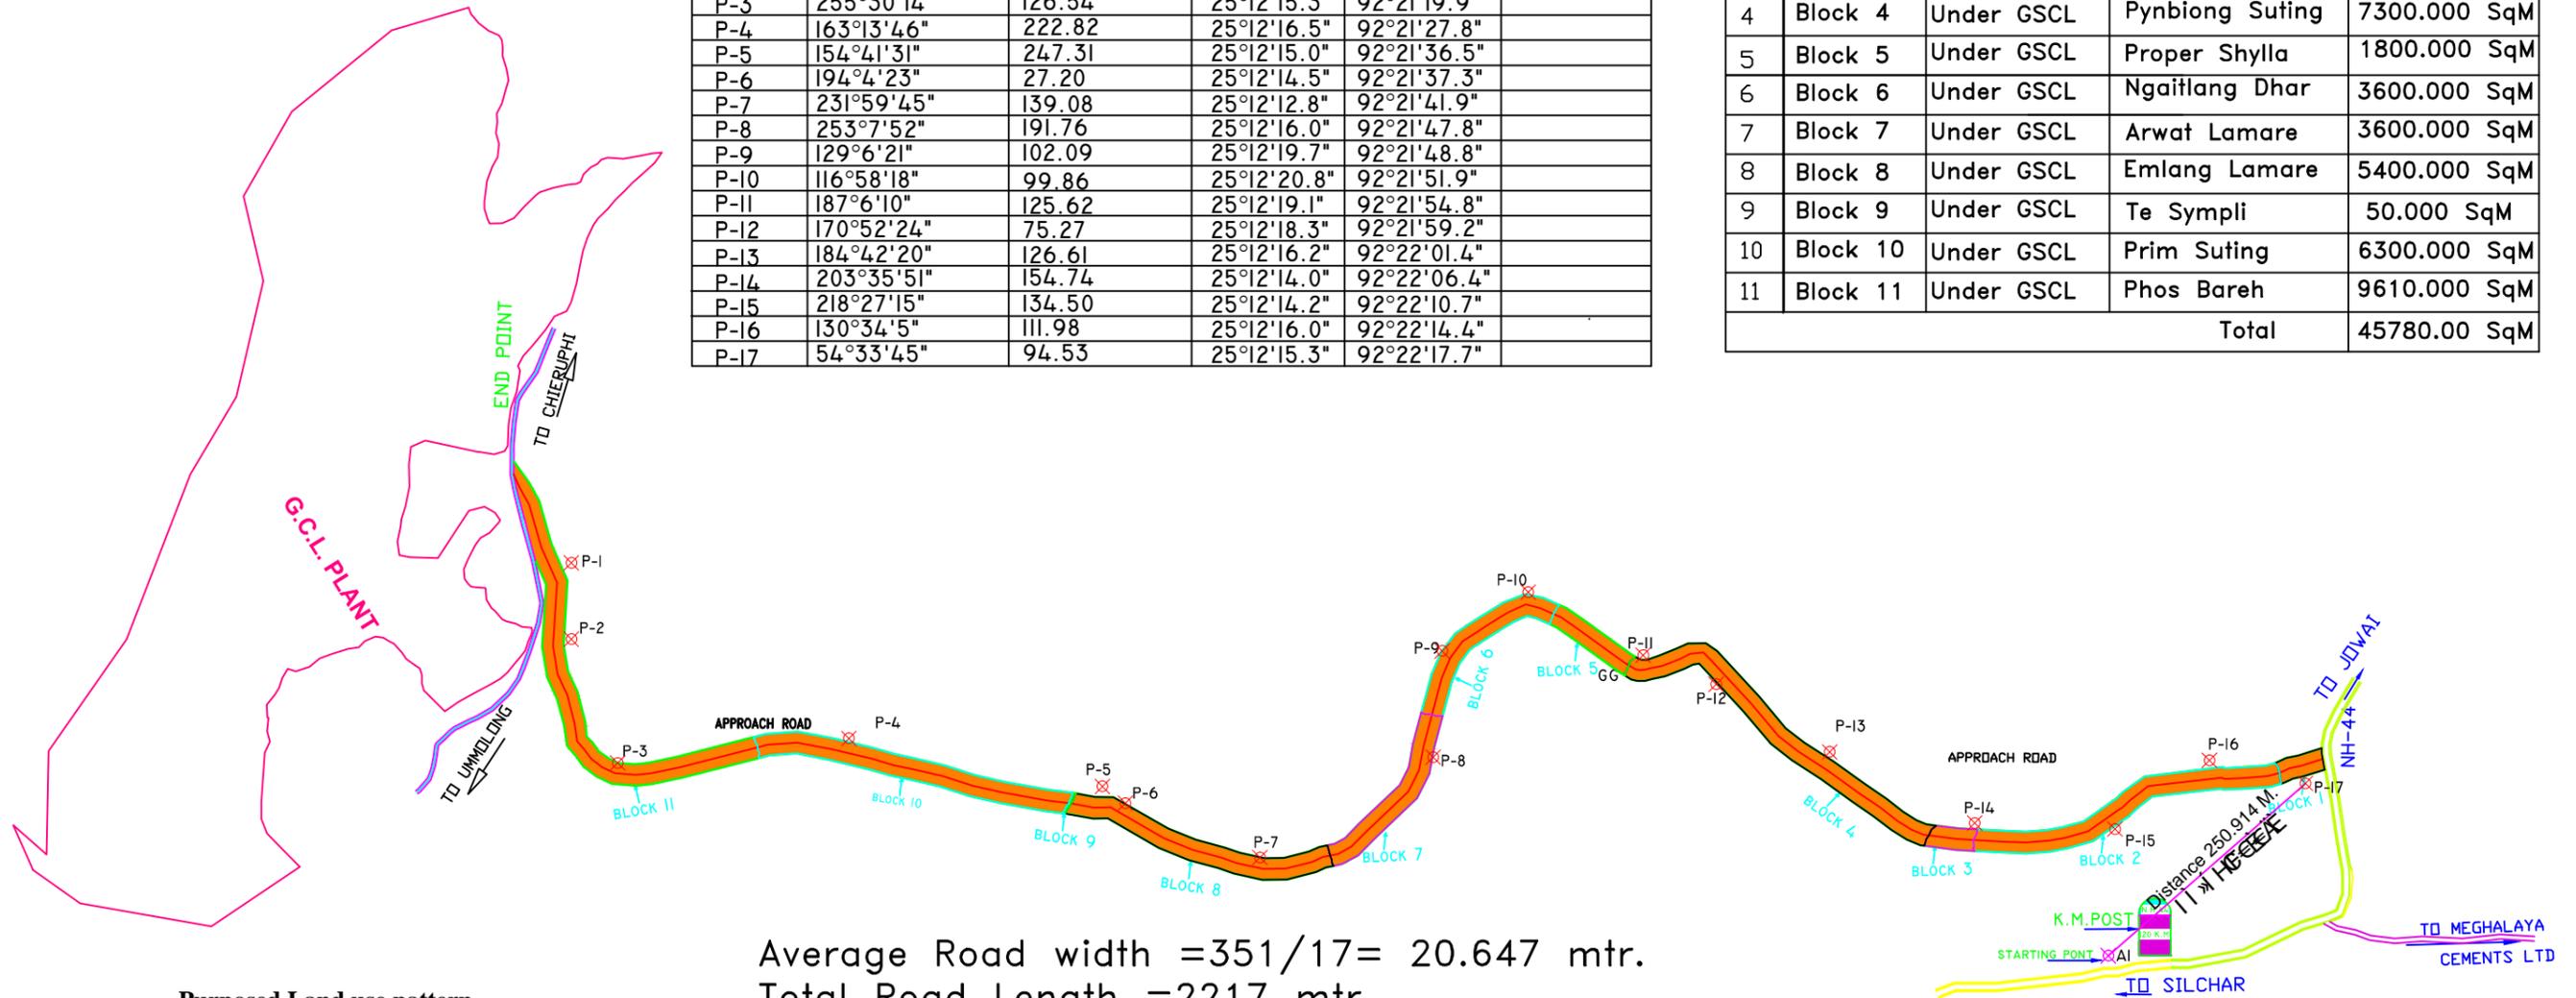

Average Road width = $351/17 = 20.647$ mtr.
 Total Road Length = 2217 mtr.
 Total Road Area = $2217 \times 20.647 = 45774.40$ sqm.
 or Say 45780 sqm.

Purposed Land use pattern

SL NO	Purpose of Utilization	Category of Land in Ha.		TOTAL AREA IN HA.
		Deemed private forest	Non forest Land	
1.	Approach Road	3.026	NIL	3.026
2.	Green Belt area 3.5 m Along both side of the road.	1.552	NIL	1.552
Total		4.578	NIL	4.578

INDEX

	Approach Road (3.026 Ha.)
	Green Belt Along Road (1.552 ha.)

GOLDSTONE CEMENTS LTD.

LOCATION :- UMSANTH VILL:- MUSIANG LAMARE (OLD),
 ELAKA :- RAMBAI, DIST:- EAST JAINTIA HILLS,
 MEGHALYA-793200

AREA=45780.00 SqM.

Applicant

Applicant

scale: 1:6500



Map Showing the Approach Road with reference point and plot detail in Musiang Lamare (Old) village, Jowai district of Meghalaya for M/s Goldstone Cements Ltd.

PLATE -II


BOUNDARY DESCRIPTION OF APPROACH ROAD AND OTHER ANCILLARY ACTIVITY AREA
APPLIED BY M/S GLDSTONE CEMENTS LIMITED

THE STARTING POINT 'P-17' IS SITUATED AT DISTANCE OF 250.914 M. FORM 120 K.M.P. WITH MAGNETIC BEARING OF 48°53'10.0".

PILLAR NO	INTERIOR ANGLE (OPEN TRAVERSE)	DISTANCE(M) PILLAR TO PILLAR	LATITUDE	LONGITUDE	REMARKS
P-1	150°29'49"	111.93	25°12'21.9"	92°21'18.3"	
P-2	200°32'15"	73.00	25°12'19.5"	92°21'18.3"	
P-3	255°30'14"	126.54	25°12'15.3"	92°21'19.9"	
P-4	163°13'46"	222.82	25°12'16.5"	92°21'27.8"	
P-5	154°41'31"	247.31	25°12'15.0"	92°21'36.5"	
P-6	194°4'23"	27.20	25°12'14.5"	92°21'37.3"	
P-7	231°59'45"	139.08	25°12'12.8"	92°21'41.9"	
P-8	253°07'52"	191.76	25°12'16.0"	92°21'47.8"	
P-9	129°6'21"	102.09	25°12'19.7"	92°21'48.8"	
P-10	116°58'18"	99.86	25°12'20.8"	92°21'51.9"	
P-11	187°6'10"	125.62	25°12'19.1"	92°21'54.8"	
P-12	170°52'24"	75.27	25°12'18.3"	92°21'59.2"	
P-13	184°42'20"	126.61	25°12'16.2"	92°22'01.4"	
P-14	203°35'51"	154.74	25°12'14.0"	92°22'06.4"	
P-15	218°27'15"	134.50	25°12'14.2"	92°22'10.7"	
P-16	130°34'5"	111.98	25°12'16.0"	92°22'14.4"	
P-17	54°33'45"	94.53	25°12'15.3"	92°22'17.7"	

Schedule of Land

S/no	Block no	Registered Ownership	Previous Land Owners	Area SqM
1	Block 1	Under GSCL	Sting Siangshai	910.000 SqM
2	Block 2	Under GSCL	Harmon Bareh	6300.000 SqM
3	Block 3	Under GSCL	Kalbin Pussain	910.000 SqM
4	Block 4	Under GSCL	Pynbiong Suting	7300.000 SqM
5	Block 5	Under GSCL	Proper Shylla	1800.000 SqM
6	Block 6	Under GSCL	Ngaitlang Dhar	3600.000 SqM
7	Block 7	Under GSCL	Arwat Lamare	3600.000 SqM
8	Block 8	Under GSCL	Emlang Lamare	5400.000 SqM
9	Block 9	Under GSCL	Te Sympli	50.000 SqM
10	Block 10	Under GSCL	Prim Suting	6300.000 SqM
11	Block 11	Under GSCL	Phos Bareh	9610.000 SqM
Total				45780.00 SqM

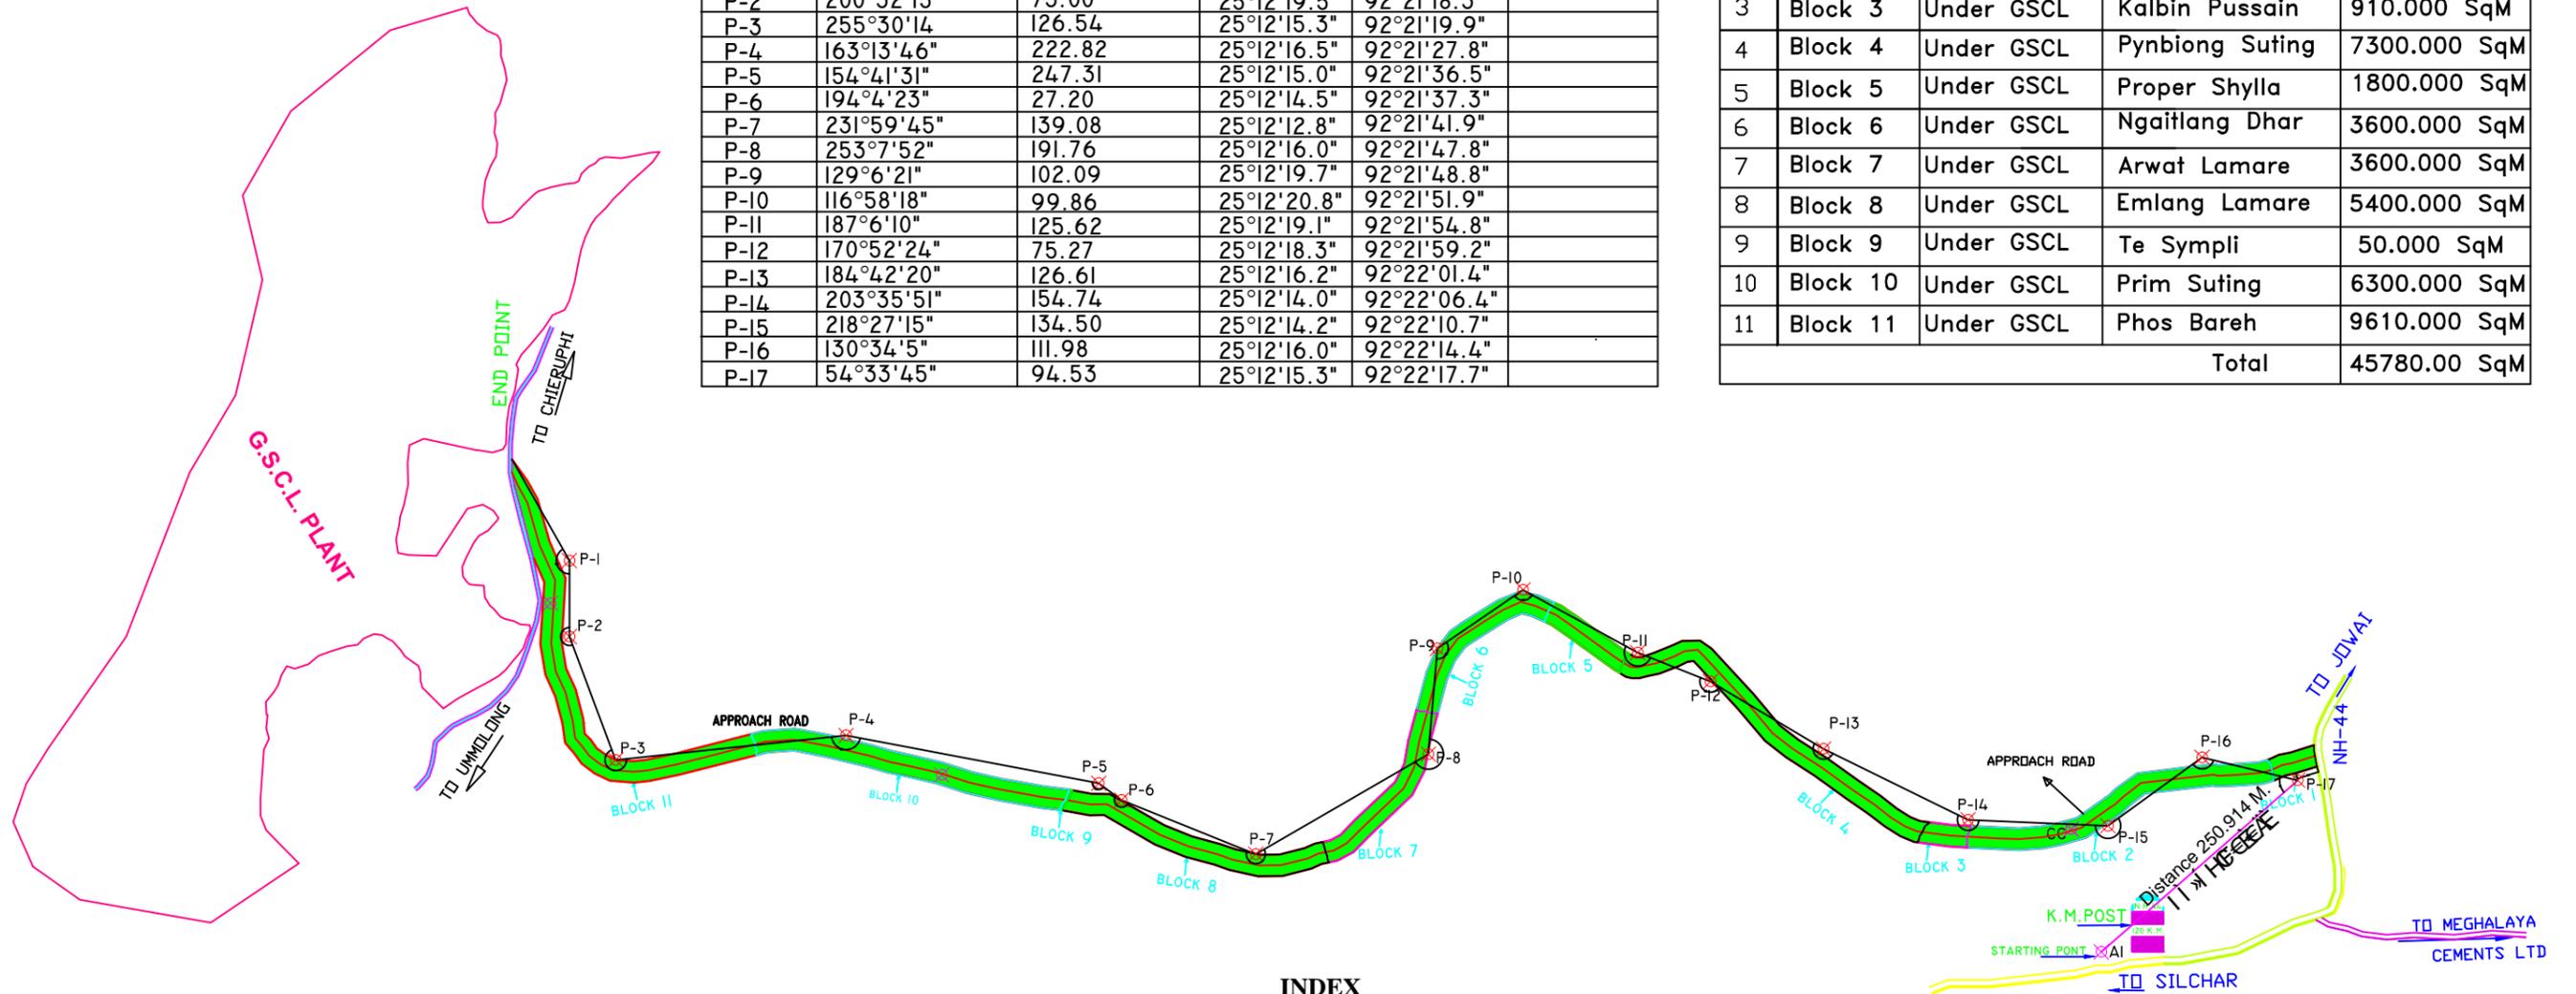


INDEX

	Deemed Private Forest 4.578 ha.
	Approach Road

Average Road width = $351/17 = 20.647$ mtr.
 Total Road Length = 2217 mtr.
 Total Road Area = $2217 \times 20.647 = 45774.40$ sqm.
 or Say 45780 sqm.

GOLDSTONE CEMENTS LTD.	
LOCATION :- UMSANTH	VILL:- MUSIANG LAMARE (OLD),
ELAKA :- RAMBAI,	DIST:- EAST JAINTIA HILLS,
MEGHALYA-793200	
AREA=45780.00 SqM.	
Applicant	
Applicant	scale: 1:6500

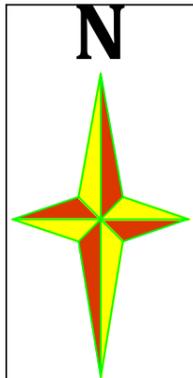


Layout Plan of Approach Road area of M/s Goldstone Cements Ltd. in Musiang Lamare (Old) village, Jowai District of Meghalaya.

BOUNDARY DESCRIPTION OF APPROACH ROAD AND OTHER ANCILLARY ACTIVITY AREA
APPLIED BY M/S GLODSTONE CEMENTS LIMITED

THE STARTING POINT 'P-17' IS SITUATED AT DISTANCE OF 250.914M. FORM 120 K.M.P. WITH MAGNETIC BEARING OF 48°53'10.0".

PILLAR NO	INTERIOR ANGLE (OPEN TRAVERSE)	DISTANCE(M) PILLAR TO PILLAR	LATITUDE	LONGITUDE	REMARKS
P-1	150°29'49"	111.93	25°12'21.9"	92°21'18.3"	
P-2	200°32'15"	73.00	25°12'19.5"	92°21'18.3"	
P-3	255°30'14"	126.54	25°12'15.3"	92°21'19.9"	
P-4	163°13'46"	222.82	25°12'16.5"	92°21'27.8"	
P-5	154°41'31"	247.31	25°12'15.0"	92°21'36.5"	
P-6	194°4'23"	27.20	25°12'14.5"	92°21'37.3"	
P-7	231°59'45"	139.08	25°12'12.8"	92°21'41.9"	
P-8	253°7'52"	191.76	25°12'16.0"	92°21'47.8"	
P-9	129°6'21"	102.09	25°12'19.7"	92°21'48.8"	
P-10	116°58'18"	99.86	25°12'20.8"	92°21'51.9"	
P-11	187°6'10"	125.62	25°12'19.1"	92°21'54.8"	
P-12	170°52'24"	75.27	25°12'18.3"	92°21'59.2"	
P-13	184°42'20"	126.61	25°12'16.2"	92°22'01.4"	
P-14	203°35'51"	154.74	25°12'14.0"	92°22'06.4"	
P-15	218°27'15"	134.50	25°12'14.2"	92°22'10.7"	
P-16	130°34'5"	111.98	25°12'16.0"	92°22'14.4"	
P-17	54°33'45"	94.53	25°12'15.3"	92°22'17.7"	

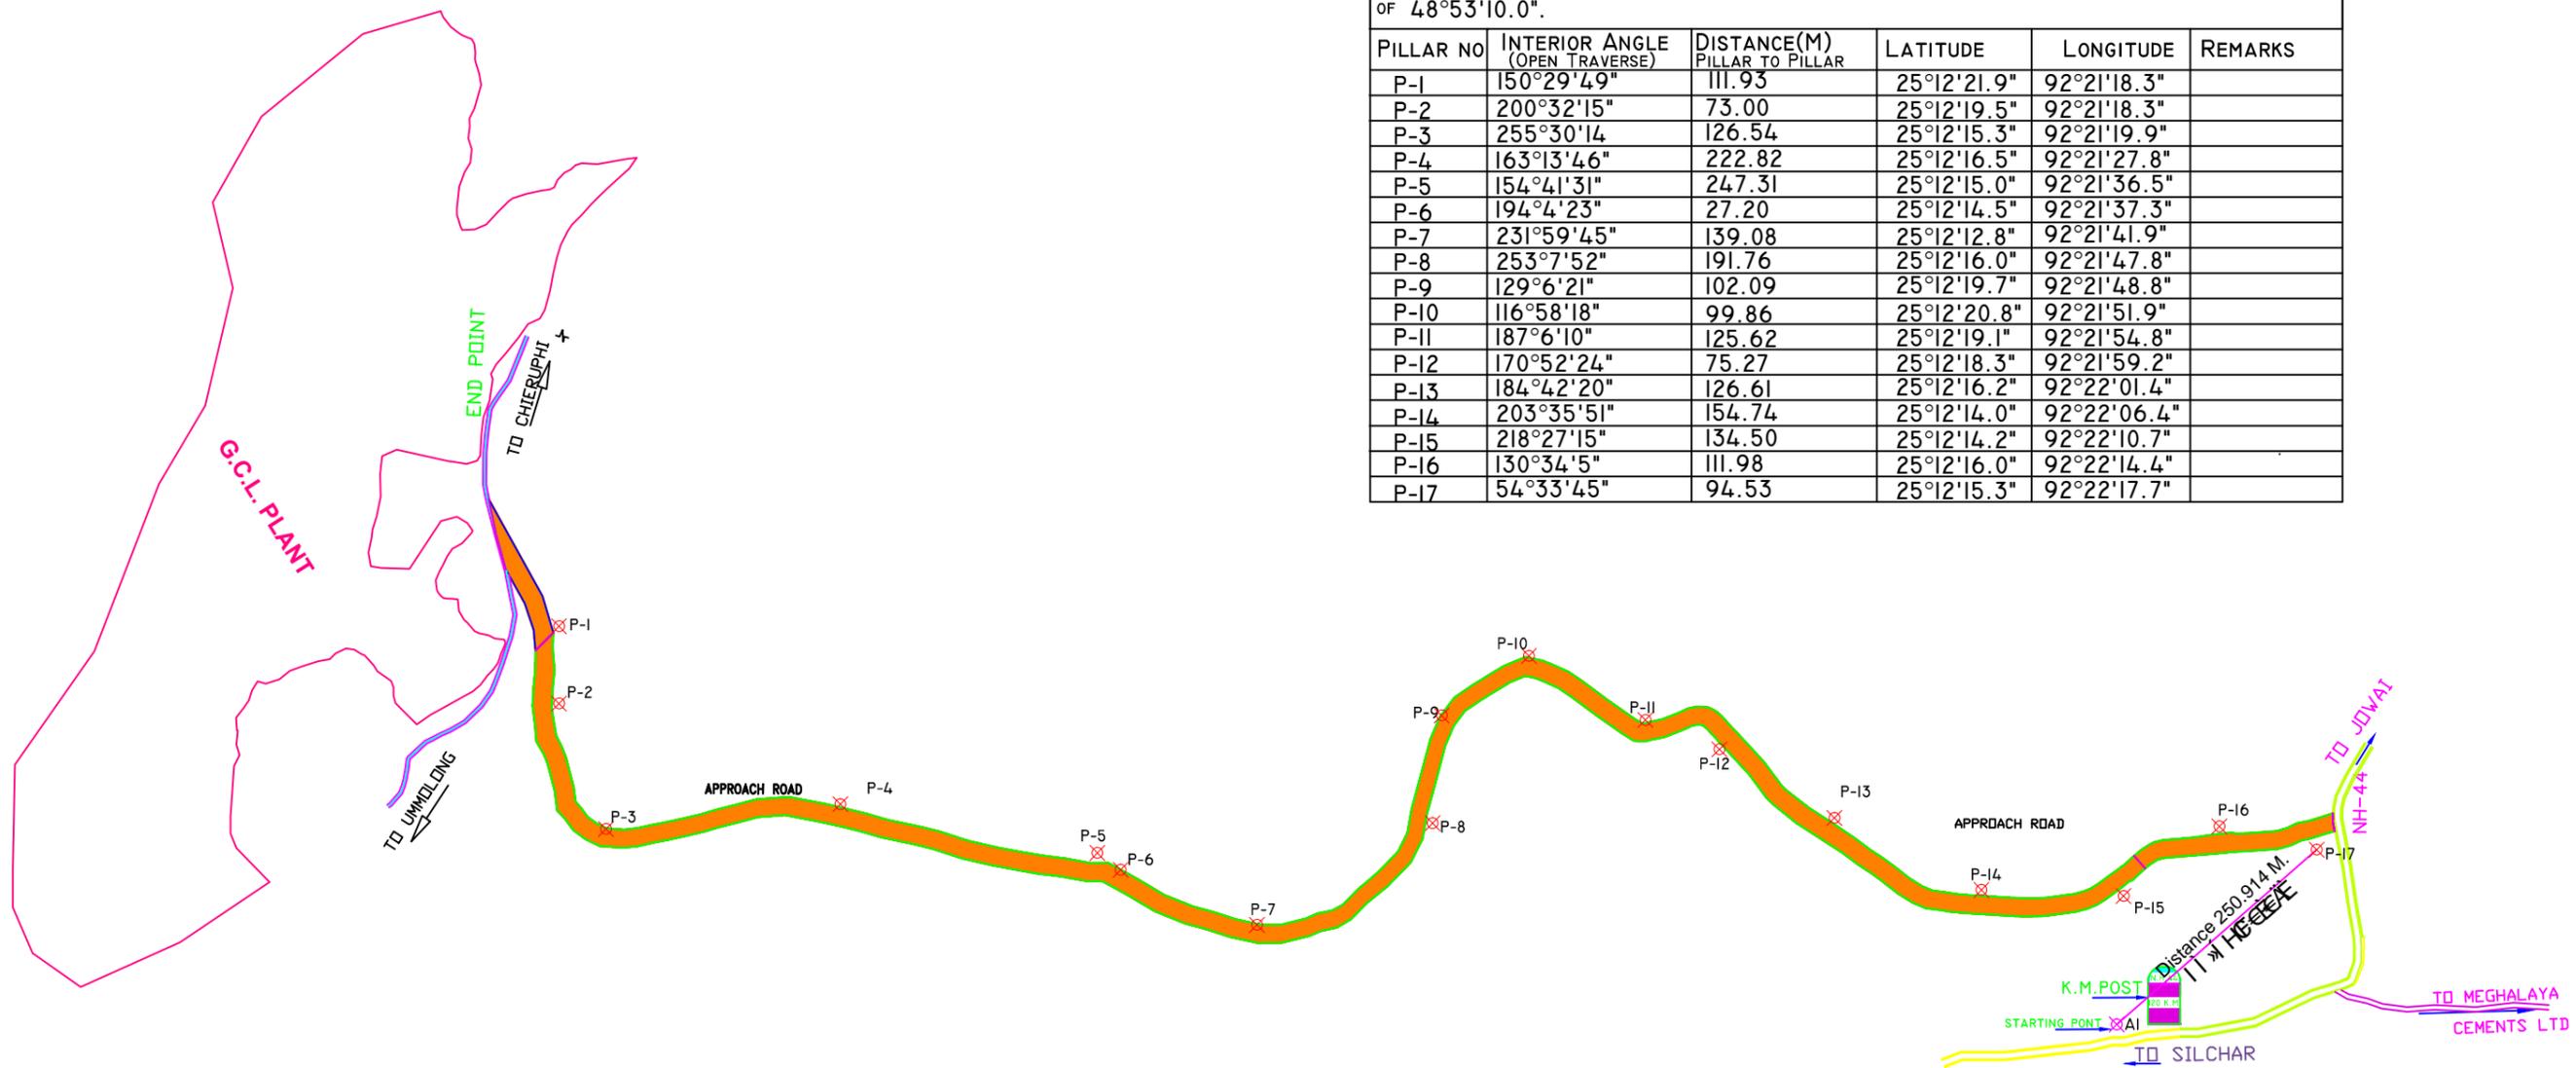

Average Road width = $351/17 = 20.647$ mtr.
 Total Road Length = 2217 mtr.
 Total Road Area = $2217 \times 20.647 = 45774.40$ Sq.M
 or Say 45780, Sq.M

INDEX

	Approach Road
	Green Belt Along Road

GOLDSTONE CEMENTS LTD.
 LOCATION :- UMSANTH VILL:- MUSIANG LAMARE (OLD),
 ELAKA :-RAMBAI, DIST:- EAST JAINTIA HILLS,
 MEGHALYA-793200

AREA = 45780.00 Sq.M

Applicant scale: 1:6500