

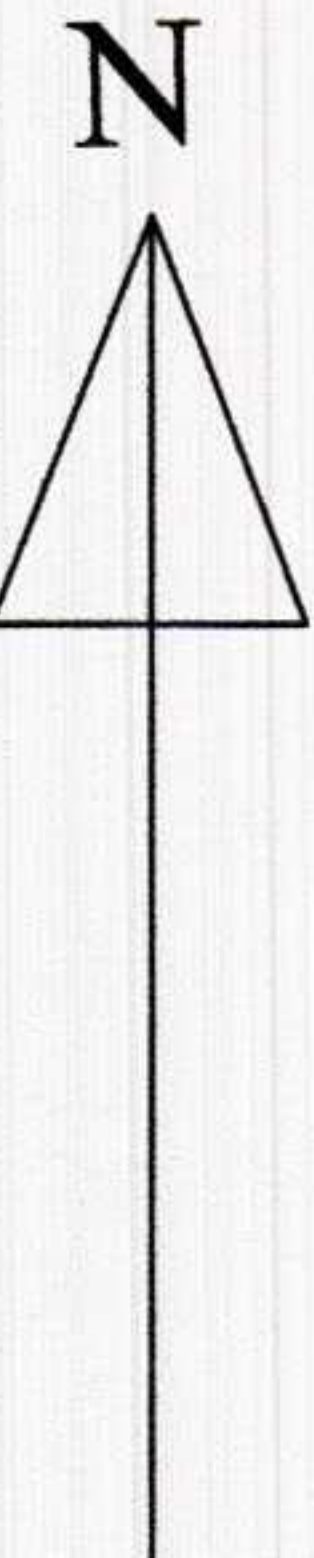


SCALE - 1:1000

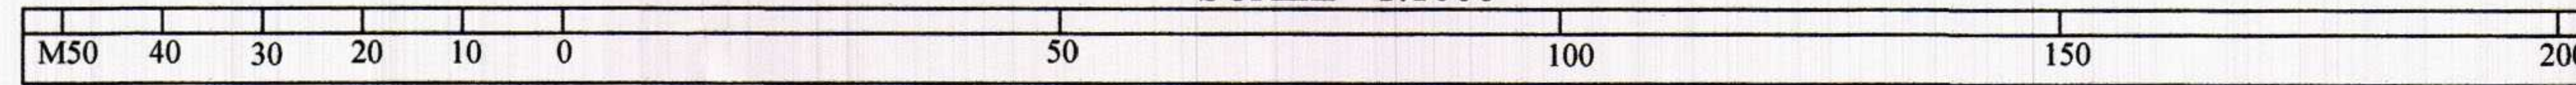

DATE OF SURVEY-16-11-2015

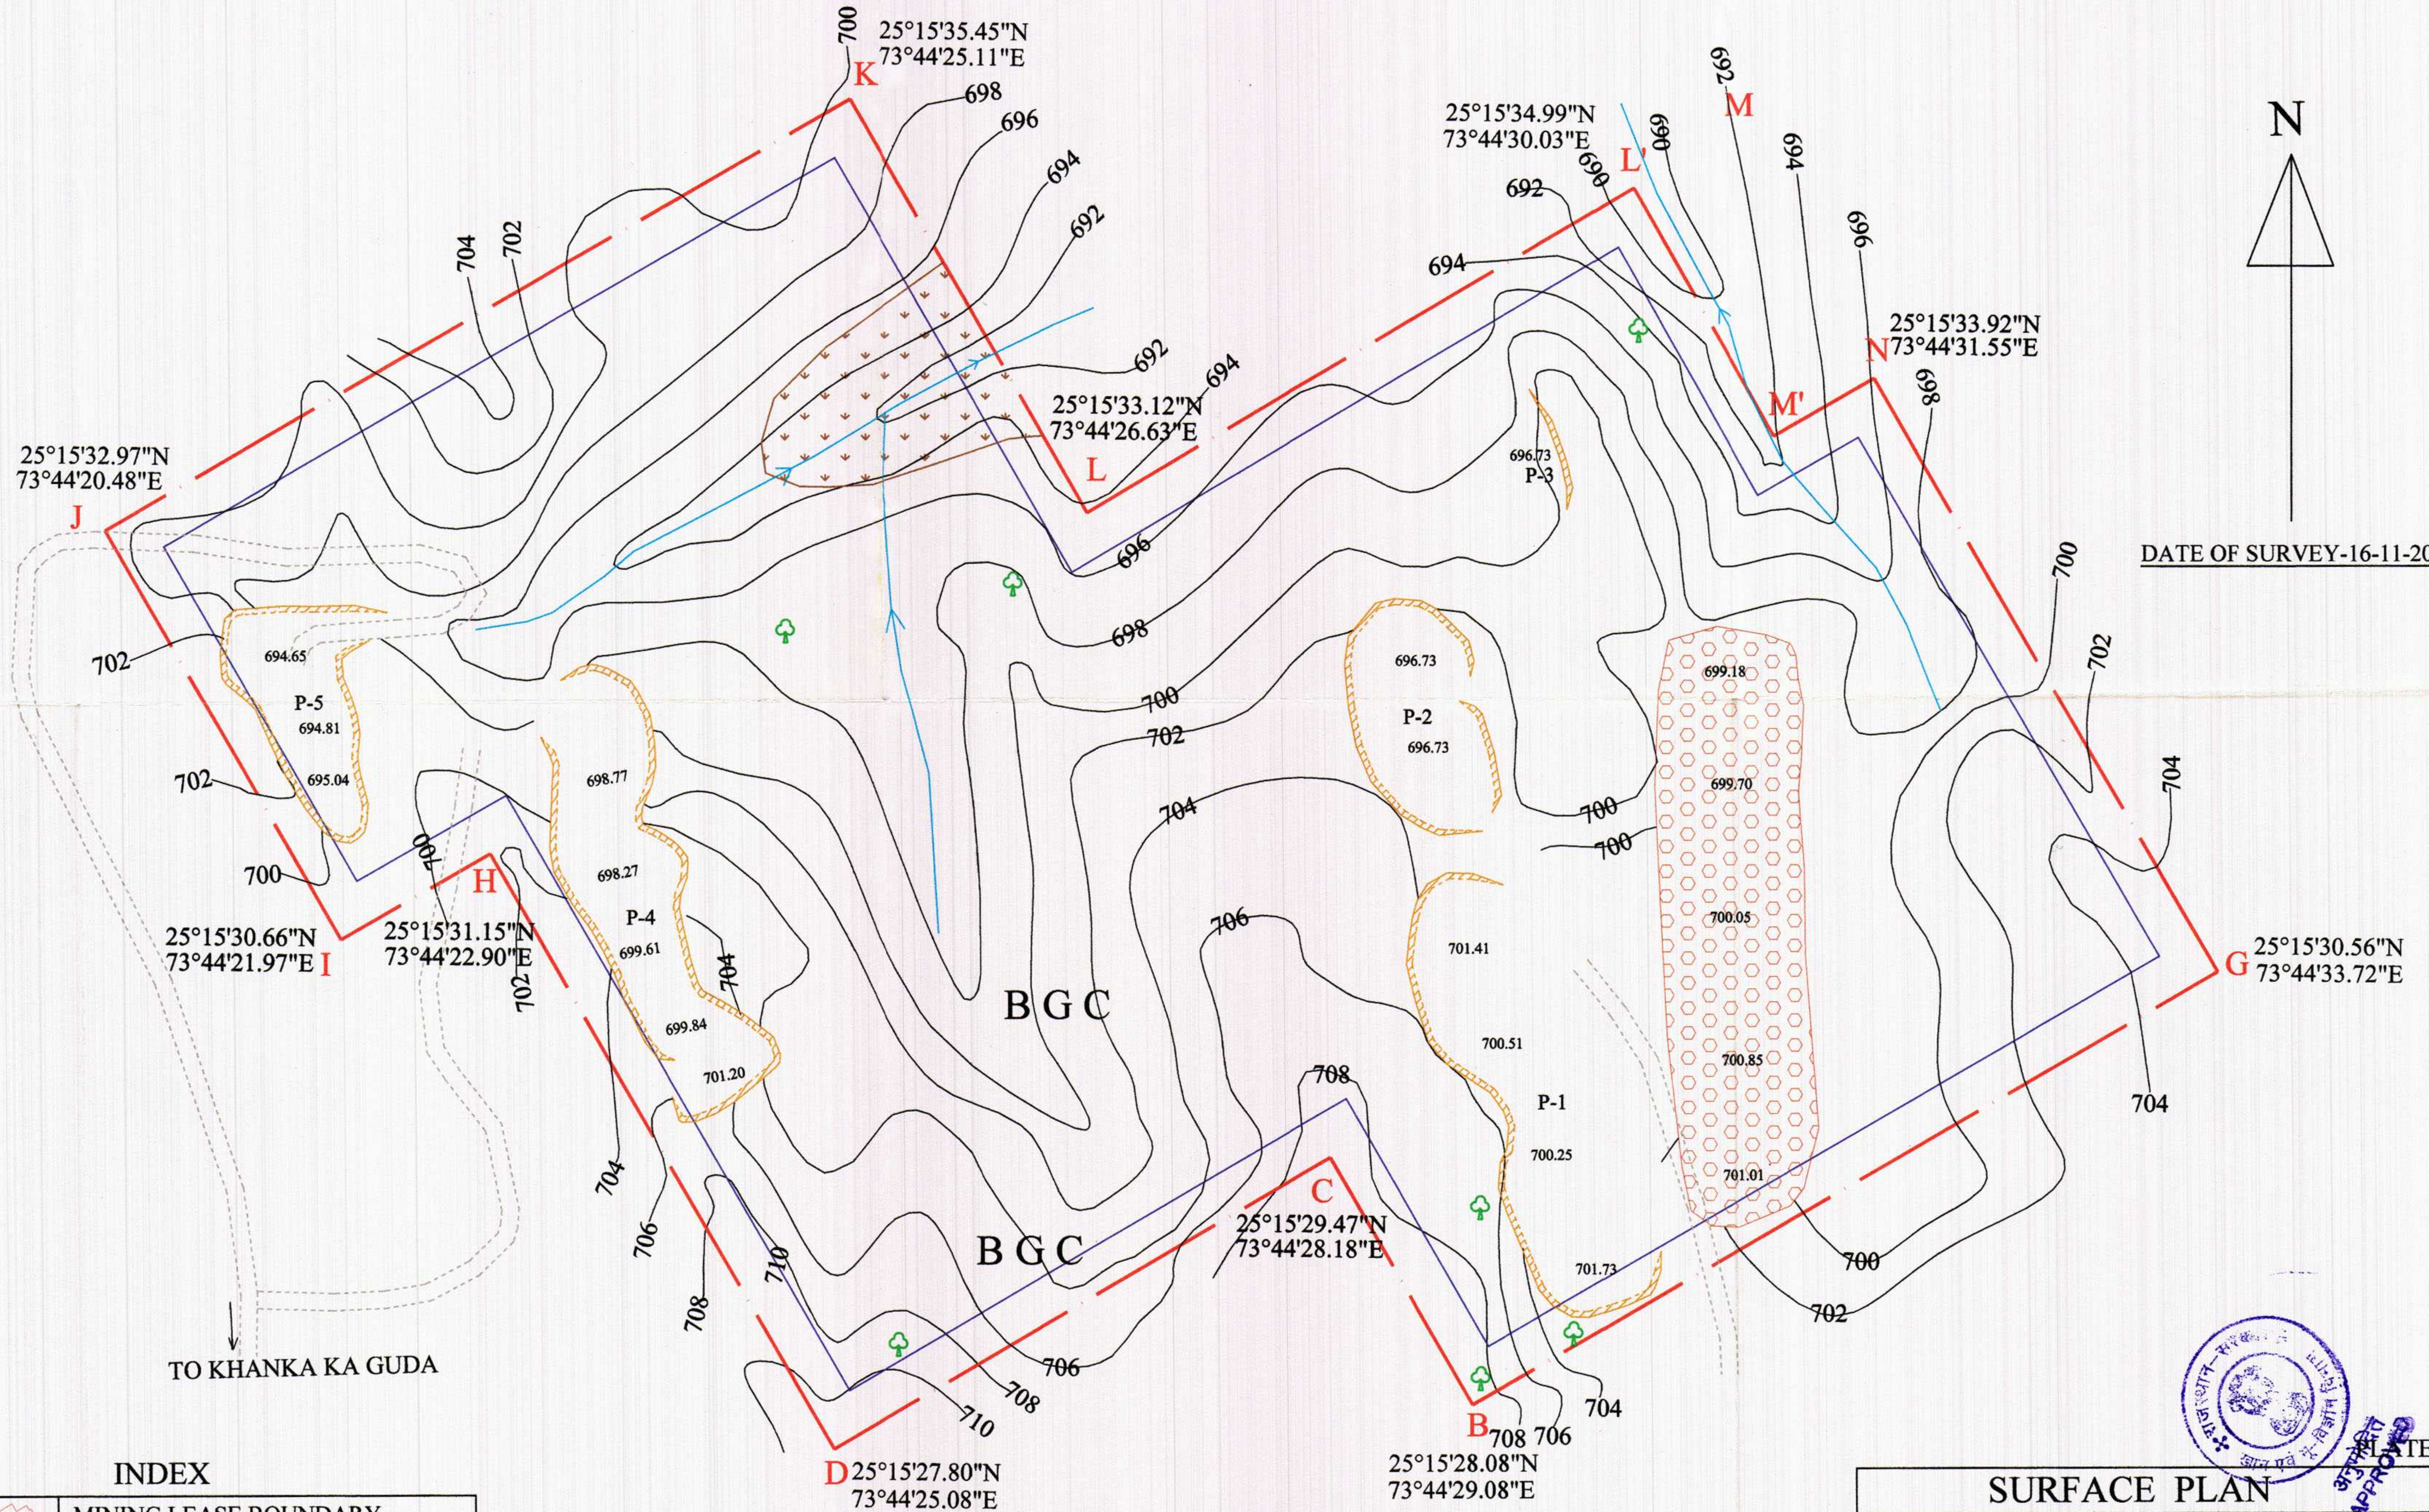

INDEX

	MINING LEASE BOUNDARY
	7.5 m. BARRIER ZONE
	PIT
	CONTOUR
	KATCHA ROAD
	NALLAH
	DUMP
	TREE
	SOIL WITH SCREE
	BANDED GNEISSIC COMPLEX

SURFACE PLAN

KHAKHA KA GUDA QUARTZ & FELDSPAR MINE
NEAR VILLAGE - KHAKHA KA GUDA
TEHSIL - KUMBHALGARH, DISTRICT - RAJSAMAND (RAJ.)

OWNER:- **M/S KANCHAN CERAMICS**
R/O-DEOGARH, DIST. - RAJSAMAND (RAJ.)

SCALE-1:1000 | AREA-04.90 HECT. | M L NO. - 06/02

CERTIFICATE :- IT IS CERTIFIED THAT THIS PLAN IS PREPARED
UNDER MY SUPERVISION & IS CORRECT TO THE
BEST OF MY KNOWLEDGE.

For:- **UDAIPUR MIN-TECH PVT. LTD.**
(RQP NO.- RQP/UDP/354/2009-B)

PLACE - UDAIPUR
DATE - 15.12.2015

B. L. MOD
KEY PERSON

SHAIKENDRA SINGH BIST
KEY PERSON

PLATE NO.-2A