

EXTRACT OF MARKAL & YADEHALLI VIALGE MAP SHOWING THE SURVEYED AREA OF PROPOSED GRAVITY
DRINKING WATER PIPE LINE KITHLEMANE KODIGE TO KIGGA PASSING THROUGH KIGGA RF & NARASIMHA
PARVATH RF FOR A DISTANCE OF 3367.00 m. TOTAL EXT IN RF 3052.00 m x 1.00 m = 0.3052 Ha
VILLAGE MAP SCALE 1:7920.

1 DRINKING WATER SUPPLY LINE VILLAGE WISE SY NO WISE DETAILS

2 MARKAL KIGGA VILLAGE

3 SY NO 33 Stn no 1 to stn no 9=635.00 m x 1.00 m =0.0635 Ha Kigga Resrve Forest

4 SY NO 33 Stn no 9 to sy no 40 =156.00 m x 1.00 m =0.0156 Ha Revenue Land

SY NO 40 Sy no 40 to stn no 10 =159.00 m x 1.00 m =0.0159 Ha Patta land

5 SY NO 33 Stn no 10 to stn no 12 =589.00 m x 1.00 m =0.0589 Ha Kigga Resrve Forest

6 YADAE HALLI VILLAGE

SY NO 139 Stn no 12 to stn no 16 + 476.00 m x 1.00 m =0.0476 Ha K N P Wild Life

7 SY NO 146 Stn no 16 to stn no 18 + 364.00 m x 1.00 m =0.0364 Ha K N P Wild Life

8 MARKAL KIGGA VILLAGE

SY NO 55 Stn no 18 to Stn no 23 + 701.00 m x 1.00 m =0.0701 Ha K N P Wild Life


SY NO 49 Stn no 23 to Natural Dam 131.00 m x 1.00 m =0.0131 Ha K N P Wild Life

Total length 3211.00 m x 1.00 m= 0.3211 Ha

Patta land 159.00 m x 1.00 m= 0.0159 HA (Patta :and sy no 40)

Total forest Area 3052.0 m x 1.00 m = 0.3052 Ha

Stn No's	Latitude / Longitude
1	N13 25 08.4 E75 10 55.4
2	N13 25 07.7 E75 10 54.9
3	N13 25 05.8 E75 10 54.2
4	N13 25 03.6 E75 10 55.6
5	N13 25 01.7 E75 10 54.6
6	N13 24 59.7 E75 10 50.9
7	N13 24 57.2 E75 10 49.8
8	N13 24 53.3 E75 10 48.6
9	N13 24 51.4 E75 10 48.8
10	N13 24 42.2 E75 10 44.3
11	N13 24 36.4 E75 10 41.5
12,N P	N13 24 30.2 E75 10 30.2
13	N13 24 26.4 E75 10 29.5
14	N13 24 23.1 E75 10 25.0
15	N13 24 22.8 E75 10 21.9
16	N13 24 21.8 E75 10 19.9
17	N13 24 18.4 E75 10 12.3
18	N13 24 19.3 E75 10 08.8
19	N13 24 22.6 E75 10 01.6
20	N13 24 23.0 E75 10 00.3
21	N13 24 25.0 E75 09 58.9
22	N13 24 27.3 E75 09 57.3
23	N13 24 32.2 E75 09 57.4
Natural dam	N13 24 39.2 E75 10 02.0
C 187	N13 25 09.4 E75 10 53.6
C 188	N13 25 07.8 E75 10 56.8
C 222	N13 24 50.5 E75 10 49.0
C 223	N13 24 53.6 E75 10 48.4
C 215	N13 24 37.3 E75 10 49.7
C 242	N13 24 44.3 E75 10 42.0

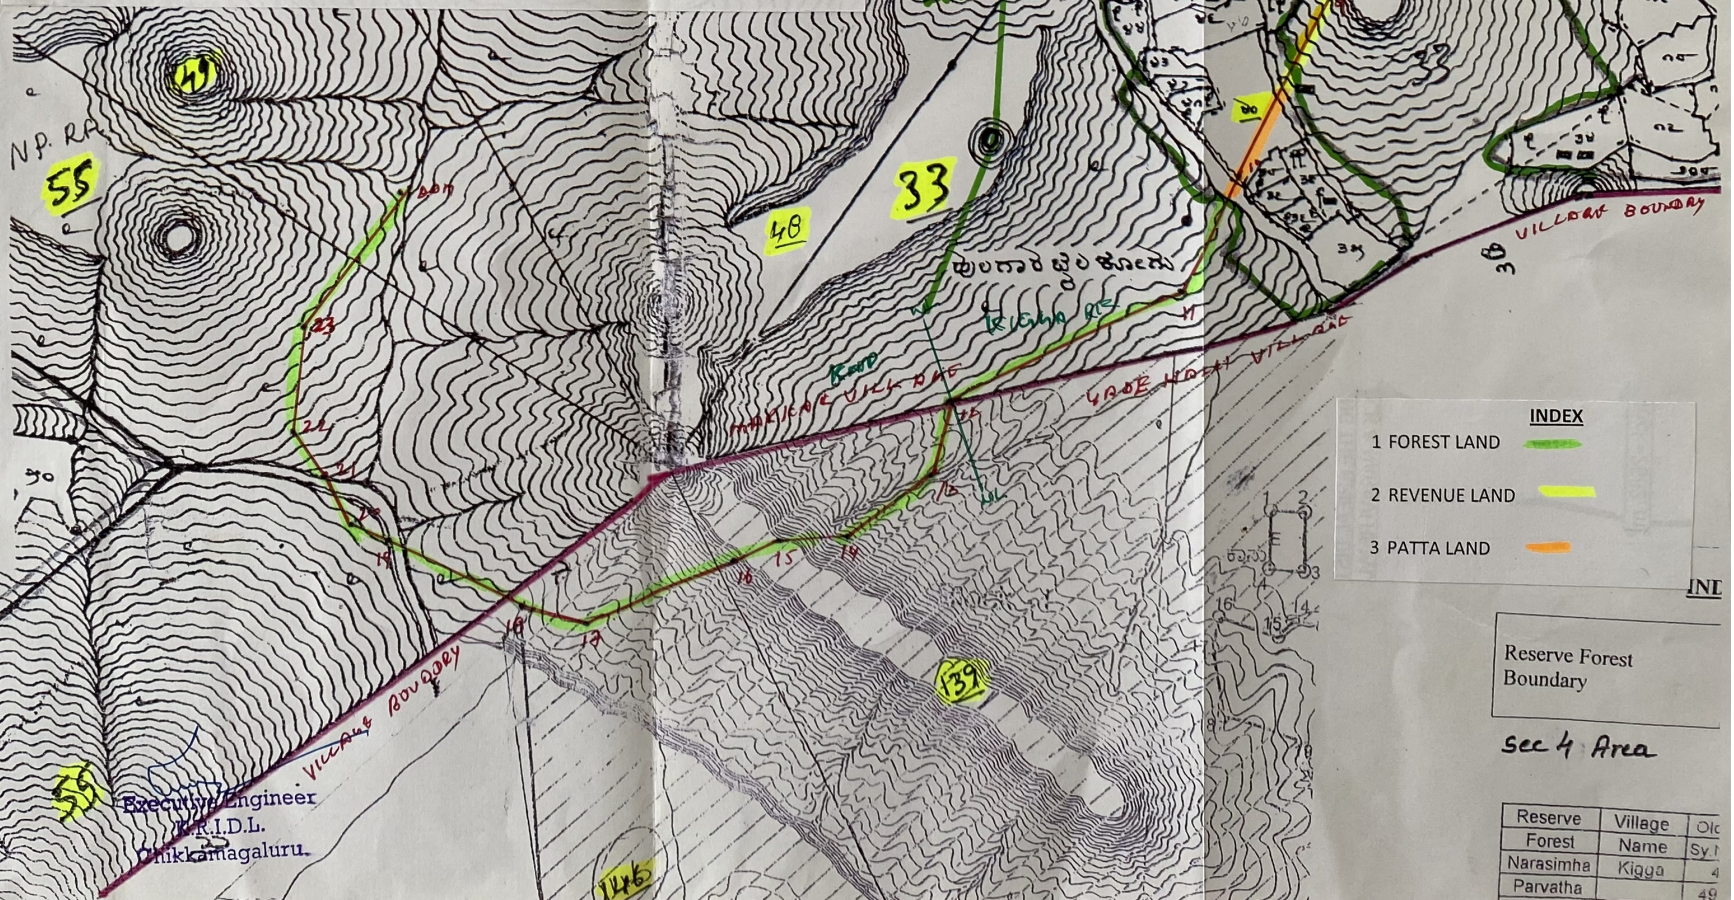

INDEX

1 FOREST LAND

2 REVENUE LAND

3 PATTALAND

Reserve Forest
Boundary

See 4 Area

Reserve	Village	Of
Forest	Name	Sy. I
Narasimha	Kigga	4
Parvatha		49

S. N. NAYAK (D. S.)
TOPOGRAPHICAL SVYR
(EX. ARMY)

Executive Engineer
R.I.D.L.
Chikmagalur.