


CONFIDENTIAL DOCUMENT. THIS DOCUMENT CONTAINS CONFIDENTIAL INFORMATION PROPRIETARY TO ENGINEERING DIV.-RILL. NEITHER WHOLE NOR PART OF THIS DOCUMENT MAY BE REPRODUCED, DISCLOSED WITHOUT PRIOR PERMISSION OF THE COPYRIGHT OWNER. ALL RIGHTS ARE RESERVED.

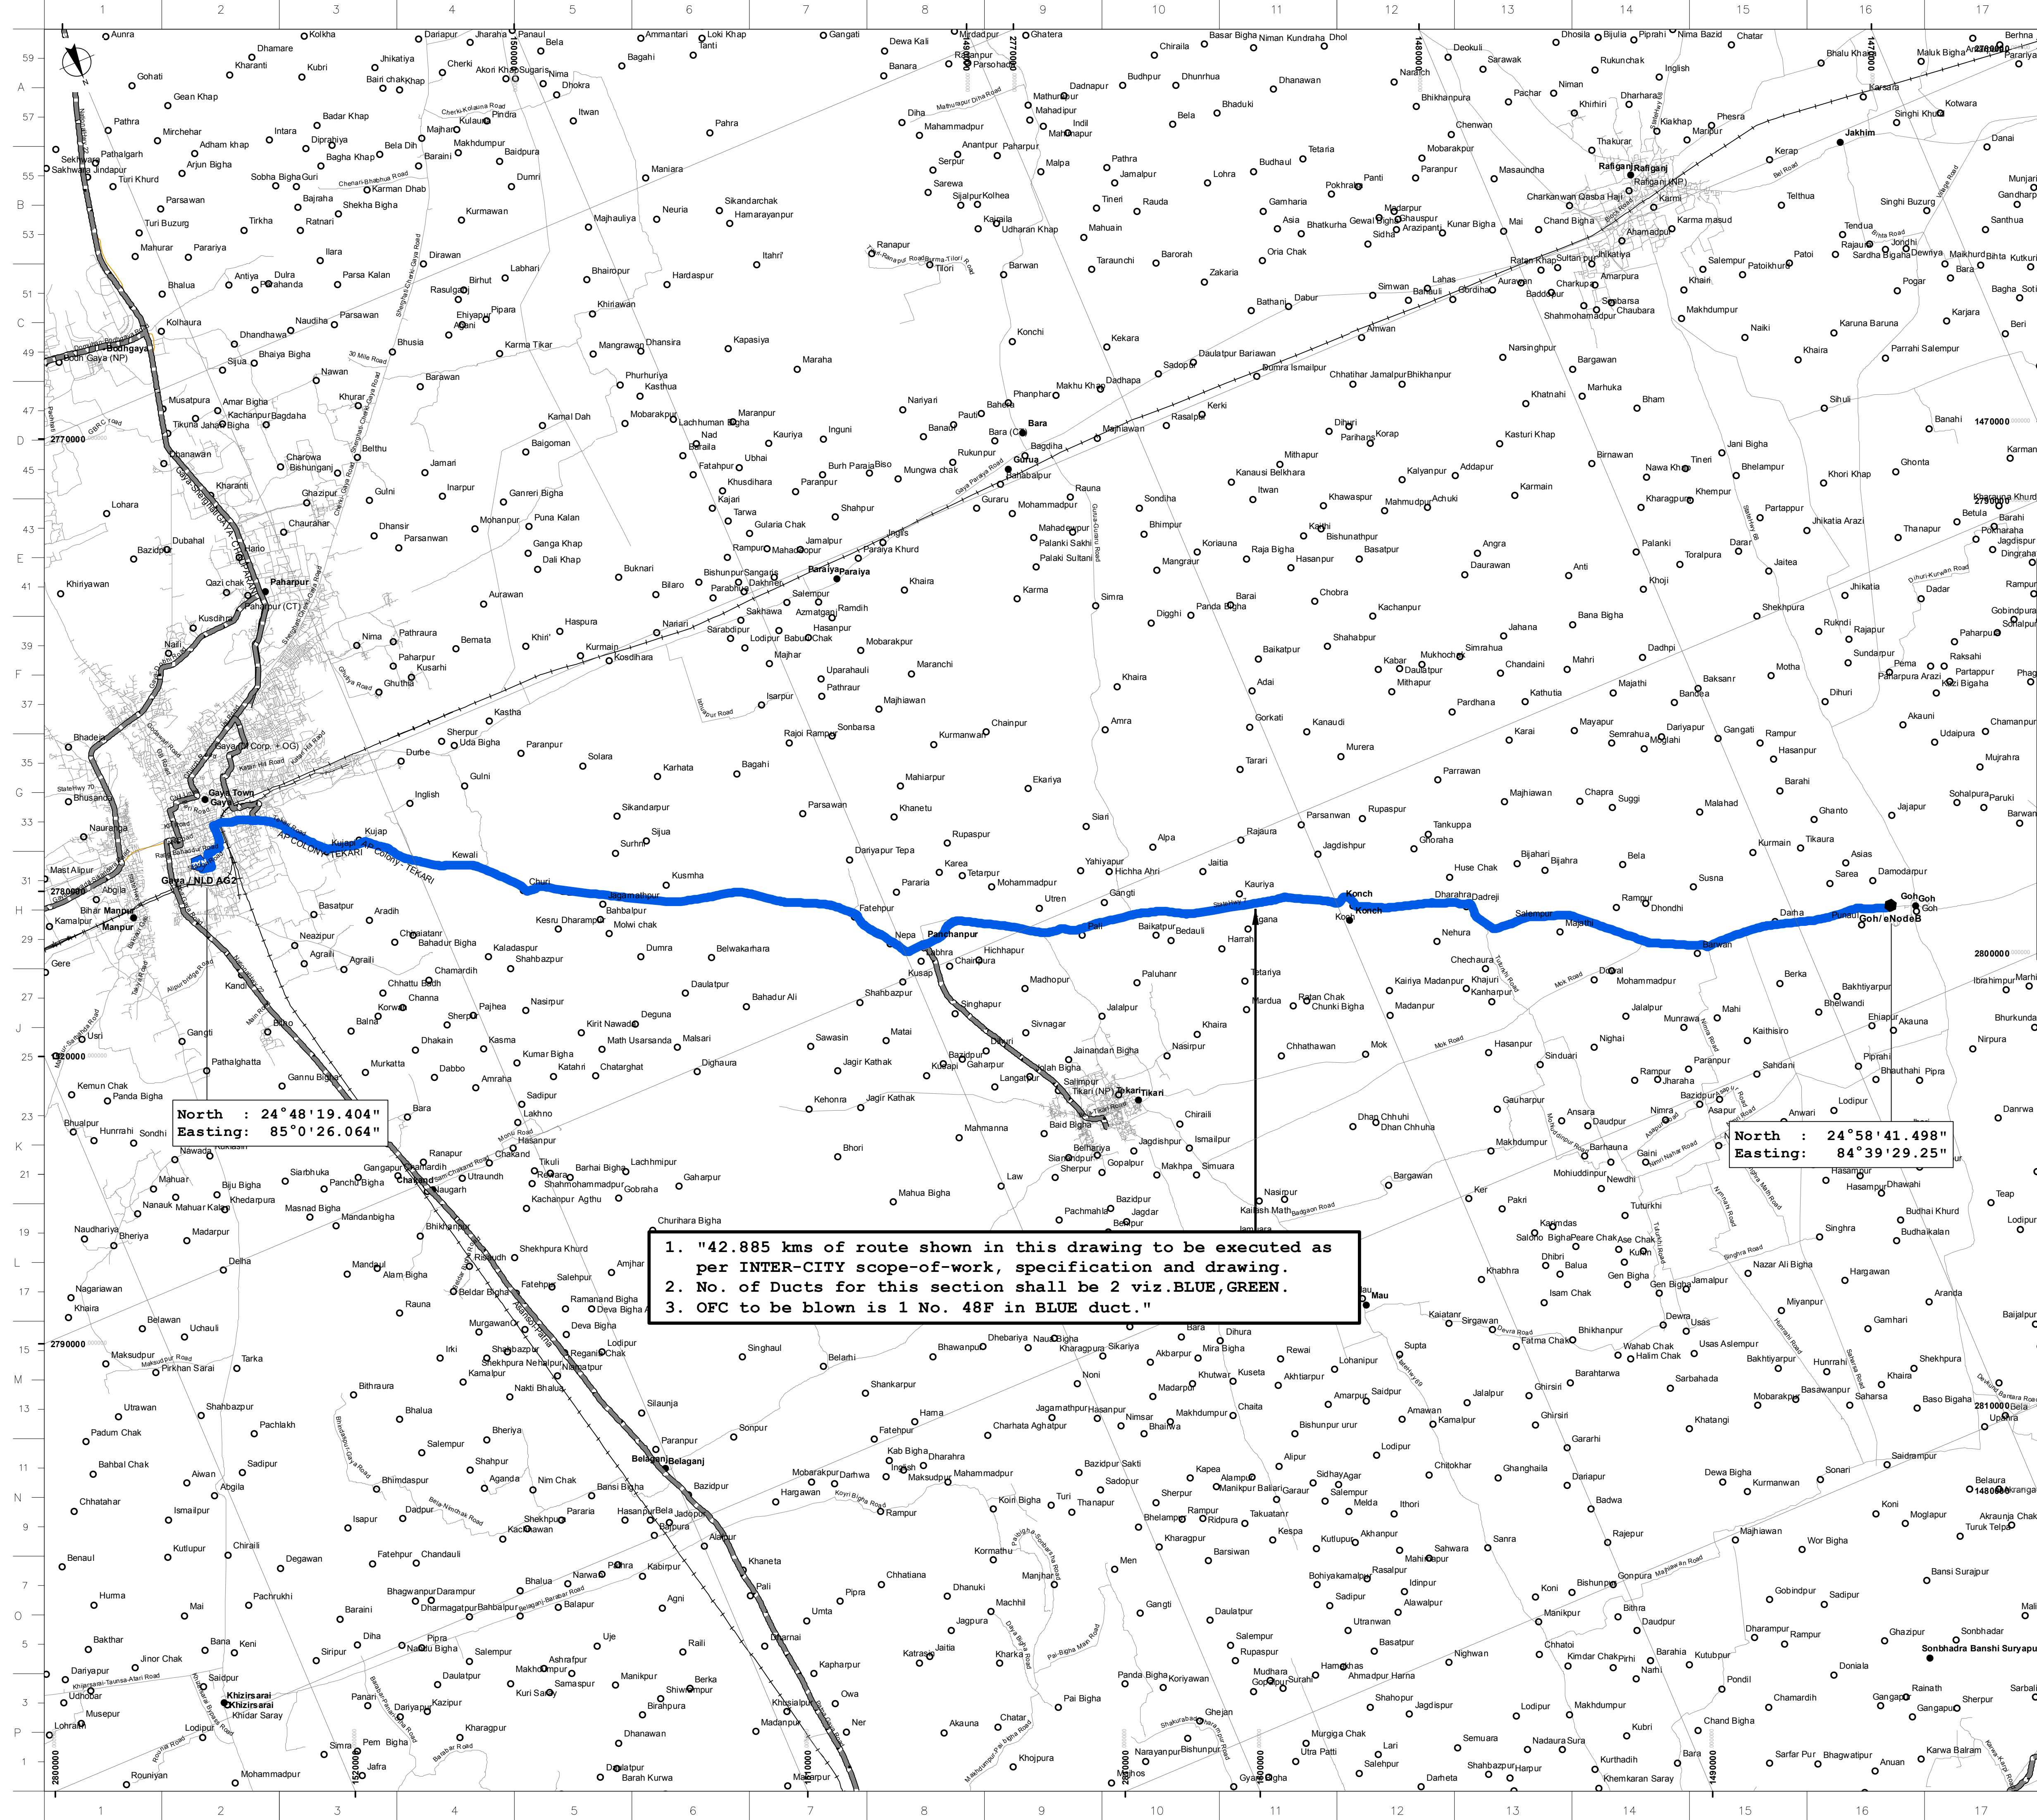

DRAWING TITLE

DRAWING NUMBER

NOTES :-

1) DETAILS PROVIDED IN THIS DRAWING ARE INDICATIVE. FINAL DRAWING SHALL BE PROVIDED AFTER AWARD OF CONTRACT.

2) THE SCOPE COMPRISES OF NLD OFC ROUTES WITH RESPECTIVE LINKS.

3) NLD Segment: NLD AG2 (GAYA) - ENODEB (GOH) Length= 42.885 Kms

Legend

NLD AG2

Aggregation Node (AG2)

Aggregation Node (AG2) + Optical Transport Network (OTN)

Aggregation Node (AG3)

In Line Amplifier (ILA)

ENODEB

Super AG2

NLD H/O Point

NLD AG1

Transport Network

Other Roads

National Highway

Railway Track

NLD OFC Route

NLD OFC Route within the Link

NLD OFC Route outside the Link

Road Lease Route

Others Lease Route (Mukund)

Places

State Capitals

Town

Village

Bridge

River

Village

North : 24°48'19.404"

East: 85°0'26.064"

North : 24°58'41.498"

East: 84°39'29.25"

1. "42.885 kms of route shown in this drawing to be executed as per INTER-CITY scope-of-work, specification and drawing.

2. No. of Ducts for this section shall be 2 viz. BLUE, GREEN.

3. OFC to be blown is 1 No. 48F in BLUE duct."

Scale

1:75,000

PROJECT No.

10070

DRAWING No.

10070-F73-N-GAYAAG201-GOHENB01-001

REV.

00

Reliance Jio Infocomm Limited

ENGG JOB No. : 10070

PROJECT TITLE:

Broadband Wireless Access (BWA)Services Outside Plant (OSP) Works

DRAWING TITLE:

INTER-CITY OFC ROUTE ALIGNMENT : LINK : BR-BR-GAYA-MDNP-CN-L-01

SECTION : GAYA NLD AG2 - GOH ENODEB

Length= 42.885 Kms

Sheet Of 01 of 3