


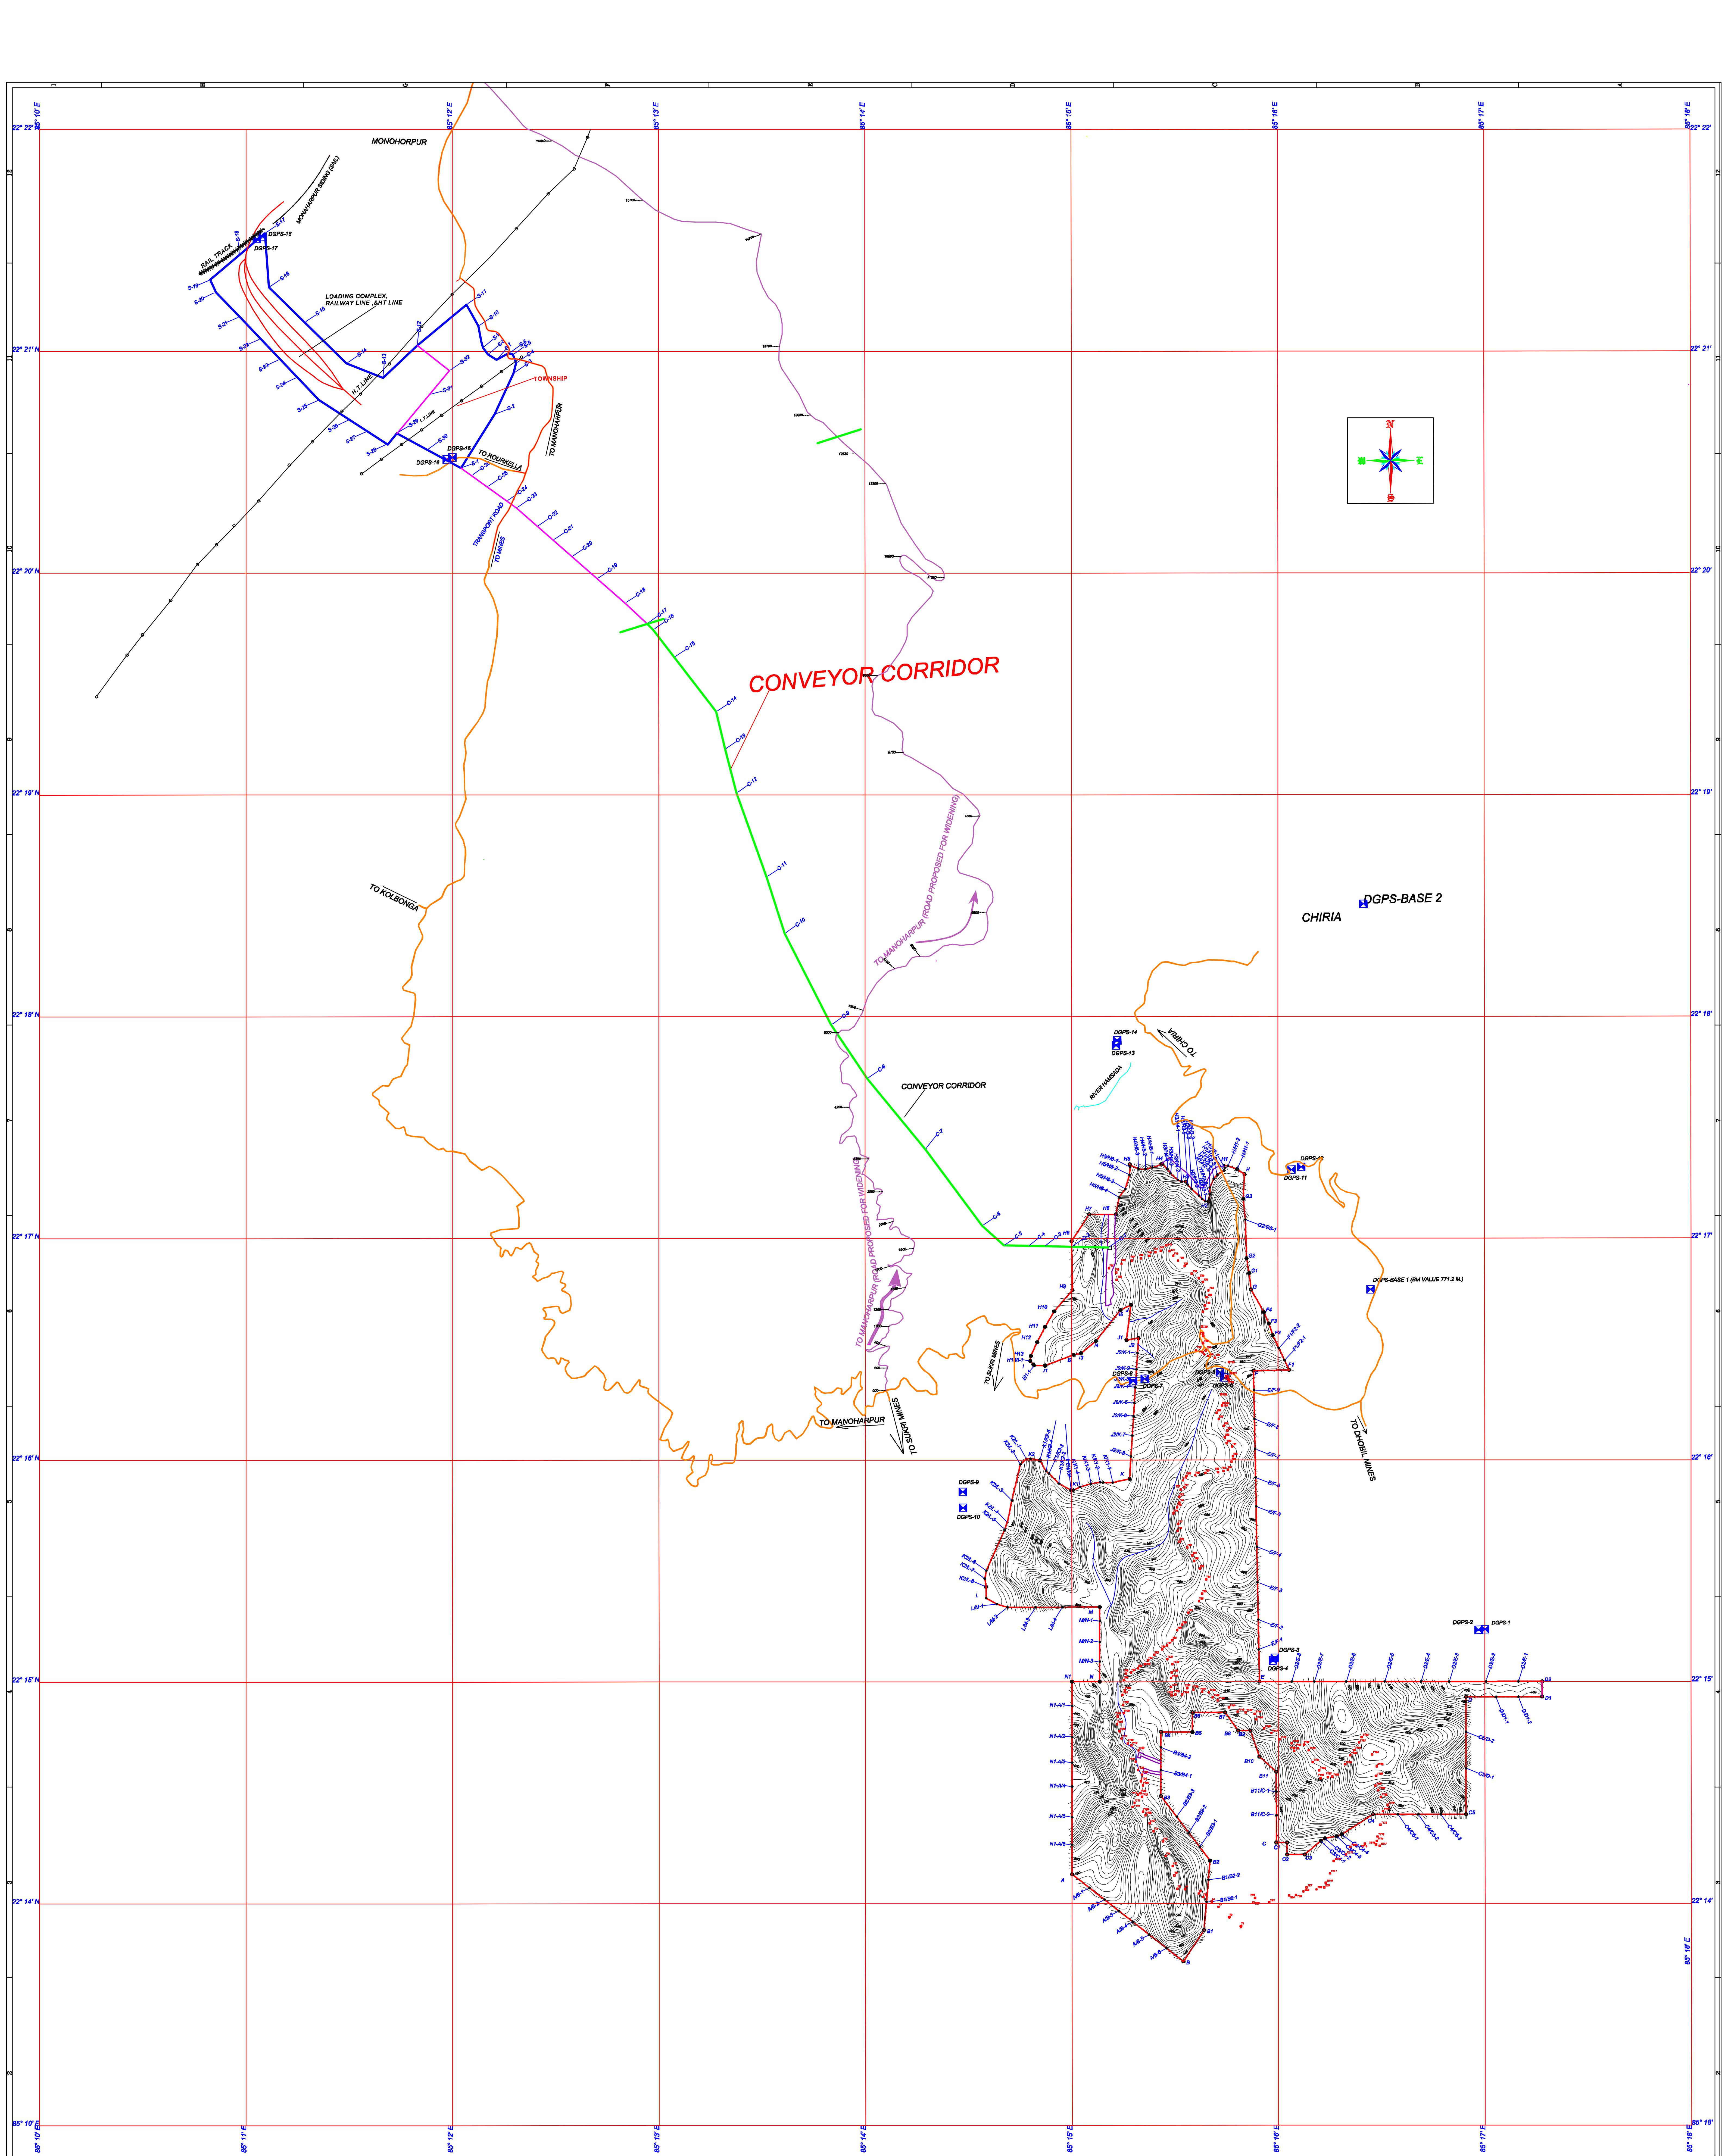

INDEX

LEASE BOUNDARY		DGPS POINT	
ROAD		CONTOUR	
BOUNDARY PILLAR		CONVEYOR CORRIDOR	
NALA		EXISTING ROAD FOR WIDENING & CHAINAGE POINT (in m)	
		BENCH MARK / TRIANGULATION POINT	

PROJECT > DGPS SURVEY OF ANKUA IRON AND MANGANESE ORE MINING PROJECT ANKUA, SINGHBHUM WEST, JHARKHAND.				
CLIENT > M/S JSW STEEL LTD.				
TOPOGRAPHICAL PLAN WITH CONTOUR (LEASEHOLD AREA, CONVEYOR CORRIDOR, RAILWAY SIDING AND ROAD WIDENING)				
SURVEYED BY:				
SURVEYED DURING	SURVEYOR	DRAWN BY	CHECKED BY	DWG NO. -
NOV-DEC, 2010				AISW-1
SCALE > 1 : 10,000				