


THE TOPOMAP SHOWING THE PROPOSED DOWNHILL PIPE CONVEYOR SYSTEM, SERVICE ROADS, TRANSMISSION LINES, WATER PIPE LINE, HOPPER AREA, RAILWAY SIDING FROM RAMANADURGA IRON ORE MINE M.L.No. 2141 OF SRI KUMARASWAMY MINERAL EXPORTS PVT. LTD. TO PROPOSED DHARMAPURA RAILWAY SIDING , OVER AN EXTENT OF 5.7746 HA IN S.M. BLOCK IN SANDUR SOUTH RANGE & 6.6978 HA IN R.M. BLOCK, SANDUR NORTH RANGE, SANDUR,SANDUR TALUKA, BALLARI DISTRICT.

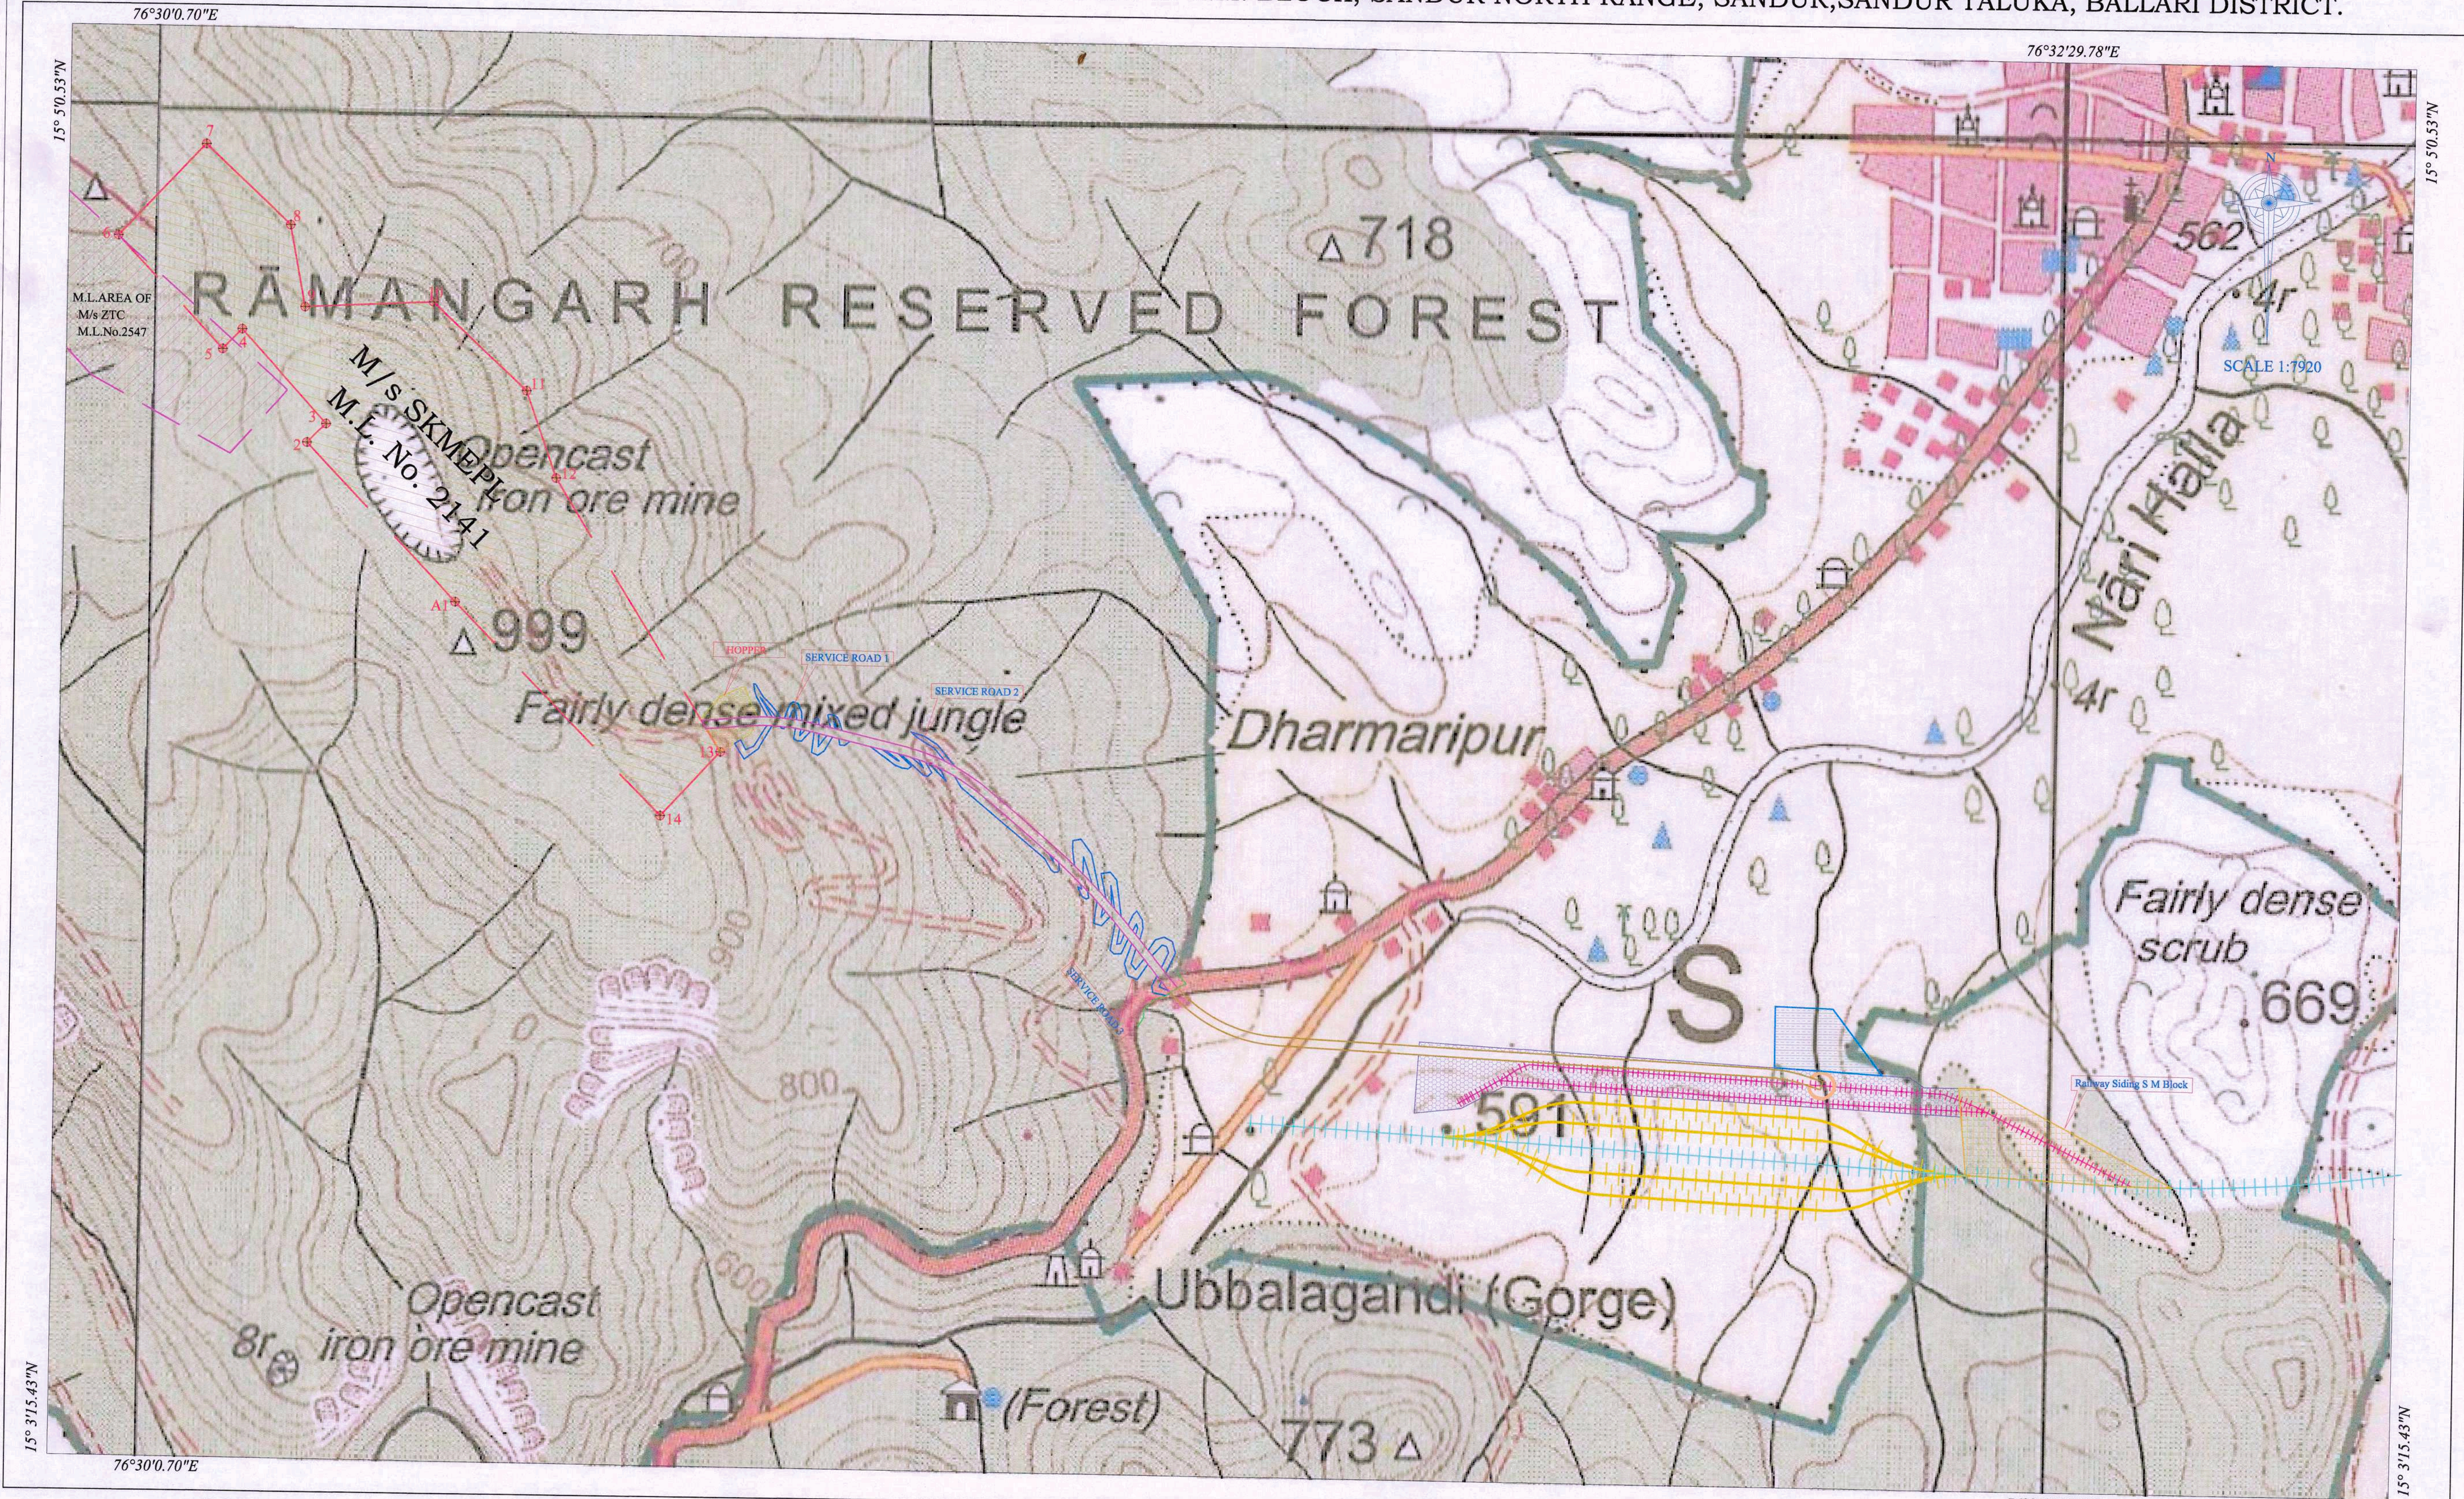

INDEX	
	DGPS POINTS OF LEASE BOUNDARY PILLARS
	M/s SKMEPL MINE LEASE BOUNDARY AS PER CEC SURVEY
	M/s ZTC MINE LEASE BOUNDARY AS PER CEC SURVEY
	PROPOSED SERVICE ROAD IN FOREST AREA (R M BLOCK)
	PROPOSED DOWNHILL CONVEYOR IN FOREST AREA (R M BLOCK)
	PROPOSED HOPPER AREA OF DOWNHILL CONVEYOR (R M BLOCK FOREST)
	PROPOSED RAILWAY SIDING AREA IN FOREST AREA (S M BLOCK)
	PROPOSED DOWNHILL CONVEYOR IN NON FOREST LAND
	PROPOSED RAILWAY TRACK BY KMERC
	PROPOSED RAILWAY LOOPS BY KMERC
	PROPOSED RAILWAY LOOPS BY SKMEPL
	PROPOSED INFRASTRUCTURE AREA IN NON FOREST LAND
	PROPOSED RAILWAY SIDING AREA IN NON FOREST LAND
	PROPOSED DISCHARGE AREA IN NON FOREST LAND

S.L. No.	Descriptions of Area Applied for Forest Clearance in R M Block & S M Block	Length. (Mts)	Width (Mts)	Area (Sqm) (Ha.)	
1).	Proposed Hopper Area in R M Block	--	--	9644	0.9644
2).	Proposed Downhill Conveyor in R M Block	1330.95	20	26619	2.6619
3).	Proposed Service Roads in R M Block	3071.5	10	30715	3.0715
Total Area Proposed for Forest Clearance in R M Block:				66978	6.6978
4).	Proposed Railway siding Area in S M Block	--	--	57746	5.7746
Net Area Proposed For Diversion of Forest Clearance in R M Block & S M Block				124724	12.4724

S.L. No.	Descriptions of Proposed Downhill Conveyor, Railway Siding & Infrastructure in Non Forest Land (Dharmapura Village)	Length. (Mts)	Width (Mts)	Area (Sqm) (Ha.)	
1).	Proposed Railway Siding Area in Non forest land	--	--	97431	9.7431
2).	Proposed Downhill Conveyor in Non forest land	1552.5	20	31050	3.1050
3).	Proposed Discharge area in Non forest land	--	--	2238	0.2238
4).	Proposed Infrastructure Area in Non forest land	--	--	28184	2.8184
Total Area Proposed in Non Forest Land				158903	15.8903

REFERENCE TOPOSHEET NO. D43E8 & 12 (57 A/8 &12)

DATUM: WGS 84 PROJECTION: UTM ZONE: 43N						
Sino	Latitude	Longitude	Northing	Eastings	Descriptions	
1	15° 04' 22.98480"	76° 30' 24.04283"	1666959.621	661940.325	Corner-A1	
2	15° 04' 35.03513"	76° 30' 12.37639"	1667327.582	661589.414	Corner-2	
3	15° 04' 36.45081"	76° 30' 13.86667"	1667371.394	661633.619	Corner-3	
4	15° 04' 43.58196"	76° 30' 07.25829"	1667589.208	661434.788	Corner-4	
5	15° 04' 42.06727"	76° 30' 05.74012"	1667542.348	661389.772	Corner-5	
6	15° 04' 50.64813"	76° 29' 57.53951"	1667804.393	661143.096	Corner-6	
7	15° 04' 57.63406"	76° 30' 04.37585"	1668020.482	661345.771	Corner-7	
8	15° 04' 51.54169"	76° 30' 10.99796"	1667834.595	661544.789	Corner-8	
9	15° 04' 45.30052"	76° 30' 12.16254"	1667643.023	661580.874	Corner-9	
10	15° 04' 45.74233"	76° 30' 22.19642"	1667658.649	661880.404	Corner-10	
11	15° 04' 39.05100"	76° 30' 29.51025"	1667454.500	662100.212	Corner-11	
12	15° 04' 32.44276"	76° 30' 31.86520"	1667251.891	662171.926	Corner-12	
13	15° 04' 11.73168"	76° 30' 44.83619"	1666618.035	662563.632	Corner-13	
14	15° 04' 06.84782"	76° 30' 40.15711"	1666466.981	662424.932	Corner-14	