


Plan Showing the proposed diversion of Forest land of 0.834 Ha, for Proposed Erection of 132KV transmission line by making LILO arrangements of 132KV Tadepalli-Tadikonda SC line to the proposed 132 /33KV SS AIIMS at Mangalagiri, in Compartment No.132 (Mangalagiri beat & Mangalagiri Section) in Mangalagiri block of Tadepalli Reserve Forest in Guntur Range of Guntur Division for AP TRANSCO, Guntur, Andhra Pradesh.

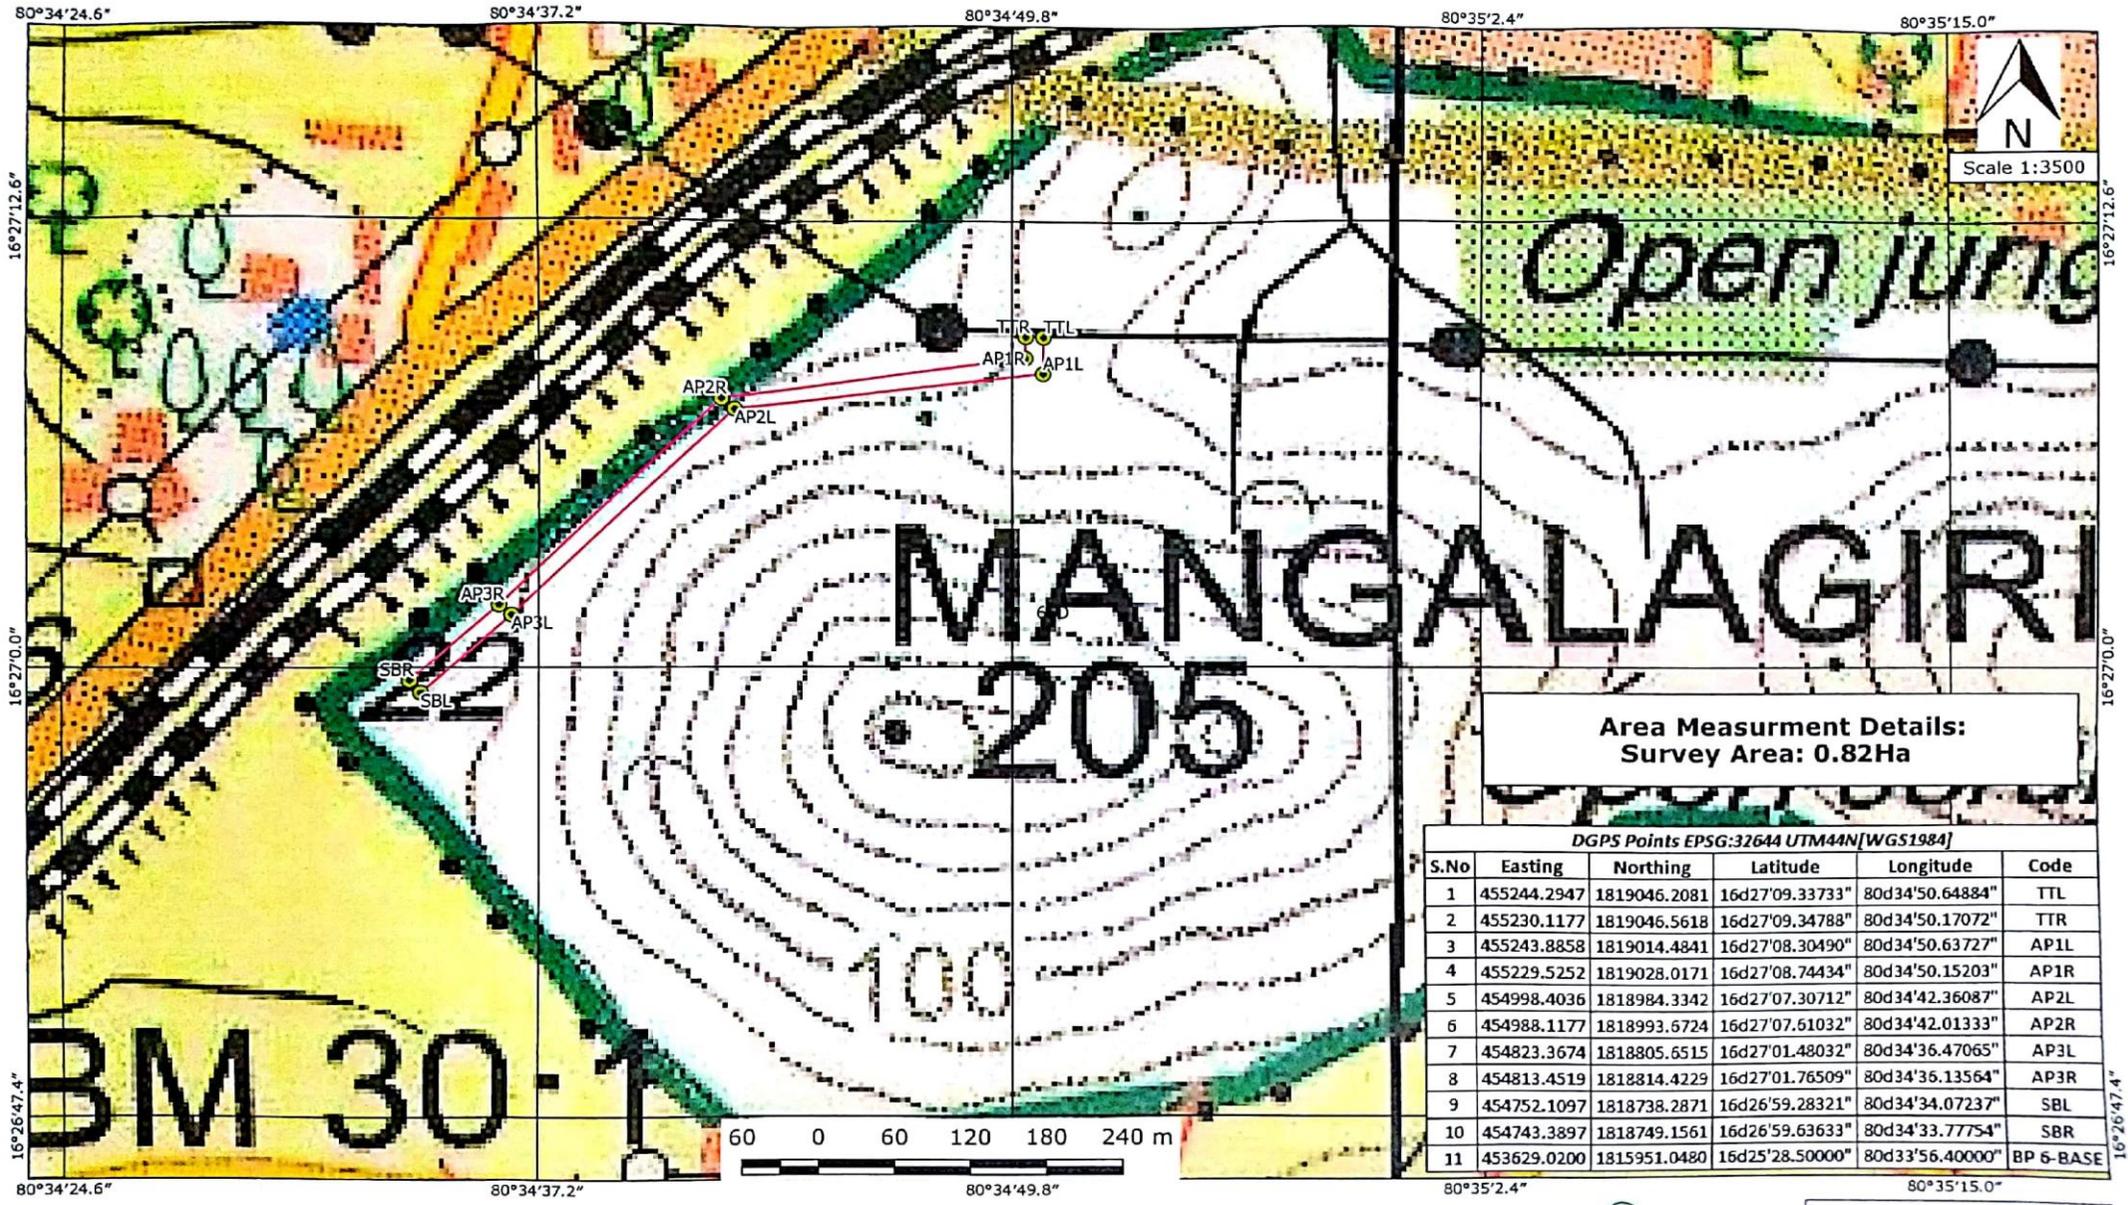

**Area Measurement Details:**  
Survey Area: 0.82Ha

*DGPS Points EPSG:32644 UTM44N[WGS1984]*

S.No	Easting	Northing	Latitude	Longitude	Code
1	455244.2947	1819046.2081	16d27'09.33733"	80d34'50.64884"	TTL
2	455230.1177	1819046.5618	16d27'09.34788"	80d34'50.17072"	TTR
3	455243.8858	1819014.4841	16d27'08.30490"	80d34'50.63727"	AP1L
4	455229.5252	1819028.0171	16d27'08.74434"	80d34'50.15203"	AP1R
5	454998.4036	1818984.3342	16d27'07.30712"	80d34'42.36087"	AP2L
6	454988.1177	1818993.6724	16d27'07.61032"	80d34'42.01333"	AP2R
7	454823.3674	1818805.6515	16d27'01.48032"	80d34'36.47065"	AP3L
8	454813.4519	1818814.4229	16d27'01.76509"	80d34'36.13564"	AP3R
9	454752.1097	1818738.2871	16d26'59.28321"	80d34'34.07237"	SBL
10	454743.3897	1818749.1561	16d26'59.63633"	80d34'33.77754"	SBR
11	453629.0200	1815951.0480	16d25'28.50000"	80d33'56.40000"	BP 6-BASE

Surveyed & Prepared by:  
Anjani3G Land Surveyors & Engineers  
#6-20-10, Shivaraj Arched - 1st Floor,  
Arundalpet 7/1, Guntur.

Prepared For:  
The Executive Engineer  
Construction / CRDA Division  
APTransco Guntur

  
 Signature of Applicant  
**EXECUTIVE ENGINEER**  
**CONSTRUCTION, CRDA DIVISION**  
**AP TRANSCO, GUNTUR.**

- DGPS Points
- Survey Area Polygon