


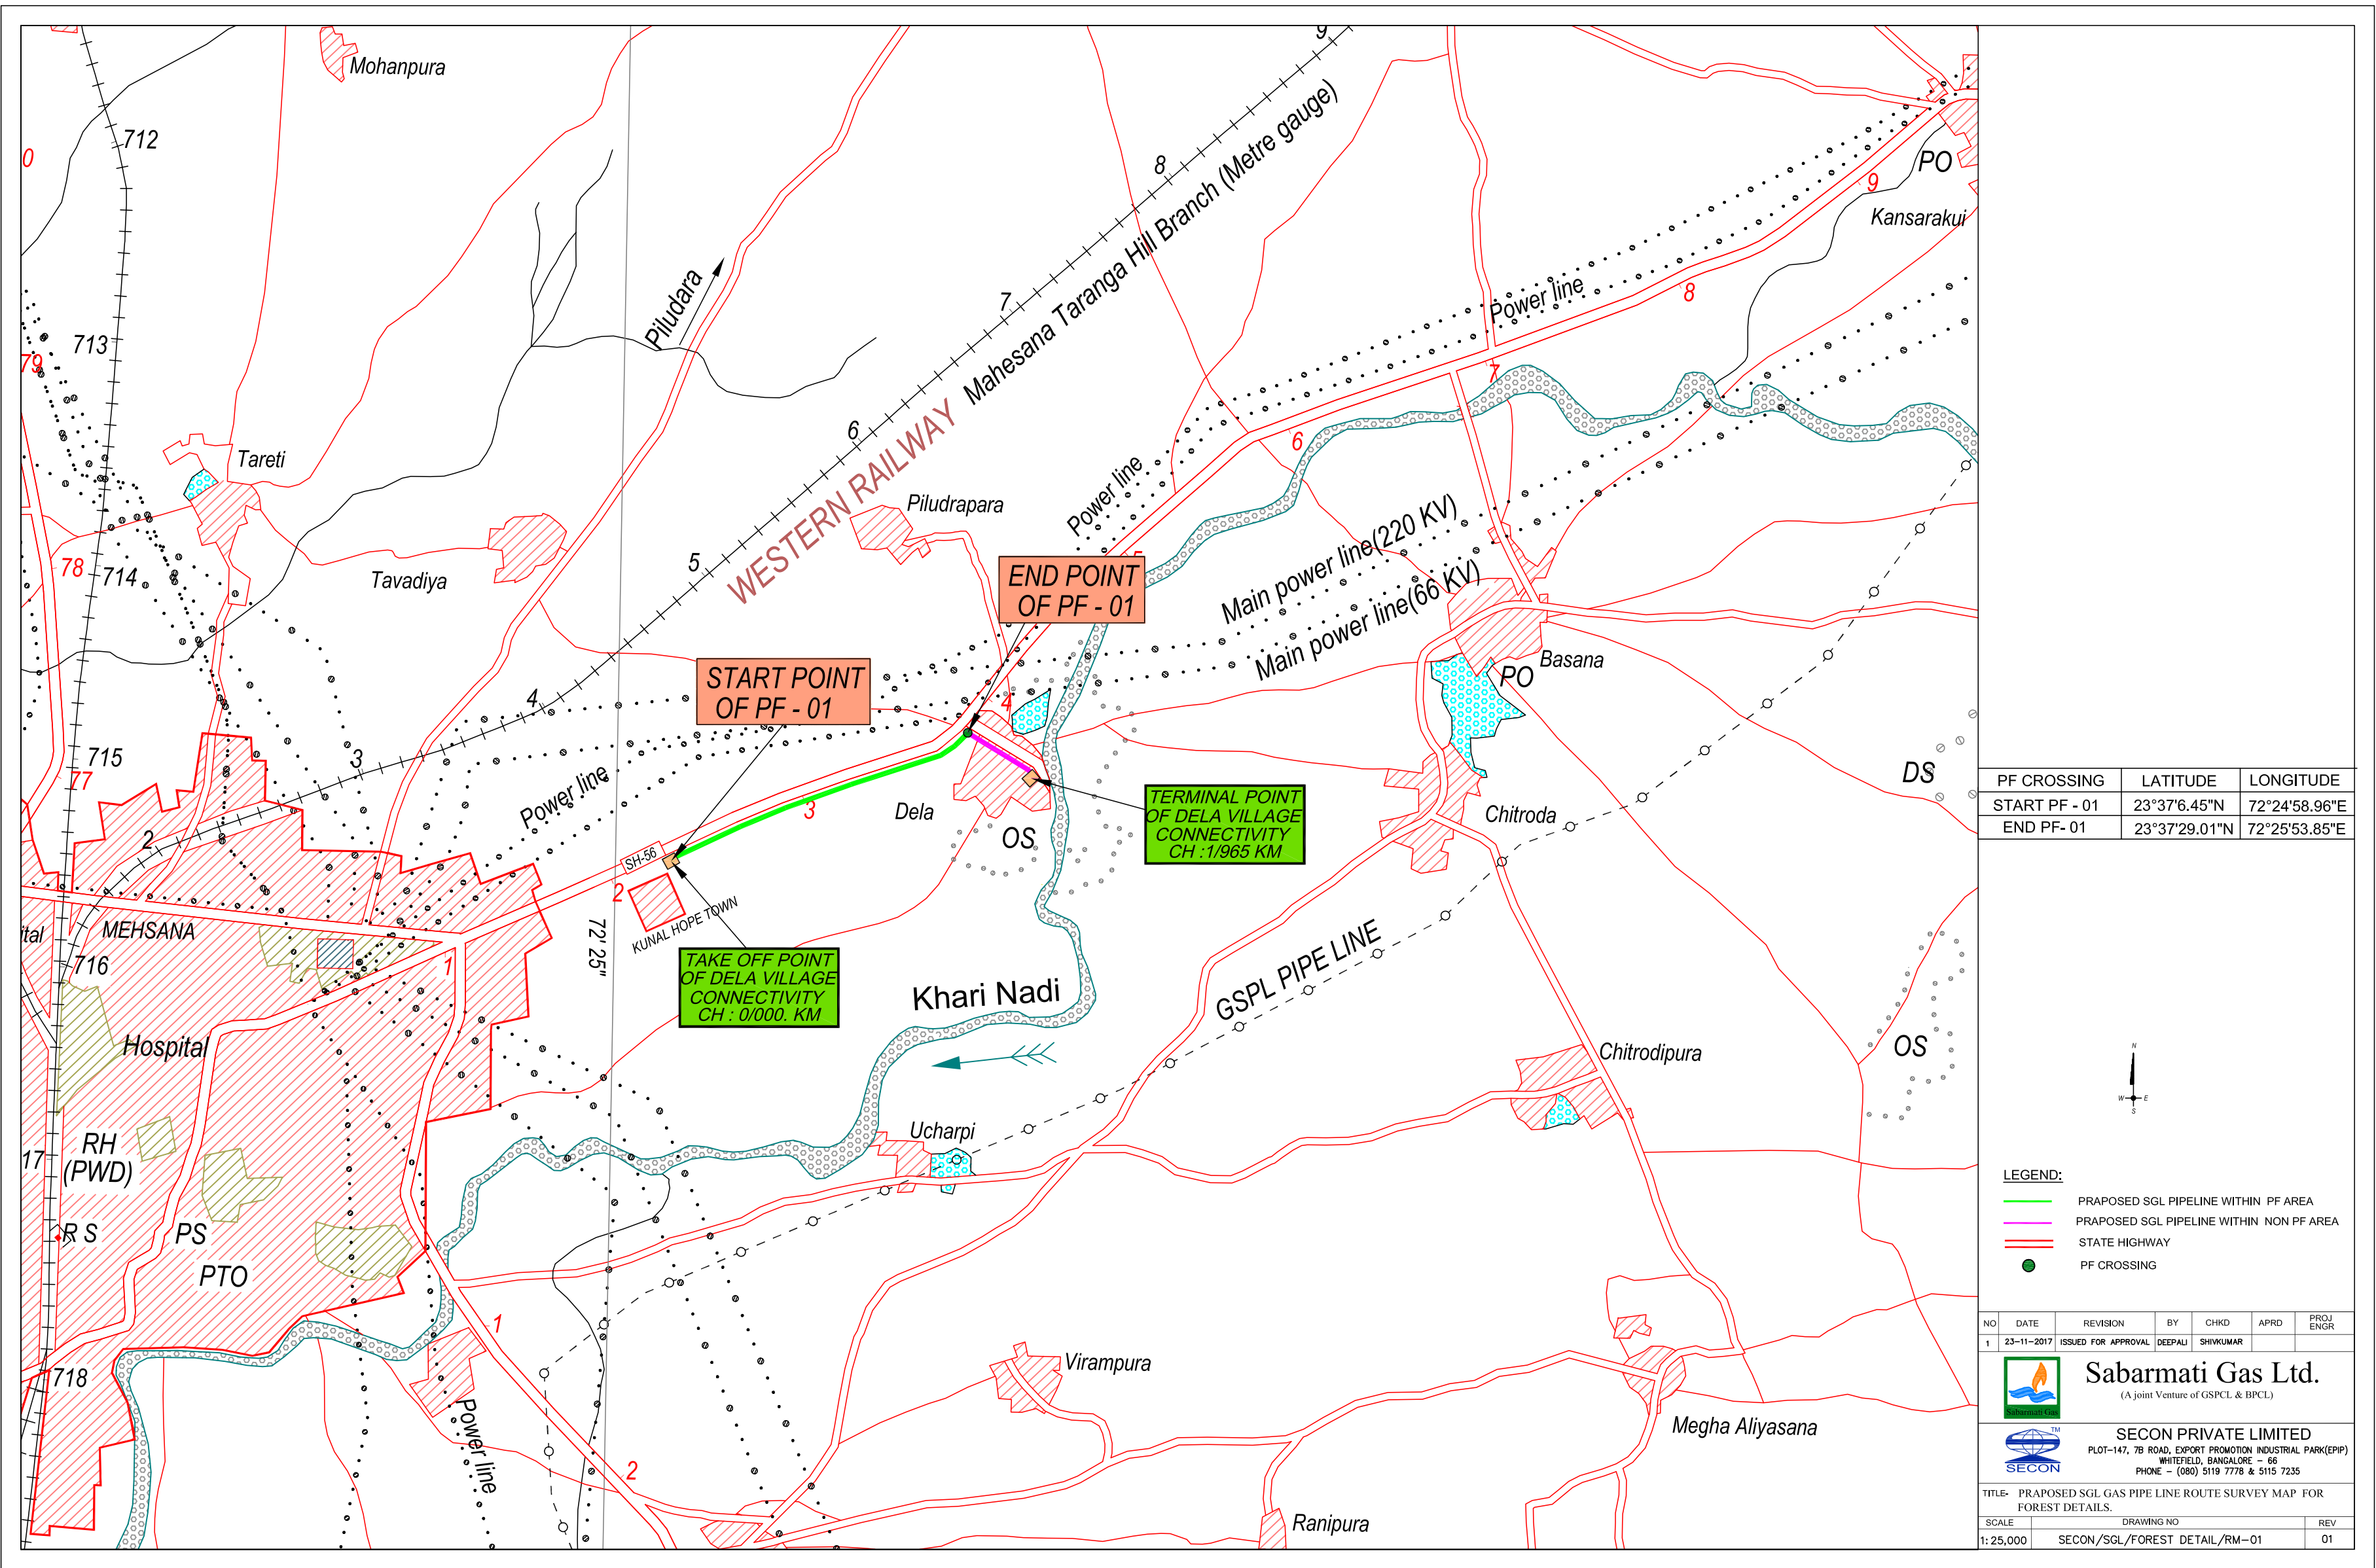


PF CROSSING	LATITUDE	LONGITUDE
START PF - 01	23°37'6.45"N	72°24'58.96"E
END PF - 01	23°37'29.01"N	72°25'53.85"E

LEGEND:

- PROPOSED SGL PIPELINE WITHIN PF AREA
- PROPOSED SGL PIPELINE WITHIN NON PF AREA
- STATE HIGHWAY
- PF CROSSING

NO	DATE	REVISION	BY	CHKD	APRD	PROJ ENGR
1	23-11-2017	ISSUED FOR APPROVAL	DEEPAI	SHIVKUMAR		
 Sabarmati Gas Ltd. (A joint Venture of GSPCL & BPCL)						
 SECON PRIVATE LIMITED PLOT-147, 7B ROAD, EXPORT PROMOTION INDUSTRIAL PARK(EPIP) WHITEFIELD, BANGALORE - 56 PHONE - (080) 5119 7778 & 5115 7235						
TITLE- PROPOSED SGL GAS PIPE LINE ROUTE SURVEY MAP FOR FOREST DETAILS.						
SCALE	DRAWING NO					REV
1:25,000	SECON/SGL/FOREST DETAIL/RM-01					01

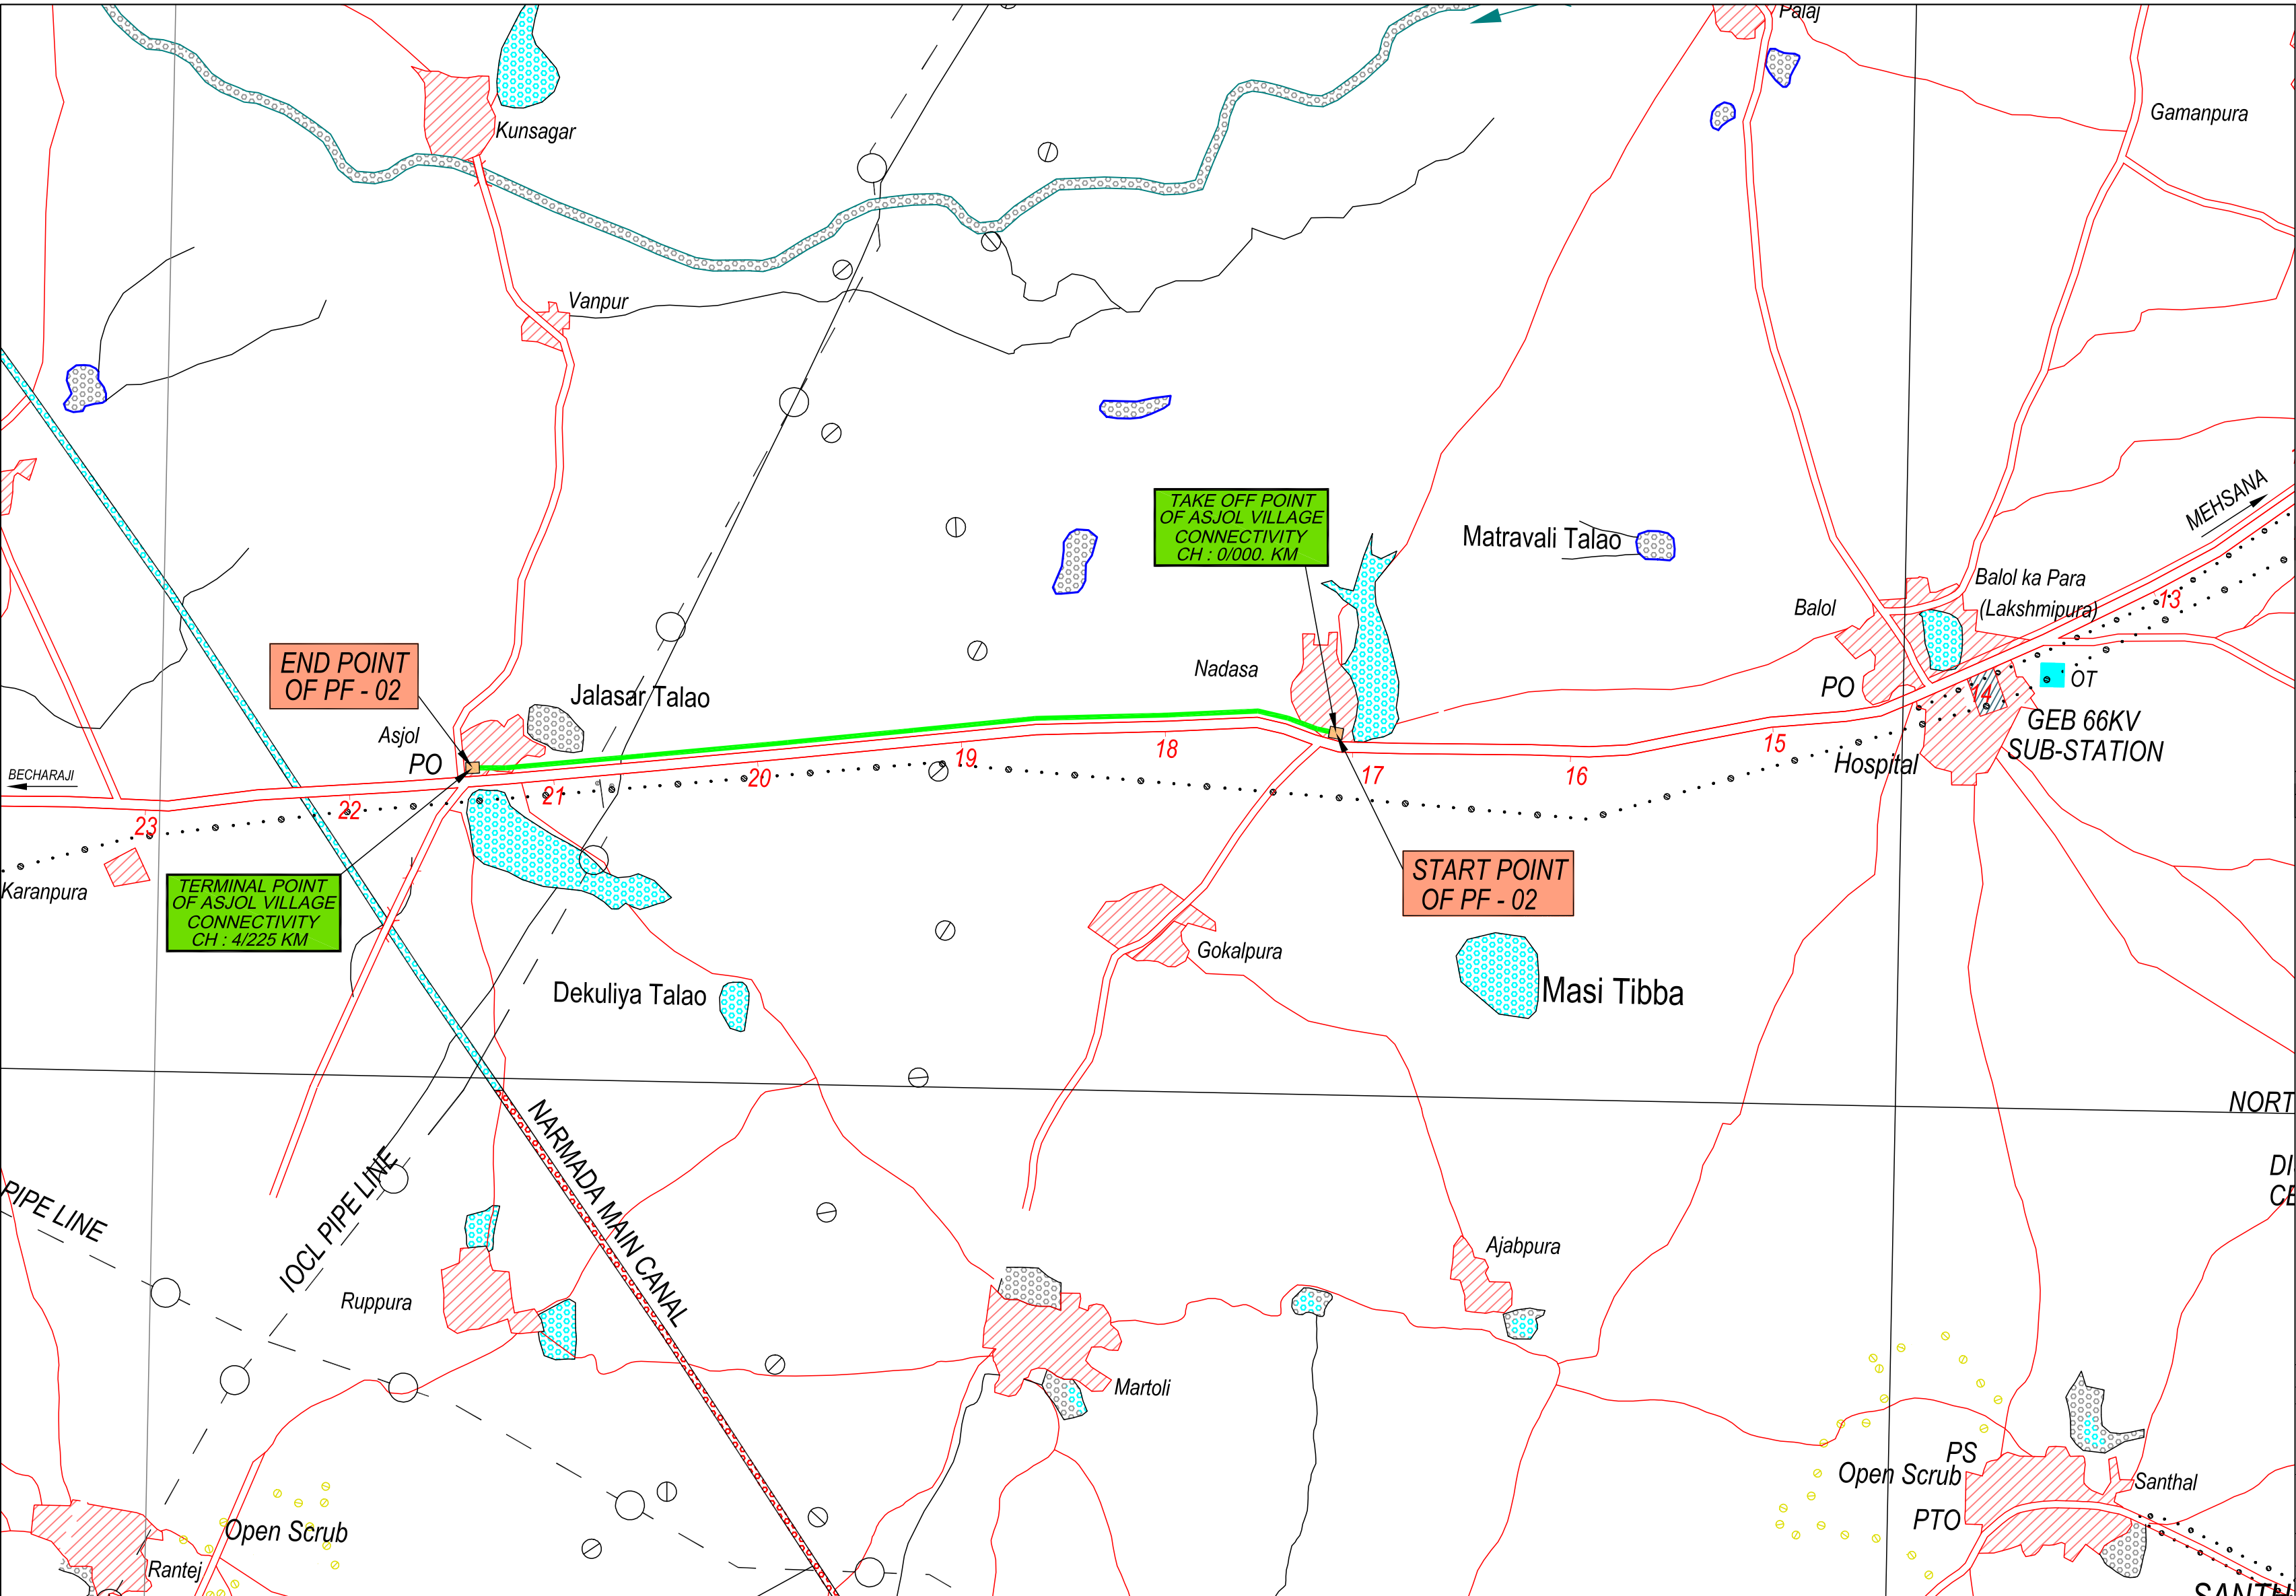

PF CROSSING	LATITUDE	LONGITUDE
PF - 02	23°30'58.79"N	72°13'16.72"E

LEGEND:

PRAPOSED SGL PIPELINE WITHIN PF AREA

STATE HIGHWAY

NO	DATE	REVISION	BY	CHKD	APRD	PROJ ENGR
1	23-11-2017	ISSUED FOR APPROVAL	DEEPAJI	SHIVKUMAR		




Sabarmati Gas Ltd.
(A joint Venture of GSPCL & BPCL)



SECON PRIVATE LIMITED
PLOT-147, 7B ROAD, EXPORT PROMOTION INDUSTRIAL PARK(EPIP)
WHITEFIELD, BANGALORE - 66
PHONE - (080) 5119 7778 & 5115 7235

TITLE: PRAPOSED SGL GAS PIPE LINE ROUTE SURVEY MAP FOR FOREST DETAILS.

SCALE	DRAWING NO	REV
1:25,000	SECON/SGL/FOREST DETAIL/RM-01	01

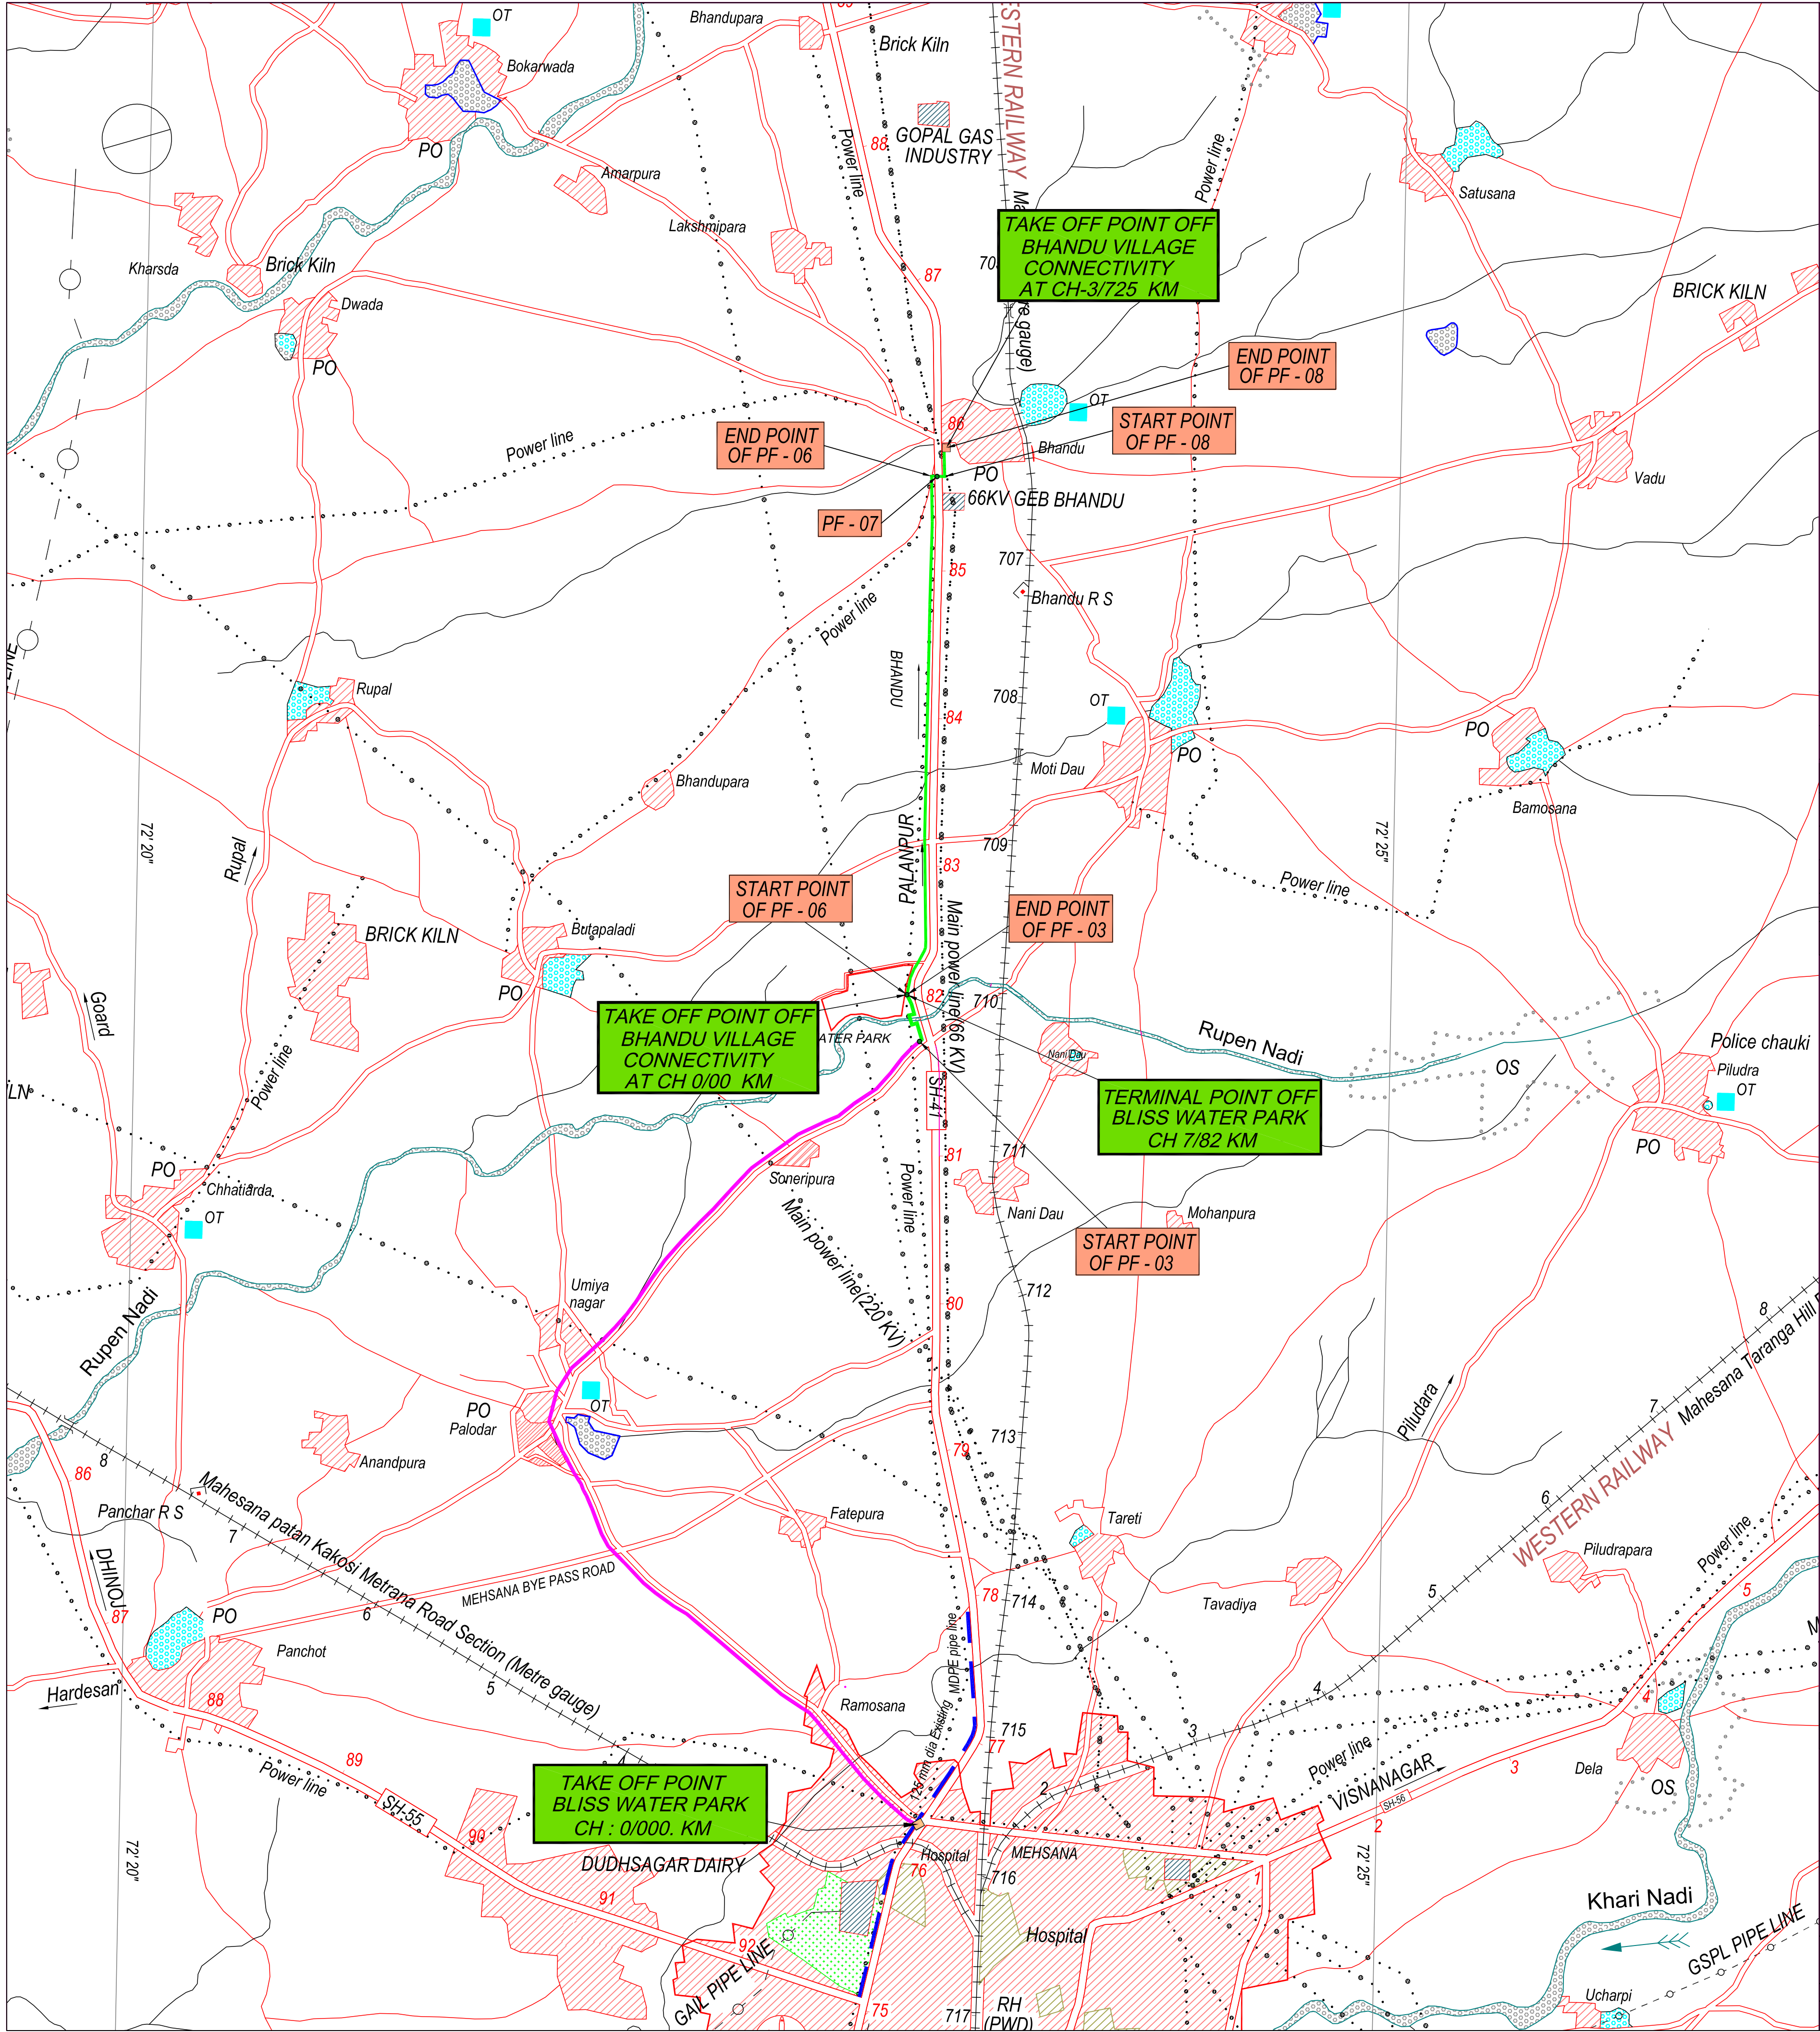

PF CROSSING	LATITUDE	LONGITUDE
START PF - 03	23°39'52.35"N	72°23'5.31"E
END PF- 03	23°40'2.02"N	72°23'2.90"E
START PF - 06	23°40'2.02"N	72°23'2.90"E
END PF- 06	23°41'54.32"N	72°23'4.68"E
PF - 07	23°41'54.37"N	72°23'5.03"E
START PF - 08	23°41'54.41"N	72°23'5.78"E
END PF- 08	23°41'56.55"N	72°23'5.73"E



- LEGEND:
- PROPOSED SGL PIPELINE WITHIN PF AREA
 - PROPOSED SGL PIPELINE WITHIN NON PF AREA
 - STATE HIGHWAY
 - PF CROSSING

NO	DATE	REVISION	BY	CHKD	APRD	PROJ ENGR
1	23-11-2017	ISSUED FOR APPROVAL	DEEPAI	SHIVKUMAR		

Sabarmati Gas Ltd.
(A joint Venture of GSPCL & BPCL)

SECON PRIVATE LIMITED
PLOT-147, 7B ROAD, EXPORT PROMOTION INDUSTRIAL PARK(EPIP)
WHITEFIELD, BANGALORE - 66
PHONE - (080) 5119 7778 & 5115 7235

TITLE- PROPOSED SGL GAS PIPE LINE ROUTE SURVEY MAP FOR FOREST DETAILS.

SCALE


DRAWING NO

REV

1: 25,000

SECON/SGL/FOREST DETAIL/RM-01

01

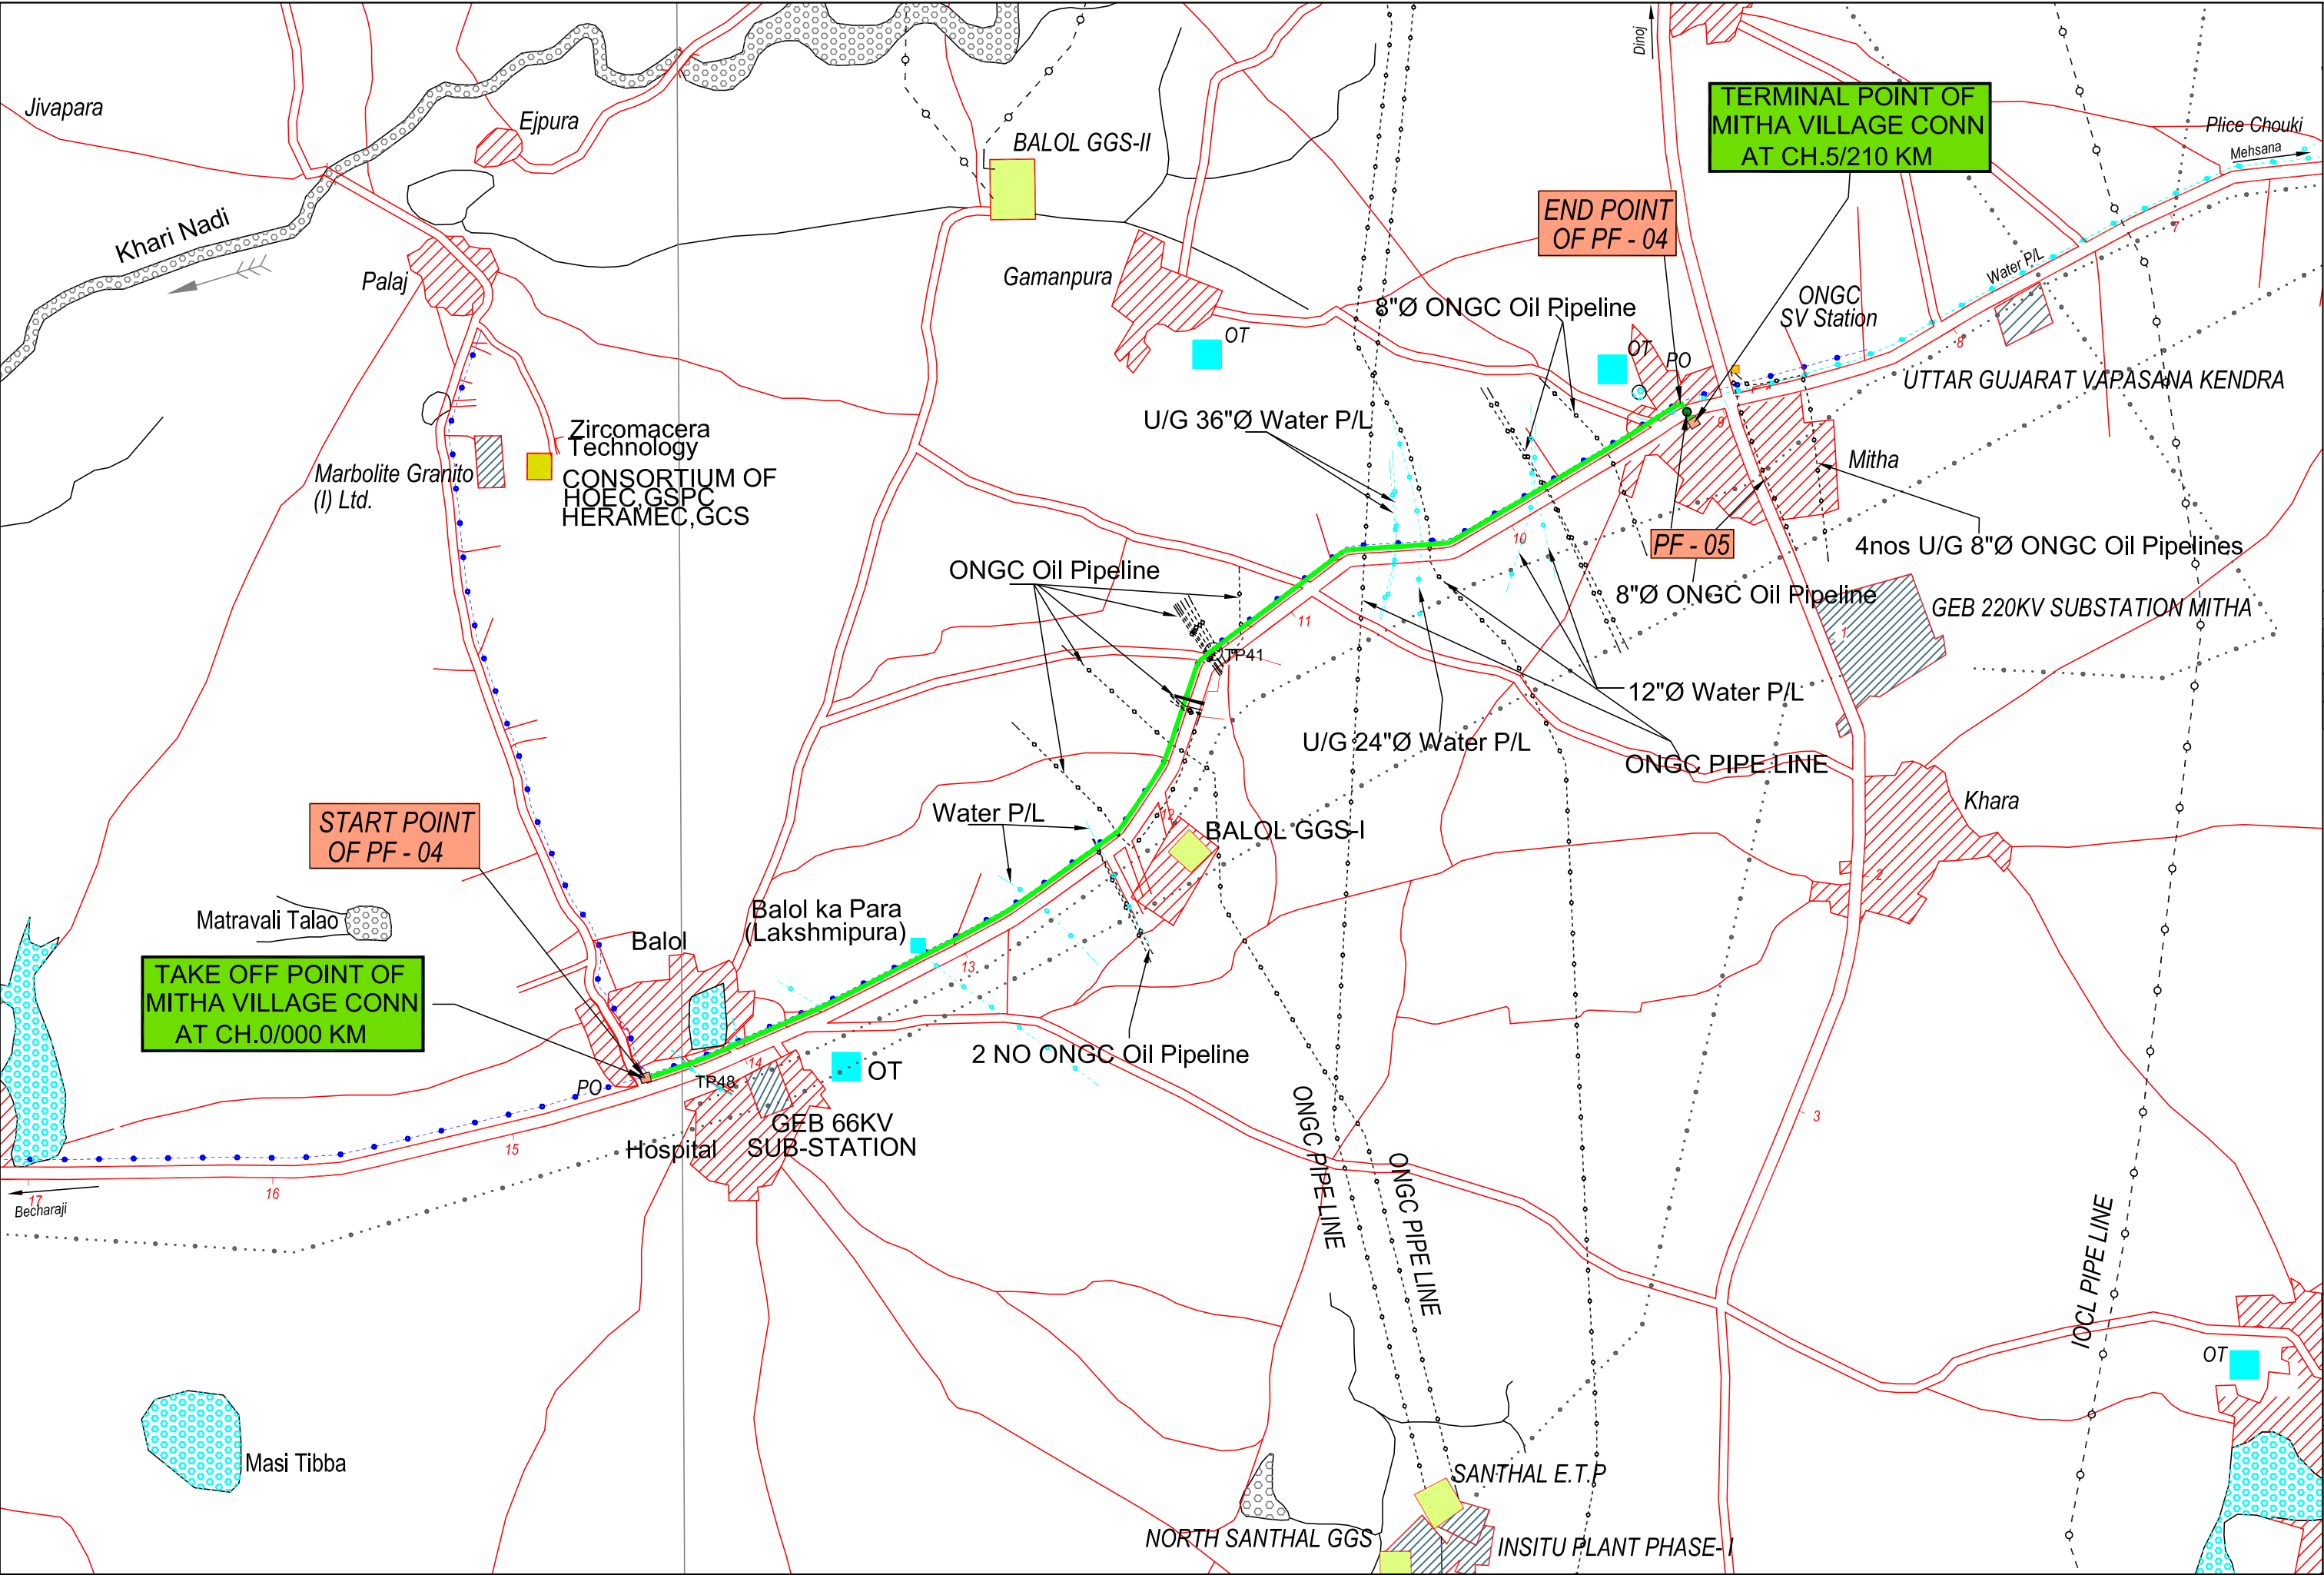

PF CROSSING	LATITUDE	LONGITUDE
START PF - 04	23°31'8.04"N	72°14'55.05"E
END PF- 04	23°32'39.02"N	72°17'24.84"E
PF - 05	23°32'38.76"N	72°17'24.95"E
END PF- 05	23°30'50.33"N	72°10'50.04"E

LEGEND:

PRAPOSED SGL PIPELINE WITHIN PF AREA

STATE HIGHWAY

PF CROSSING

NO	DATE	REVISION	BY	CHKD	APRD	PROJ ENGR
1	23-11-2017	ISSUED FOR APPROVAL	DEEPAI	SHIVKUMAR		

Sabarmati Gas Ltd.
(A joint Venture of GSPCL & BPCL)


SECON PRIVATE LIMITED
PLOT-147, 7B ROAD, EXPORT PROMOTION INDUSTRIAL PARK(EPIP)
WHITEFIELD, BANGALORE - 66
PHONE - (080) 5119 7778 & 5115 7235

TITLE- PRAPOSED SGL GAS PIPE LINE ROUTE SURVEY MAP FOR FOREST DETAILS.


SCALE 1:25,000

DRAWING NO SECON/SGL/FOREST DETAIL/RM-01

REV 01

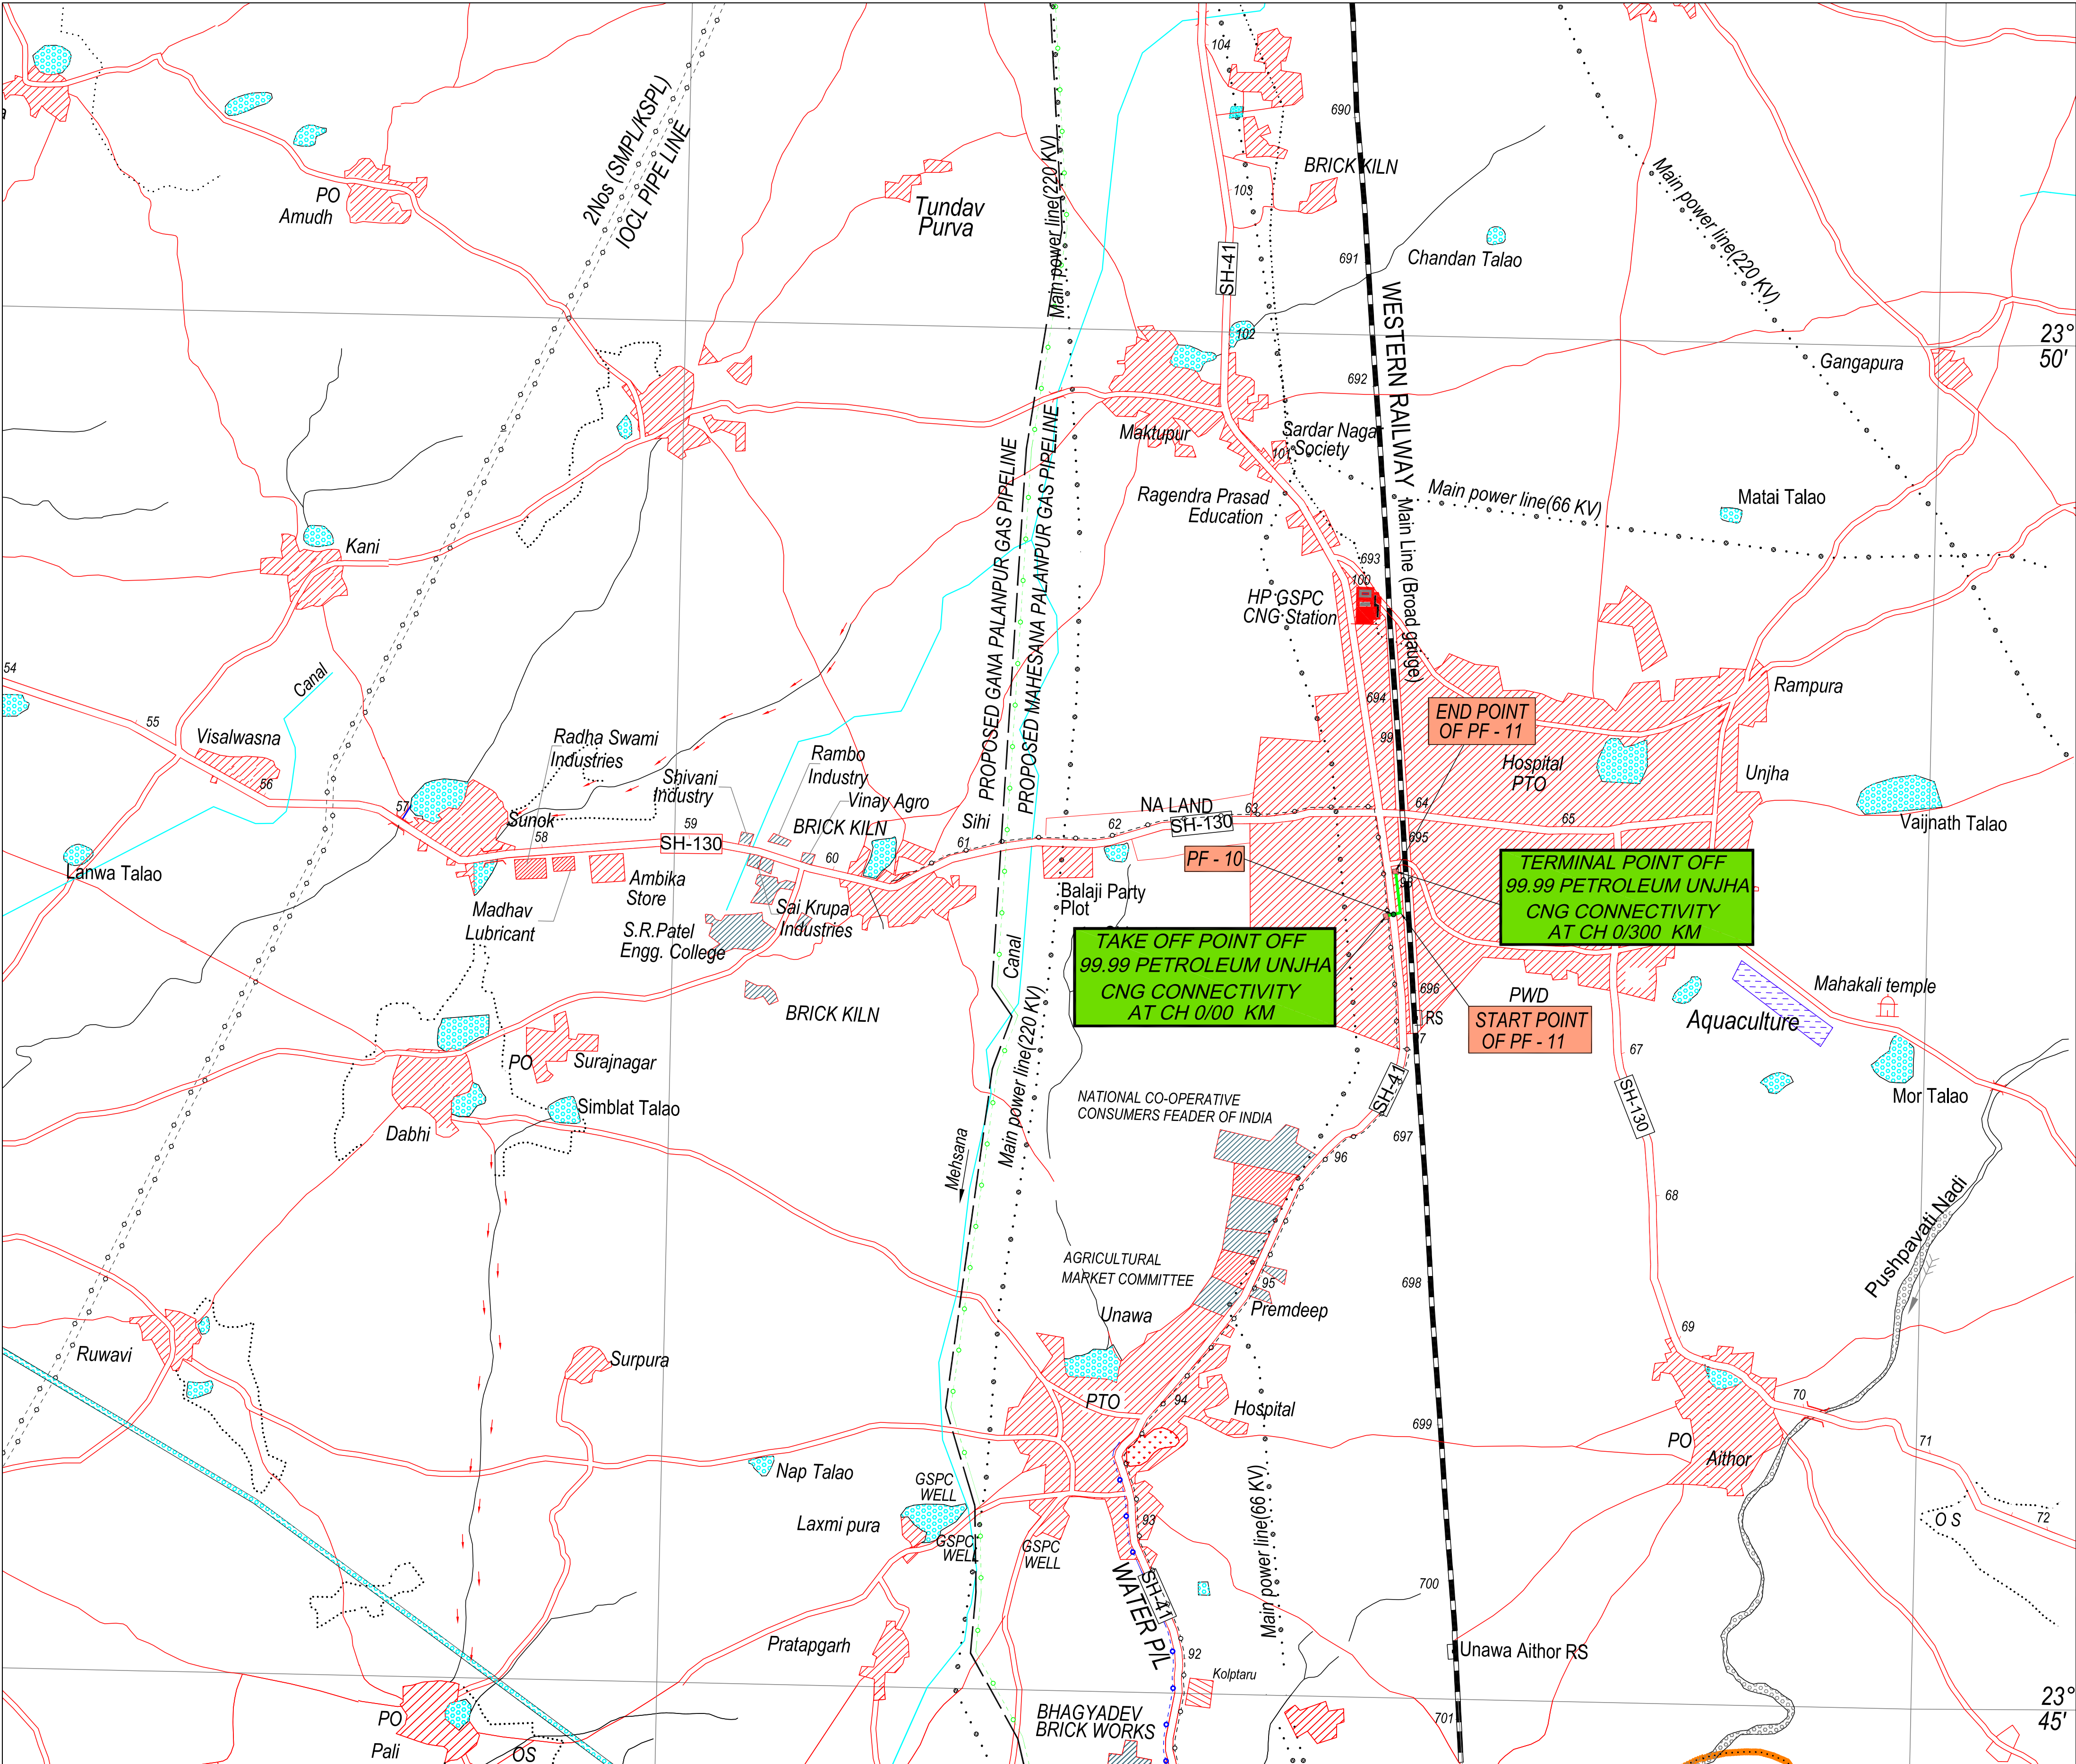

PF CROSSING	LATITUDE	LONGITUDE
PF - 10	23°47'55.93"N	72°22'50.00"E
START PF - 11	23°47'56.01"N	72°22'50.74"E
END PF - 11	23°48'4.01"N	72°22'49.42"E

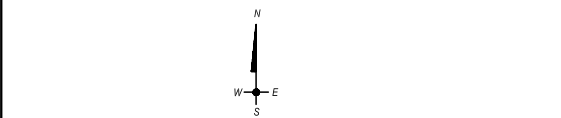

LEGEND:	
	PRAPOSED SGL PIPELINE WITHIN PF AREA
	STATE HIGHWAY
	PF CROSSING

NO	DATE	REVISION	BY	CHKD	APRD	PROJ ENGR
1	23-11-2017	ISSUED FOR APPROVAL	DEEPAJ	SHIVKUMAR		
Sabarmati Gas Ltd. (A joint Venture of GSPCL & BPCL)						
SECON PRIVATE LIMITED PLOT-147, 7B ROAD, EXPORT PROMOTION INDUSTRIAL PARK(EPPI) WHITEFIELD, BANGALORE - 56 PHONE - (080) 5119 7778 & 5115 7235						
TITLE: PROPOSED SGL GAS PIPE LINE ROUTE SURVEY MAP FOR FOREST DETAILS.						
SCALE	DRAWING NO		REV			
1:25,000	SECON\SGLF\FOREST DETAIL\RM-01		01			