


CONFIDENTIAL DOCUMENT. THIS DOCUMENT CONTAINS CONFIDENTIAL INFORMATION PROPRIETARY TO ENGINEERING DIV.-RILL. NEITHER WHOLE NOR PART OF THIS DOCUMENT MAY BE REPRODUCED, DISCLOSED WITHOUT PRIOR PERMISSION OF THE COPYRIGHT OWNER. ALL RIGHTS ARE RESERVED.

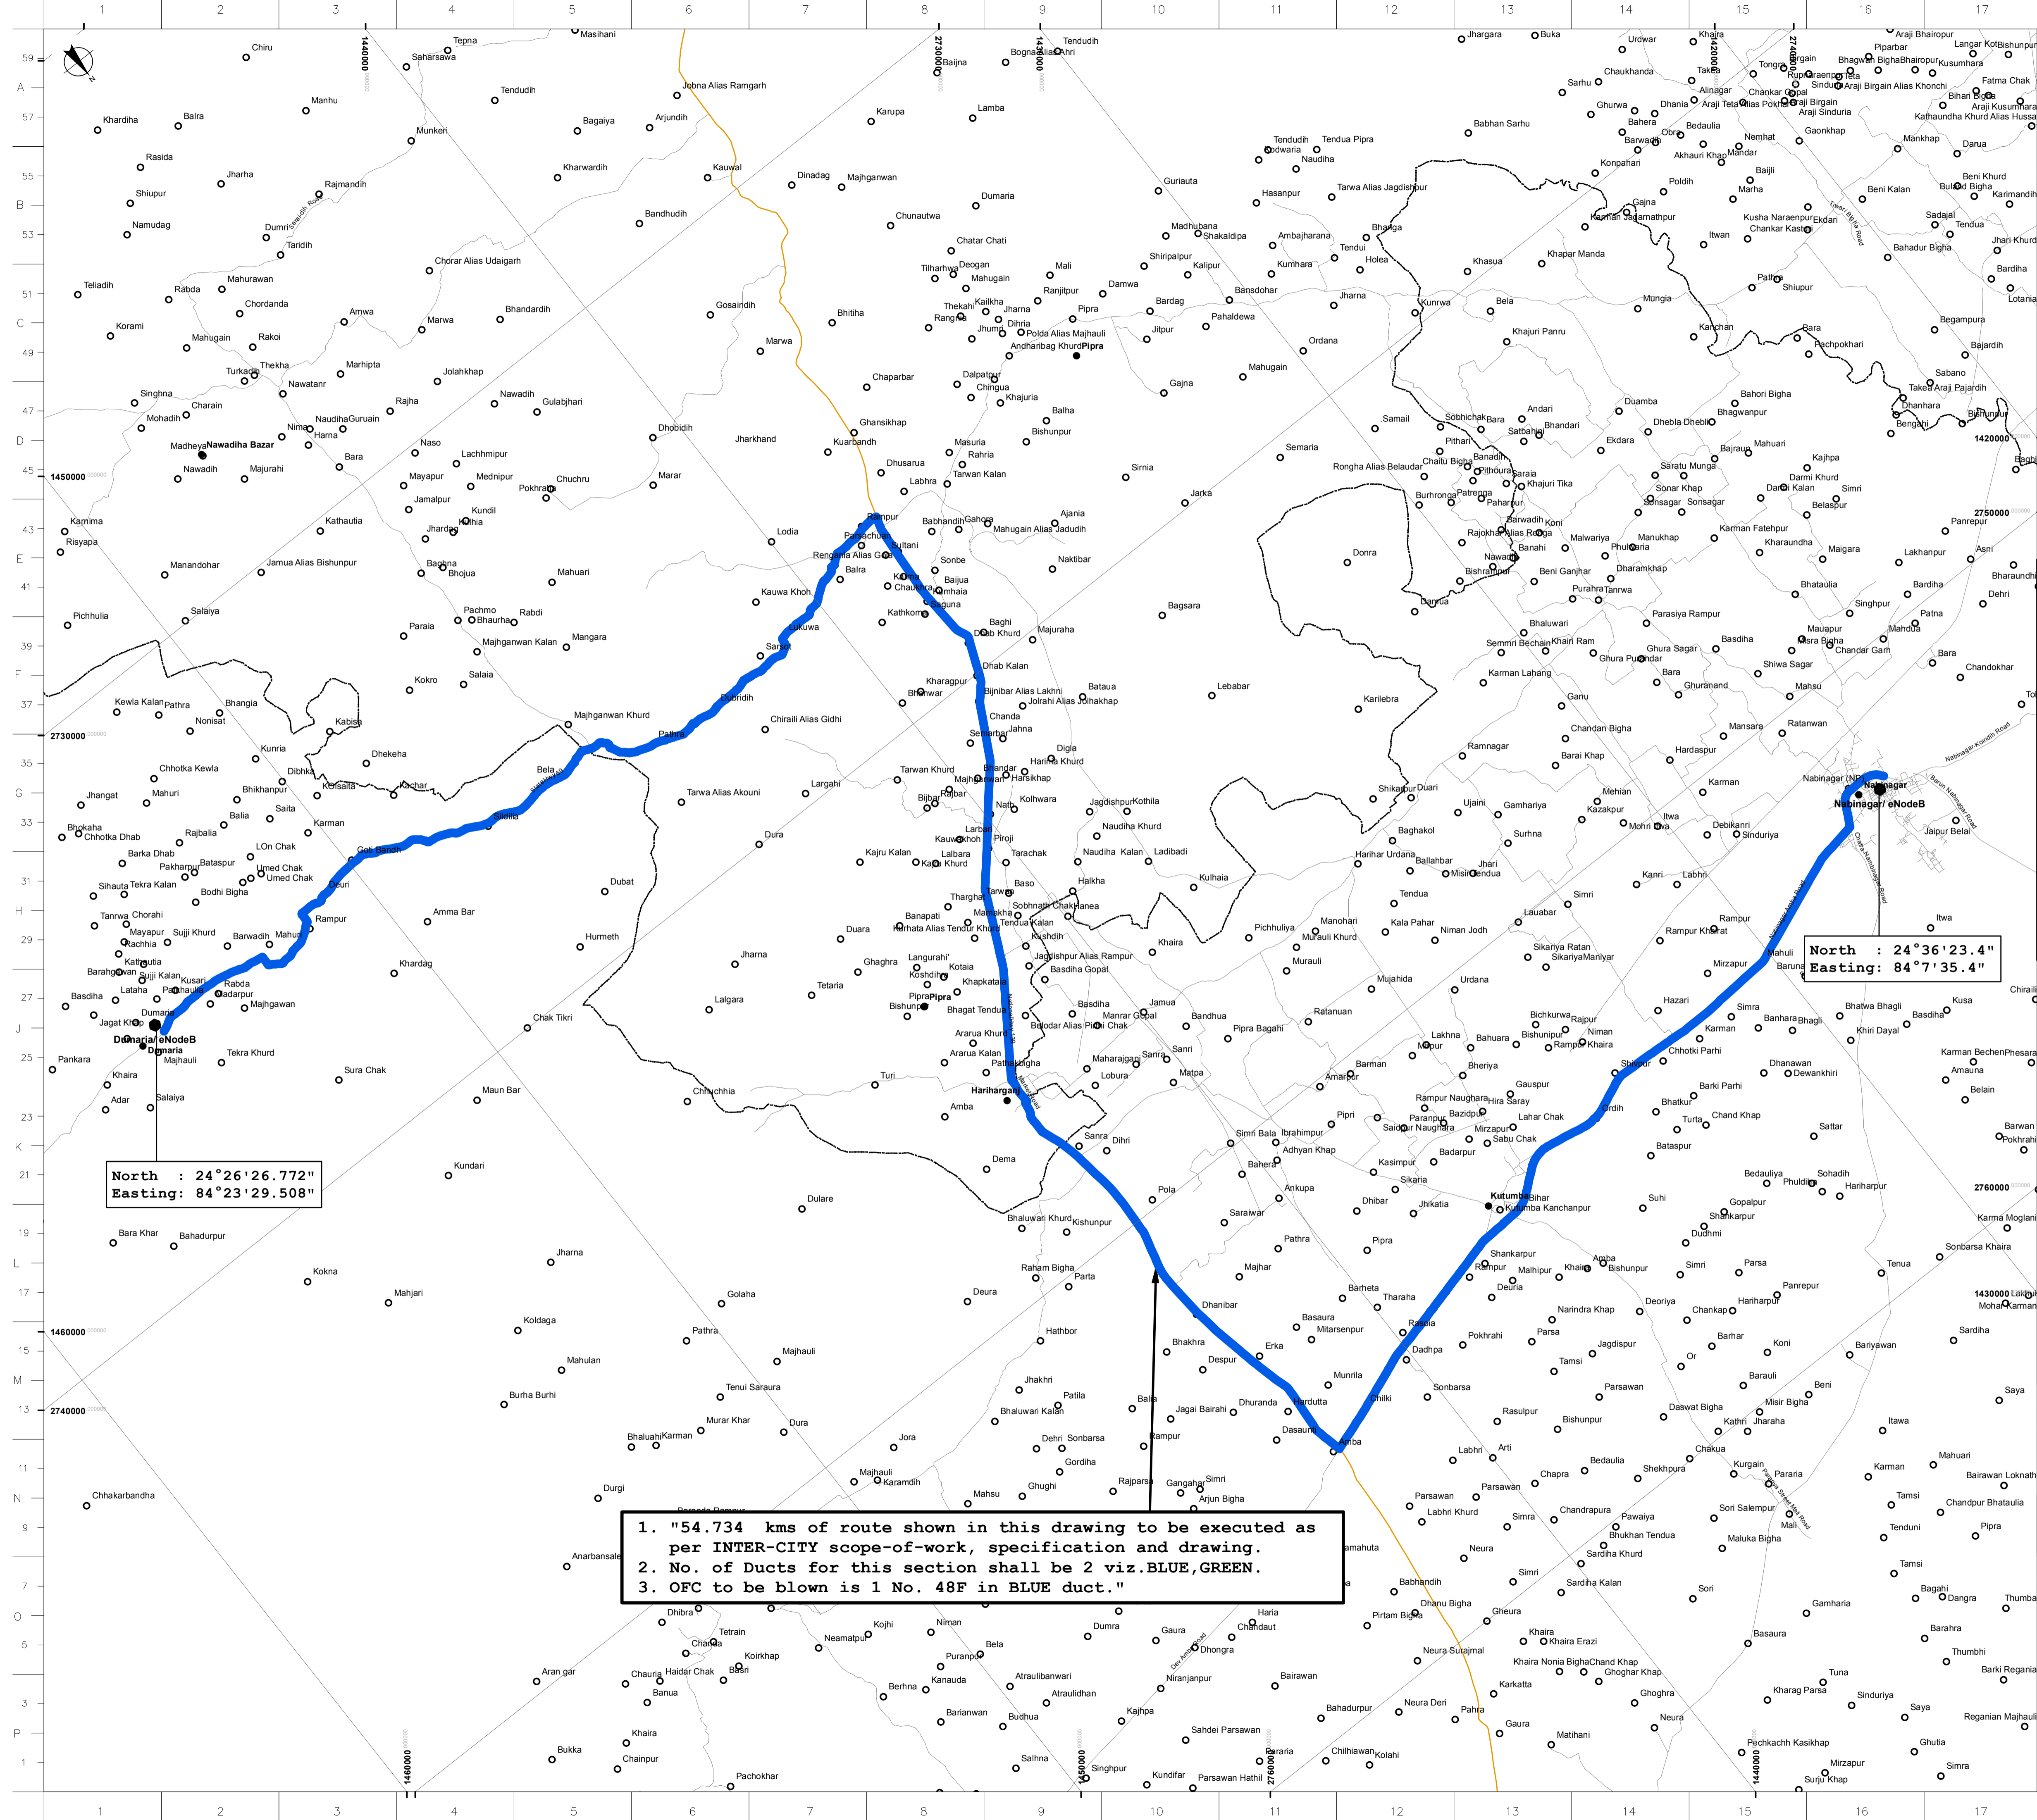

North : 24°26'26.772"  
 Easting: 84°23'29.508"

North : 24°36'23.4"  
 Easting: 84°7'35.4"

1. "54.734 kms of route shown in this drawing to be executed as per INTER-CITY scope-of-work, specification and drawing.
2. No. of Ducts for this section shall be 2 viz. BLUE, GREEN.
3. OFC to be blown is 1 No. 48F in BLUE duct."


DRAWING TITLE	DRAWING NUMBER

**NOTES :-**  
 1) DETAILS PROVIDED IN THIS DRAWING ARE INDICATIVE. FINAL DRAWING SHALL BE PROVIDED AFTER AWARD OF CONTRACT.  
 2) THE SCOPE COMPRISES OF NLD OFC ROUTES WITH RESPECTIVE LINKS.  
 3) NLD Segment: ENodeB (DUMARIA) - ENodeB (NABINAGAR)  
 Length= 54.734 Kms

**Legend**

- NLD AG2
- Aggregation Node (AG2)
- Aggregation Node (AG2) + Optical Transport Network (OTN)
- Aggregation Node (AG3)
- In Line Amplifier (ILA)
- ENODEB
- Super AG2
- NLD HO Point
- NLD AG1
- Transport Network
- Other Roads
- National Highway
- Railway Track
- Places
- State Capitals
- Taluk HQ
- Town
- Village
- Bridge
- River
- Village

**NLD OFC Route**  
 NLD OFC Route within the Link  
 NLD OFC Route outside the Link  
 Rom Lease Route  
 Others Lease Route (Mukund)

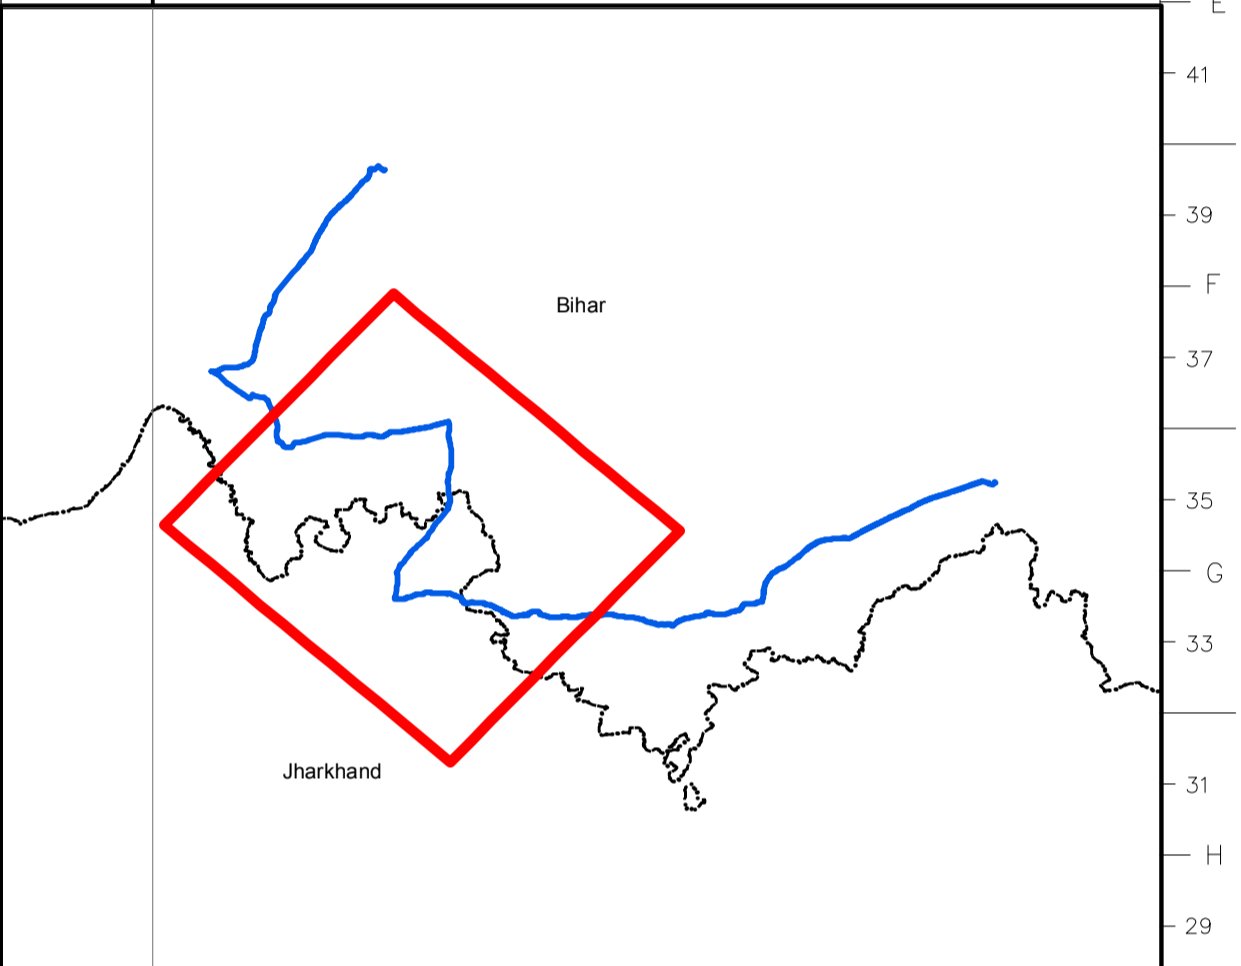

REV.	DATE	REVISION	BY	CHECK	APP. BY	PEM	ISSUED BY
02	08/2016	Issued for Use	SKM	MPS/GY	KKS	KKS	KKS
02	08/2016	Issued for Review	SKM	MPS/GY	KKS	KKS	KKS

OWNER: **Reliance Jio Infocomm Limited**

ENGG JOB No. : 10070

PROJECT TITLE: **Broadband Wireless Access (BWA) Services Outside Plant (OSP) Works**

DRAWING TITLE: **INTER-CITY OFC ROUTE ALIGNMENT : LINK : BR-BR-SRGT-BRUN-CNL-01 SECTION : DUMARIA ENodeB- NABINAGAR ENodeB Length=54.734 Km.**

SCALE:	PROJECT No.	DRAWING No.	REV.
1:59,000	10070	10070-F73-N-DMAENB01-NBNGENB01-001	00