


PROPOSED ROUTE WITH ALTERNATIVE ROUTES

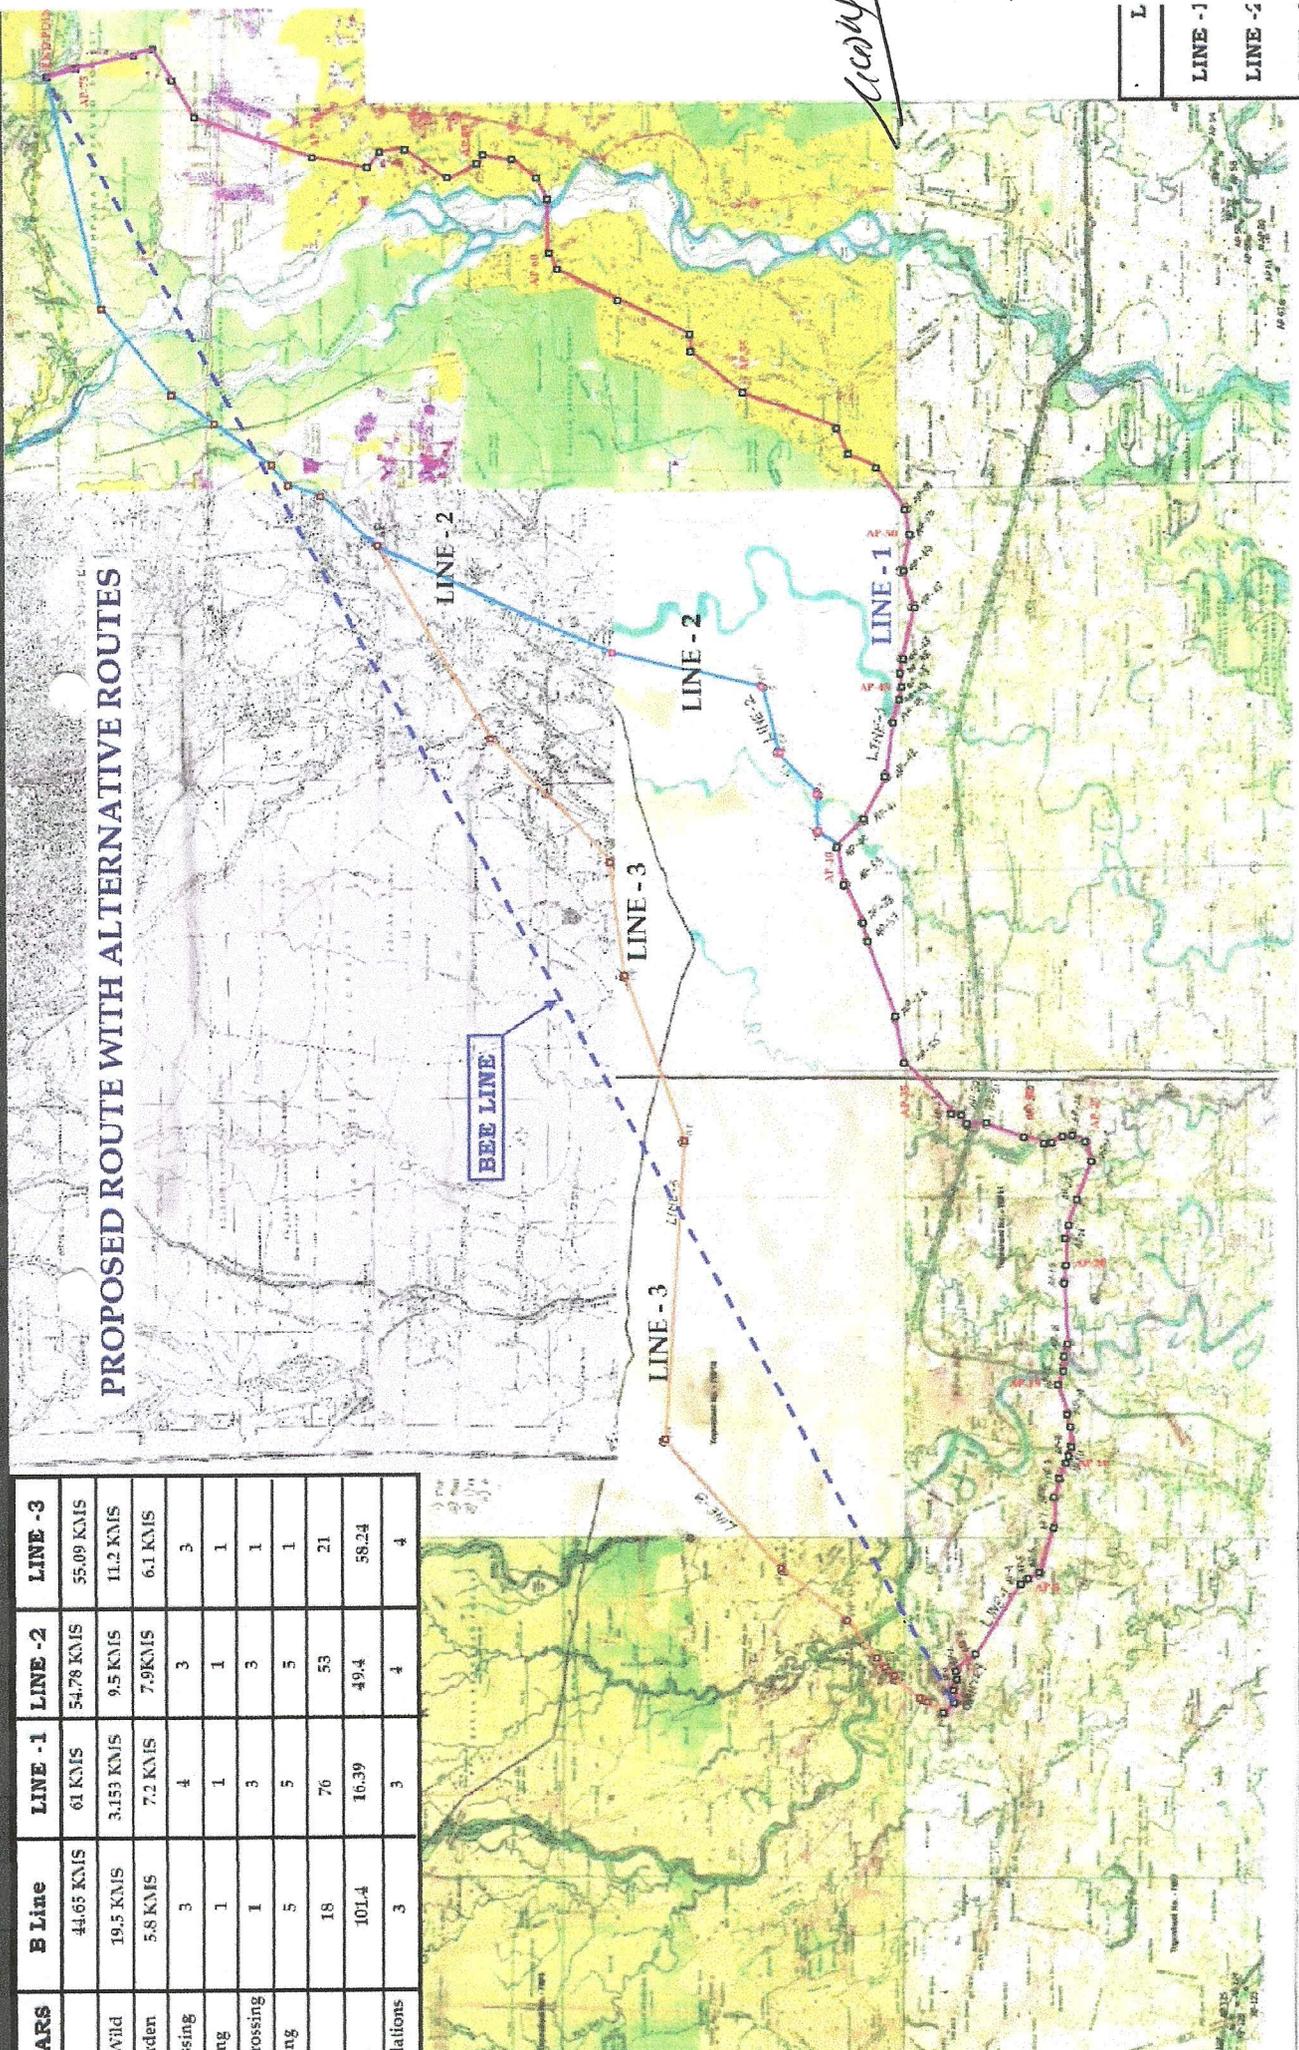

LARS	B Line	LINE - 1	LINE - 2	LINE - 3
	44.65 KMS	61 KMS	54.78 KMS	55.09 KMS
/Wild	19.5 KMS	3.153 KMS	9.5 KMS	11.2 KMS
arden	5.8 KMS	7.2 KMS	7.9 KMS	6.1 KMS
ossing	3	4	3	3
sing	1	1	1	1
Crossing	1	3	3	1
sing	5	5	5	1
	18	76	53	21
A	10L4	16.39	49.4	58.24
udations	3	3	4	4

- LINE - 1
- LINE - 2
- LINE - 3

Project:
 Preliminary Survey, Route Alignment and Detailed Survey including Soil Investigation of River Crossing Locations of 400KV D/C Phunatsangchu - I Alipurduar T/L (India Portion)

Title
 Preliminary Survey, Route Alignment of 400KV D/C Phunatsangchu - I Alipurduar T/L (India Portion)

Client:
 POWER GRID CORPORATION OF INDIA LIMITED



Executed By:
ARCC
 2/6, Narayan Roy Road
 Barisha
 Kolkata - 700 008